


NOTES

- The Copy right of this drawing is the property of Create and must not be copied otherwise reproduced without written consent.
- The contractor is responsible for checking dimensions, tolerances and references. Any discrepancy to be verified with the Architect before proceeding with the works.
- Do not scale drawing. Figured dimensions to be worked to in all cases.

FOR PLANNING

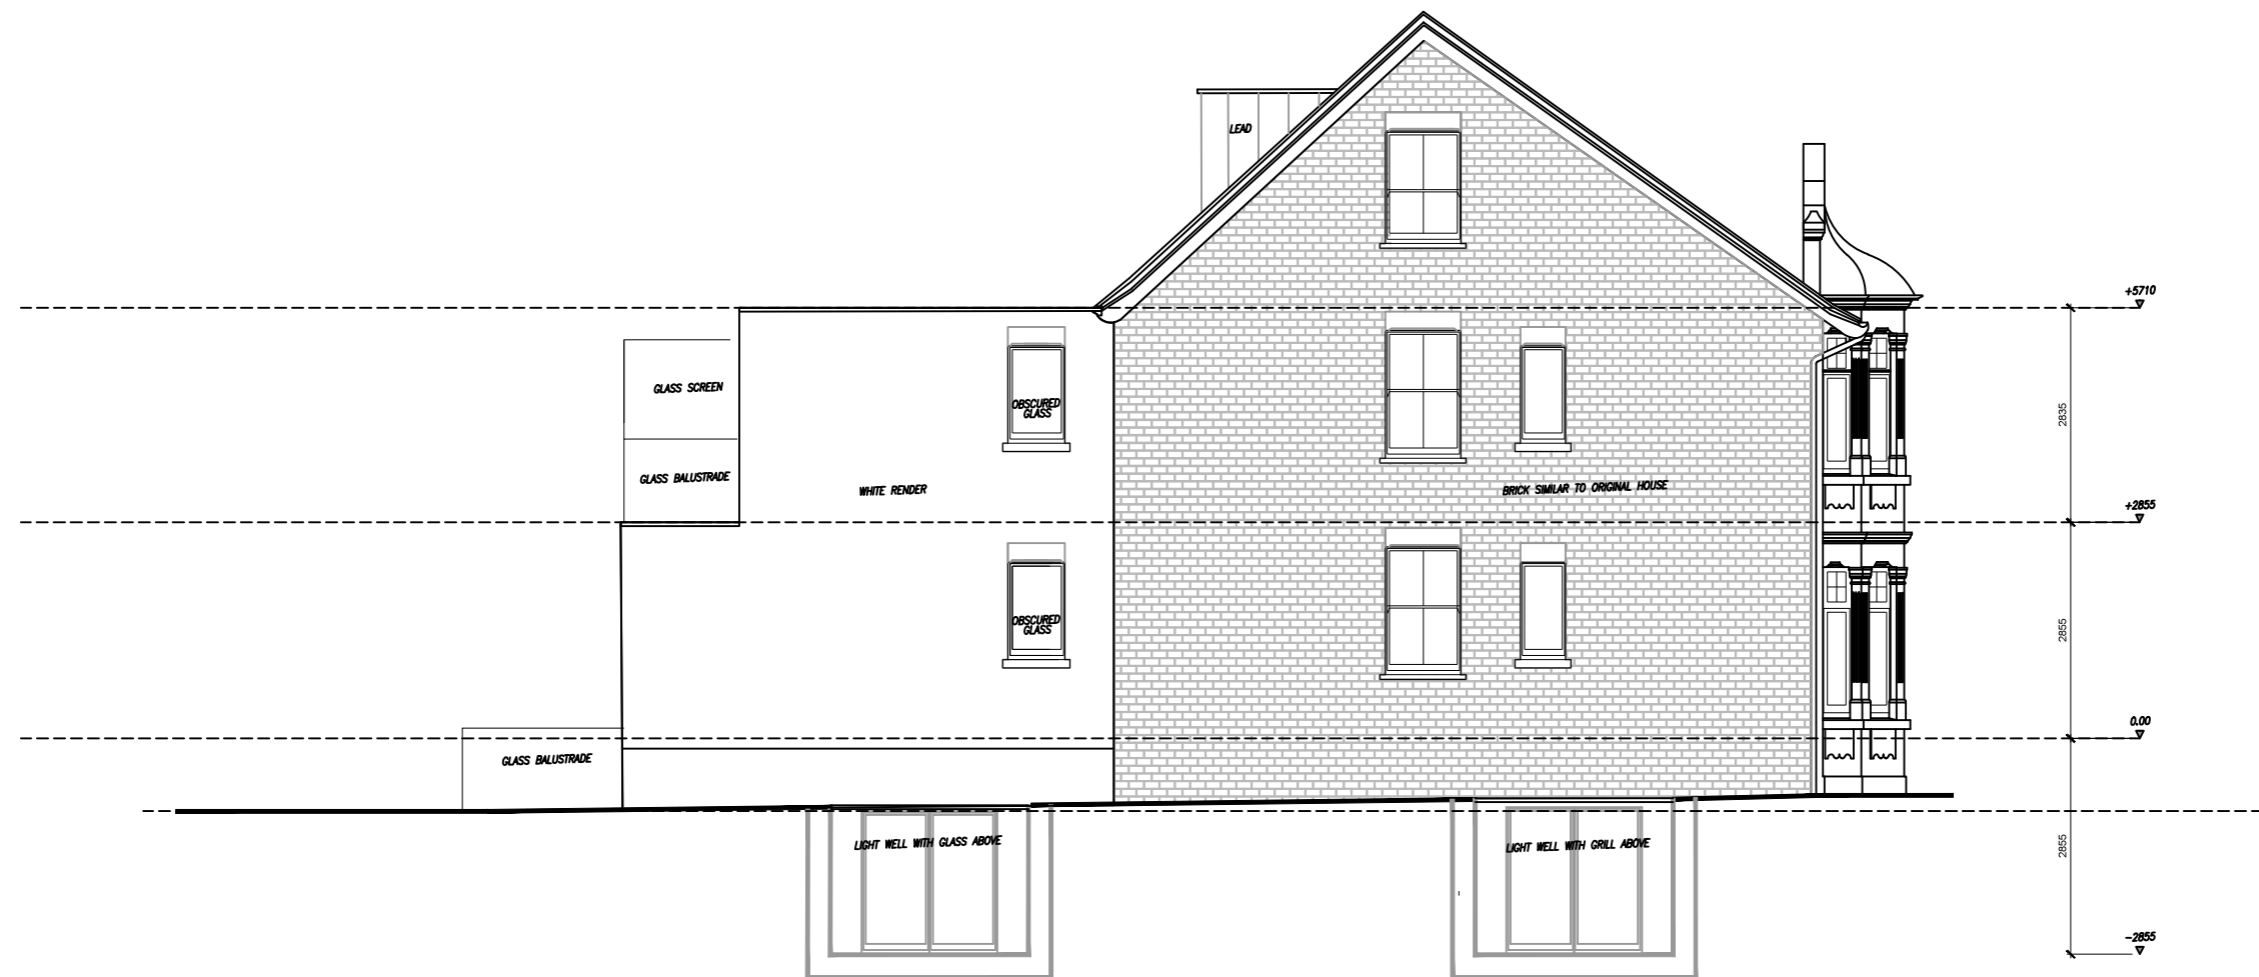

30.09.19	G	Issue for planning / AA / MW
11.05.18	F	Minor Amendment / NC / MW
27.01.17	E	Issue for planning / PG / MW
27.01.17	D	Issue for comments / PG / MW
27.10.16	C	Issue for comments / PG / MW
04.10.16	B	Issue for comments / PG / MW
30.09.16	A	Issue for comments / PG / MW

date	rev	revision/author/checker
------	-----	-------------------------

client
Midco Holdings Ltd

project
217 Kingston Road

drawing
PROPOSED
SIDE ELEVATIONS

drawing no	rev
195 PL(20) E02	F

drawn	PG	checked	MW
-------	----	---------	----

scale @ A3	1:100	date	27.01.2017
------------	-------	------	------------

CREATE
DESIGN + ARCHITECTURE
Waggoners House,
69 Southwark Bridge Road, London SE1 9HH
T: +44 (0)20 7021 0267
www.createandesign.org