




Notes:
 This document and its design content is copyright ©. It shall be read in conjunction with all other associated project information including models, specifications, schedules and related consultants documents. Do not scale from documents. All dimensions to be checked on site. Immediately report any discrepancies, errors or omissions on this document to Shape London Architects.
 Do not scale from this drawing.
 All dimensions to be checked on site.
 All areas are approximate.

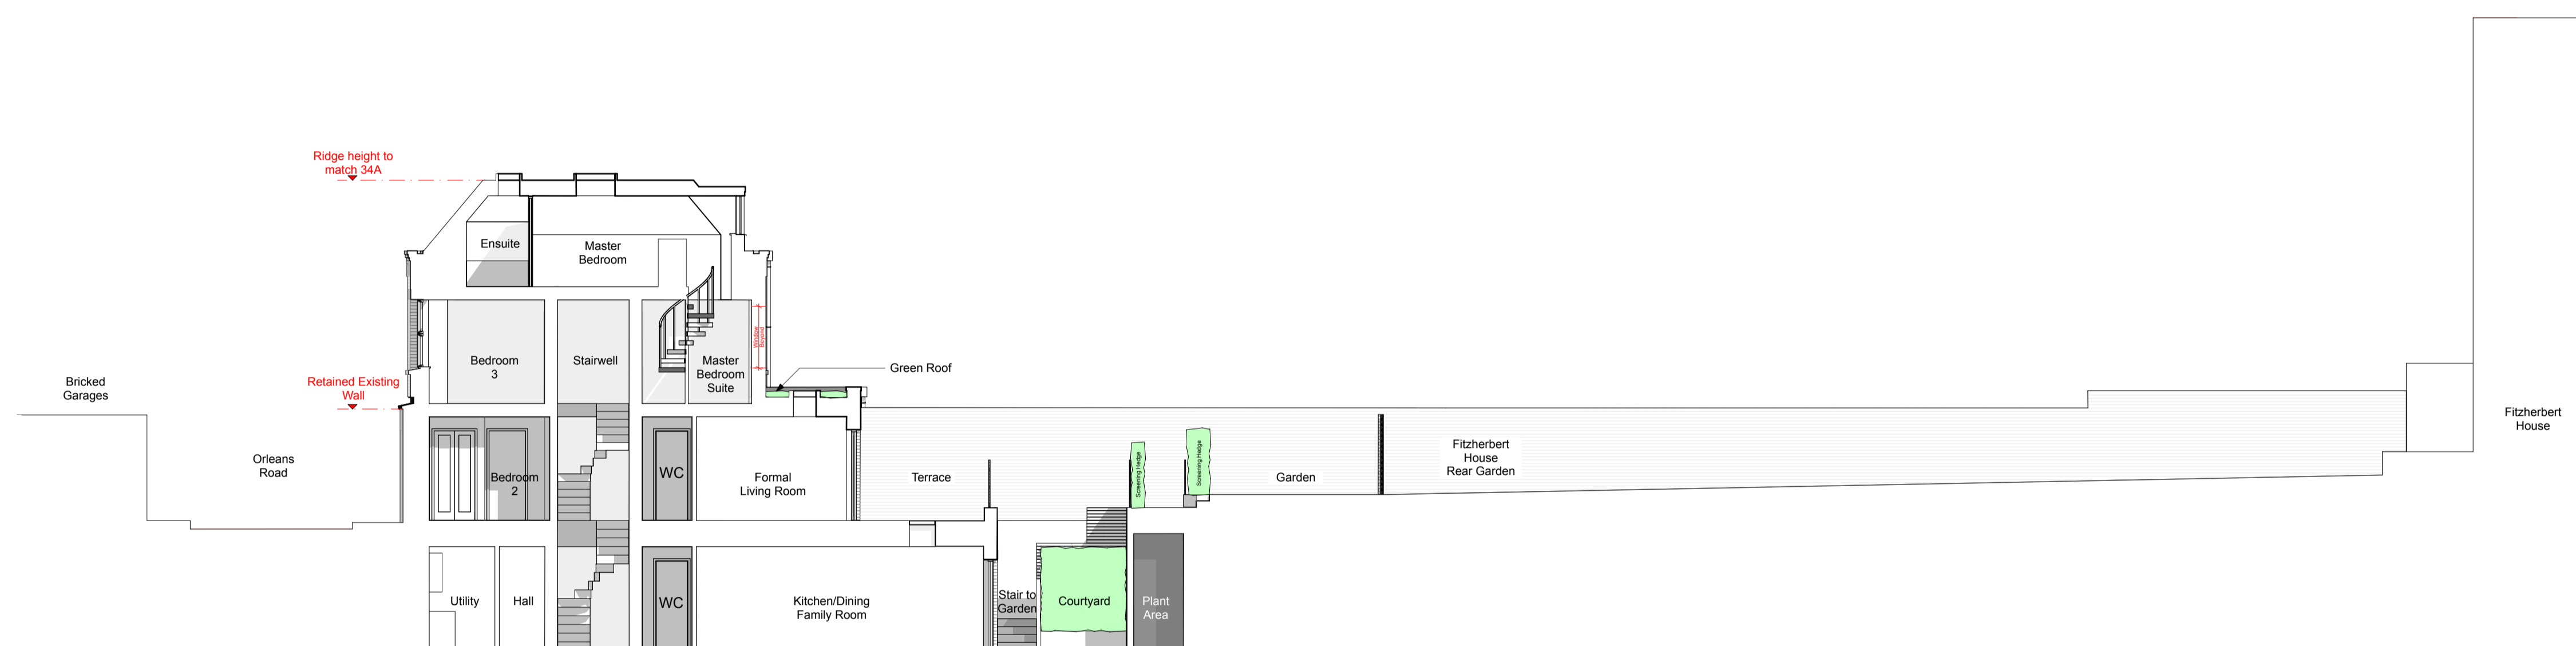

Section A-A
 1:100 @ A1

C	S2	07/10/2019	PLANNING	DNC	JJ
B	S2	02/10/2019	PLANNING	DNC	JJ
A	S2	28/08/2019	PLANNING	DNC	JJ
rev:	status:	date:	description:	by:	chk:

shapelondon+
 architects

Holbrook House
 34-38 Hill Rise
 Richmond, TW10 6UA
 T: +44 (0)20 8226 4885
 E: info@shape-london.co.uk

client

Mrs J Williams

project

LRO Fitzherbert House
 Orleans Road
 TW1 2NQ

drawing title

Proposed Section AA (Site Section)

scale: 1:100
 status: S2
 description: PLANNING
 dwn by: DNC
 chk by: JJ

project: 0078
 origin: SLA
 zone: XX
 level: XX
 type: DR
 role: A
 dwg no: 0220
 rev: C

