


2. SI Site Access Gate Elevation
1 : 50



3. SI Site Access Gate Plan
1 : 50

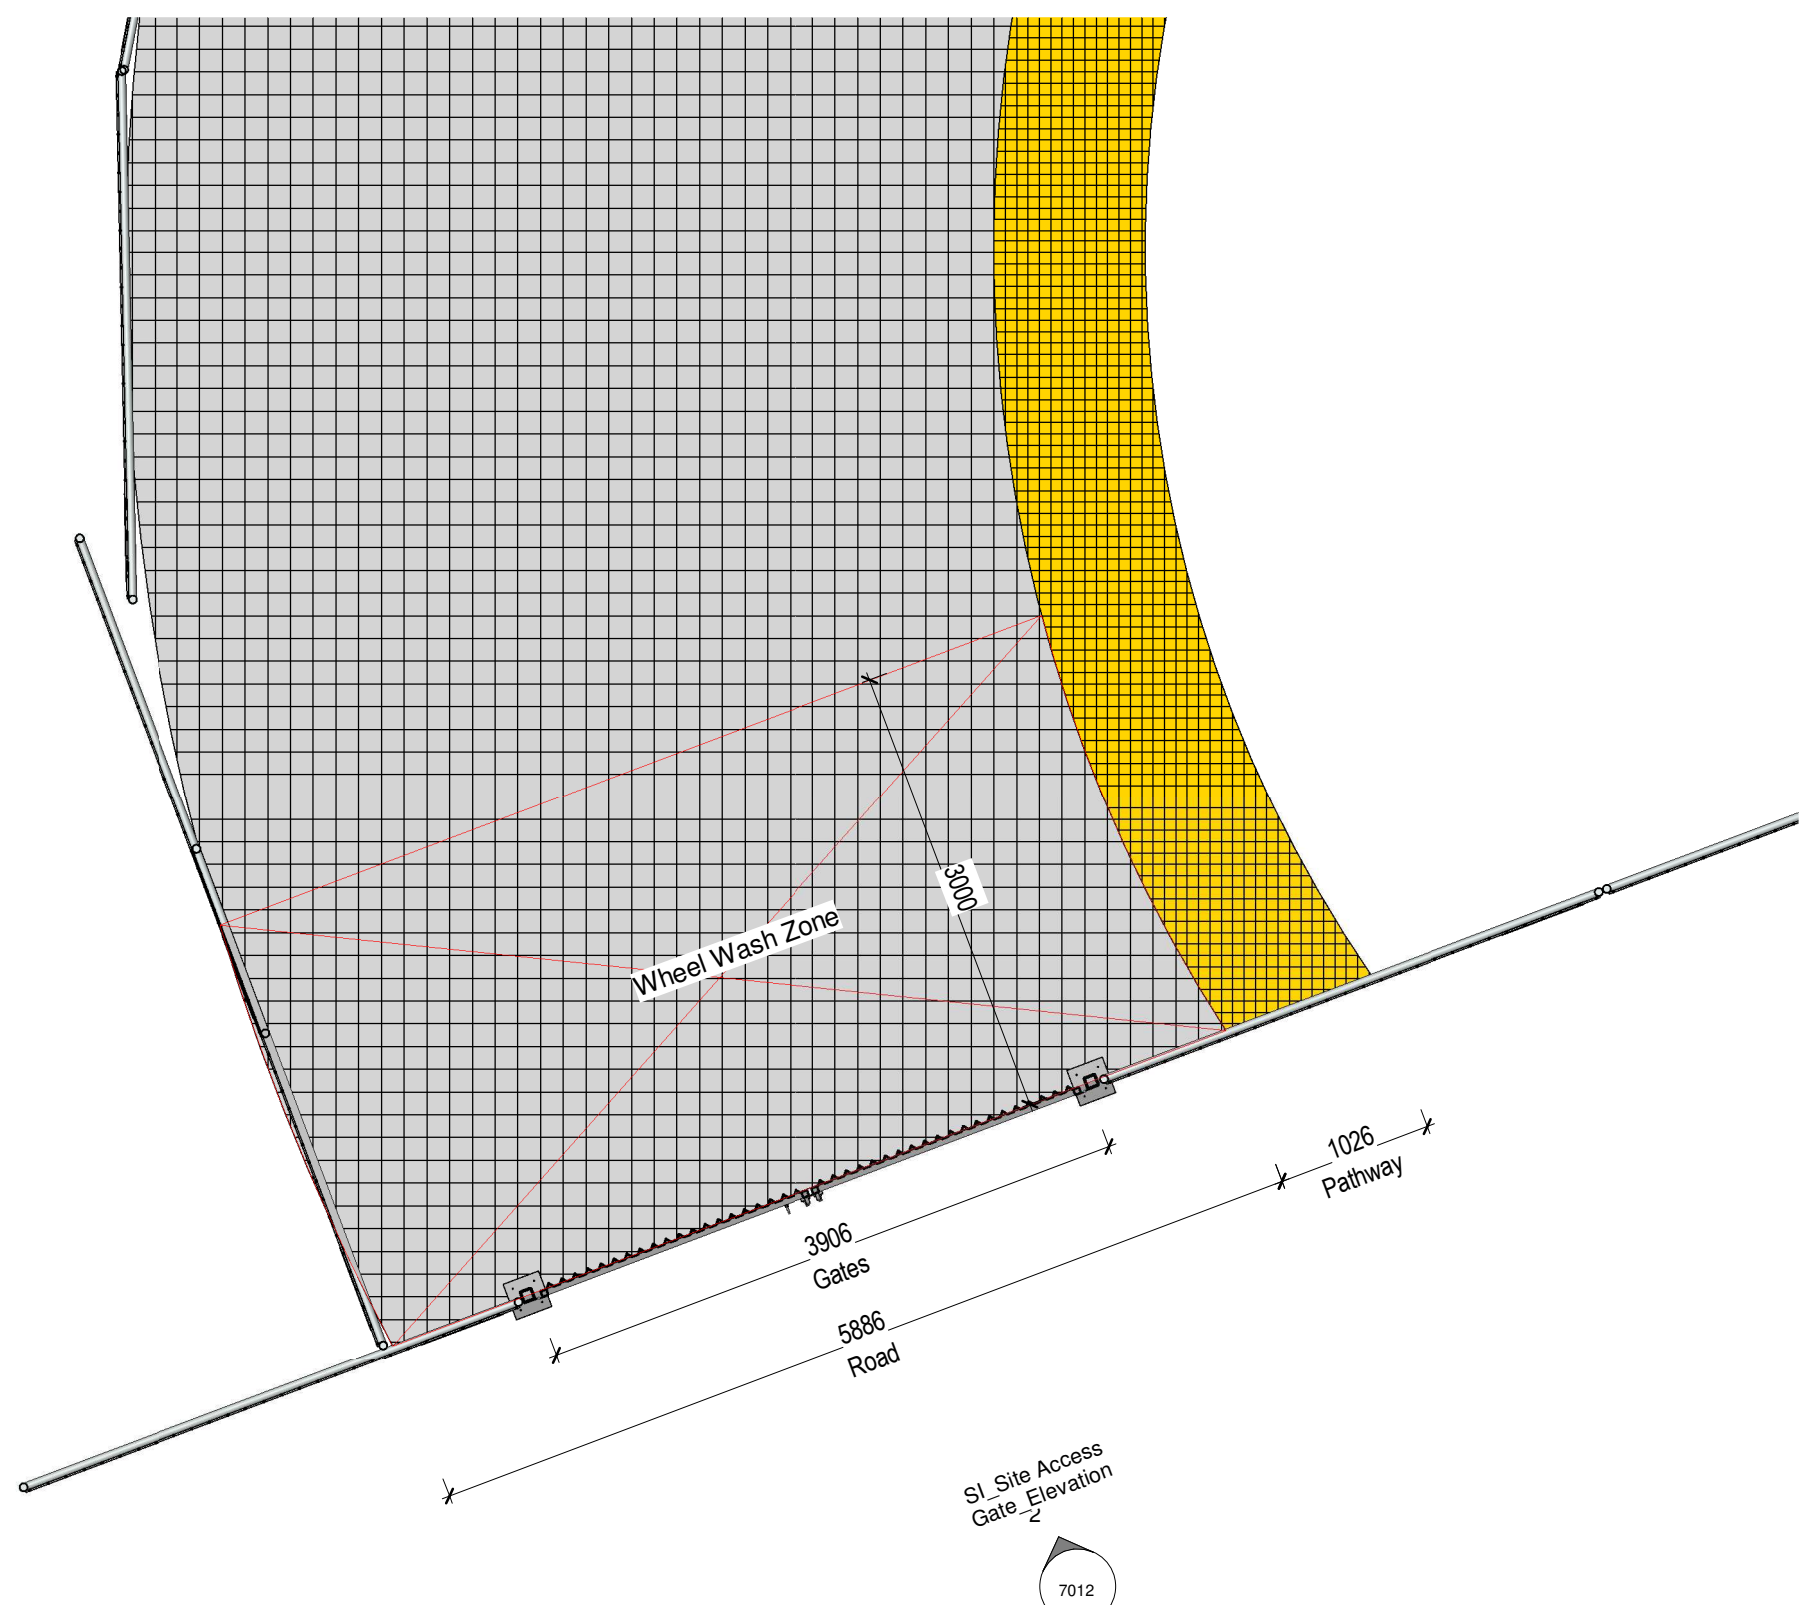

1. SI Construction of Main School Building
1 : 1000



Image 01-SI Existing Site Map Image taken from Google Maps 2019-10-23



Image 02-SI Existing Site Access Road
Image taken from Google Maps 2019-10-23



Image 03-SI Existing Site Gate Location Image taken from Google Maps 2019-10-23

- H&S LEGEND:
- 1** INSTALLATION AT HEIGHT - CARE SHOULD BE TAKEN WHEN INSTALLING HIGH LEVEL ELEMENTS SUCH AS ROOF AND LIGHTING ELEMENTS, AND THE CORRECT SUPPORT EQUIPMENT SHOULD BE USED.
 - 2** MAINTENANCE AT HEIGHT - CARE SHOULD BE TAKEN WHEN MAINTAINING HIGH LEVEL ELEMENTS SUCH AS ROOF AND LIGHTING ELEMENTS, AND THE CORRECT SUPPORT EQUIPMENT SHOULD BE USED.
 - 3** ROOF WORKS - RISK OF FALLING HEIGHT, ROOF EDGE AND VOID EDGE PROTECTION MUST BE INSTALLED PRIOR TO ANY WORK AT HEIGHT.
- DRAWING TO BE READ IN CONJUNCTION WITH 10A ACCESS TO HIGH LEVEL AND MAINTENANCE DOCUMENT.

PI	IM	Issued for Planning	23.10.19
REV	BY:	DESCRIPTION:	DATE:

DRAWING STATUS:
PLANNING



WWW.ESSMODULAR.COM
COPYRIGHT AND OWNERSHIP OF THIS DRAWING BELONGS TO ESS MODULAR, CRAG AVENUE BUSINESS PARK, CLONALFIN INDUSTRIAL ESTATE, D22 YK07
I IRE +353 1 467 3100 | UK +44 207 228 5282 | HELLO@ESSMODULAR.COM

CLIENT:
Initiative

PROJECT:
Collis Primary School

DRAWING TITLE:
7012-Access Gate - Setout

DATE:	DRAWN BY:	CHECKED BY:
10/22/19	IM	WD

SCALE @ A1:	PROJECT N°:	REVISION
As indicated	2025	P1

DRAWING NO:
2025- ESS- 00- 00- DR- W- 7012

