



**absolute climate**  
INNOVATIVE TECHNICAL SOLUTIONS



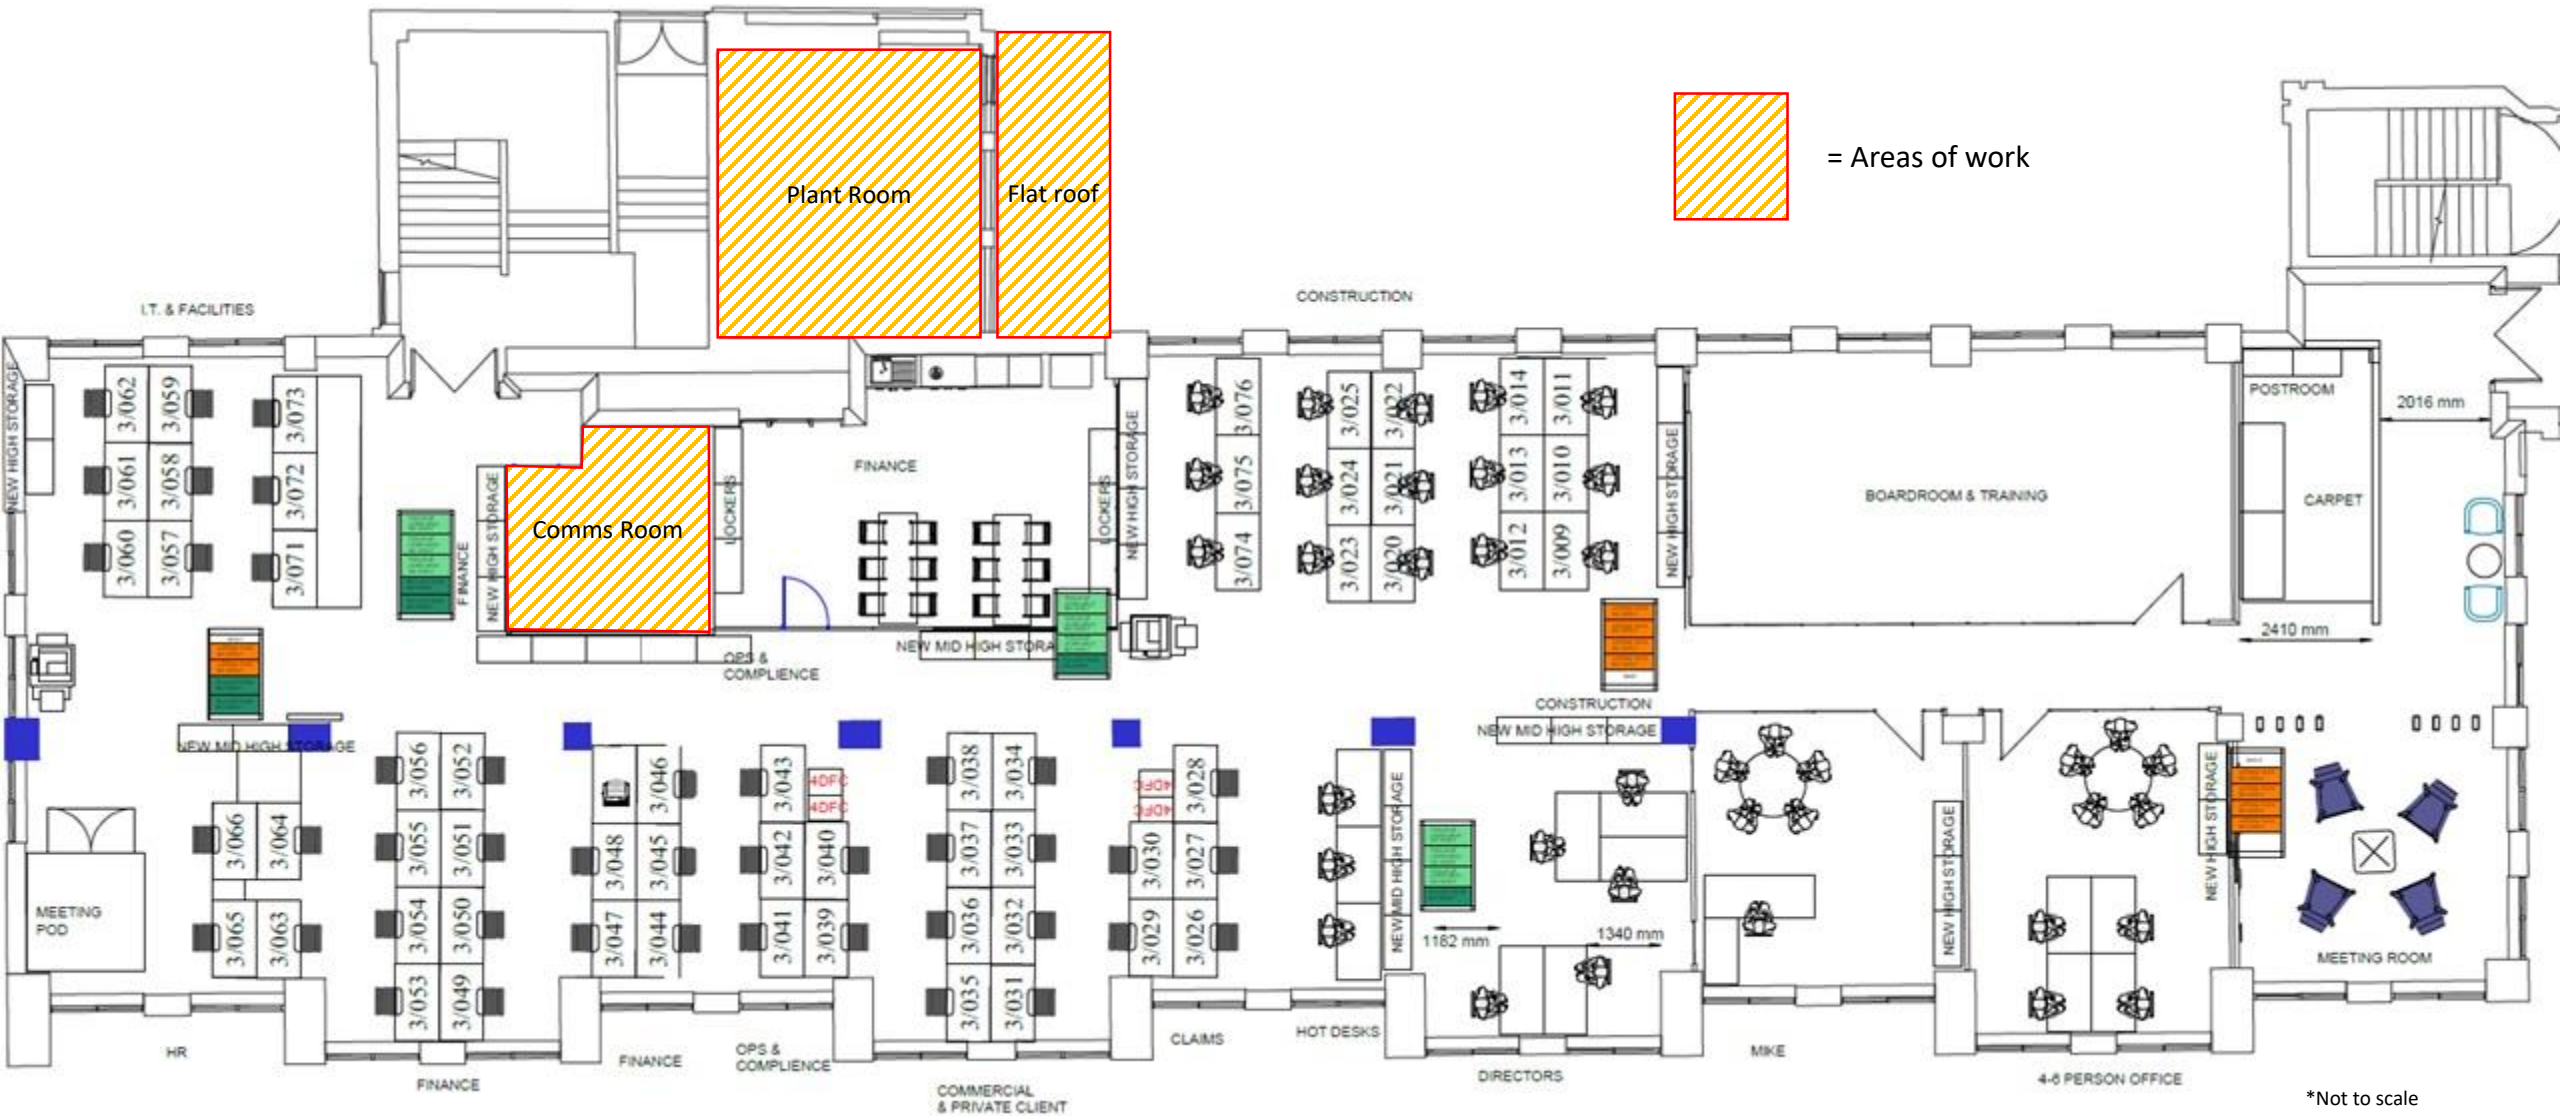

# Premier House – 3<sup>rd</sup> Floor Comms Room AC Installation

Premier House (3rd Floor  
Comms Room),  
52 London Road,  
Twickenham,  
Middlesex,  
TW1 1EF.

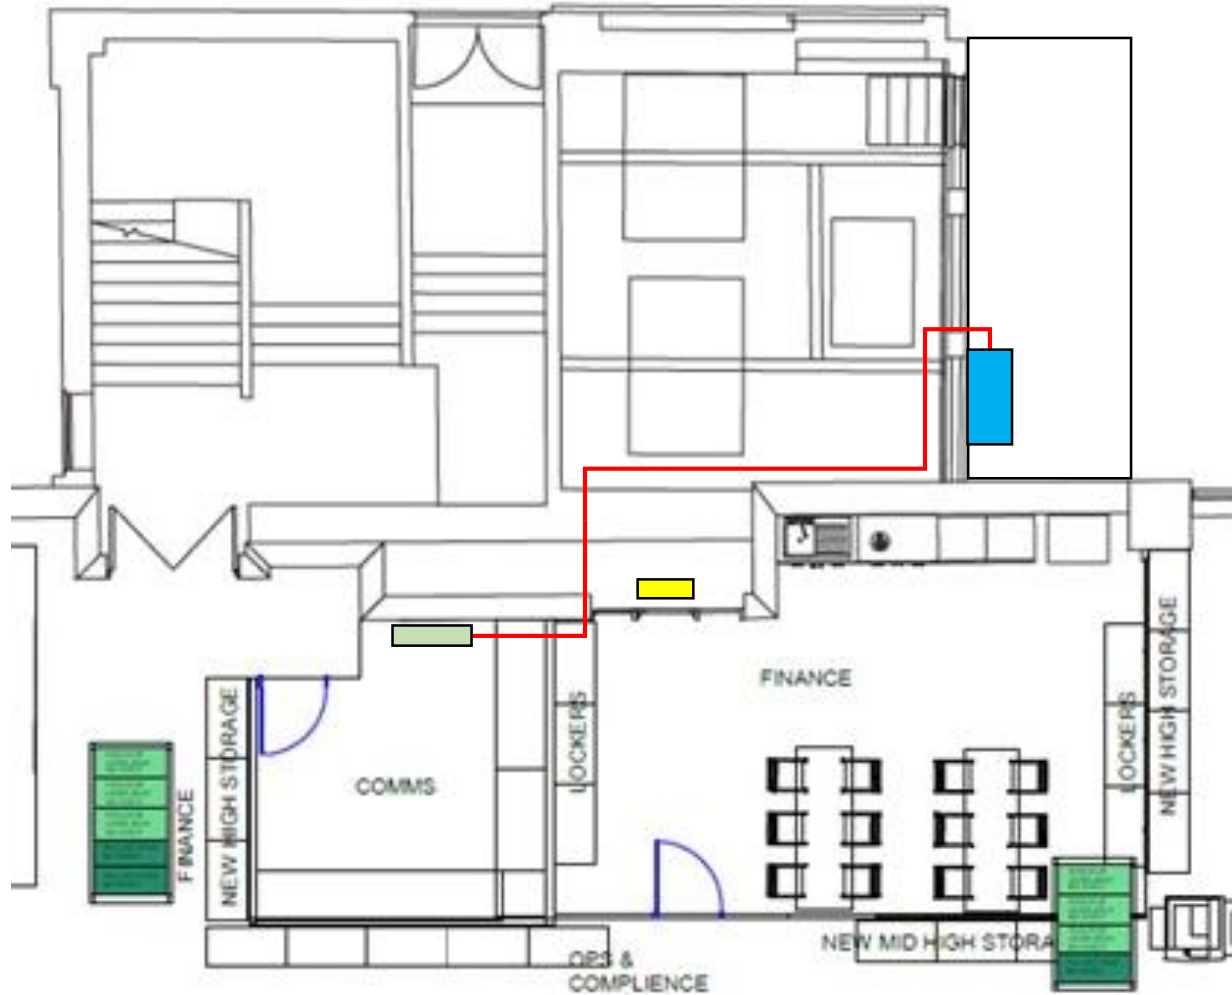

\*Not to scale



-  = Outdoor unit – PUAZ-ZRP60VHA2  
Dimensions: 950(w) x 360(d) x 943(h)
-  = Indoor unit – PKA-M71KA.TH  
Dimensions: 1170(w) x 295(d) x 365(h)
-  = Interconnecting piping/wiring
-  = Assumed location of electrical distribution board

\*Not to scale