
				or the second second second
			1	
			Ī	

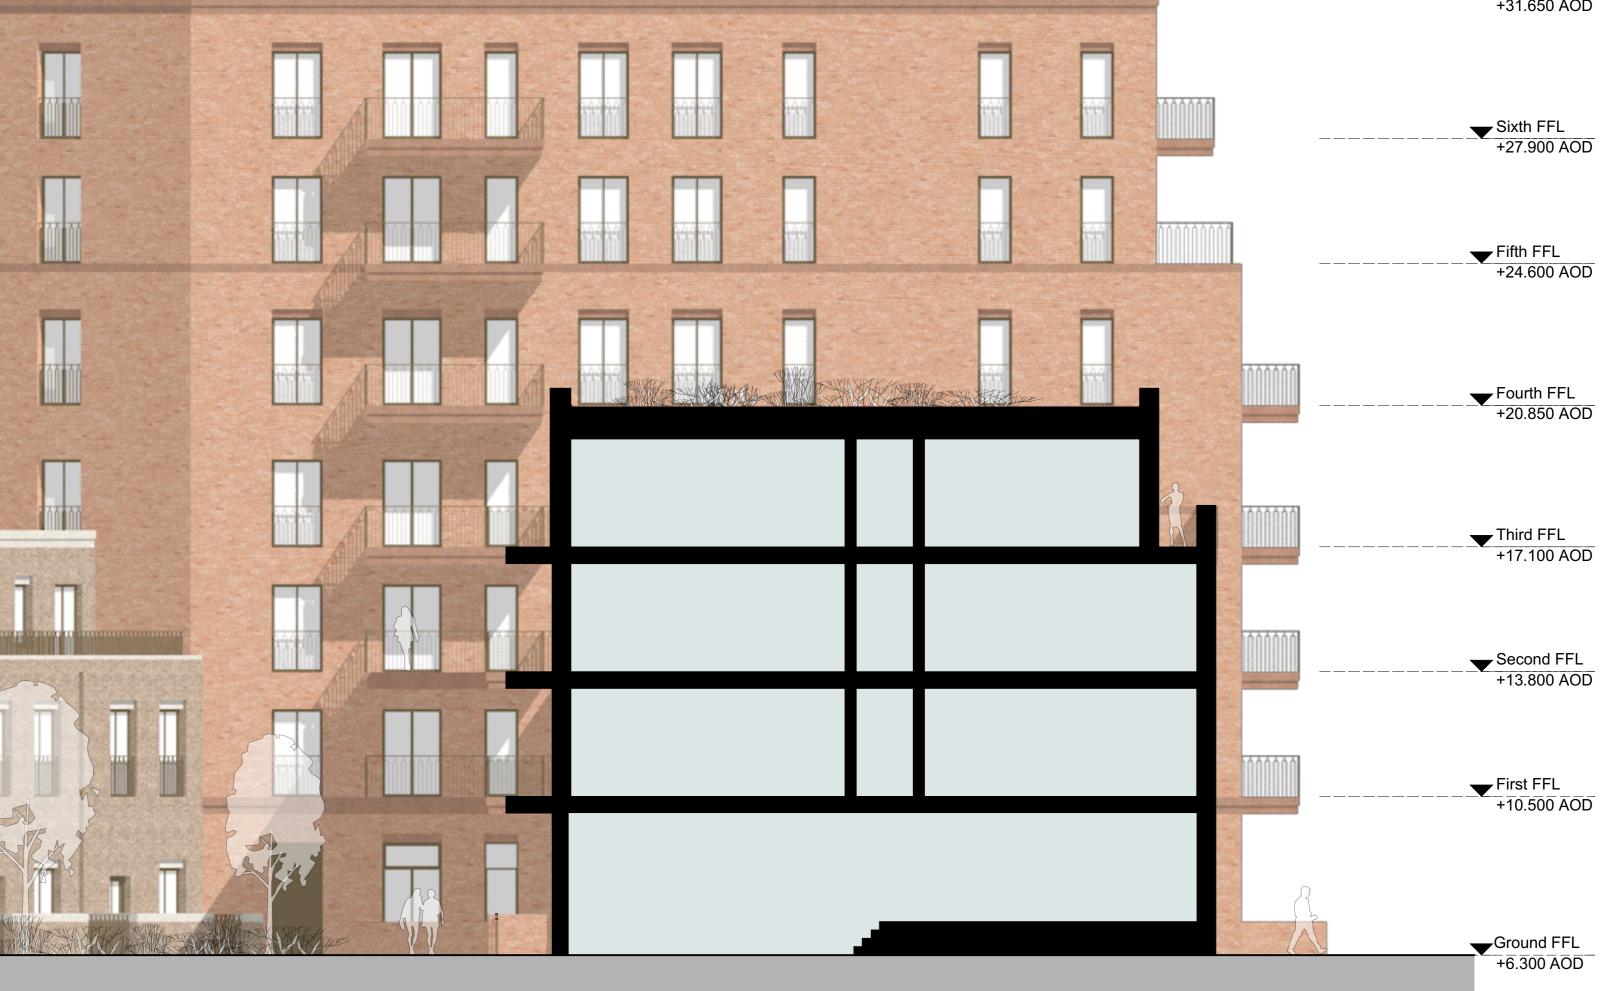

General notes

All setting out must be checked on site All levels must be checked on site and refer to Ordnance Datum Newlyn unless alternative Datum given All fixings and weatherings must be checked on site All dimensions must be checked on site

This drawing must not be scaled This drawing must be read in conjunction with all other relevant drawings, specification clauses and current design risk

This drawing must not be used for land transfer purposes Calculated areas in accordance with Assael Architecture's Definition of Areas for Schedule of Areas This drawing must not be used on site unless issued for construction

construction Subject to survey, consultation and approval from all statutory Authorities

Revision Status: P=Preliminary C=Contract


© 2019 Assael Architecture Limited

Assael Architecture Limited has prepared this document in accordance with the instructions of the Client under the agreed Terms of Appointment. This document is for the sole and specific use of the Client and Assael Architecture shall not be responsible for any use of its contents for any purpose other than that for which it was prepared and provided. Should the Client require to pass electronic copies of the document to other parties, this should be for co-ordination purposes only, the whole of the file should be so copied, but no professional liability or warranty shall be extended to other parties by Assael Architecture in this connection without the explicit written agreement thereto by Assael Architecture Limited.

Drawing notes


Electronic file reference

MNR-AA-BLA-ZZ-DR-A-4100								
Status R:	Revision	Date	DRN	СНК	CDM			
2	For Planning	16/05/19	сс	ΗВ				
3	For Information	30/10/19	TP	HB				
4	Planning Issue	20/11/19	CC	HB				

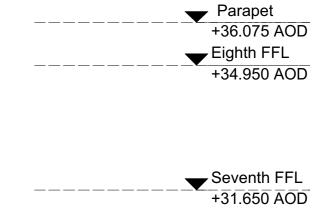



Purpose of information		
The purpose of the information on this	Planning	\boxtimes
drawing is for:	Information	
	Comment	
All information on this drawing is not for construction unless it is marked for	Client approval	
construction.	Construction	

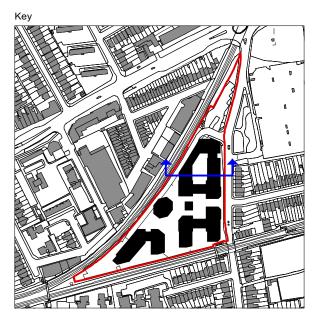

Client

Avanton

Project title

A3004 Manor Road Richmond

Drawing title

Block A Elevations Internal Courtyard Elevation Scale @ A1 size Date

March '19 1:100

Drawing Nº

Status & Revision

MNR-AA-BLA-ZZ-DR-A-4105

R4



Assael Architecture Limited 123 Upper Richmond Road London SW15 2TL

- 🖬 info@assael.co.uk
- 🚯 www.assael.co.uk