



Notes-
 This drawing is not for construction- indicative for Planning, Building Control and costing
 Do not scale from drawings, please check all dimensions on site
 Please report any omissions and discrepancies to the Architect immediately
 This drawing should be read in conjunction with the Structural Engineers drawings and calculations

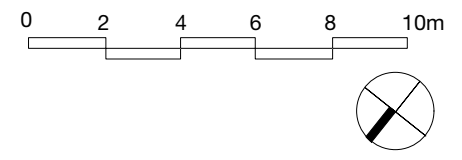

Heritage Garden walls

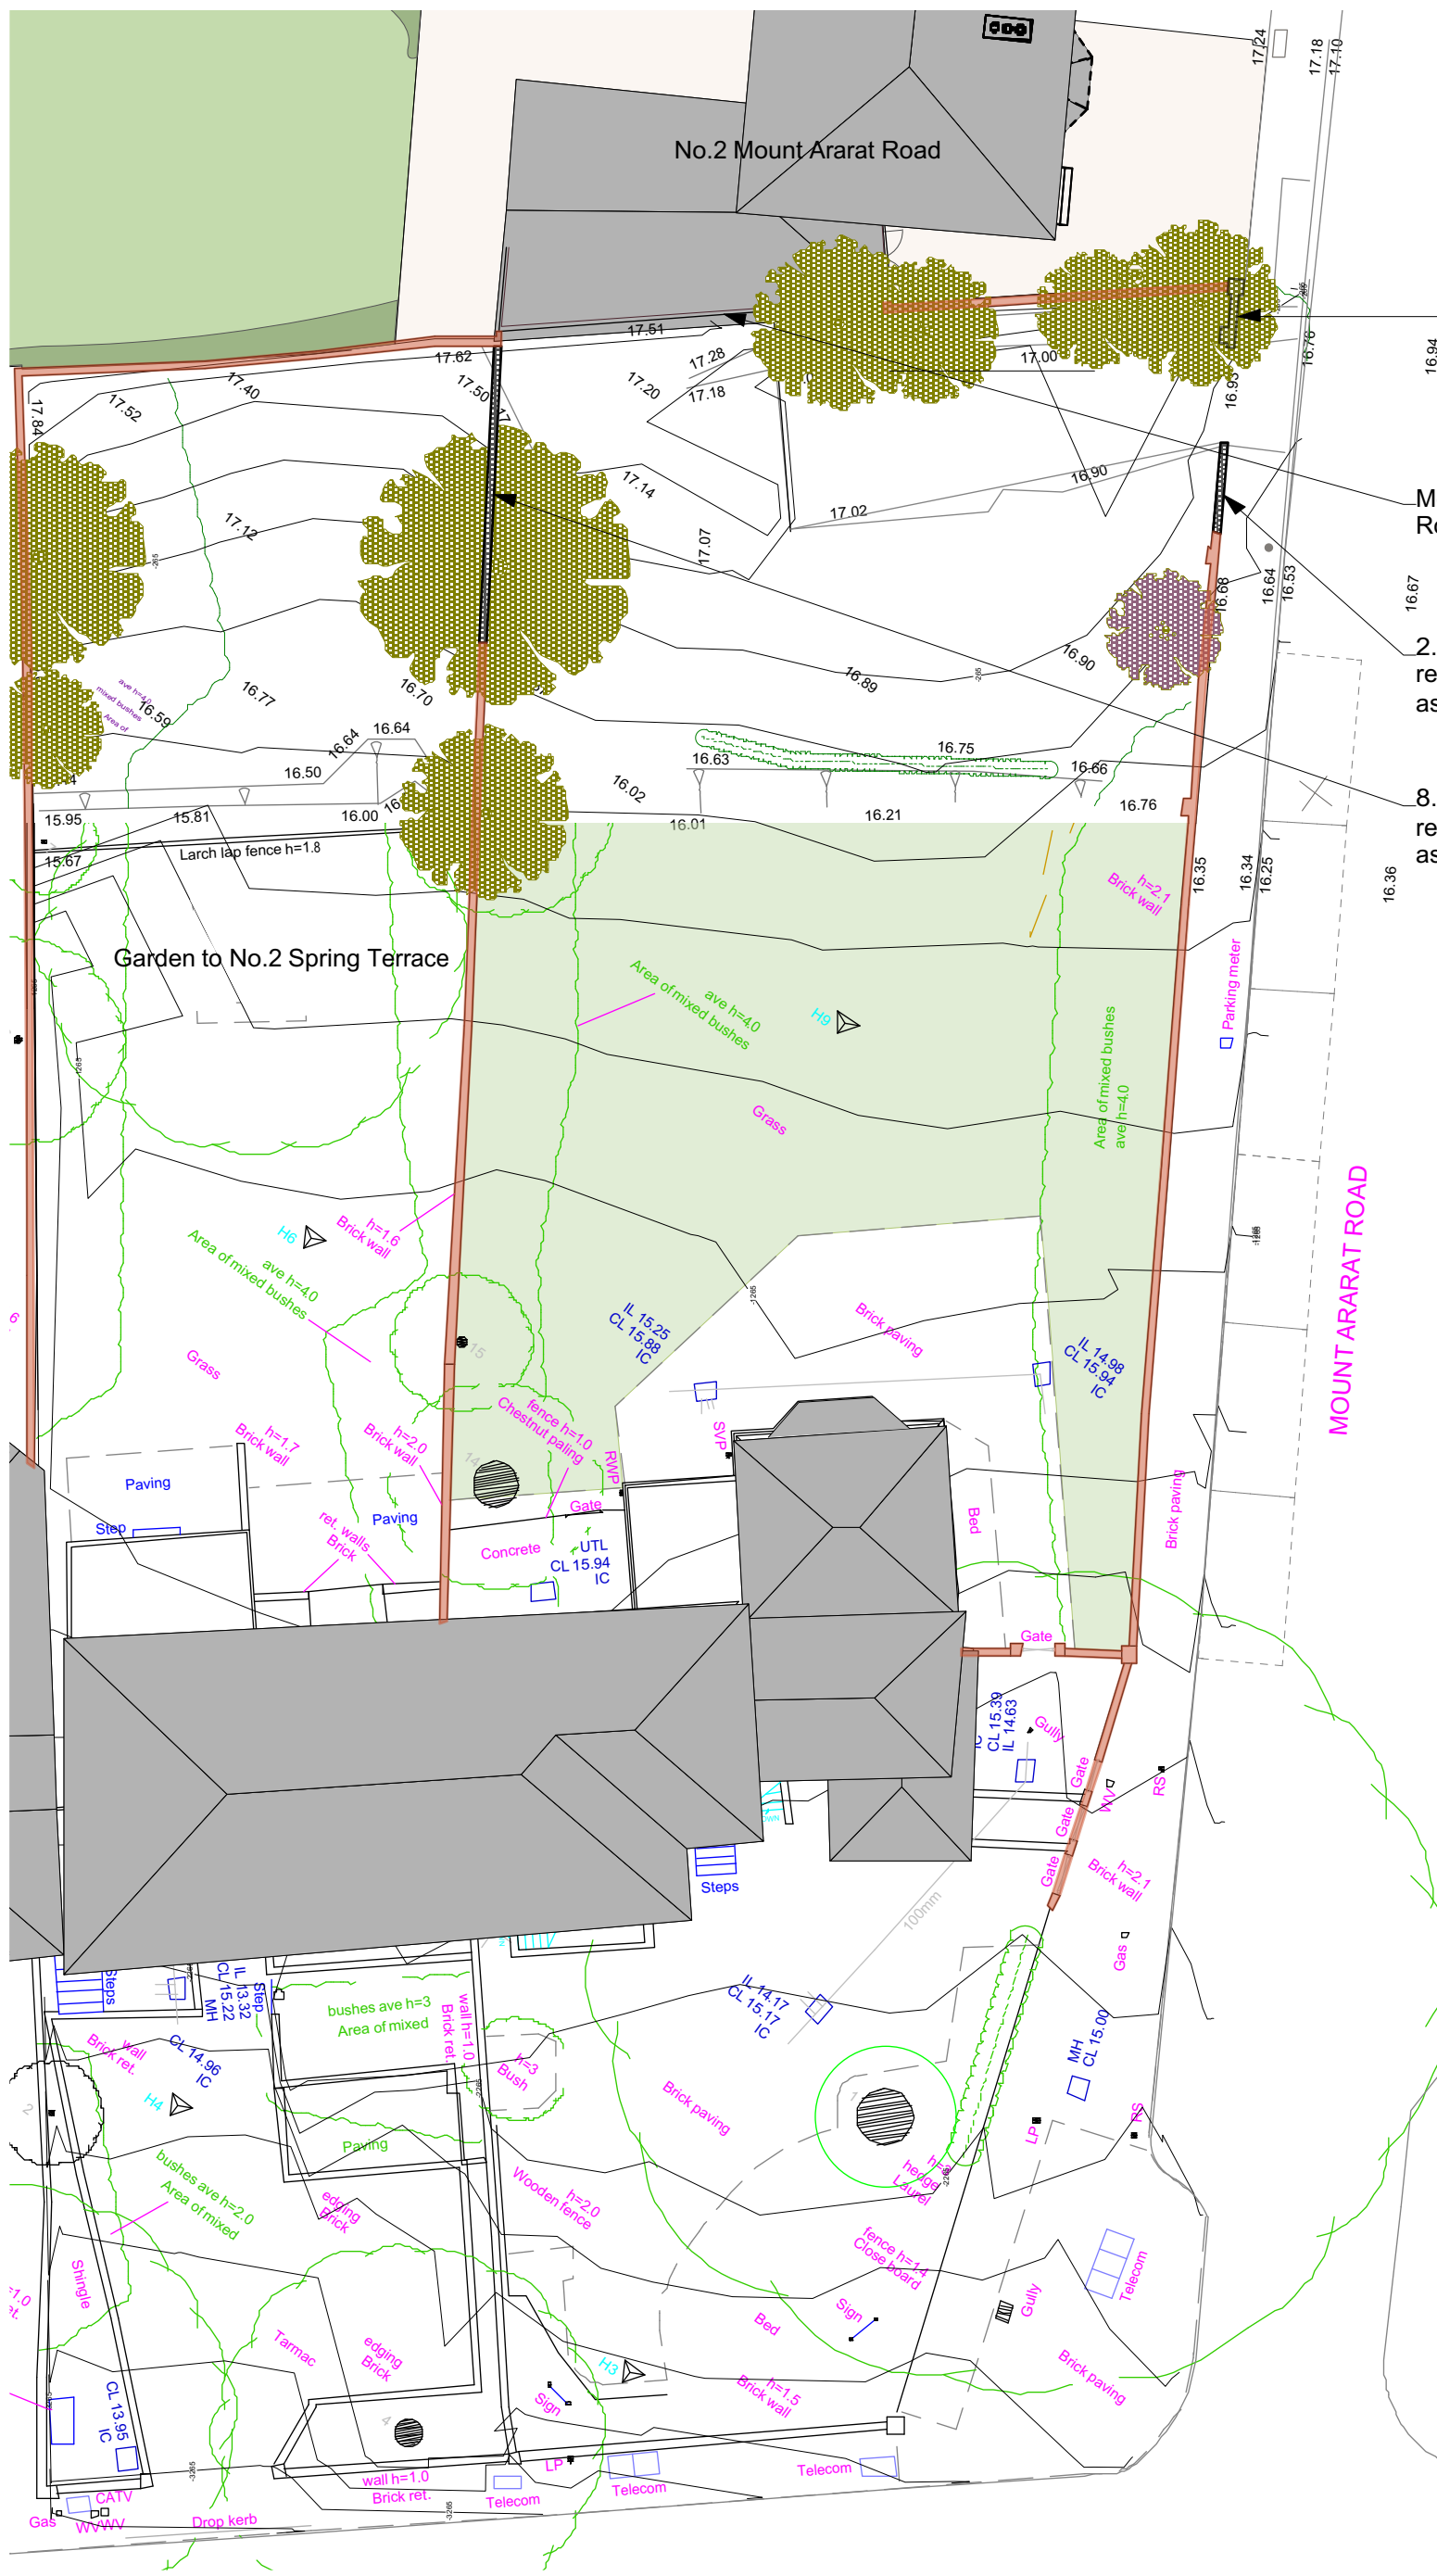

modern construction wall

Modern flank wall of No.2 Mount Ararat Road side addition

2.5m section of brick garden wall rebuilt after construction works associated with 14/1162/FUL

8.5m section of brick garden wall rebuilt after construction works associated with 14/1162/FUL

Garden to No.2 Spring Terrace

MOUNT ARARAT ROAD

EXISTING PLAN

REVISIONS- (YYMMDD)	
1	13/02/2016 - Plans configuration
Client- Richmond Green Developments Ltd	
Project- Mount Ararat Road	
Drawing Title- Existing Plan	
Drawing No- 17018-104	Scale- 1:200 @A3
Status- PLANNING	

GOATER JONES
 1 CASTLEYARD, RICHMOND, TW10 6TF
 www.goaterjones.com Tel: 02083 323 923