
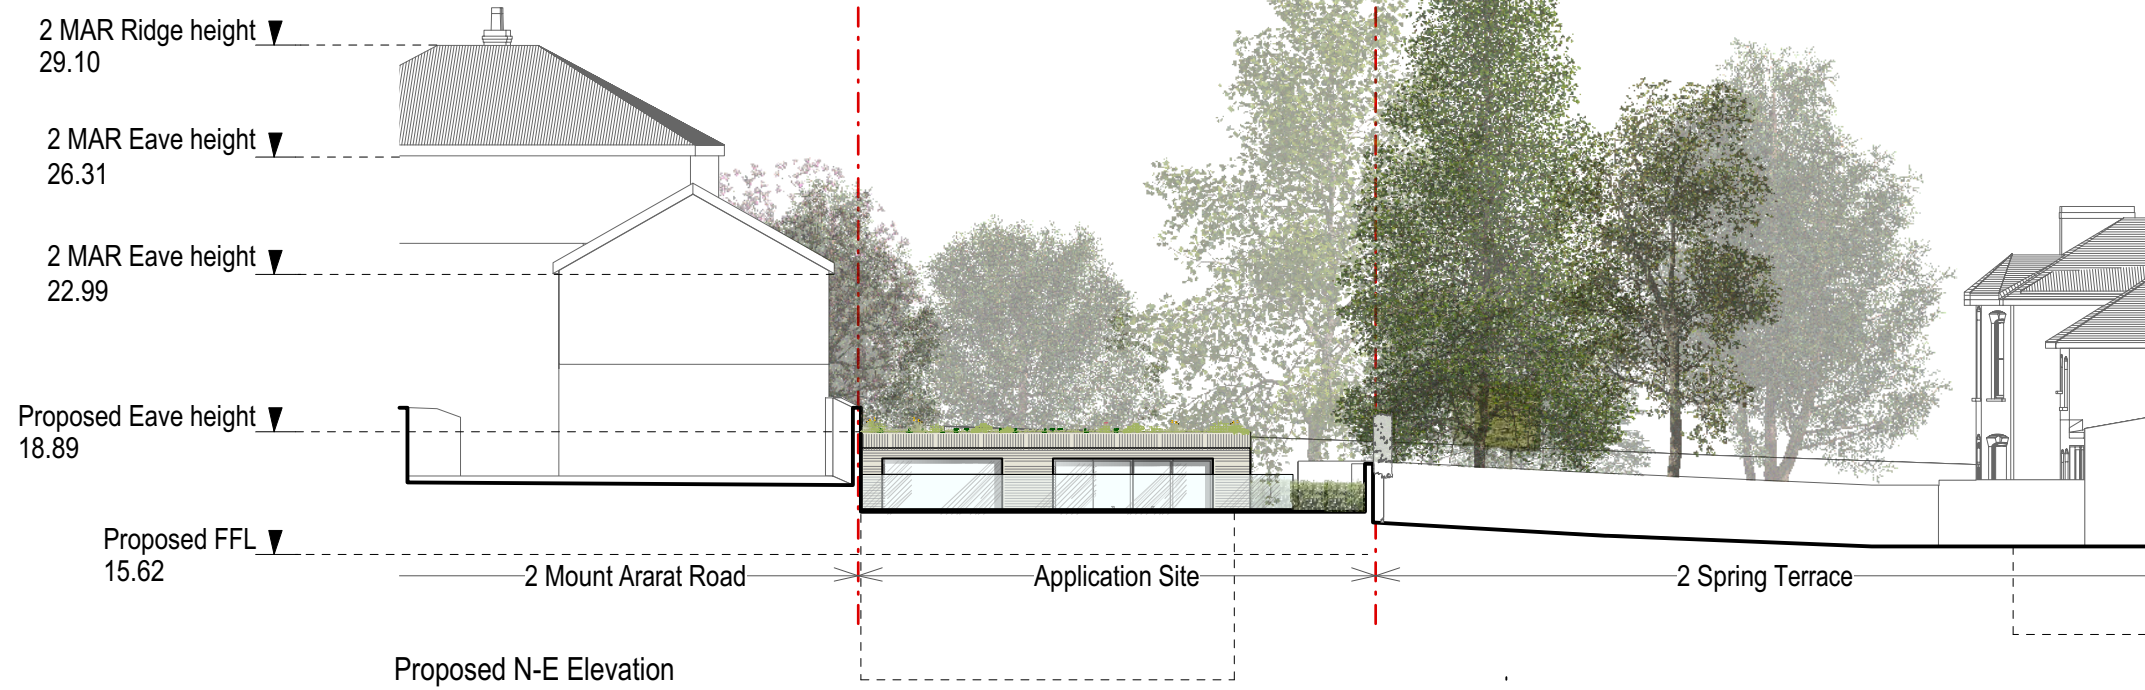


Notes-
 This drawing is not for construction- indicative for Planning, Building Control and costing.
 Do not scale from drawings, please check all dimensions on site.
 Please report any omissions and discrepancies to the Architect immediately.
 This drawing should be read in conjunction with the Structural Engineers drawings and calculations.

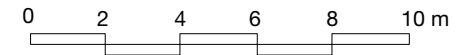

PROPOSED LONG ELEVATIONS

REVISIONS- (YYMMDD)
 A - 18/07/21 - Proposed Long Elevations
 B - 18/07/31 - Elevations updated
 C - 19/08/26 - Elevations Updated

| | |
|----------------|---------------------------------|
| Client- | Richmond Green Developments Ltd |
| Project- | Mount Ararat Road |
| Drawing Title- | Proposed Long Elevations |
| Drawing No- | 17018-211 |
| Scale- | 1:200 @A3 |
| Status- | PLANNING |

GOATER JONES
 1 CASTLEYARD, RICHMOND, TW10 6TF
 www.goaterjones.com Tel: 02083 323923