
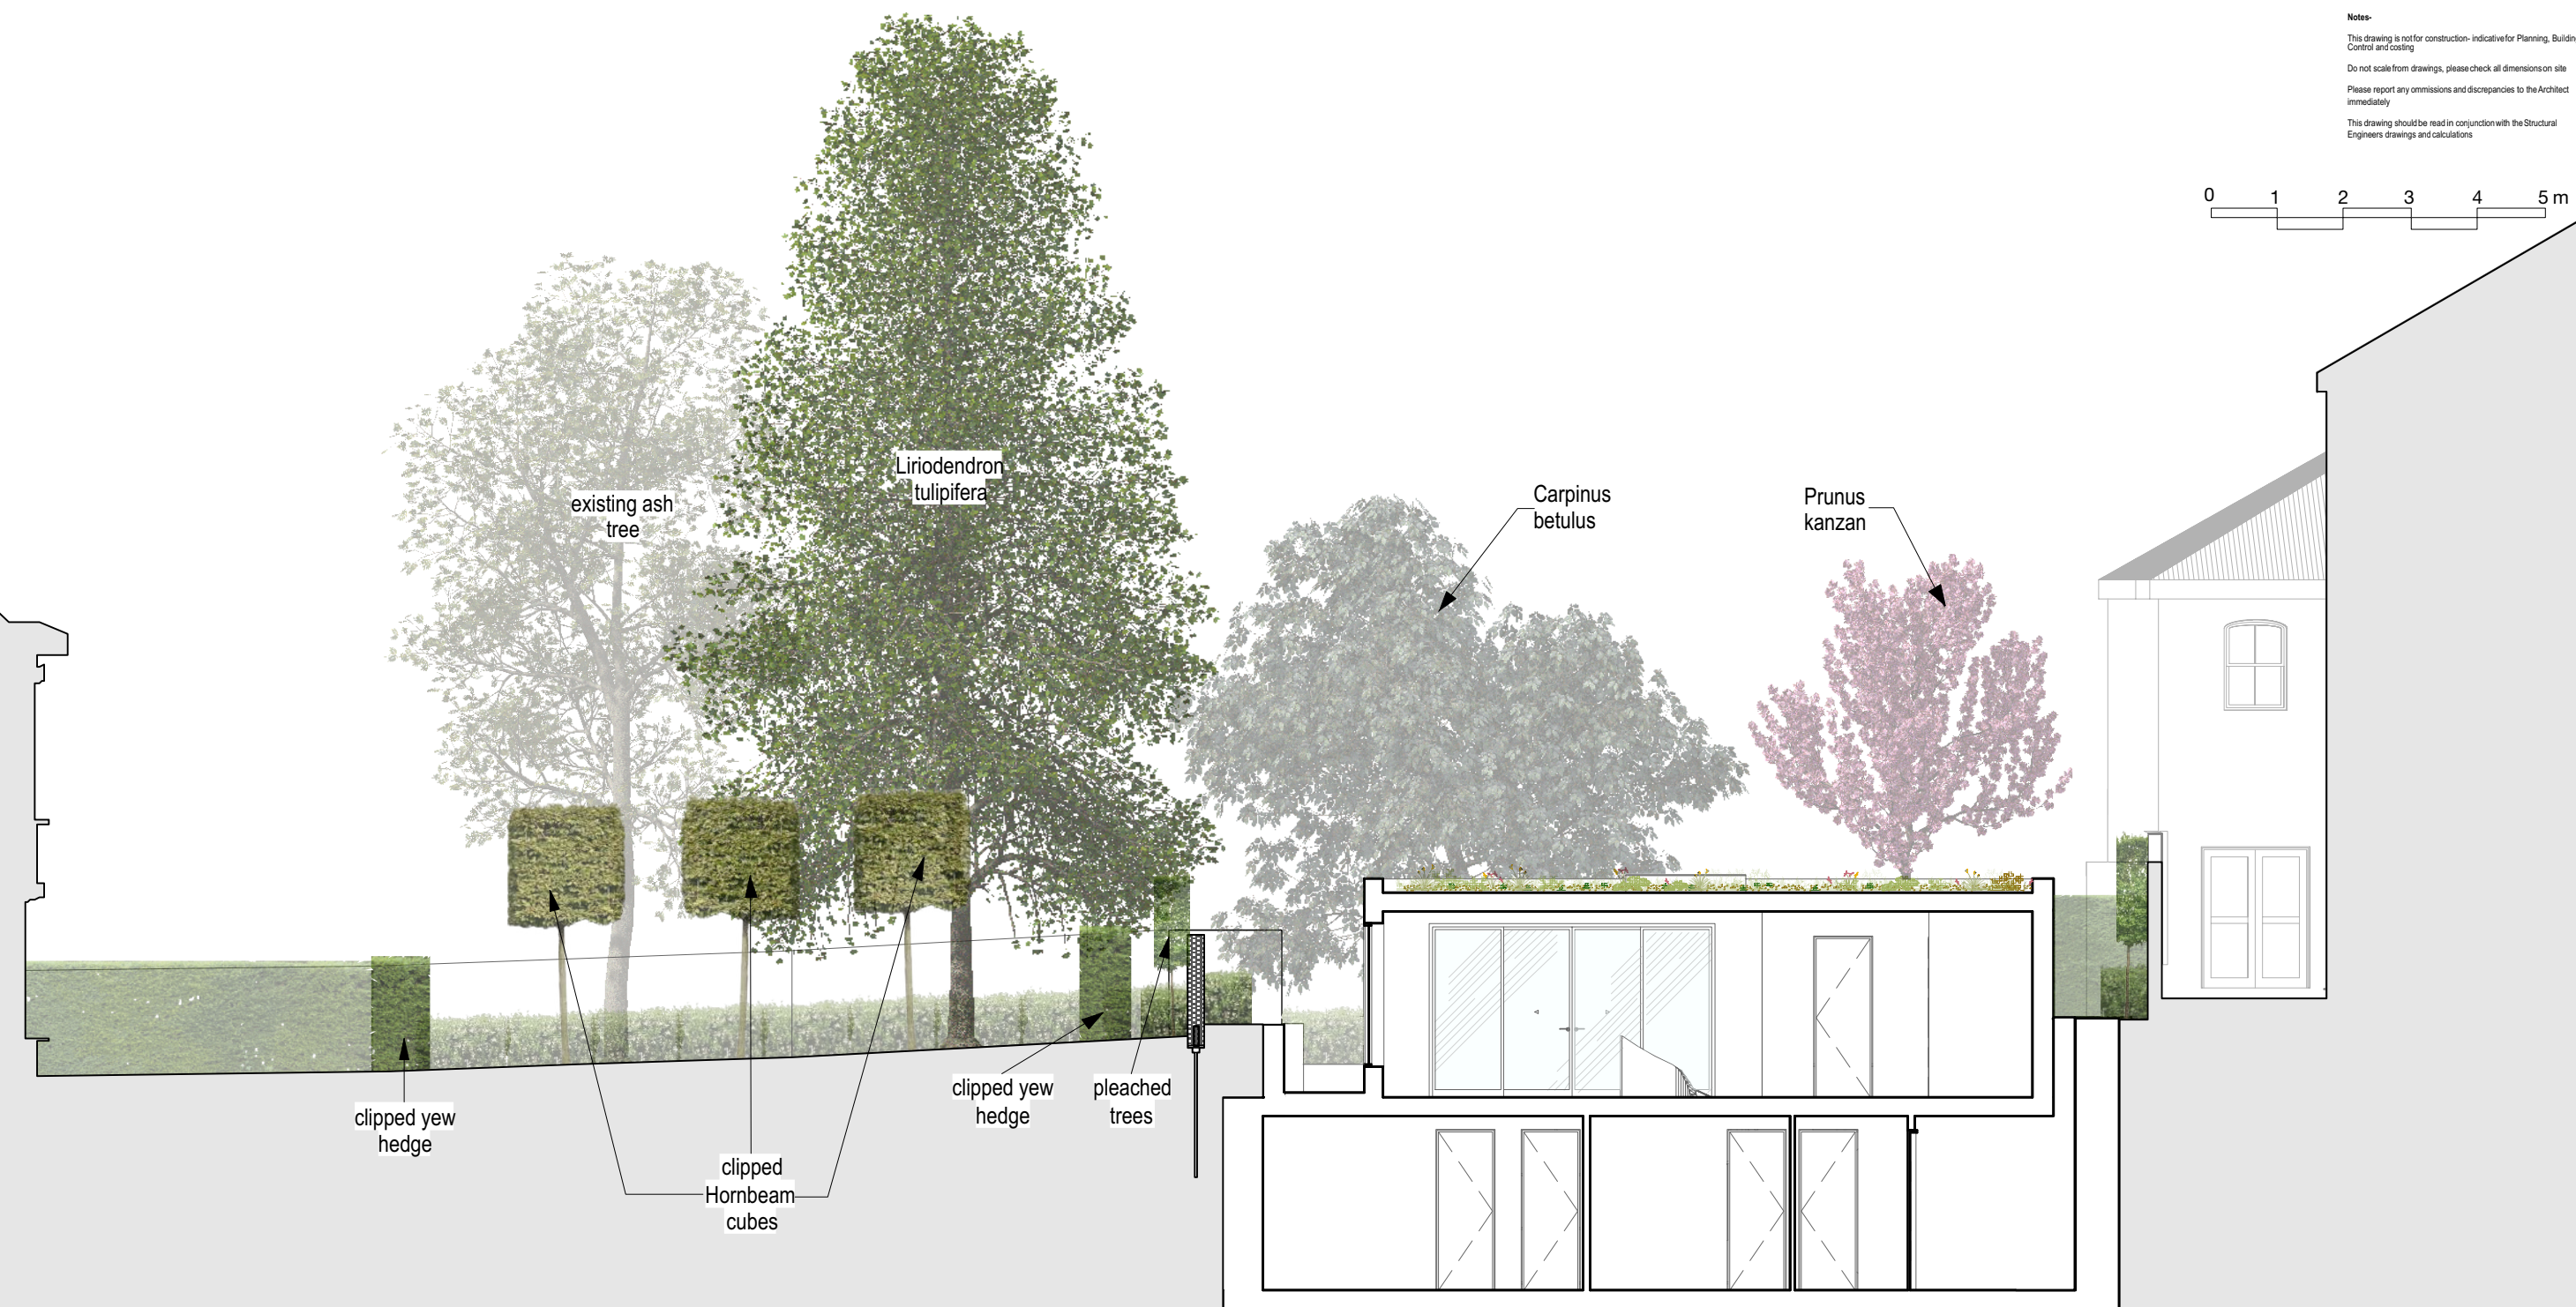


**Notes-**  
 This drawing is not for construction- indicative for Planning, Building Control and costing.  
 Do not scale from drawings, please check all dimensions on site.  
 Please report any omissions and discrepancies to the Architect immediately.  
 This drawing should be read in conjunction with the Structural Engineers drawings and calculations.

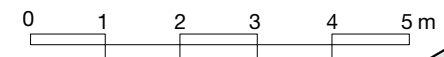

Proposed section A:A looking NE

**Materiality**  
 Stock brick to match historic garden walls

PROPOSED SECTION A:A

REVISIONS- (YY/MM/DD)  
 A - 18/07/21 - Sections Updated  
 B - 18/07/21 - Sections Updated  
 C - 19/08/25 - Sections Updated

Client-	Richmond Green Developments Ltd
Project-	Mount Ararat Road
Drawing Title-	Proposed Section AA
Drawing No-	17018-310
Scale-	1:100 @A3
Status-	PLANNING

**GOATER JONES**  
 1 CASTLEYARD, RICHMOND, TW10 6TF  
 www.goaterjones.com Tel: 02083 323923