

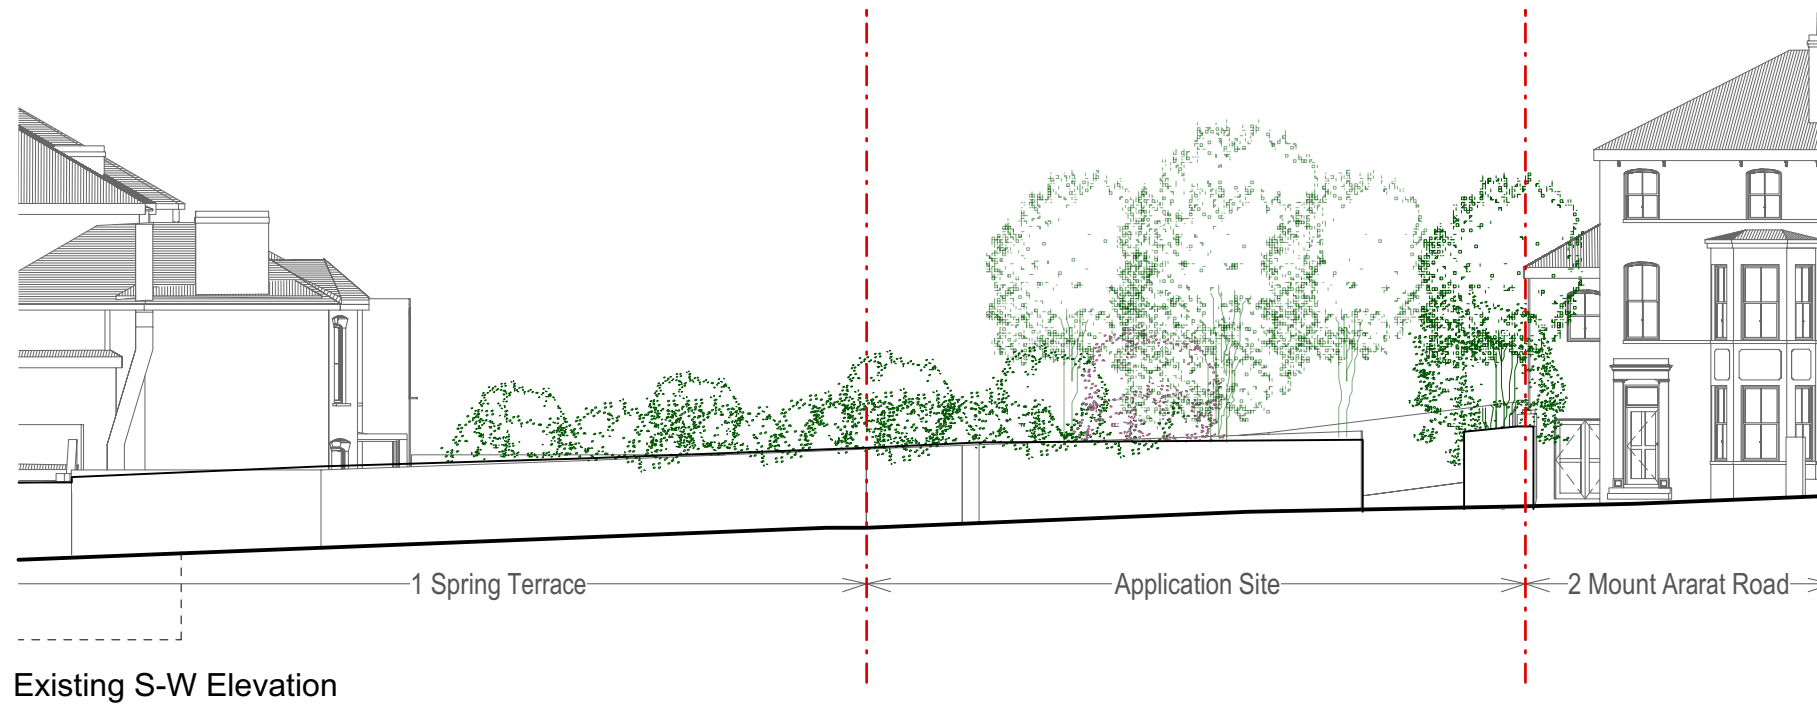


Notes-
 This drawing is not for construction- indicative for Planning, Building Control and costing.
 Do not scale from drawings, please check all dimensions on site.
 Please report any omissions and discrepancies to the Architect immediately.
 This drawing should be read in conjunction with the Structural Engineers drawings and calculations.

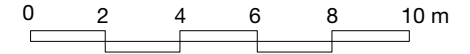

Existing S-W Elevation

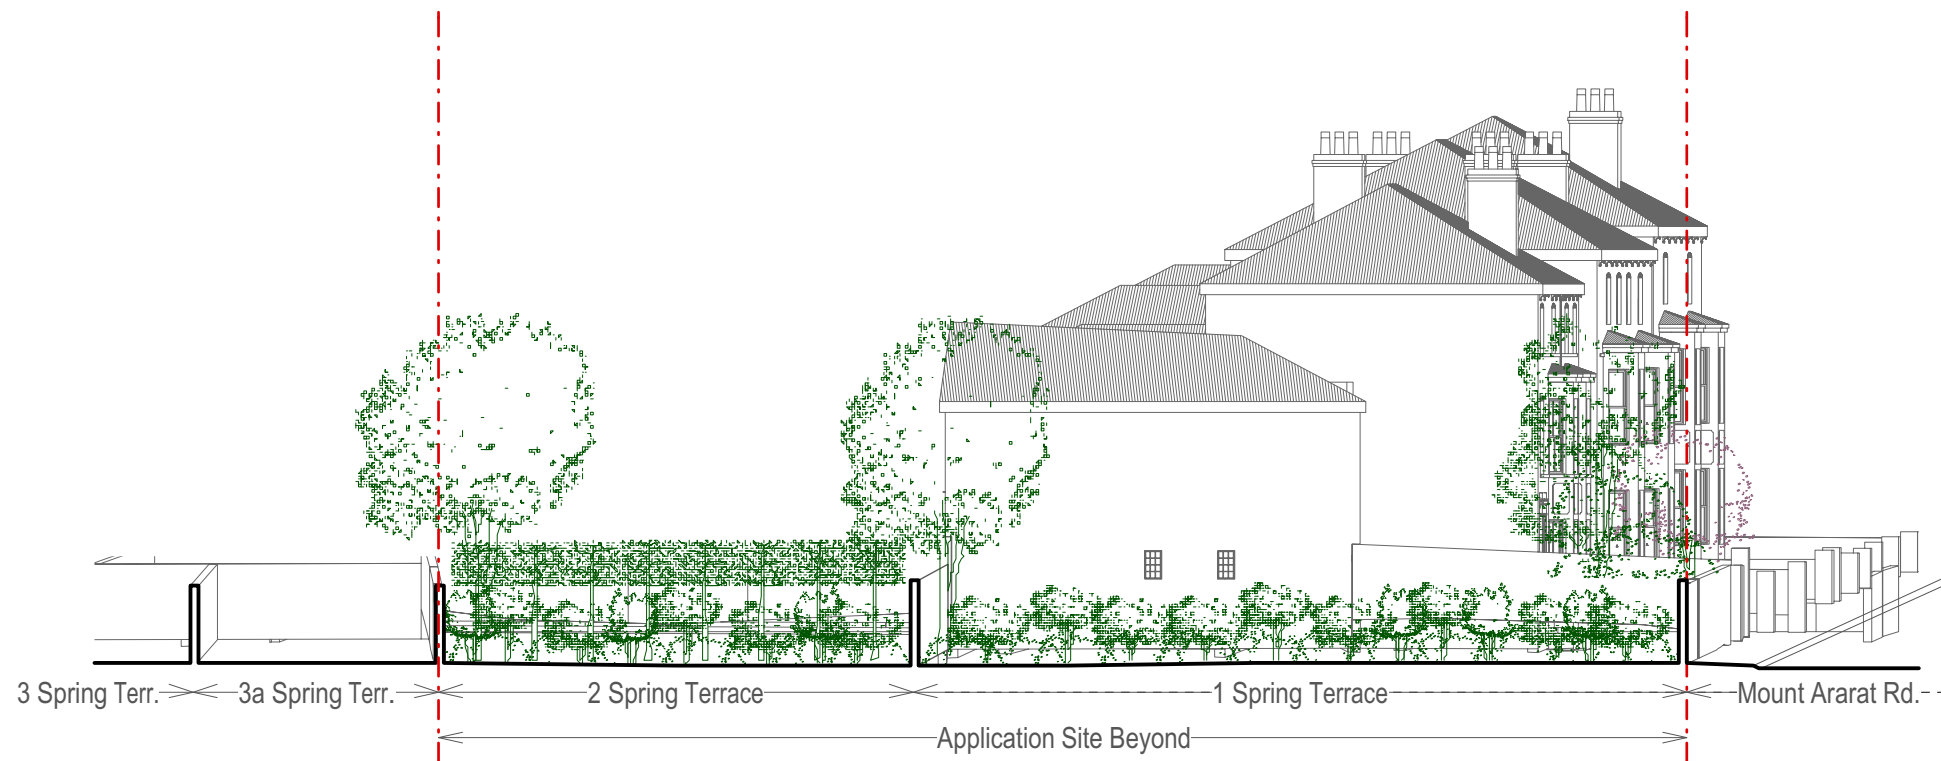

Existing N-W Elevation

EXISTING LONG ELEVATIONS

REVISIONS- (YYMMDD)

17/06/19 - Page completed

Client- Richmond Green Developments Ltd

Project- Mount Ararat Road

Drawing Title- Existing Long Elevations

Drawing No- 17018-200 Scale- 1:200 @A3

Status- PLANNING

GOATER JONES
 1 CASTLEYARD, RICHMOND, TW10 6TF
 www.goaterjones.com Tel: 02033 323923