



61

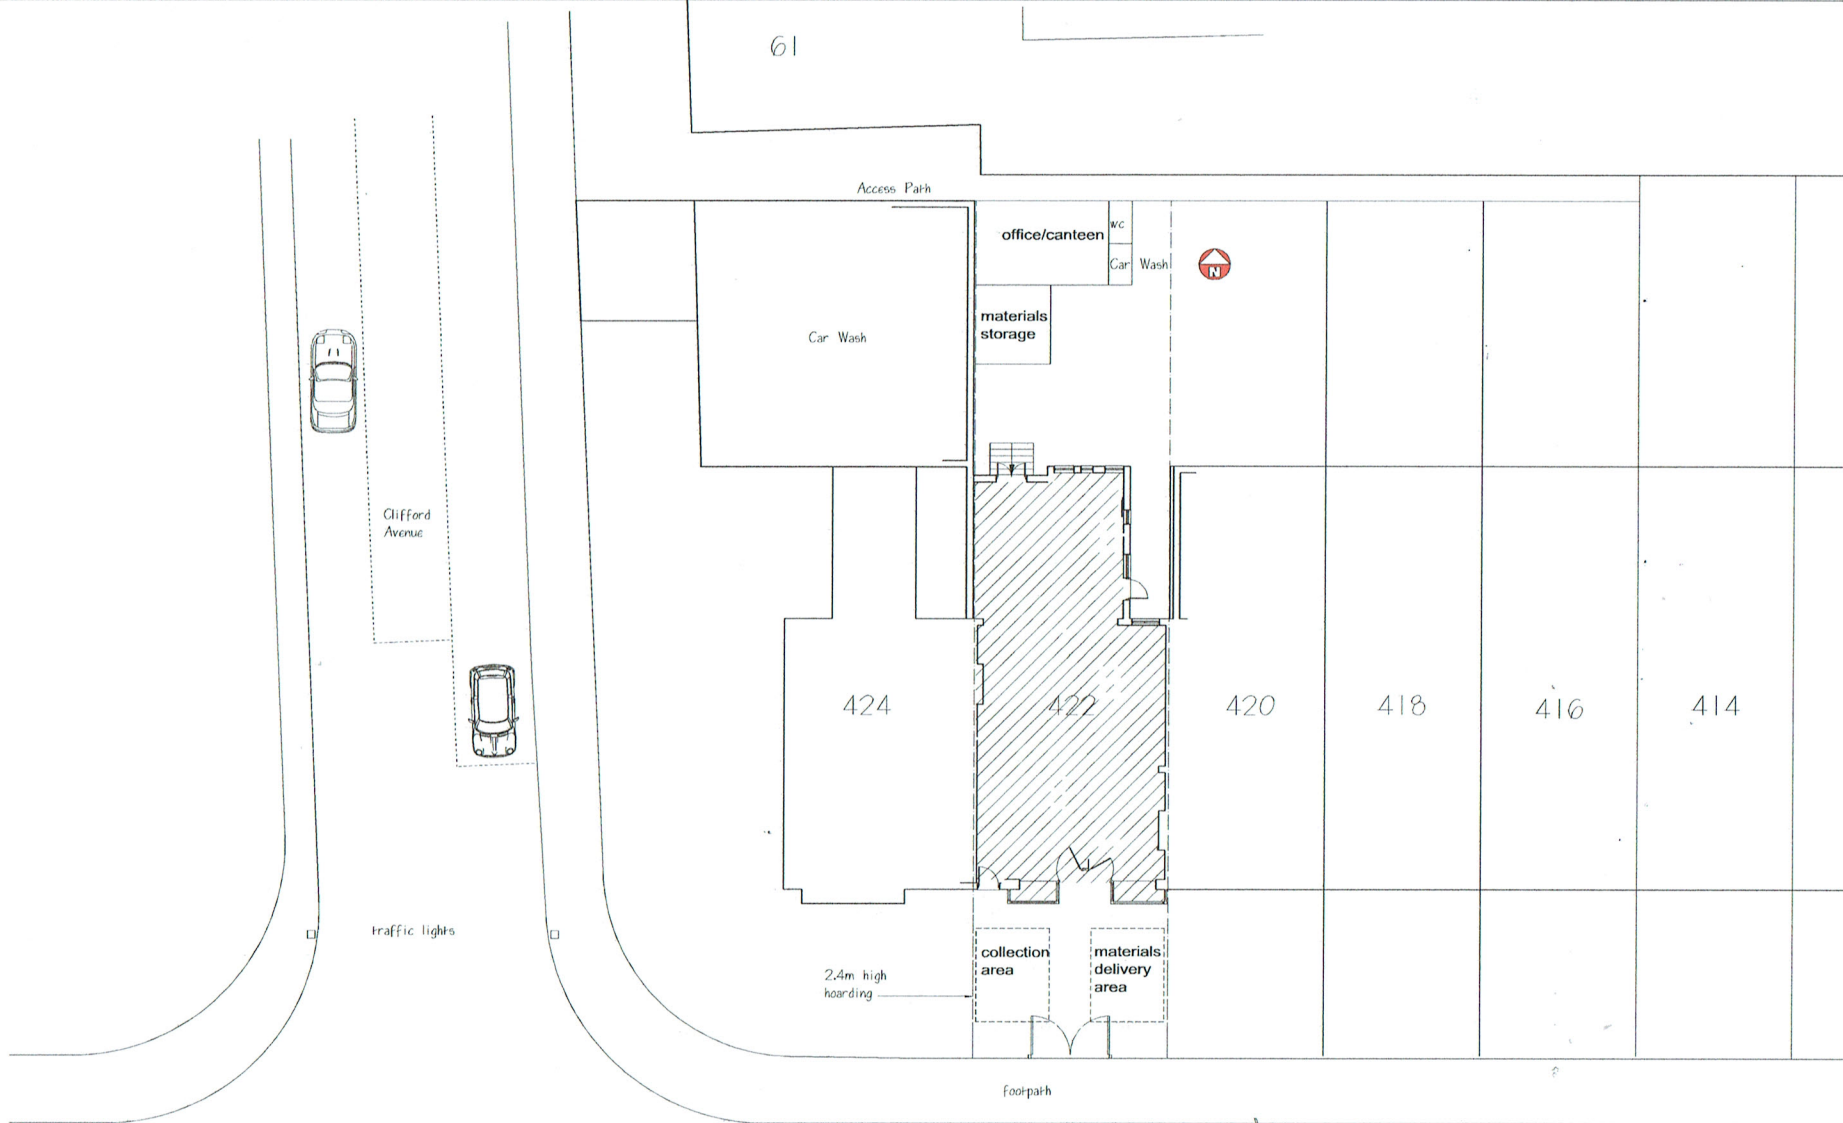

Clifford Avenue

Traffic lights

Upper Richmond Road West

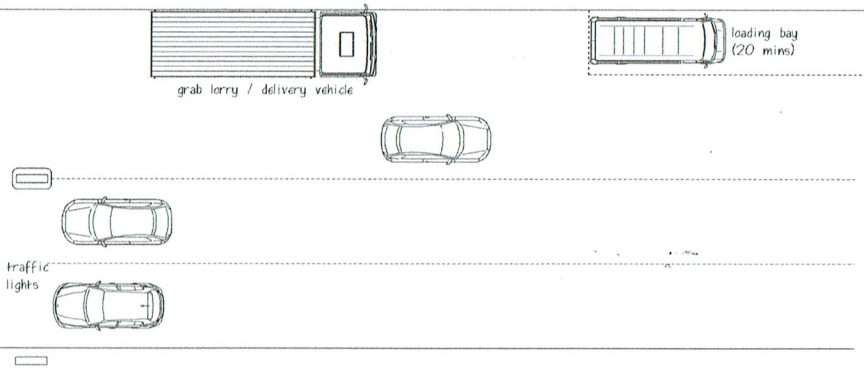

Date	Revisions
© Copyright	
TERENCE M. G. KEARNEY ARCHITECTS 100 WESTFIELD ROAD, WESTFIELD, DUBLIN 18 TEL: 01 856 1234 FAX: 01 856 1234 E-MAIL: info@terencekearney.com	
Client	
SHEEN PROPERTY HOLDINGS LTD	
Job Title	
422 UPPER RICHMOND ROAD WEST PROPOSED CONVERSION TO FLATS	
Drawing Title	
CONSTRUCTION SITE LAYOUT	
Scale	Sheet
1:100	A2
Date	Drawn by
MAY 19	T.K.
Dwg No.	Rev
2016/04/TW1	-