





DETAIL OF MARSHALLS DRIVESSET PEGULA PRIORA PERMEABLE BLOCK PAVING



DETAIL OF 450 X 450 MARSHALL UTILITY RICHMOND BUFF PAVING LAID IN PEA GRAVEL

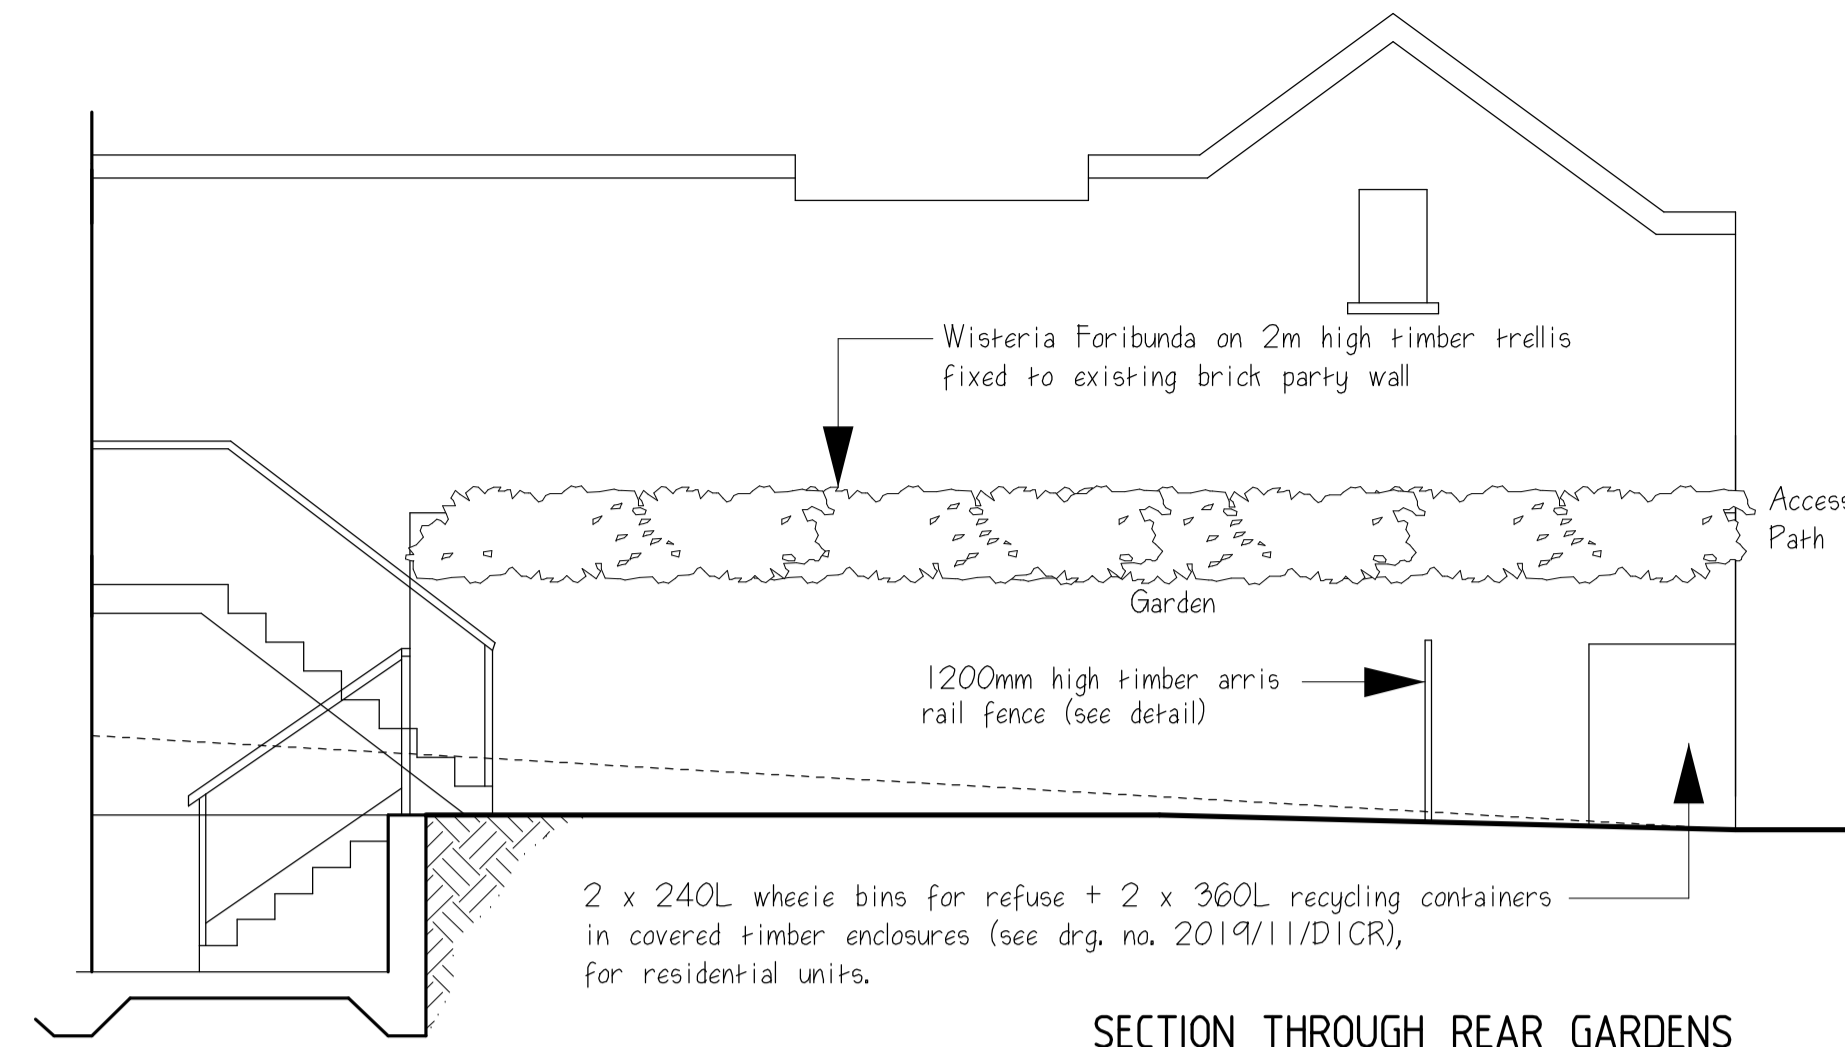


SECTION THROUGH REAR GARDENS

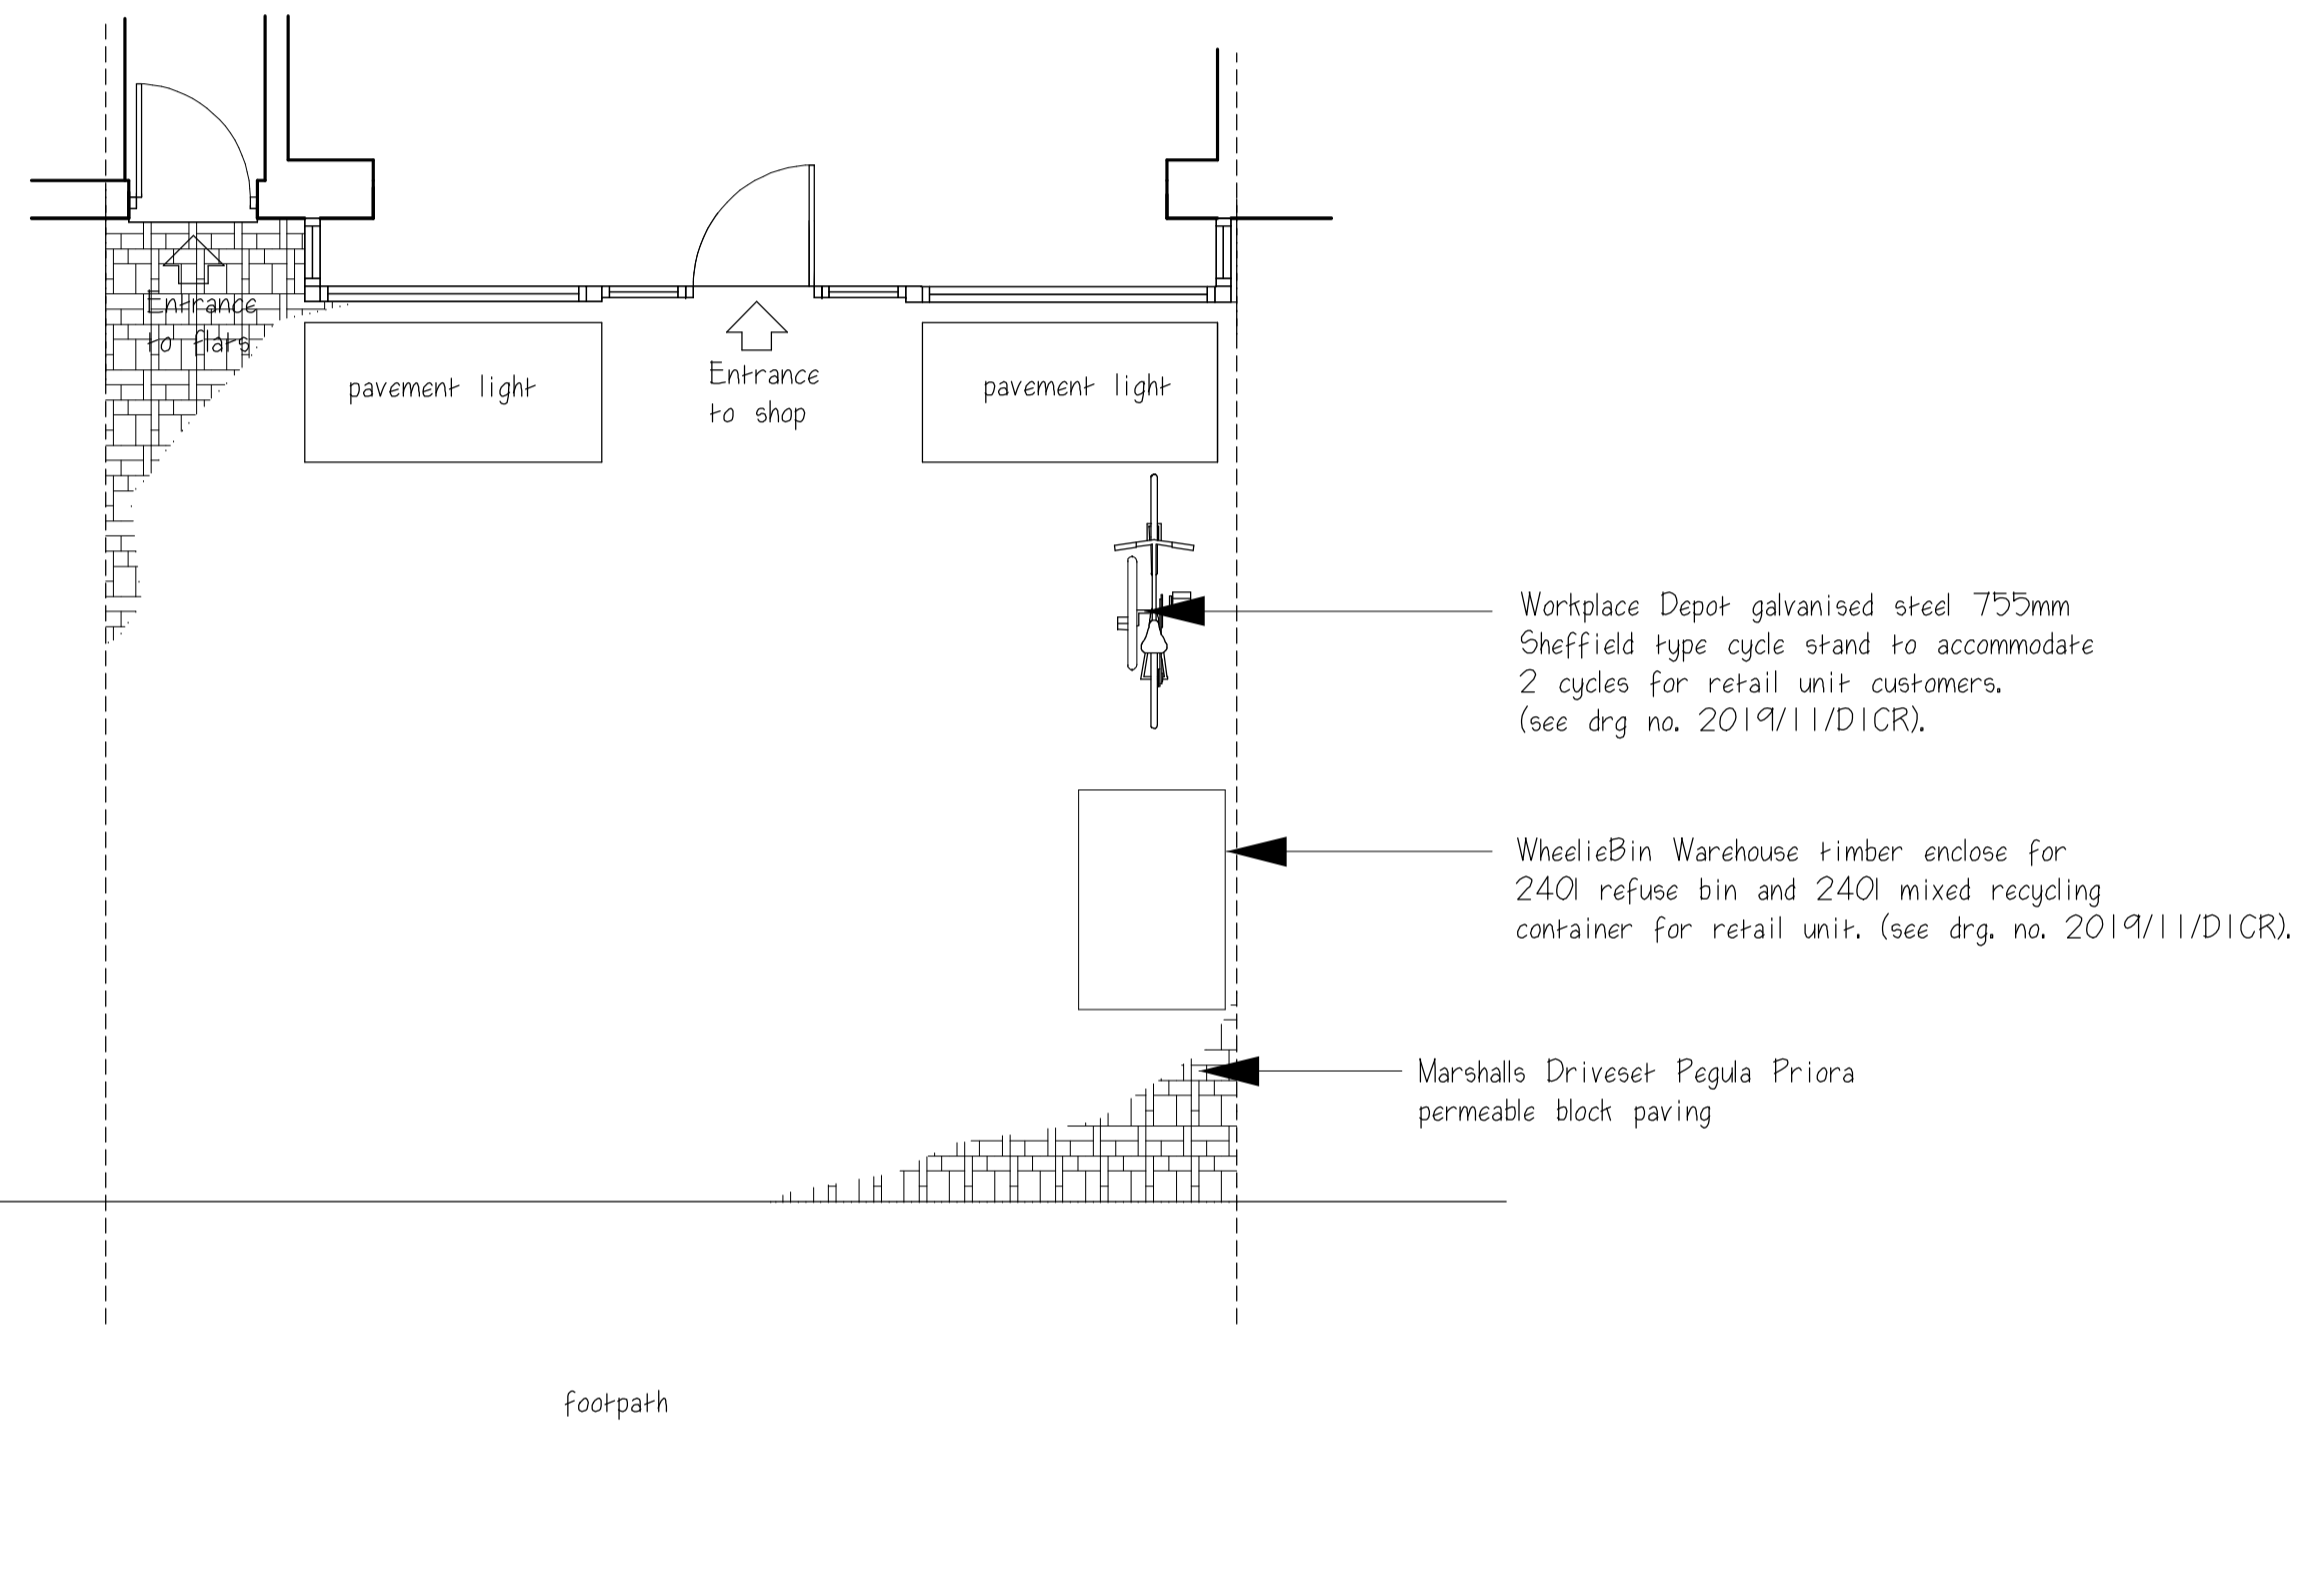


PLAN OF FRONT TERRACE



DETAIL OF 1.2m TIMBER ARRIS RAIL FENCE

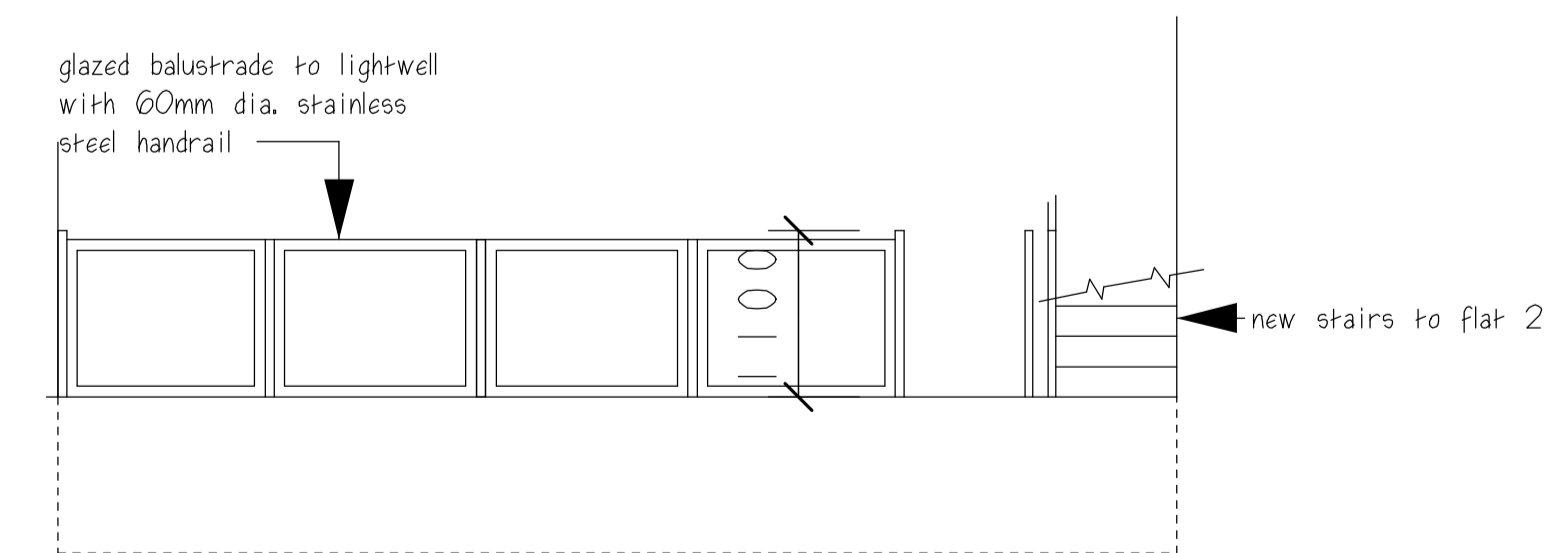


ELEVATION OF GLAZED BALUSTRADE TO LIGHTWELL

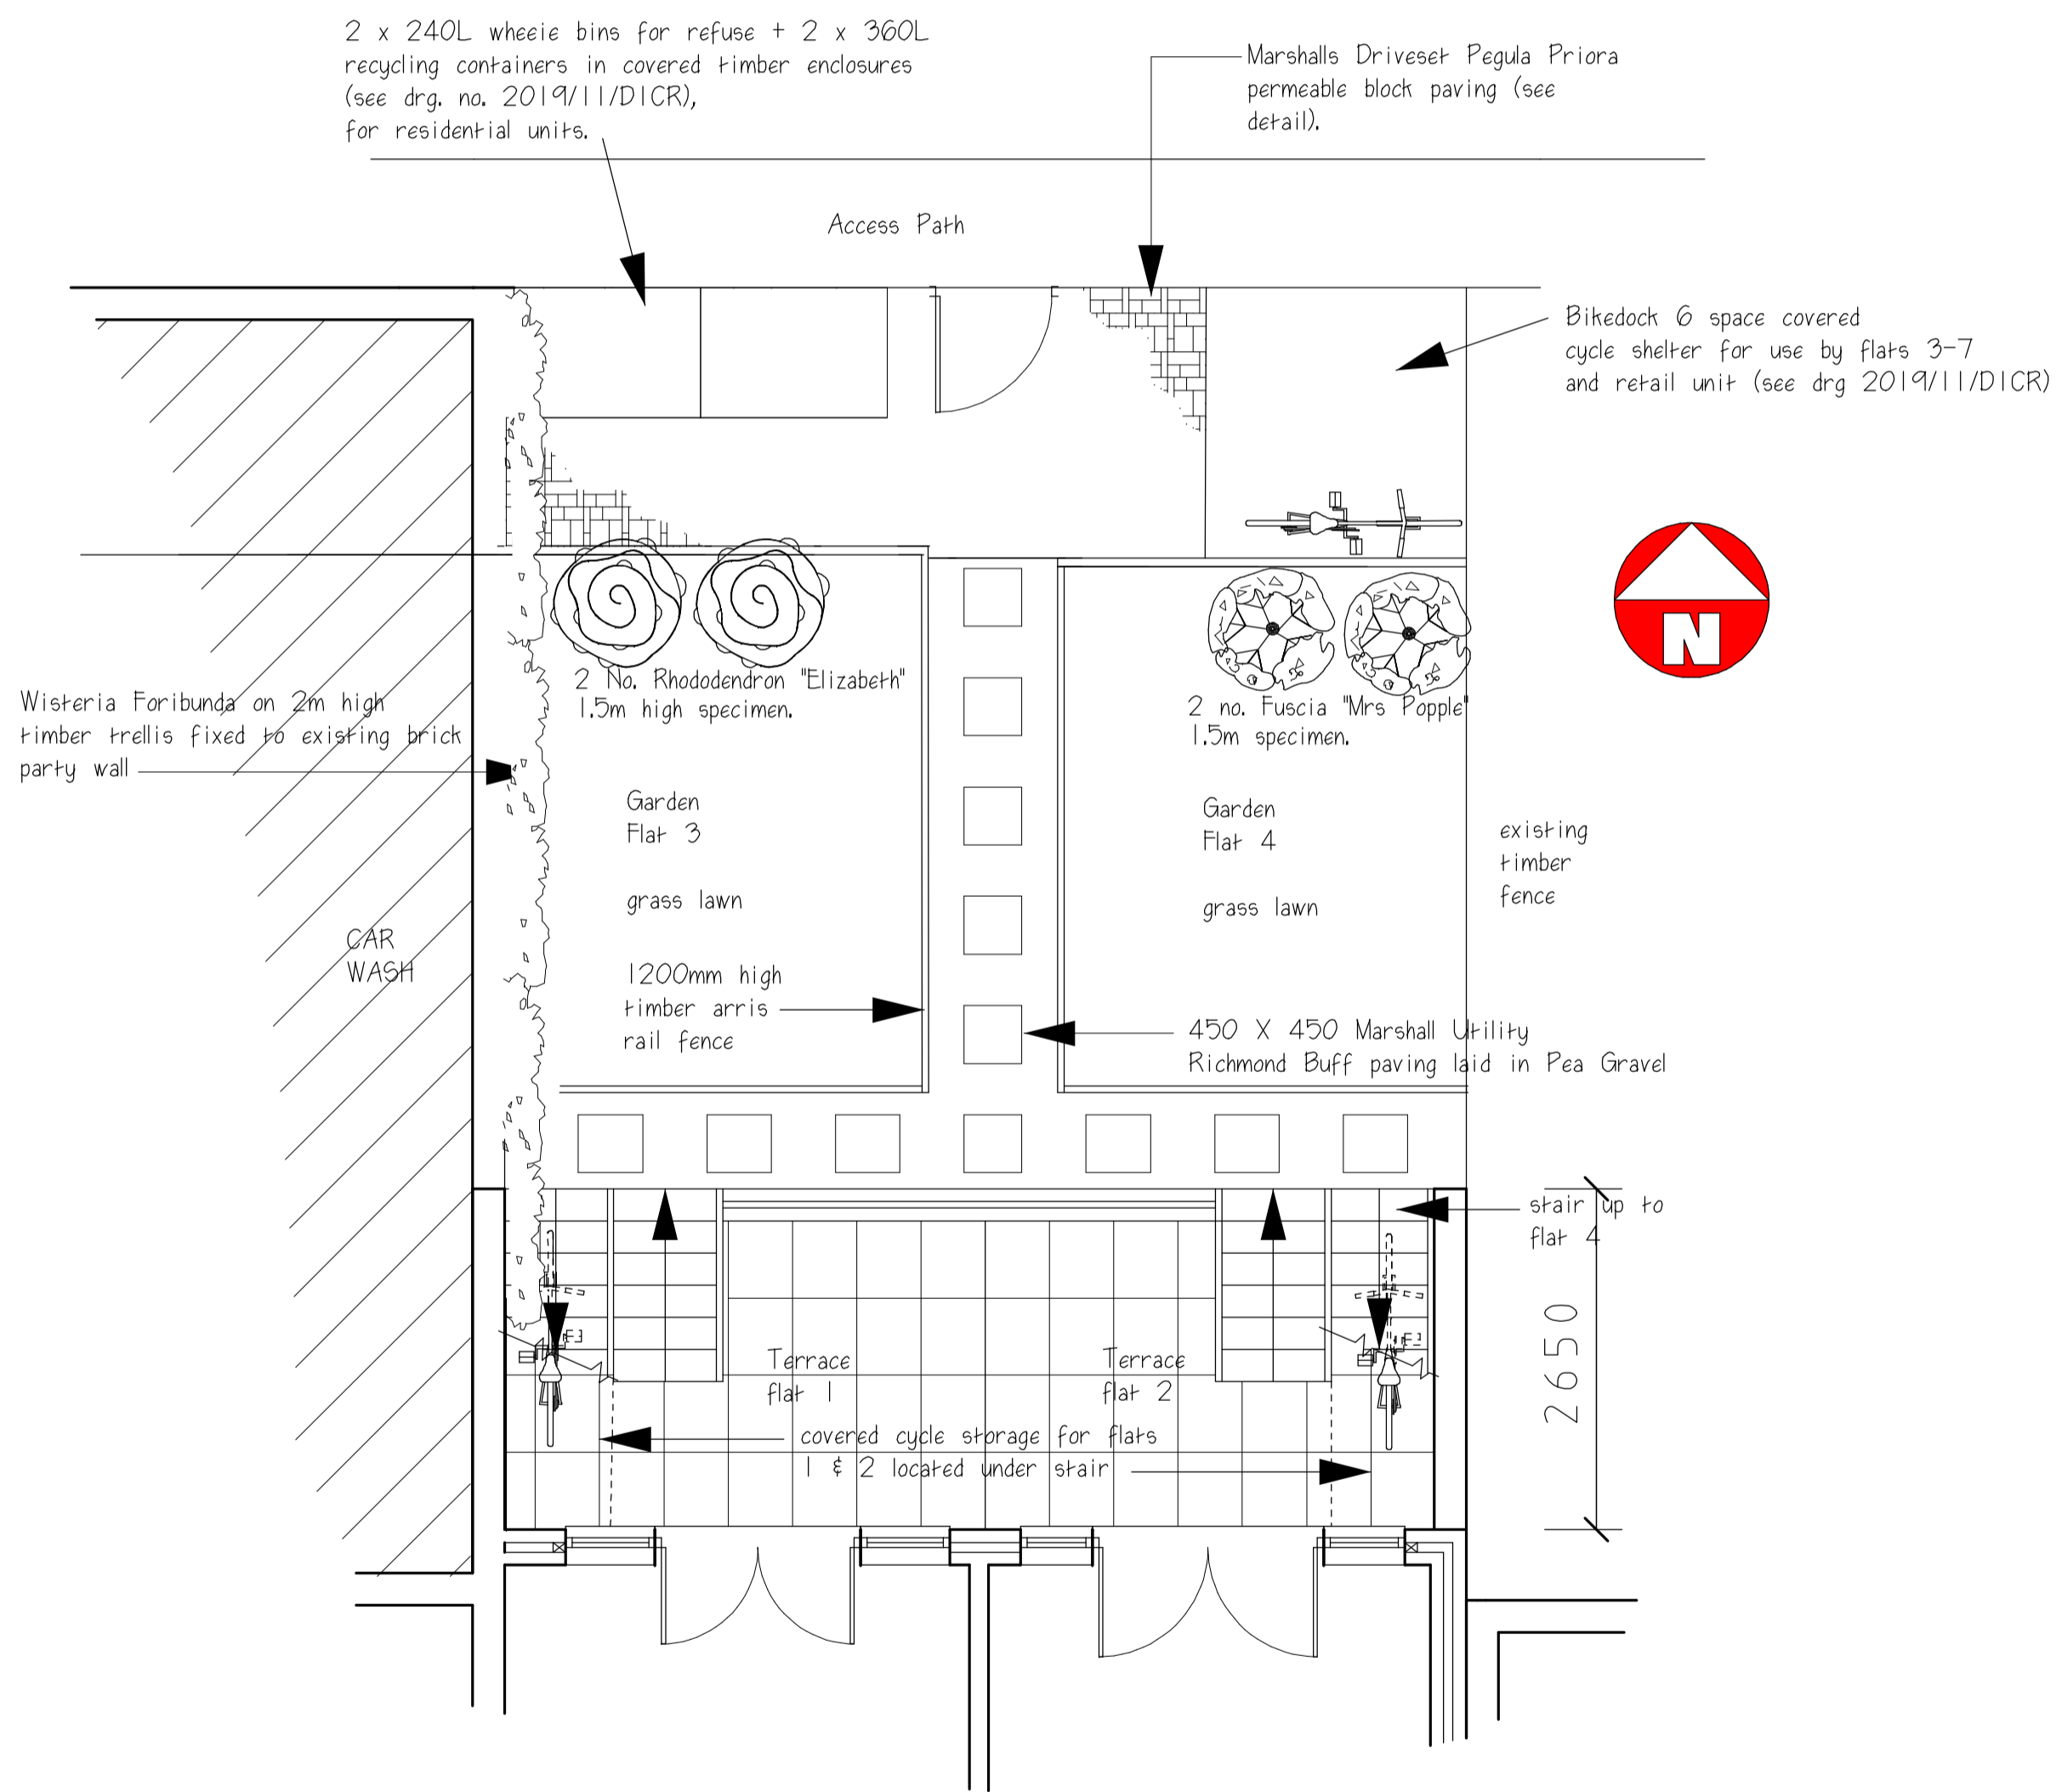

PLAN OF REAR GARDENS

Date	Revisions

© Copyright

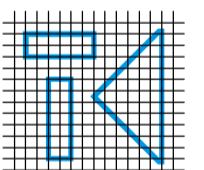

TERENCE M. G. KEARNEY Bsc (Hons) Dip. Arch  
REGISTERED ARCHITECT  
217 MORTLAKE ROAD, RICHMOND, SURREY, TW9 4EW  
TEL: (0208) 392 2300 FAX: (0207) 183 7077  
EMAIL: terencekearney@hotmail.com

SHEEN PROPERTY HOLDINGS LTD

Job Title  
422 UPPER RICHMOND ROAD WEST  
SW14 7JX:  
PROPOSED EXTENSION & CONVERSION

Drawing Title  
DETAILS OF HARD AND SOFT  
LANDSCAPING

Scale	1:50	A1	Sheet	A1
-------	------	----	-------	----

Date	May 19	Drawn by	T.K.
------	--------	----------	------

Drg. No.	2019/11/D1L	Rev.	
----------	-------------	------	--