



MATERIAL LEGEND

- ① FACING BRICKWORK
- ② BRICK CORBELLING DETAIL
- ③ METAL BALUSTRADE
- ④ METAL GATES / RAILINGS
- ⑤ TIMBER DOOR
- ⑥ TIMBER FENCING
- ⑦ GRC WINDOW SURROUND DETAIL OR SIMILAR

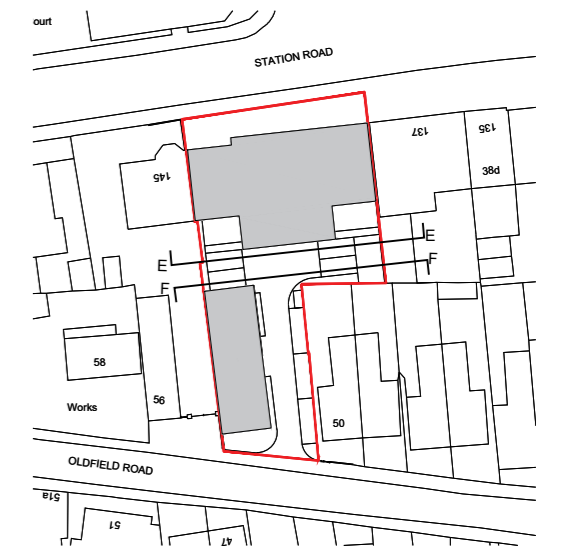

Proposed Section Elevation EE

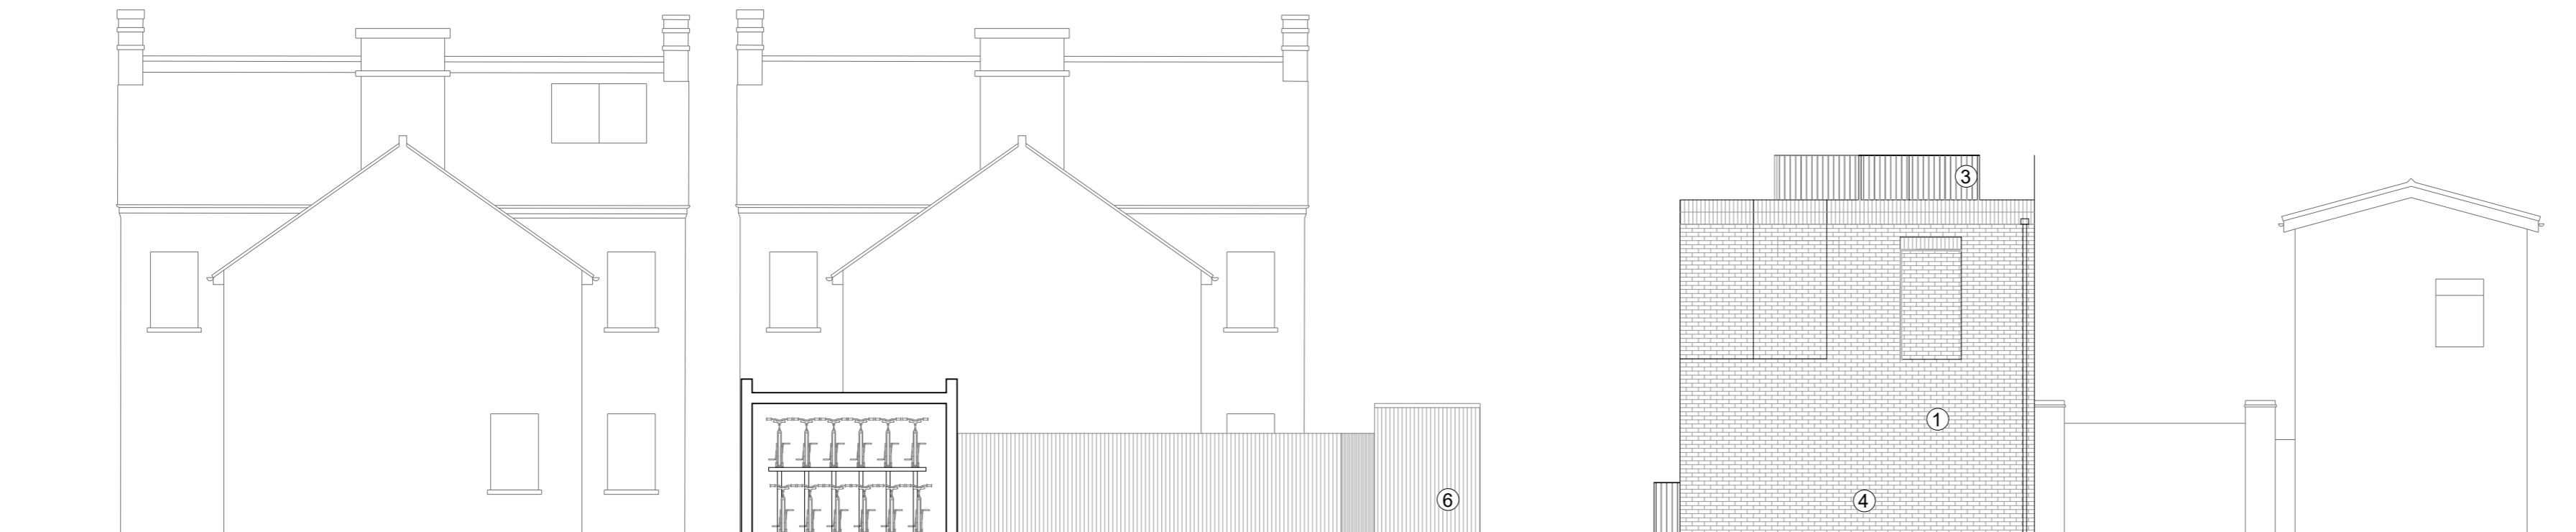

Proposed Section Elevation FF

Aros

Aros Architects
Jerwood Space
171 Union Street
London SE1 0LN

Telephone
+44(0)20 7928 2444
Facsimile
+44(0)20 7928 2450

Email
info@arosarchitects.com
Website
www.arosarchitects.com

Notes

1. All dimensions are to be verified by the Contractor on site, any discrepancies in this drawing are to be reported to Aros Ltd
2. The Contractor shall not vary any work shown on this drawing without prior approval in writing from Aros Ltd.
3. The Contractor shall supply a full set of shop drawings and specifications prior to commencement of work.
4. This drawing supersedes all previous issues of the same drawing number with an earlier revision suffix.
5. The Contractor shall immediately inform Aros Ltd of the effect upon the programme and costs of any alterations to the proposed works shown on this drawing.
6. This drawing is the copyright of Aros Ltd and the contents must not be disclosed to other parties without prior agreement.

Revisions

Rev	Date	Drawn	Checked	Description
P3	20.11.18	EC	SC	Minor Amendments. Stairs to Roof Level Amended. Set Back on Block B.
P4	28.06.19	CT	JF	Minor Amendments

Project
Aldersons Garage, Hampton
Title
Proposed Elevation EE, FF

Project No 6034	Drawing No 6034 (20) 404
Date June 2019	Scale 1:100 @ A2
Status Planning	Rev P5