


absolute climate
INNOVATIVE TECHNICAL SOLUTIONS


Premier House – 3rd Floor Comms Room AC Installation

Premier House (3rd Floor
Comms Room),
52 London Road,
Twickenham,
Middlesex,
TW1 1EF.

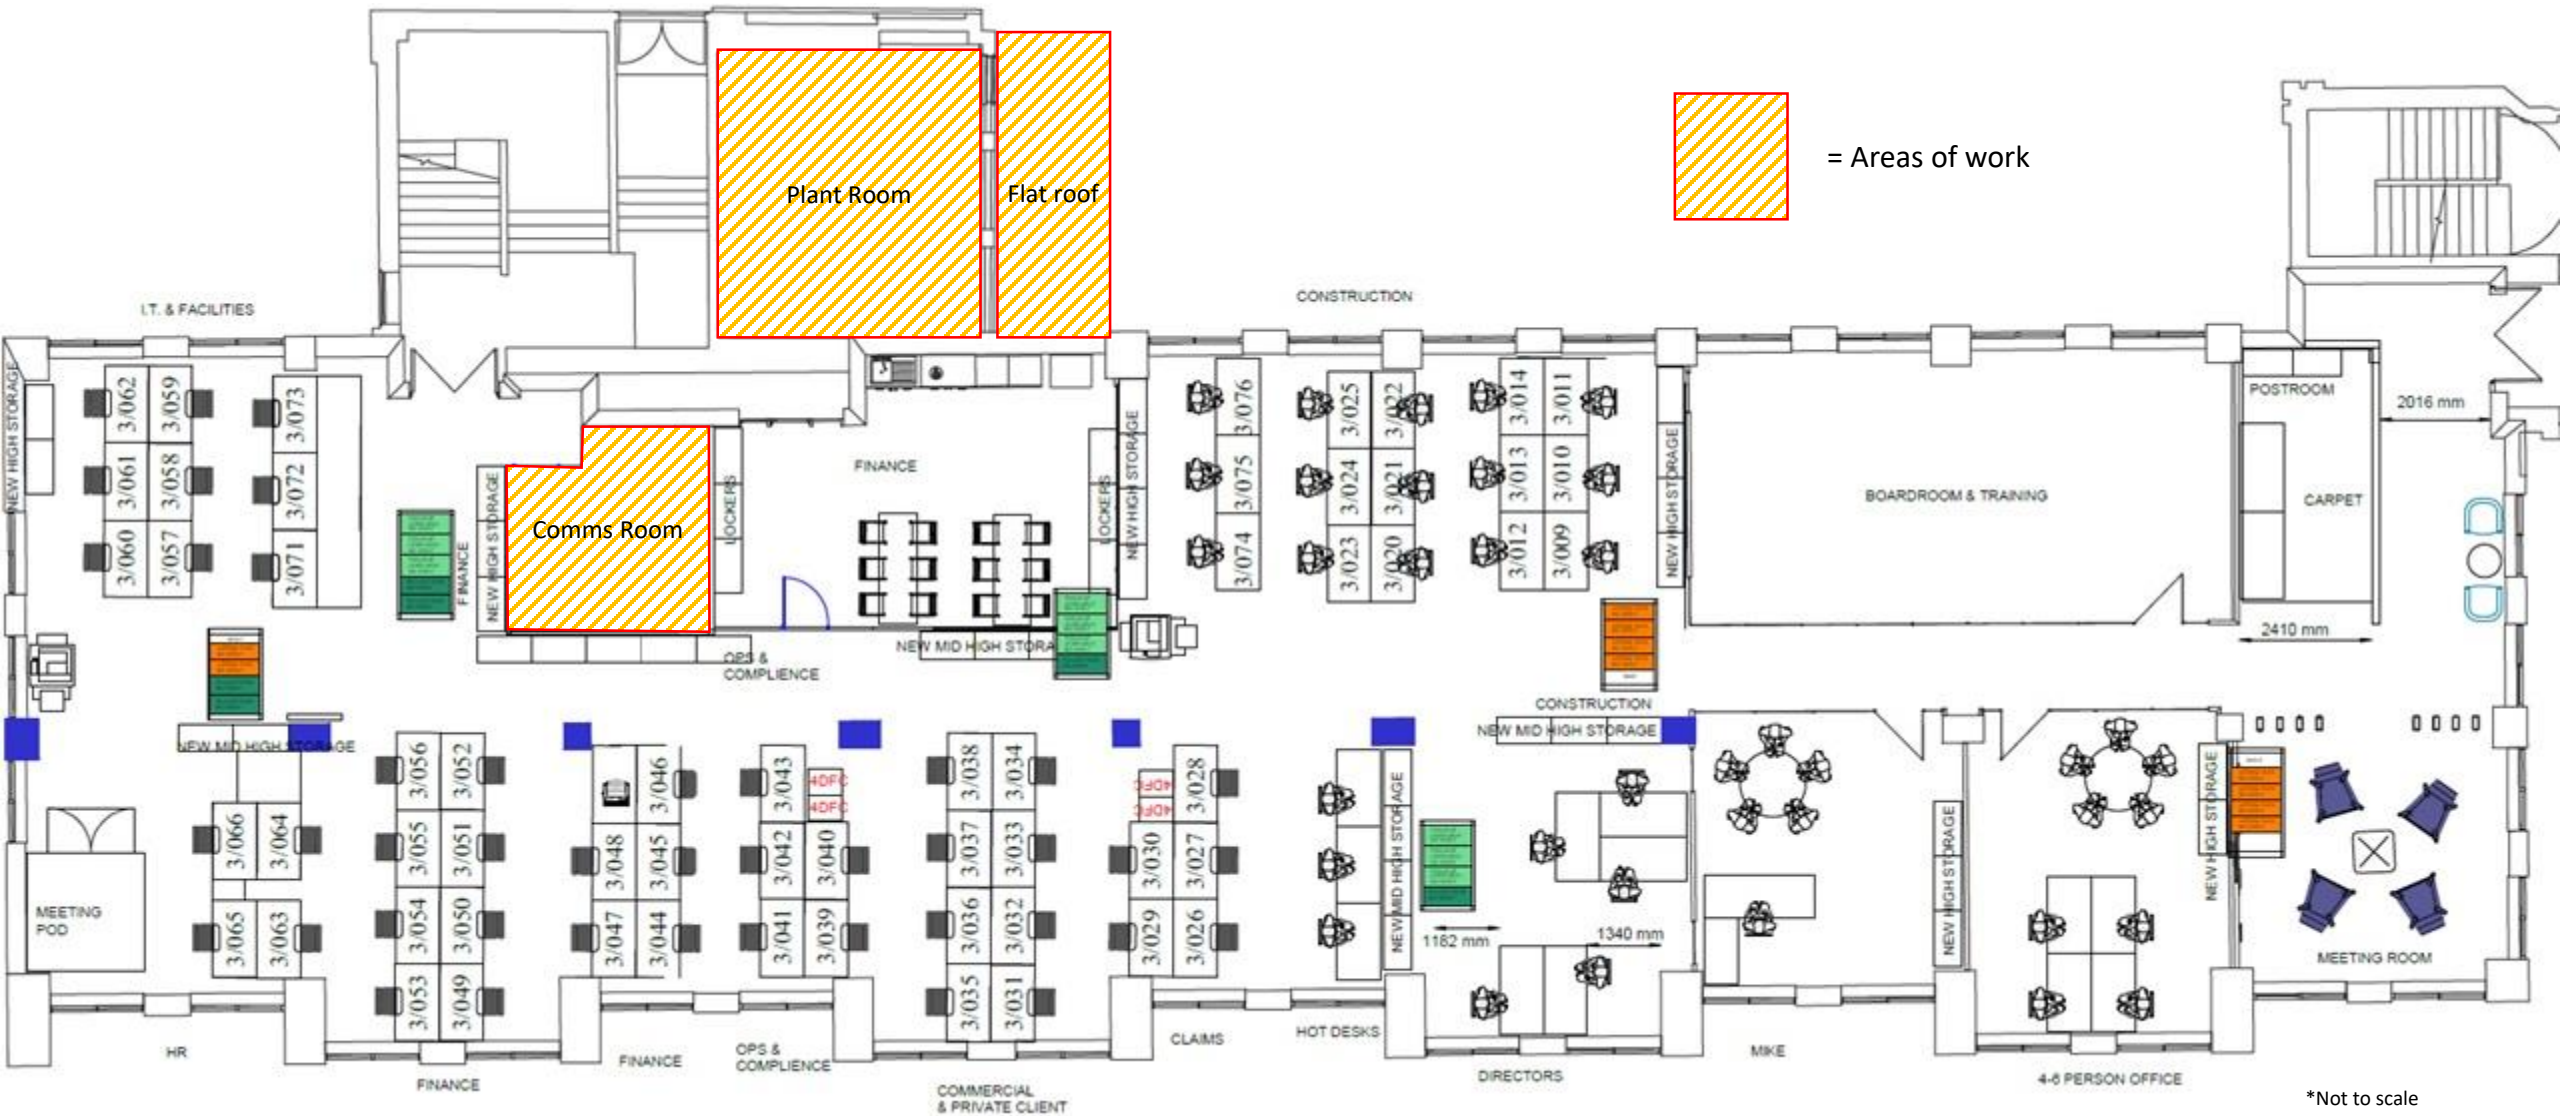

= Areas of work

*Not to scale

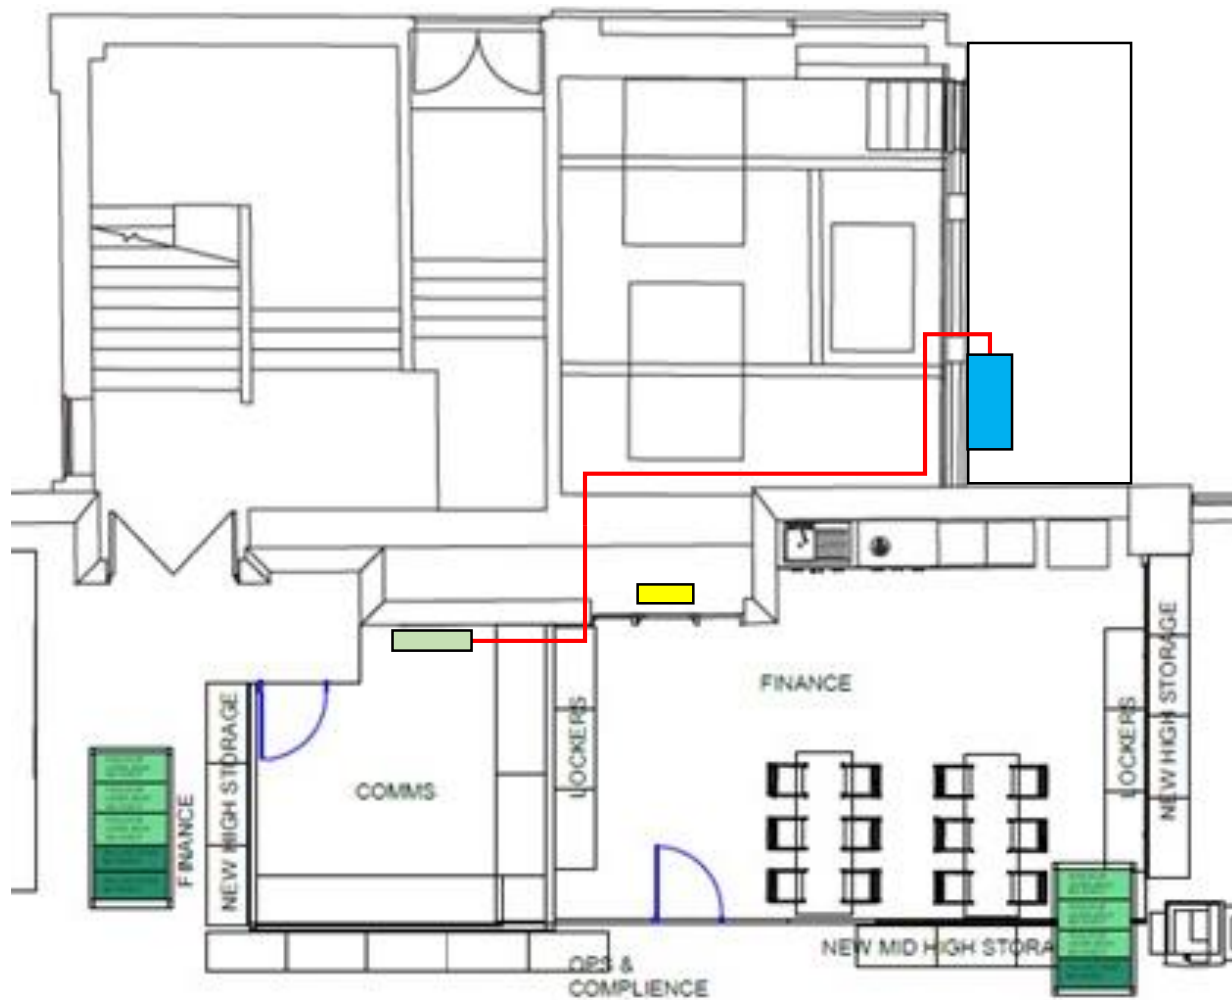

= Outdoor unit – PUAZ-ZRP60VHA2
Dimensions: 950(w) x 360(d) x 943(h)



= Indoor unit – PKA-M71KA.TH
Dimensions: 1170(w) x 295(d) x 365(h)



= Interconnecting piping/wiring



= Assumed location of electrical distribution board

*Not to scale