



0m 1m 2m 3m 4m 5m 6m 7m 8m

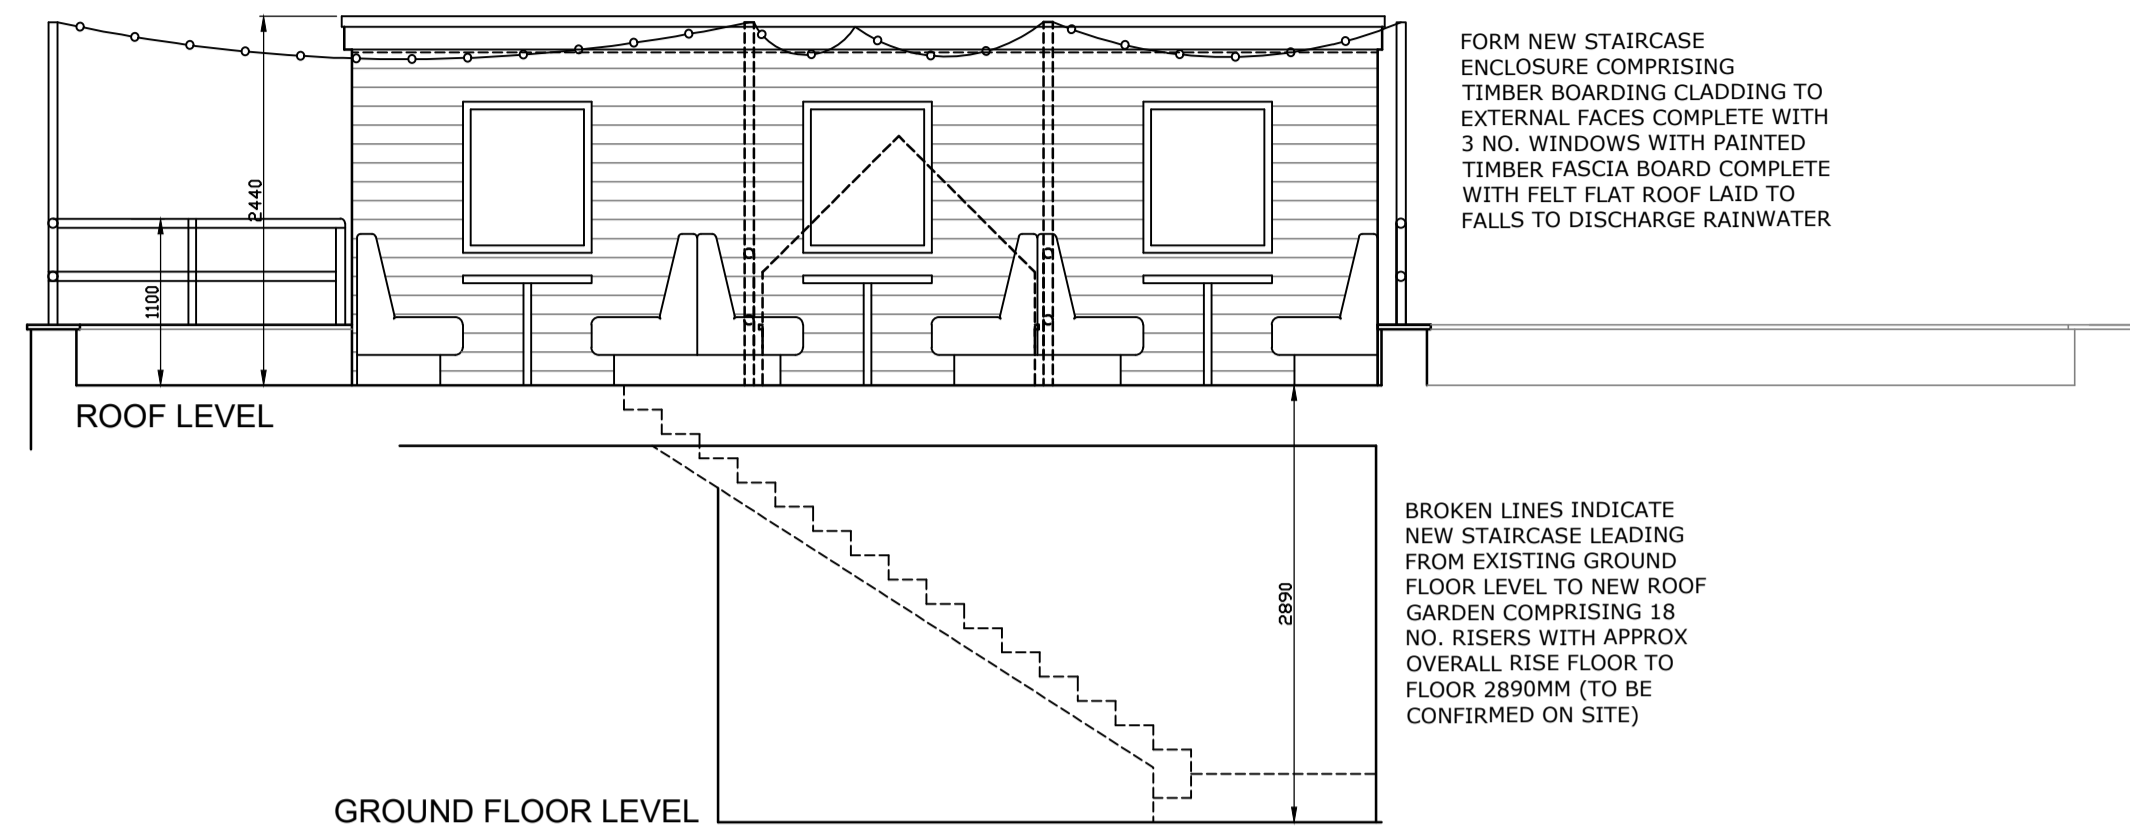


FORM NEW STAIRCASE ENCLOSURE COMPRISING TIMBER BOARDING CLADDING TO EXTERNAL FACES COMPLETE WITH 3 NO. WINDOWS WITH PAINTED TIMBER FASCIA BOARD COMPLETE WITH FELT FLAT ROOF LAID TO FALLS TO DISCHARGE RAINWATER

BROKEN LINES INDICATE NEW STAIRCASE LEADING FROM EXISTING GROUND FLOOR LEVEL TO NEW ROOF GARDEN COMPRISING 18 NO. RISERS WITH APPROX OVERALL RISE FLOOR TO FLOOR 2890MM (TO BE CONFIRMED ON SITE)

PROPOSED ELEVATION A-A

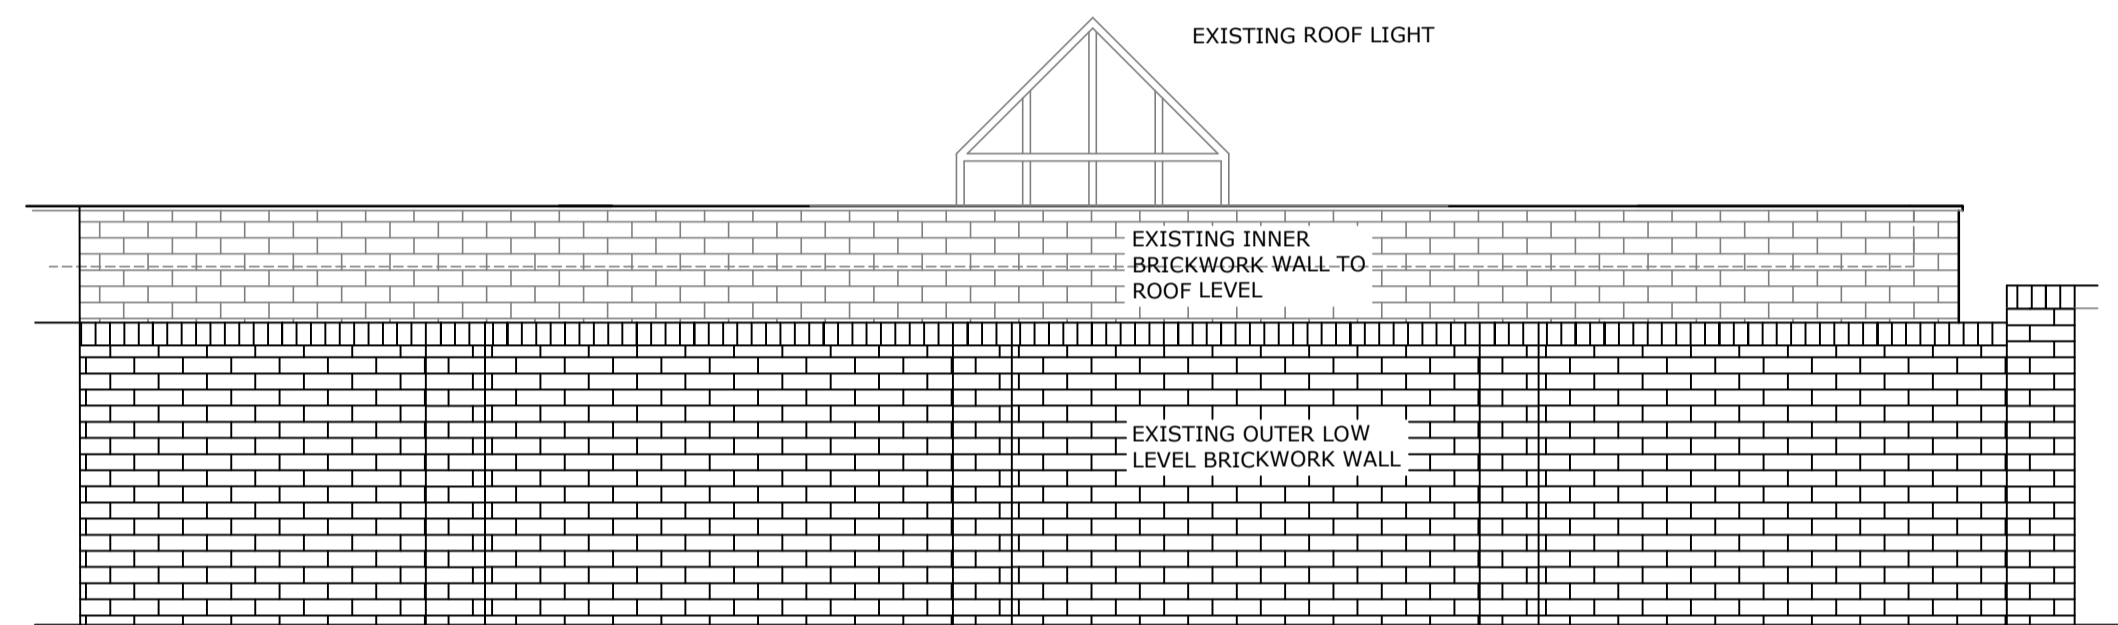


EXISTING ELEVATION B-B

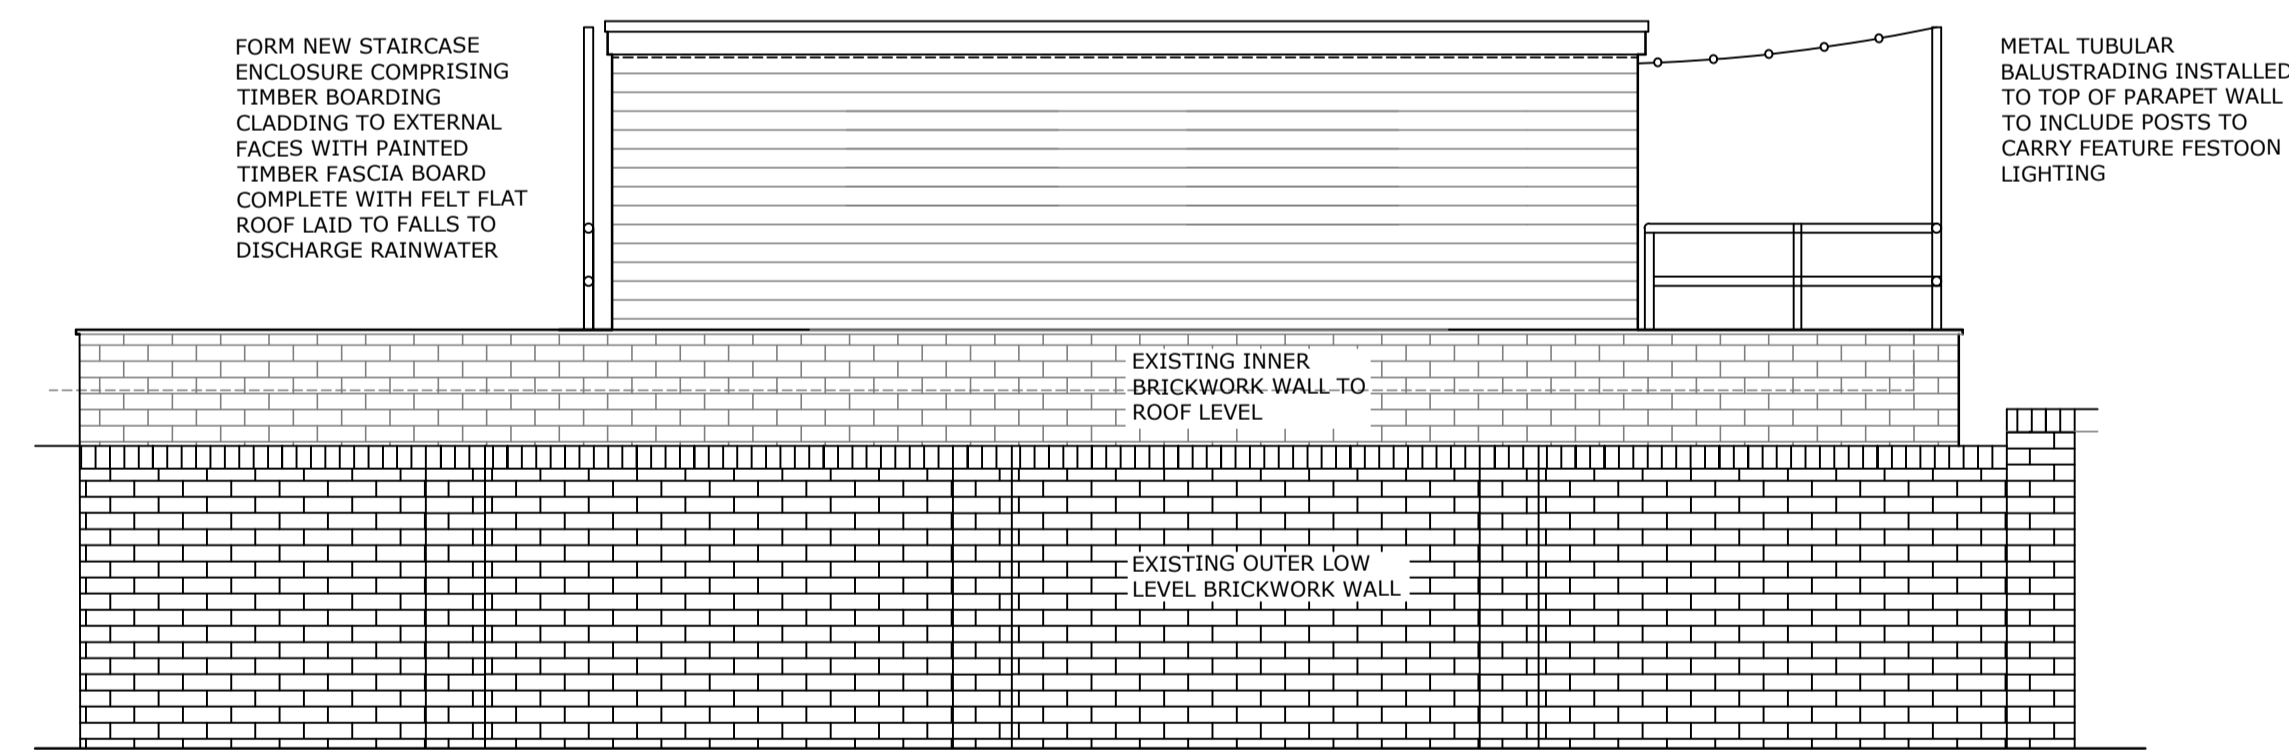


PROPOSED ELEVATION B-B



EXISTING ELEVATION C-C

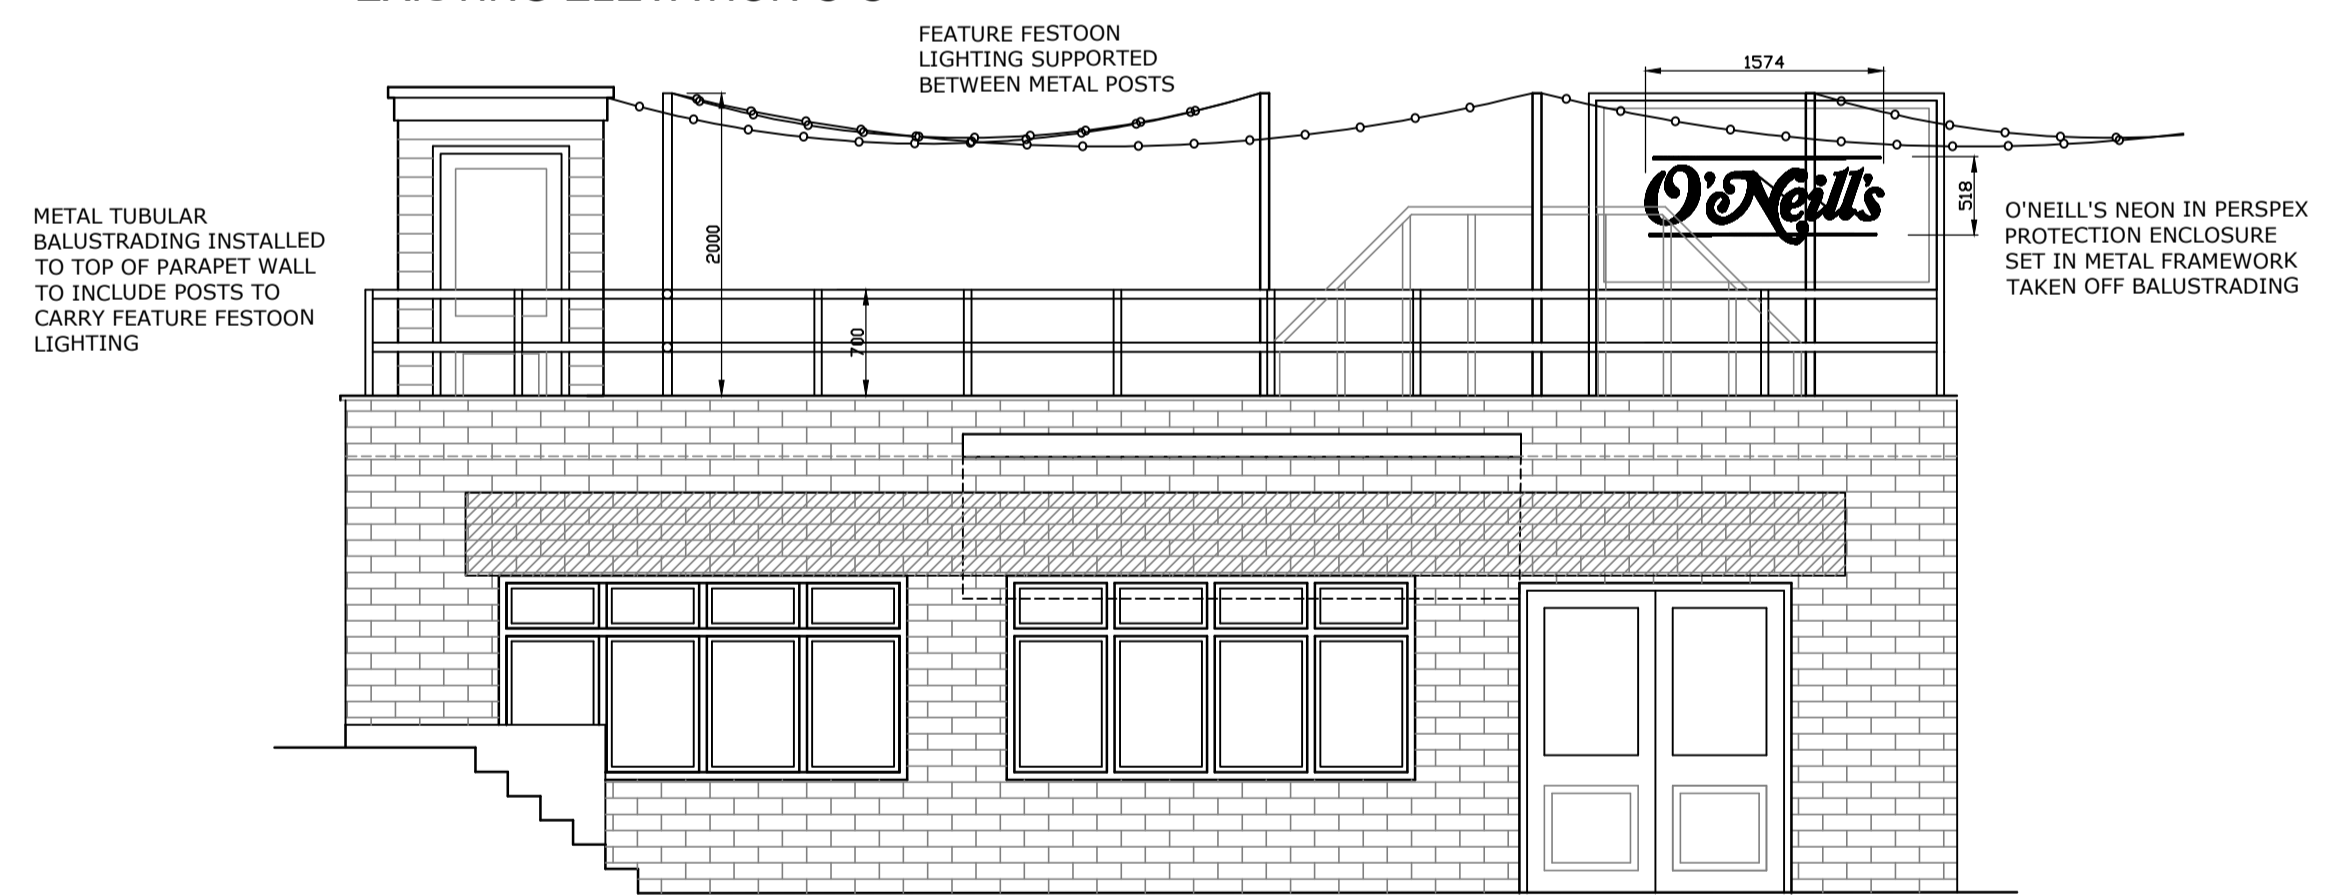

PROPOSED ELEVATION C-C

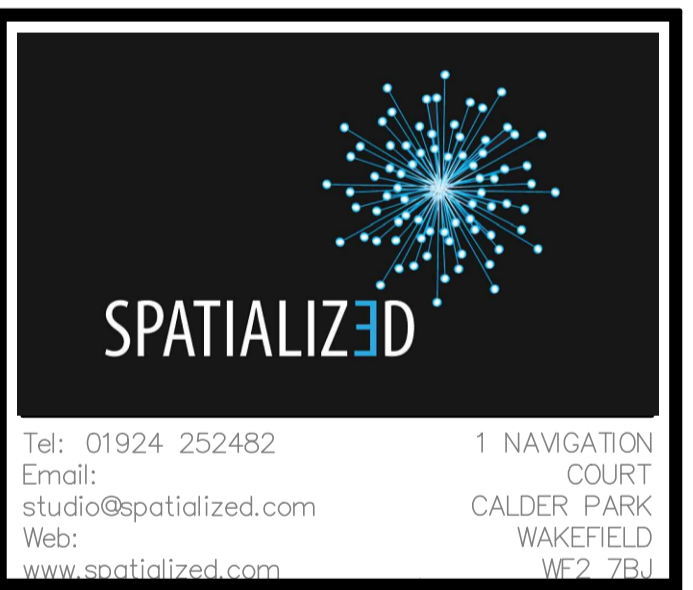

Title **PROPOSED ROOF GARDEN EX & PROP ELEVATIONS**

Address
**THE RAILWAY
 28/29 THE QUADRANT
 RICHMOND
 TW9 1DN**

Date	OCT '19	Revision	
Drawn	AW	Job No	15-19-1031
Scale	1:50 @ A1	Dwg No	PL 03

Copyright - This drawing & design and all the information contained therein is the sole copyright of Spatialized Ltd - and reproduction in any form is forbidden unless permission is obtained in writing.
 CONTRACTORS PLEASE NOTE:
 1. Warning: no dimensions are to be scaled from this drawing. All Contractors must visit site and be responsible for taking & checking all dimensions relative to this work. The designer must be advised of any discrepancies in writing.
 2. Any discrepancies between drawings & specification should be reported to the Designer prior to any work commencing.
 3. All fixtures and fittings should be fitted/installed in line with industry standards and comply with HSE, CDM, CQC and the regulations outlined by any other regulatory body applicable.