




00	First issue	31/01/2020
Rev	Description	Date

CLIENT  
PA Housing Ltd

PROJECT  
Strathmore Road, Teddington

SCALE	PROJ REF	ANALYST	DRAWN BY
Not to scale	2594	KC	VK

DWG REF. NSL contours	DWG No. 2594_31
--------------------------	--------------------

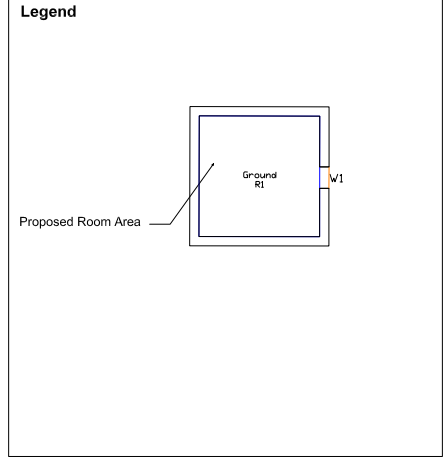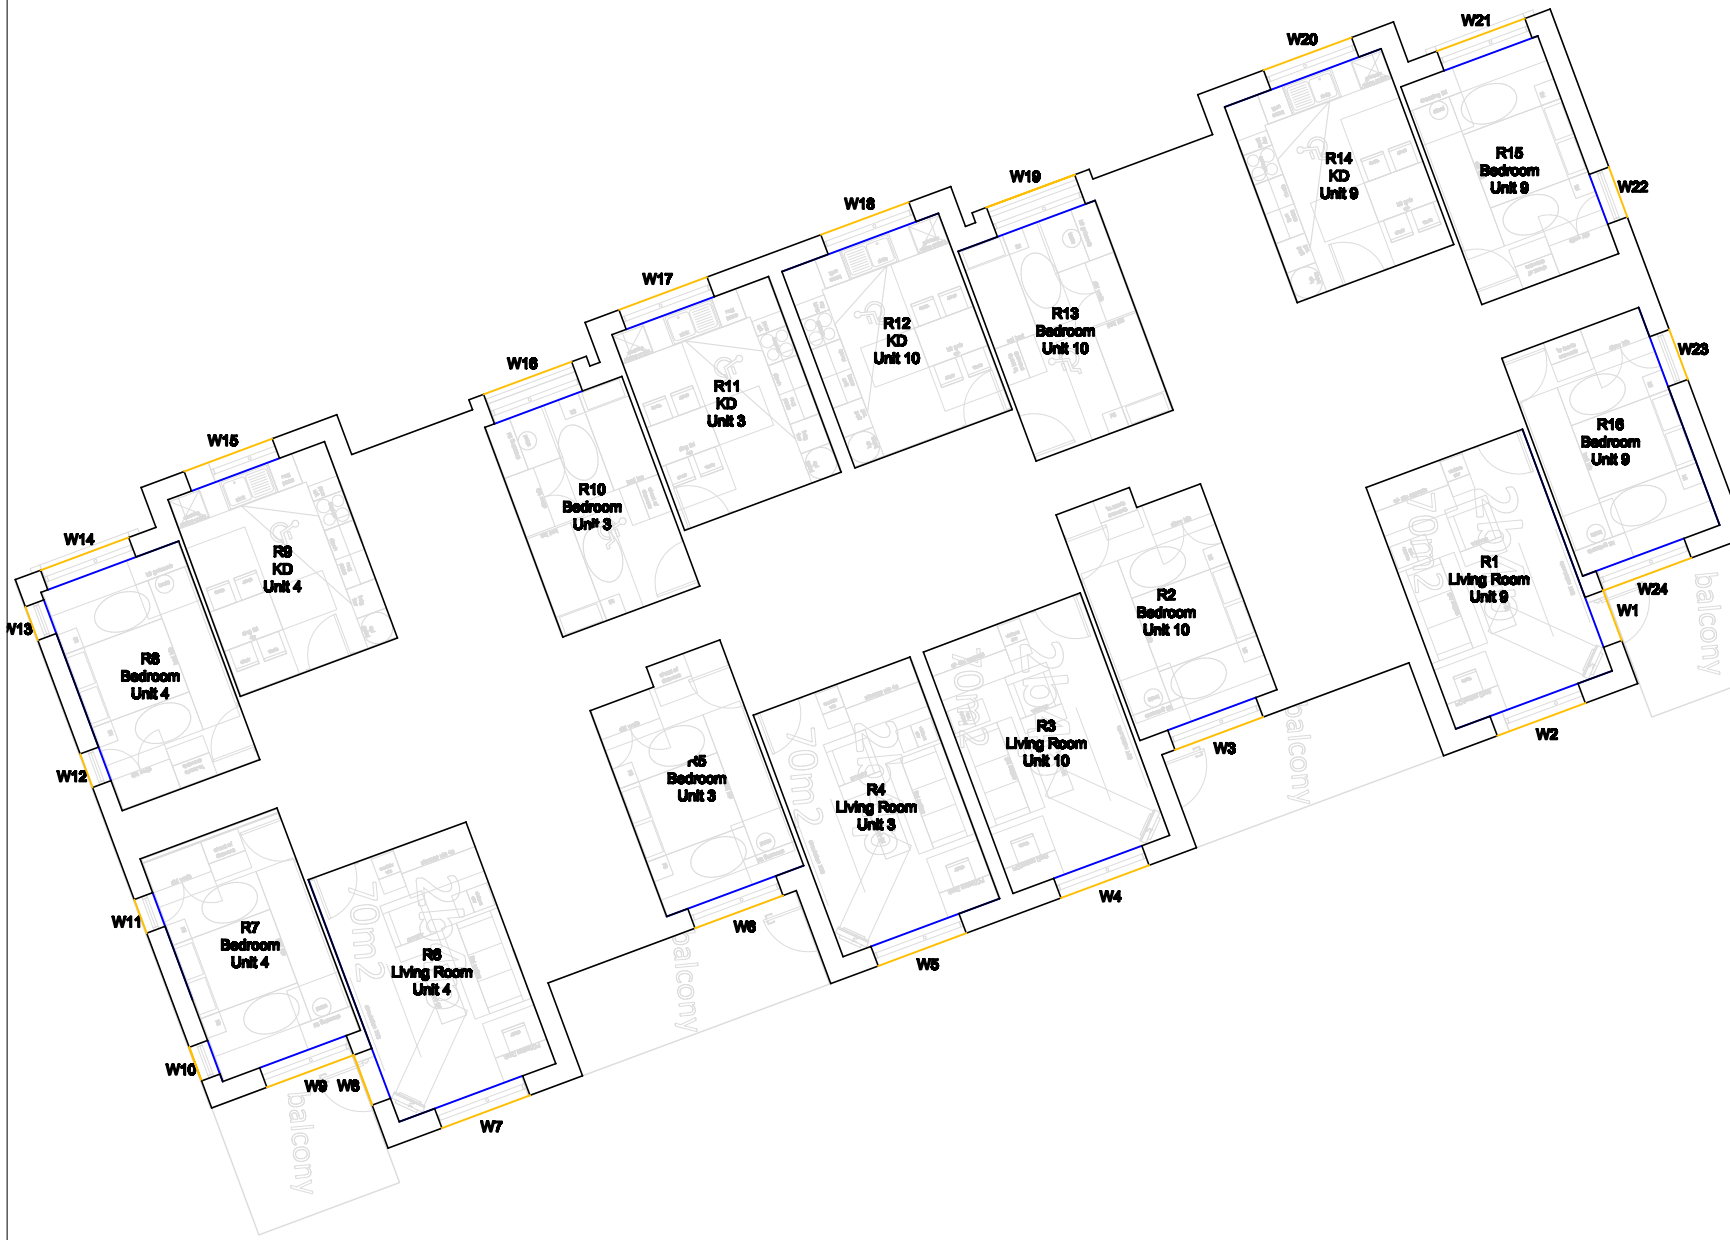


00	First issue	31/01/2020
Rev	Description	Date

CLIENT  
PA Housing Ltd


PROJECT  
Strathmore Road, Teddington

SCALE	PROJ REF	ANALYST	DRAWN BY
Not to scale	2594	KC	VK

DWG REF.	DWG No.
NSL contours	2594_32

Unit 6 - Barham Business Park  
 Elham Valley Road  
 Canterbury  
 Kent CT4 6DQ

Tel: 01227 833855  
 enquiries@herringtonconsulting.co.uk  
 www.herringtonconsulting.co.uk

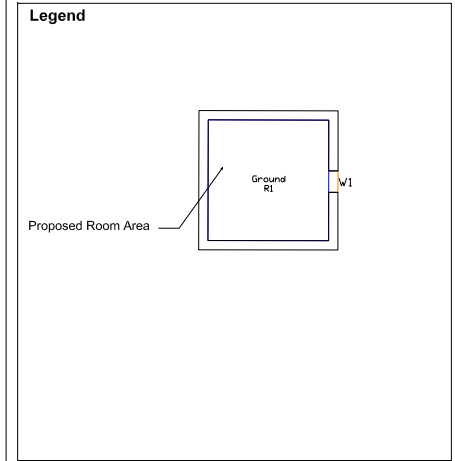


00	First issue	31/01/2020
Rev	Description	Date

CLIENT  
 PA Housing Ltd

PROJECT  
 Strathmore Road, Teddington


SCALE	PROJ REF	ANALYST	DRAWN BY
Not to scale	2594	KC	VK

DWG REF. NSL contours	DWG No. 2594_33
--------------------------	--------------------




Unit 6 - Barham Business Park  
 Elham Valley Road  
 Canterbury  
 Kent CT4 6DQ

Tel: 01227 833855  
 enquiries@herringtonconsulting.co.uk  
 www.herringtonconsulting.co.uk

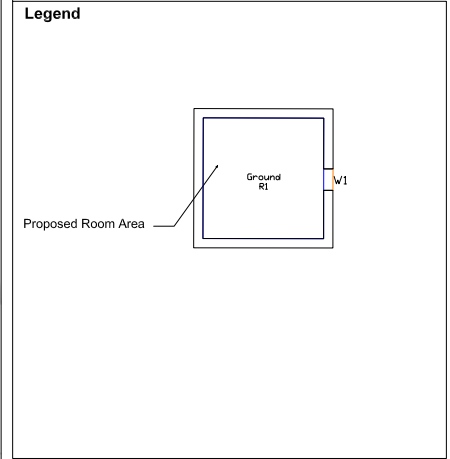

00	First issue	31/01/2020
Rev	Description	Date
CLIENT		
PA Housing Ltd		
PROJECT		
Strathmore Road, Teddington		
SCALE	PROJ REF	ANALYST
Not to scale	2594	KC
DRAWN BY		VK
DWG REF.		DWG No.
NSL contours		2594_34

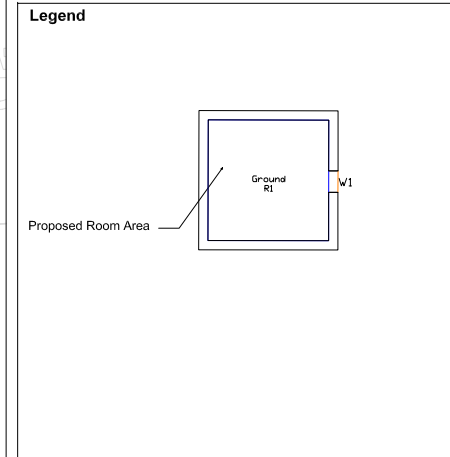


Rev	Description	Date
00	First issue	31/01/2020

CLIENT  
 PA Housing Ltd

PROJECT  
 Strathmore Road, Teddington

SCALE Not to scale	PROJ REF 2594	ANALYST KC	DRAWN BY VK
-----------------------	------------------	---------------	----------------

DWG REF. NSL contours	DWG No. 2594_35
--------------------------	--------------------

Two tier cycle shelter

Fence