


LOWER GROUND FLOOR
1:100 @ A3

Scale 1:100

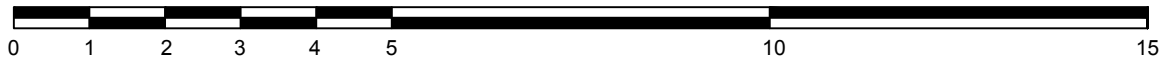

NOTES

- The Copy right of this drawing is the property of Create and must not be copied otherwise reproduced without written consent.
- The contractor is responsible for checking dimensions, tolerances and references. Any discrepancy to be verified with the Architect before proceeding with the works.
- Do not scale drawing. Figured dimensions to be worked to in all cases.

FOR PLANNING



30.09.19	J	Issue for comments / AP / MW
17.09.19	I	Issue for comments / AA / MW
23.04.18	H	Issue for planning / NG / MW
27.01.17	G	Issue for planning / PG / MW
27.01.17	F	Issue for comments / PG / MW
03.11.16	E	Issue for comments / PG / MW
04.10.16	D	Issue for comments / PG / MW
22.09.16	C	Issue for comments / PG / MW
19.09.16	B	Issue for comments / PG / MW
16.09.16	A	Issue for comments / PG / MW

date	rev	revision/author/checker
------	-----	-------------------------

client

Midco Holdings Ltd

project

217 Kingston Road

drawing

PLANNING APPLICATION
PROPOSED
LOWER GROUND FLOOR

drawing no

195 PL(20) P-1

rev

J

drawn PG checked MW

scale @ A3 1:100 date 27.01.2017

CREATE
DESIGN + ARCHITECTURE

Wiggleworth House,
49 Southwark Bridge Road, London SE1 9RH
T: +44 (0)20 7021 0267
www.create-design.org