


3G Antenna ID	Existing 3G Bearing
uA1	10°
uB1	130°
uC1	250°

NOTES:
1. ALL DIMENSIONS IN MM UNLESS OTHERWISE NOTED.

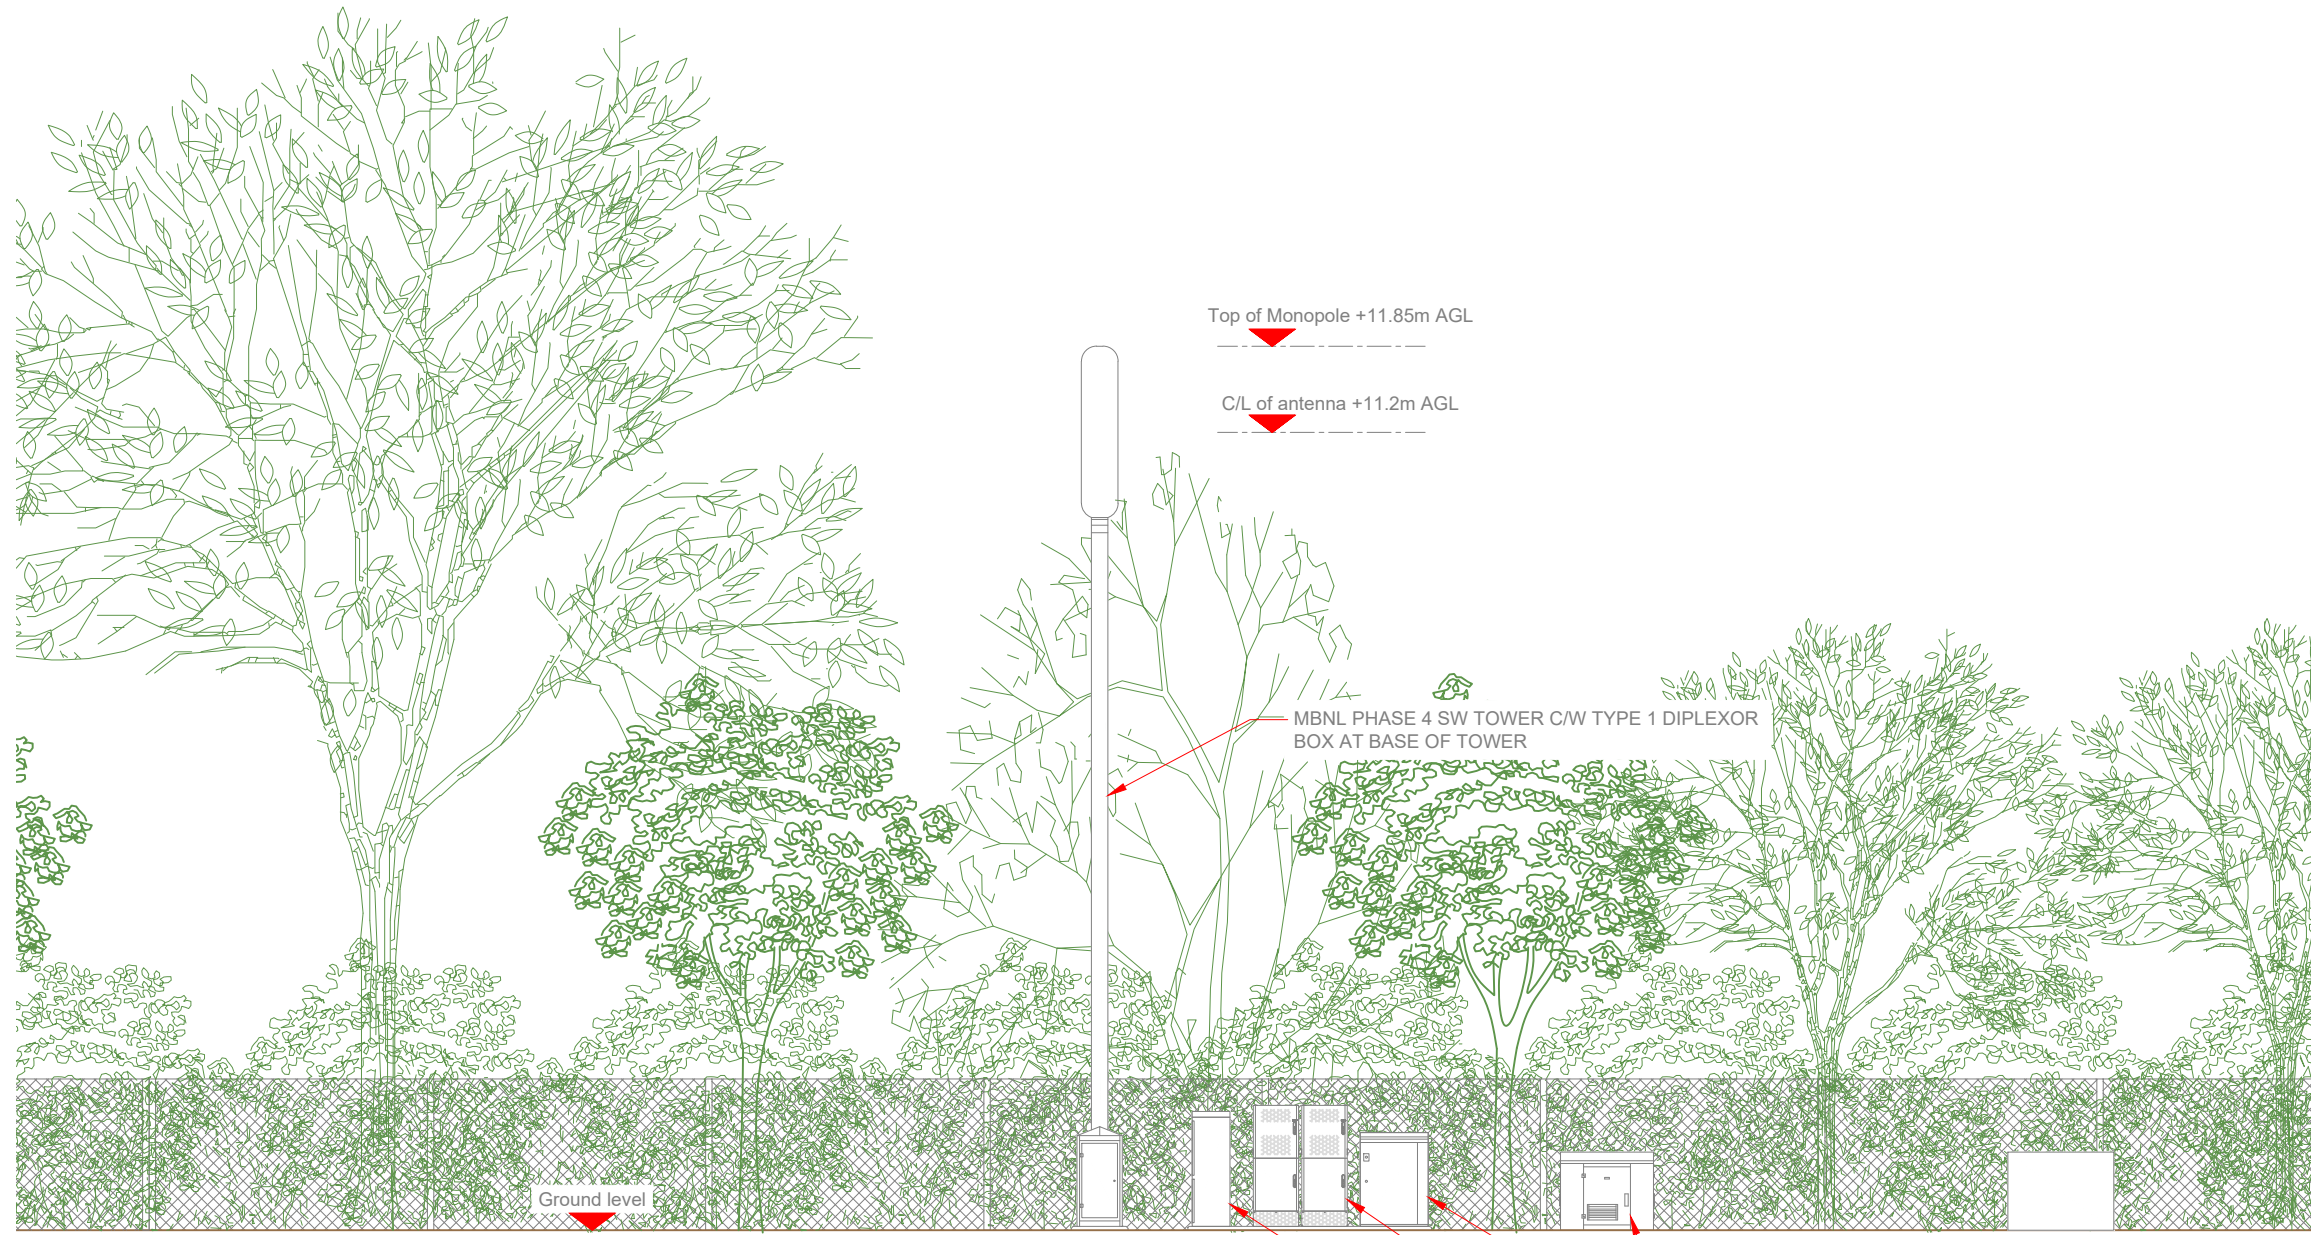

MBNL PHASE 4 SW TOWER C/W TYPE 1 DIPLEXOR BOX AT BASE OF TOWER

Top of Monopole +11.85m AGL

C/L of antenna +11.2m AGL

Ground level


MBNL POGONA CABINET ON ROOT FOUNDATION

MBNL FREDO CABINET C/W FLEXIS AND UCUS

HUAWEI BTS3900A SINGLE STACK, SIDE BY SIDE CABINETS

MBNL LINK AC Mk3 CABINET ON ROOT FOUNDATION

EXISTING ELEVATION A

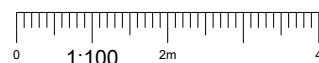

Master: M001	MBNL / EE / H3G:	Project: T&A	Purpose of Issue: Planning	Issue: A
Date: 18/02/2020	Drawn: K. Naveen	Revision / Upgrade Description: First Issue		
Checked: T. Clifford	Approved: M. Venner			

Hutchison 3G UK Limited
Star House, 20 Grenfell Road
Maidenhead, SL6 1E1
Tel: 01628 765 000
Fax: 01628 765 001
H3G Base Station Information line:
0845 6043000
Available 8am-8pm Monday to Friday

Hatfield Business Park
Hatfield
Hertfordshire
AL10 9BW
Tel: 01707 315000
Fax: 01707 319001

MBNL Mobile Broadband Network Limited
Sixth Floor, Thames Tower, Station Road, Reading, RG1 1LX

BEACONCOMMS
UNIT E3 PITTS CLEAVE INDUSTRIAL ESTATE, TAVISTOCK, DEVON, PL19 0PW
sales@beaconcomms.co.uk Tel: +44 (0)1822 610610

Site Name: **CEMETERY DNS**

Site ID: **1051905**

Address: **CEMETERY DNS
HANWORTH ROAD
WHITTON TWICKENHAM
LONDON: RICHMOND UPON THAMES
TW4 5NH**

Title: **150 EXISTING ELEVATION A**

Project: **T & A**

Purpose of Issue: **GENERAL ARRANGEMENT**

EE Cell ID: 50970	MBNL Cell ID: RUT004	3UK Cell ID: TW0154
-----------------------------	--------------------------------	-------------------------------

Master Drawing No: 1051905_RUT004_50970_TW0154_M001	Issue: A
---	--------------------

100mm
50mm
10mm