


NOTE:
 EXISTING SINGLE PHASE 100A SUPPLY TO BE UPGRADED TO 3 PHASE 100A SUPPLY WITHIN MK5 CABINET.
 EXISTING BT & TX EQUIPMENT TO BE RELOCATED WITHIN MK5 CABINET


NOTE:
 CTIL MONOPOLE APPROXIMATELY 43.6m AWAY FROM THE PROPOSED PHASE 7 MONOPOLE.
 ILLUSTRATED ON PAGES 411, 412 & 413.
 *COMPLY'S WITH SPEC261 RULES

Antenna Aperture ID	Proposed 4G/5G Bearing	Operator: Shared/ EE/H3G
A1	10°	EE
A2	10°	H3G
A3	10°	EE/H3G
A4	10°	EE/H3G
B1	130°	EE
B2	130°	H3G
B3	130°	EE/H3G
B4	130°	EE/H3G
C1	250°	EE
C2	250°	H3G
C3	250°	EE/H3G
C4	250°	EE/H3G

NOTES:
 1. ALL DIMENSIONS IN MM UNLESS OTHERWISE NOTED.

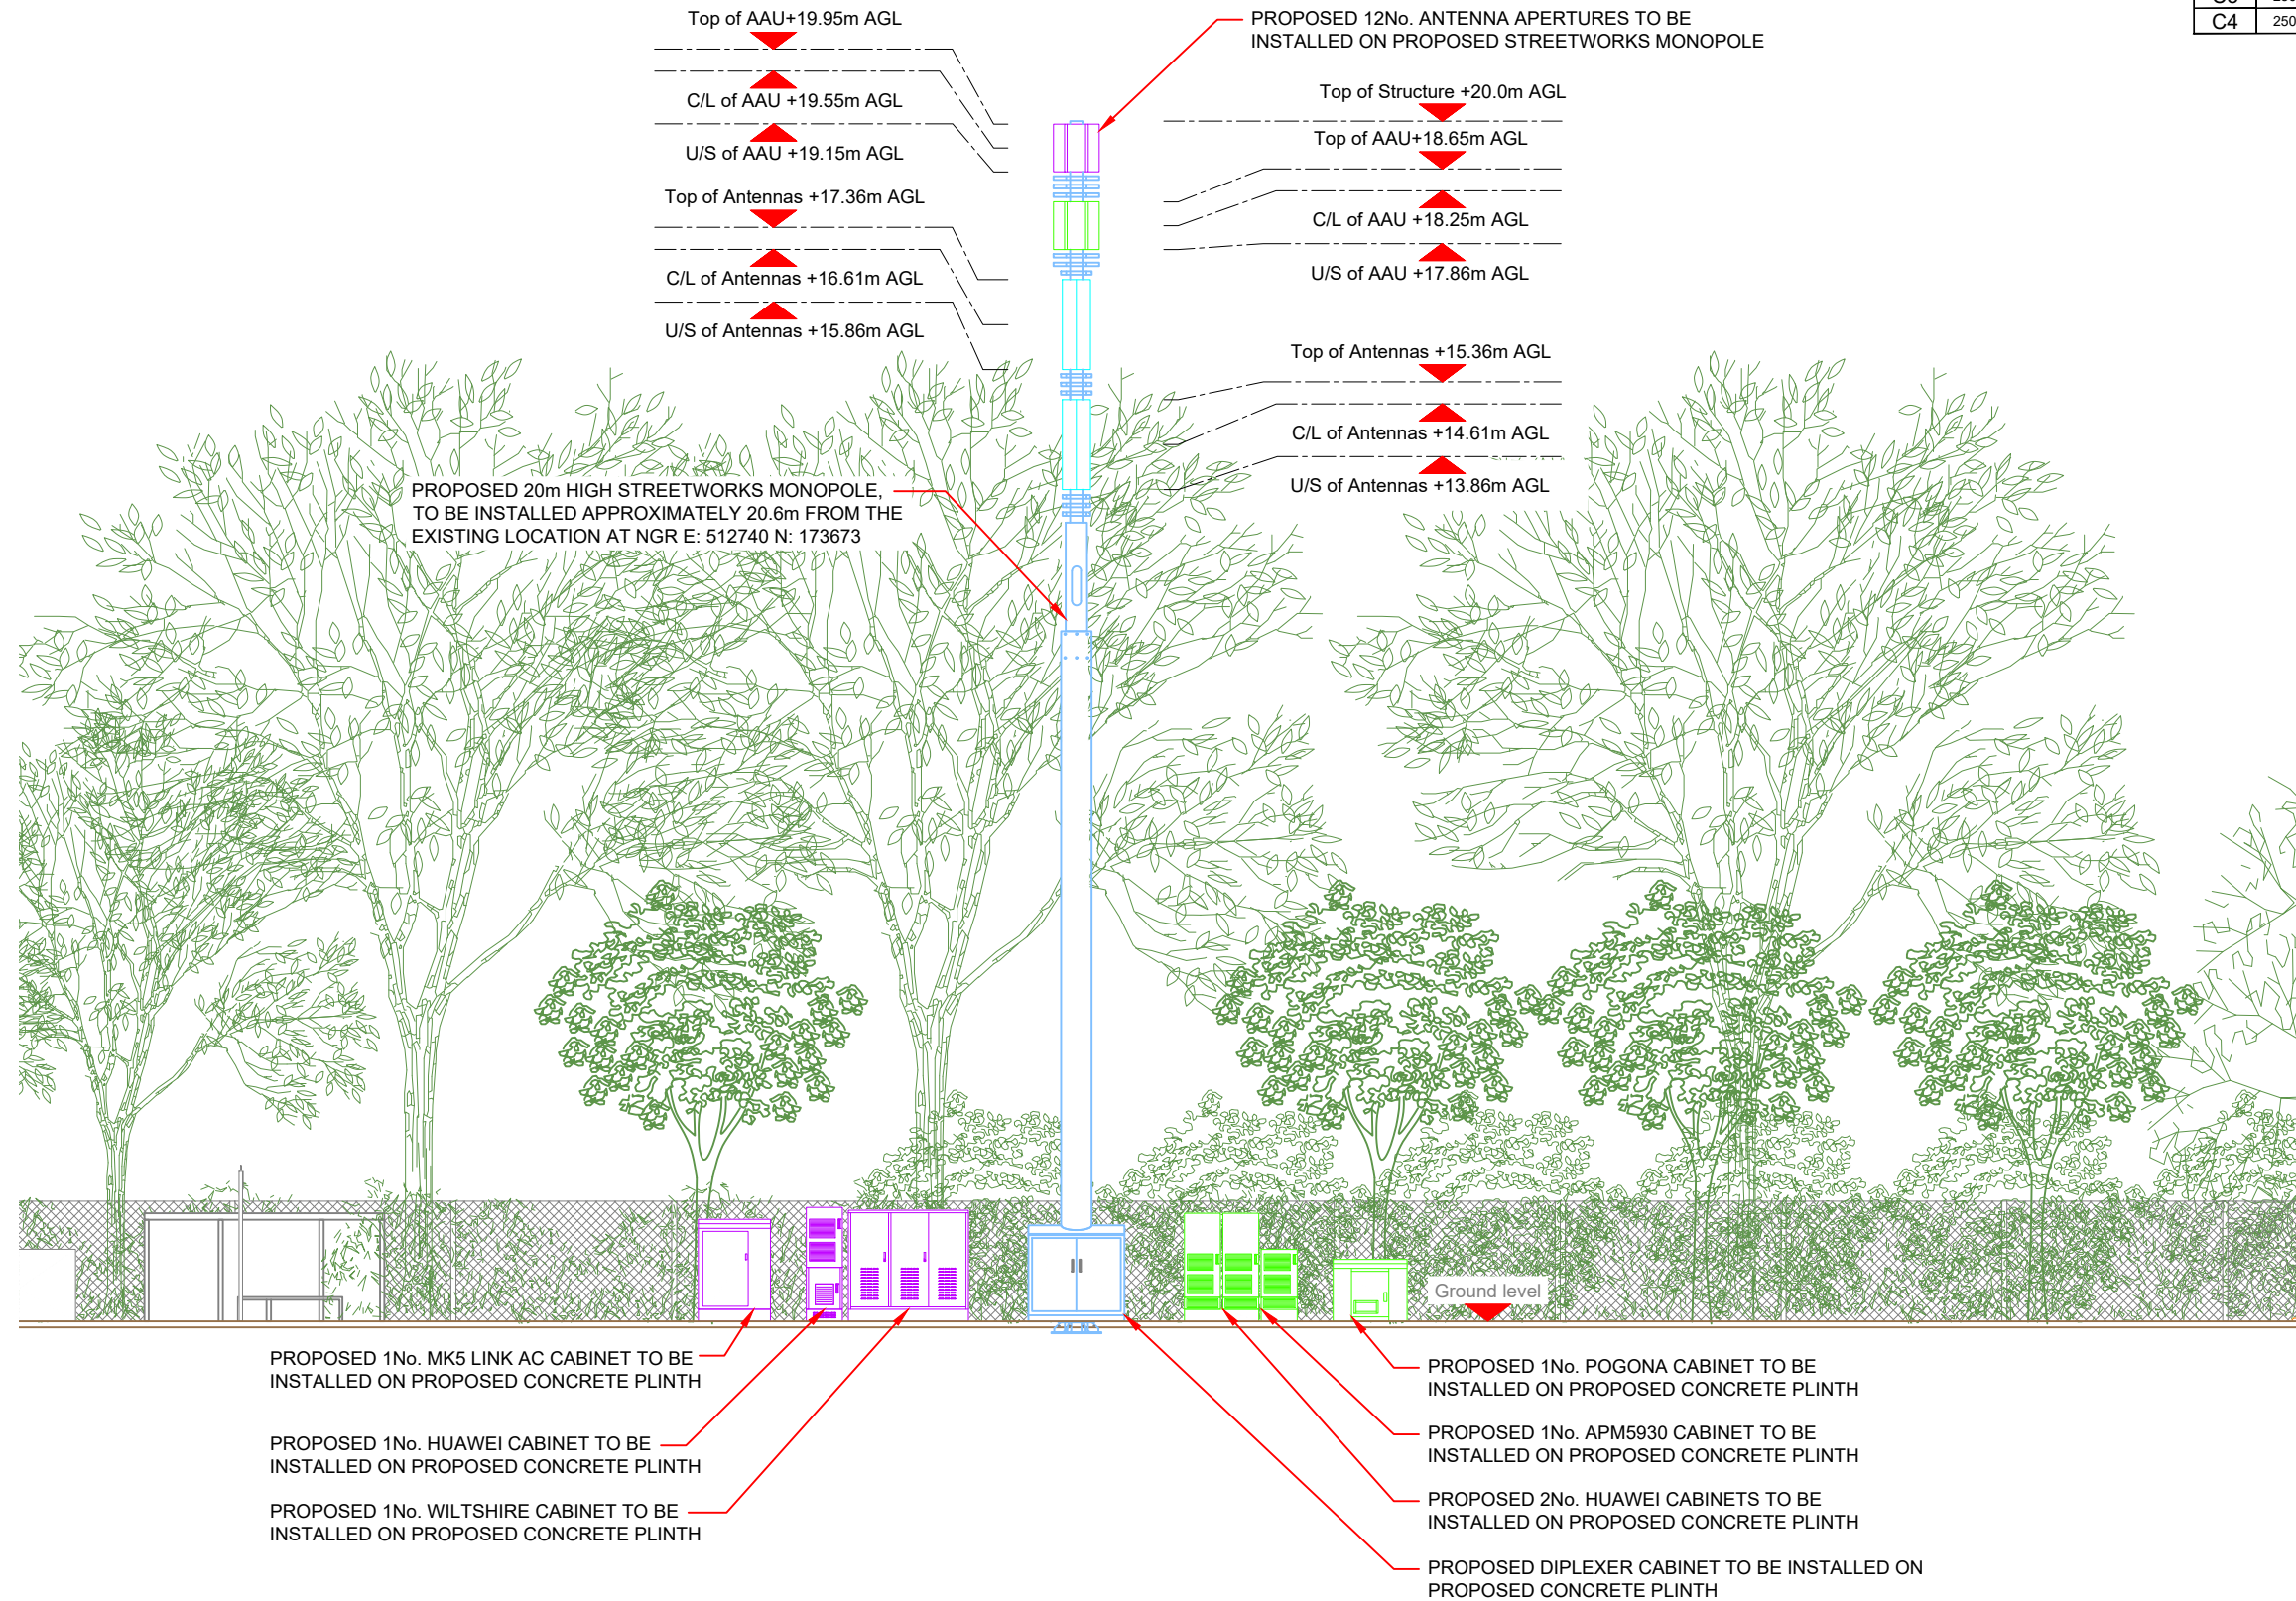

PROPOSED MAX CONFIGURATION ELEVATION

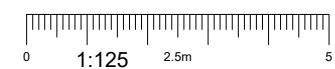

Master: M001	MBNL / EE / H3G	Project: T&A	Purpose of Issue: Planning	Issue: A
Date: 18/02/2020	Revision / Upgrade Description: First Issue			
Drawn: K. Naveen	Checked: T. Clifford			
Approved: M. Venner				

Hutchison 3G UK Limited
 Star House, 20 Grenfell Road
 Maidenhead, SL6 1EH
 Tel: 01628 765 000
 Fax: 01628 765 001

H3G Base Station Information line:
 0845 6043000
 Available 8am-8pm Monday to Friday

Hatfield Business Park
 Hatfield
 Hertfordshire
 AL10 9BW

Tel: 01707 315000
 Fax: 01707 319001

MBNL Mobile Broadband Network Limited
 Sixth Floor, Thames Tower, Station Road, Reading, RG1 1LX

BEACONCOMMS
 UNIT E3 PITTS CLEAVE INDUSTRIAL ESTATE, TAVISTOCK, DEVON, PL19 0PW
 sales@beaconcomms.co.uk Tel: +44 (0)1822 610610

Site Name: **CEMETERY DNS**

Site ID: **1051905**

Address: **CEMETERY DNS
 HANWORTH ROAD
 WHITTON TWICKENHAM
 LONDON: RICHMOND UPON THAMES
 TW4 5NH**

Title: **266 MAX CONFIGURATION ELEVATION - SHEET 2**

Project: **T & A**

Purpose of Issue: **GENERAL ARRANGEMENT**

EE Cell ID: 50970	MBNL Cell ID: RUT004	3UK Cell ID: TW0154
--------------------------	-----------------------------	----------------------------

SITE CAPACITY & LEAD OPERATOR			
A	B	C	LEAD
HS2	HS2	HS2	EE

Master Drawing No: 1051905_RUT004_50970_TW0154_M001	Issue: A
--	-----------------