


NOTE:
 EXISTING SINGLE PHASE 100A SUPPLY TO BE UPGRADED TO 3 PHASE 100A SUPPLY WITHIN MK5 CABINET.
 EXISTING BT & TX EQUIPMENT TO BE RELOCATED WITHIN MK5 CABINET

NOTE:
 CTIL MONOPOLE APPROXIMATELY 43.6m AWAY FROM THE PROPOSED PHASE 7 MONOPOLE.
 ILLUSTRATED ON PAGES 411, 412 & 413.
 *COMPLY'S WITH SPEC261 RULES

Antenna Aperture ID	Proposed 4G/5G Bearing	Operator: Shared/ EE/H3G
A1	10°	EE
A2	10°	H3G
A3	10°	EE/H3G
A4	10°	EE/H3G
B1	130°	EE
B2	130°	H3G
B3	130°	EE/H3G
B4	130°	EE/H3G
C1	250°	EE
C2	250°	H3G
C3	250°	EE/H3G
C4	250°	EE/H3G

NOTES:
 1. ALL DIMENSIONS IN MM UNLESS OTHERWISE NOTED.

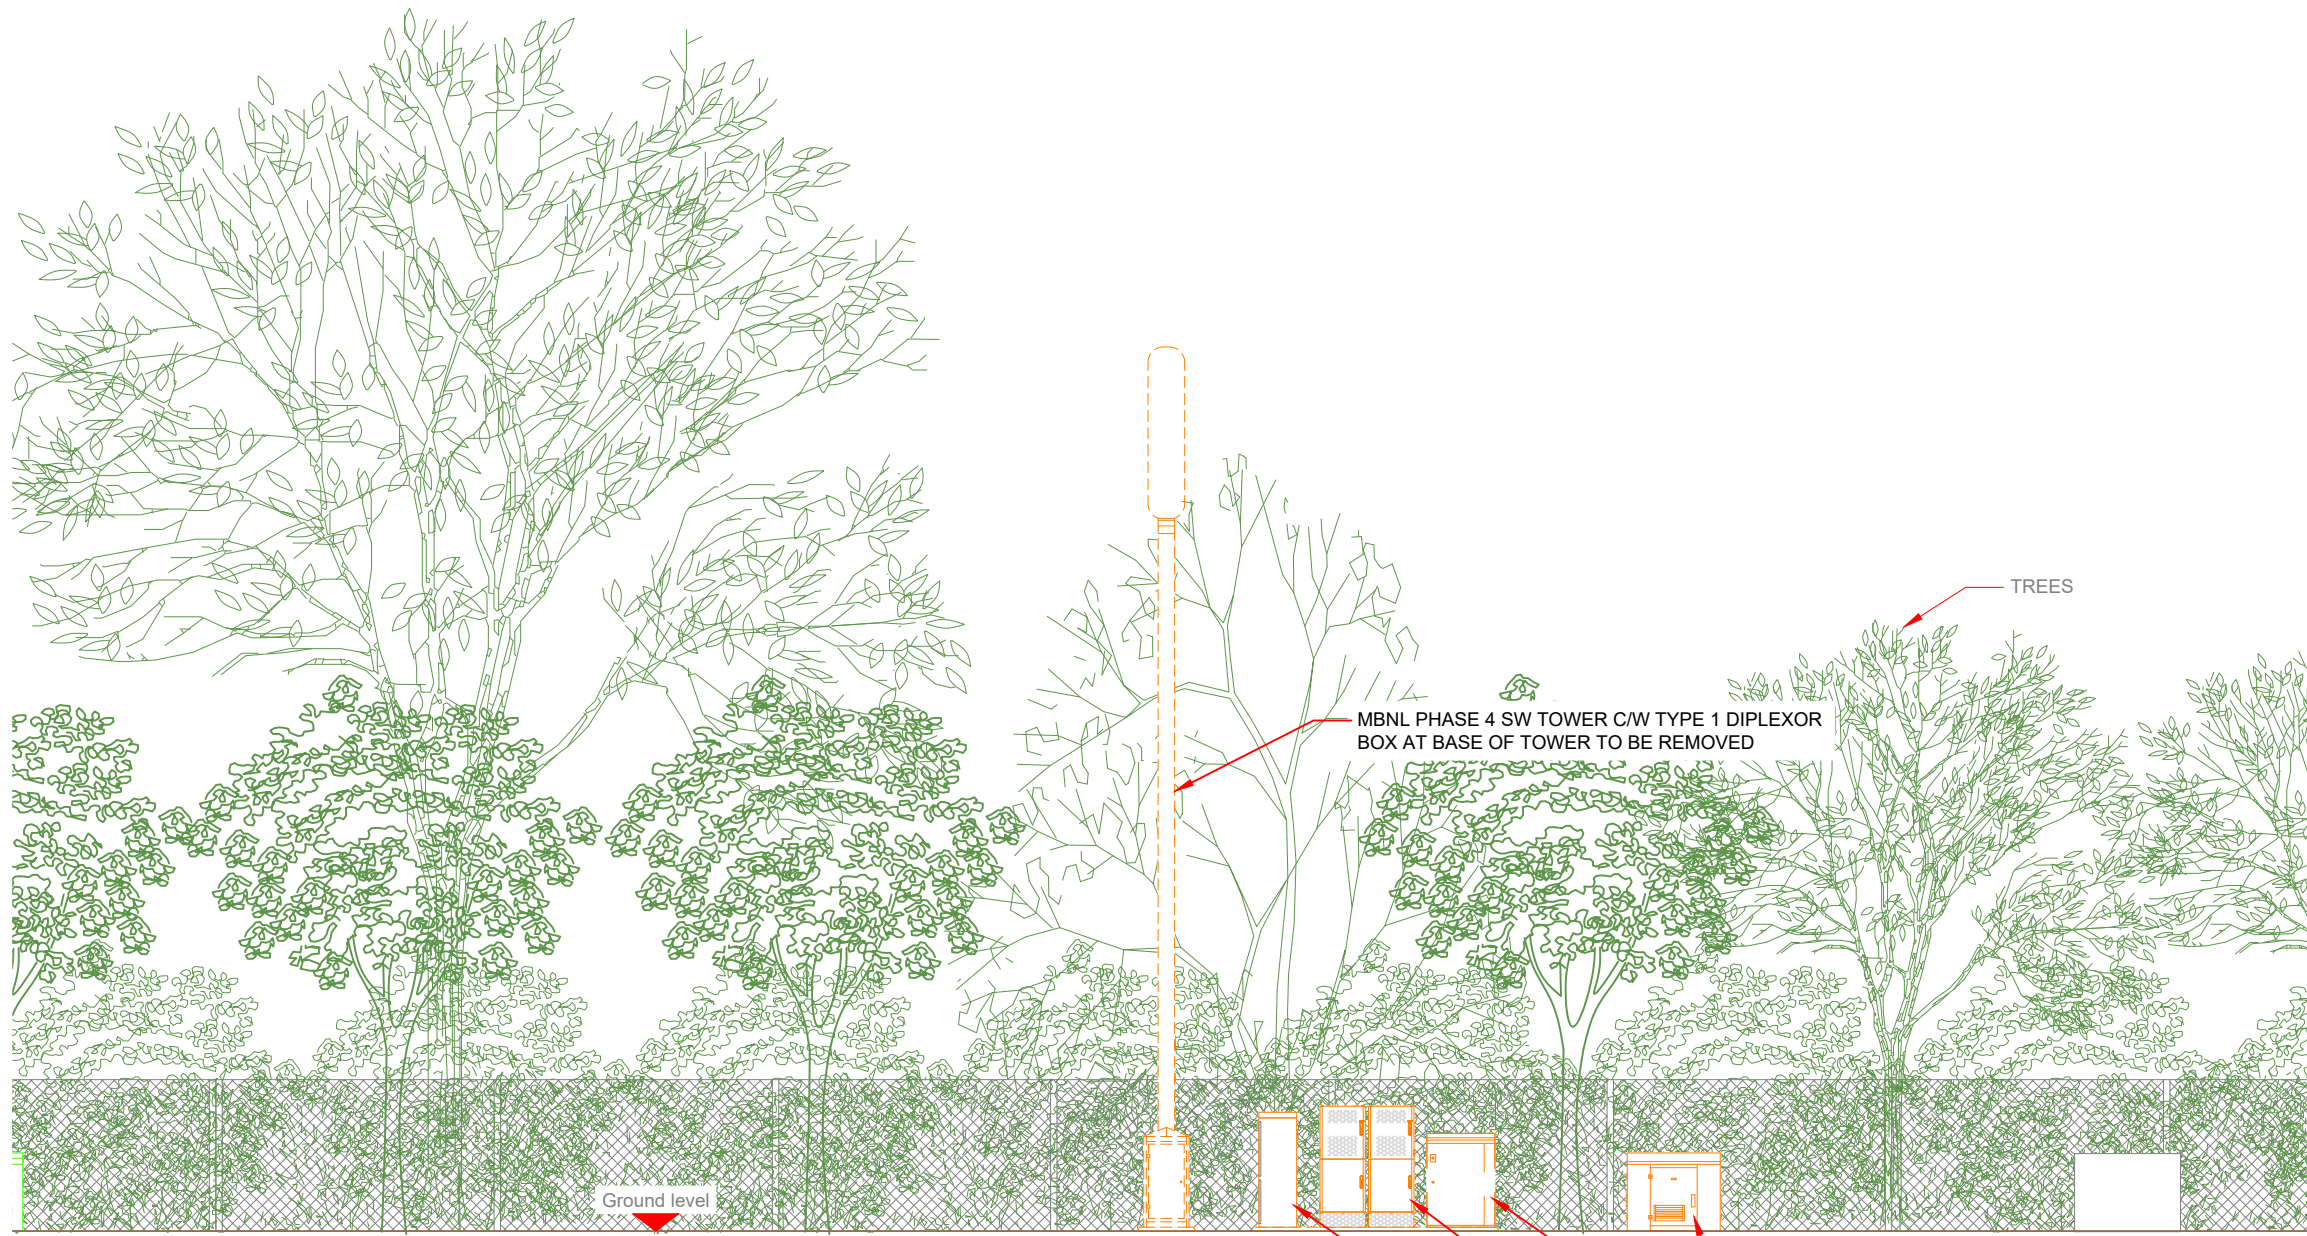

MBNL PHASE 4 SW TOWER C/W TYPE 1 DIPLEXOR BOX AT BASE OF TOWER TO BE REMOVED


MBNL POGONA CABINET ON ROOT FOUNDATION TO BE REMOVED

MBNL FREDO CABINET C/W FLEXIS AND UCUS TO BE REMOVED

HUAWEI BTS3900A SINGLE STACK, SIDE BY SIDE CABINETS TO BE REMOVED

MBNL LINK AC Mk3 CABINET ON ROOT FOUNDATION TO BE REMOVED

PROPOSED MAX CONFIGURATION ELEVATION

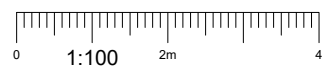

SITE CAPACITY & LEAD OPERATOR			
A	B	C	LEAD
HS2	HS2	HS2	EE

Master: M001	MBNL / EE / H3G	Project: T&A	Purpose of Issue: Planning	Issue: A
Date: 18/02/2020	Drawn: K. Naveen	Checked: T. Clifford	Approved: M. Venner	Revision / Upgrade Description: First Issue

Hutchison 3G UK Limited
 Star House, 20 Grenfell Road
 Maidenhead, SL6 1EH
 Tel: 01628 765 000
 Fax: 01628 765 001
 H3G Base Station Information line:
 0845 6043000
 Available 8am-8pm Monday to Friday

Hatfield Business Park
 Hatfield
 Hertfordshire
 AL10 9BW
 Tel: 01707 315000
 Fax: 01707 319001

MBNL Mobile Broadband Network Limited
 Sixth Floor, Thames Tower, Station Road, Reading, RG1 1LX

BEACONCOMMS
 UNIT E3 PITTS CLEAVE INDUSTRIAL ESTATE, TAVISTOCK, DEVON, PL19 0PW
 sales@beaconcomms.co.uk Tel: +44 (0)1822 610610

Site Name: **CEMETERY DNS**

Site ID: **1051905**

Address: **CEMETERY DNS
 HANWORTH ROAD
 WHITTON TWICKENHAM
 LONDON: RICHMOND UPON THAMES
 TW4 5NH**

Title: **265 MAX CONFIGURATION ELEVATION - SHEET 1**

Project: **T & A**

Purpose of Issue: **GENERAL ARRANGEMENT**

EE Cell ID: 50970	MBNL Cell ID: RUT004	3UK Cell ID: TW0154
--------------------------	-----------------------------	----------------------------

Master Drawing No: 1051905_RUT004_50970_TW0154_M001	Issue: A
--	-----------------