



Rev	Date	By	Amendment

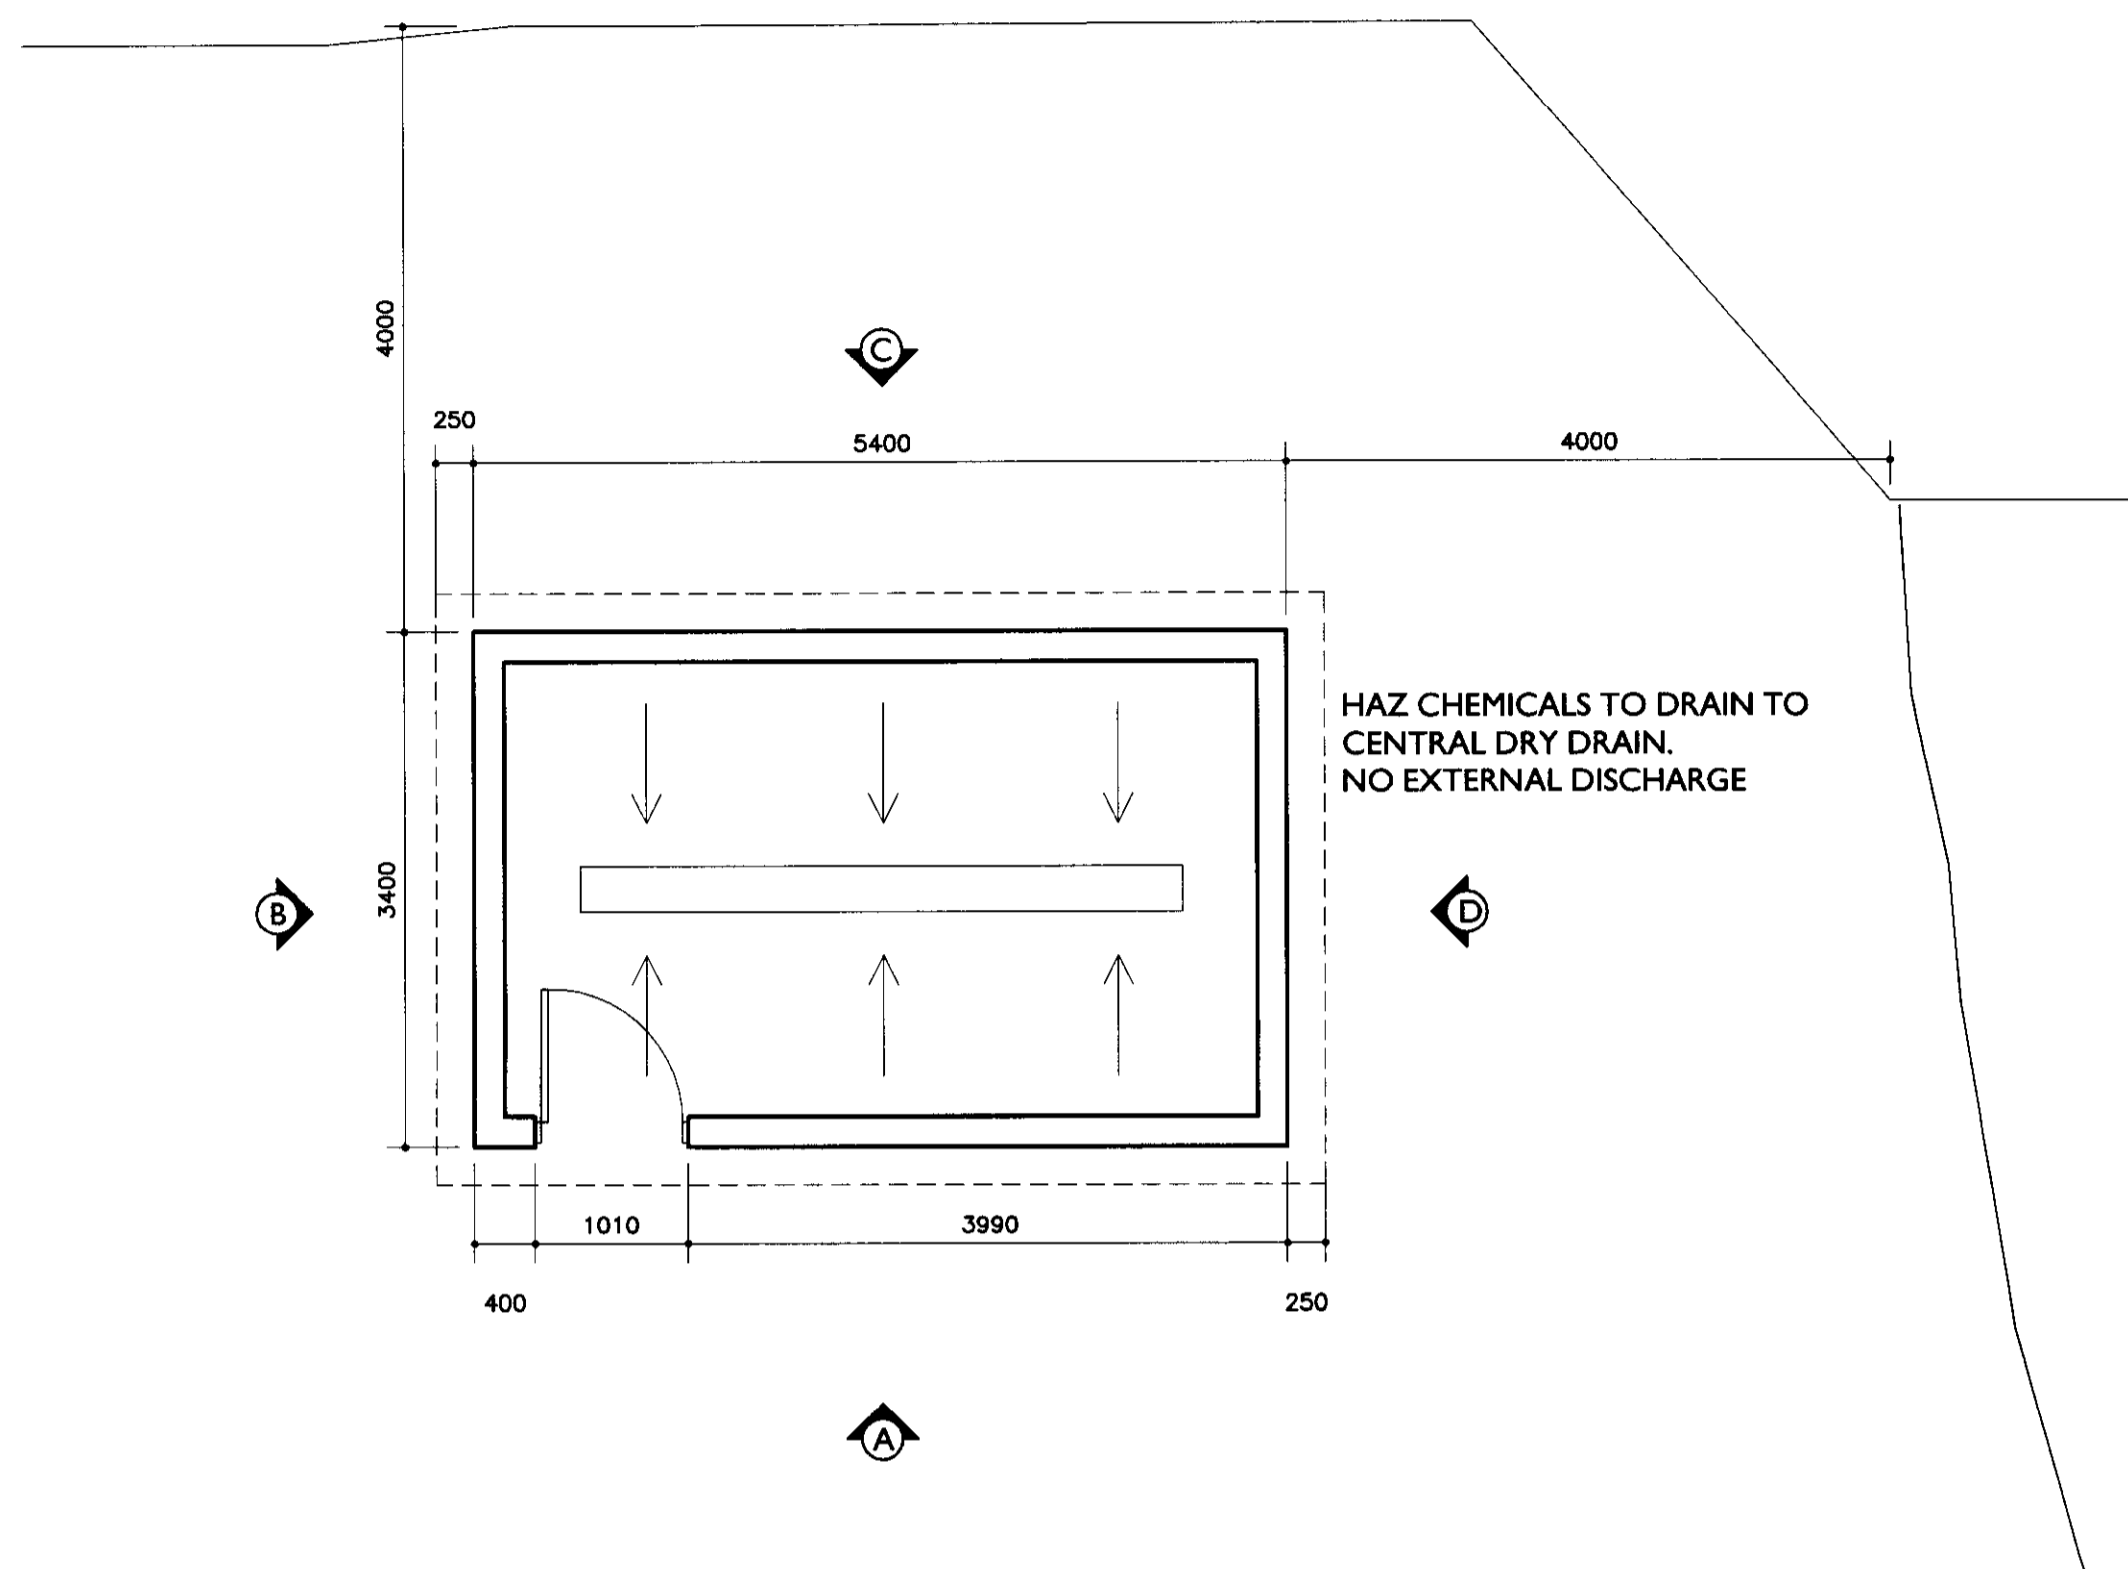


LAYOUT PLAN(1:50)

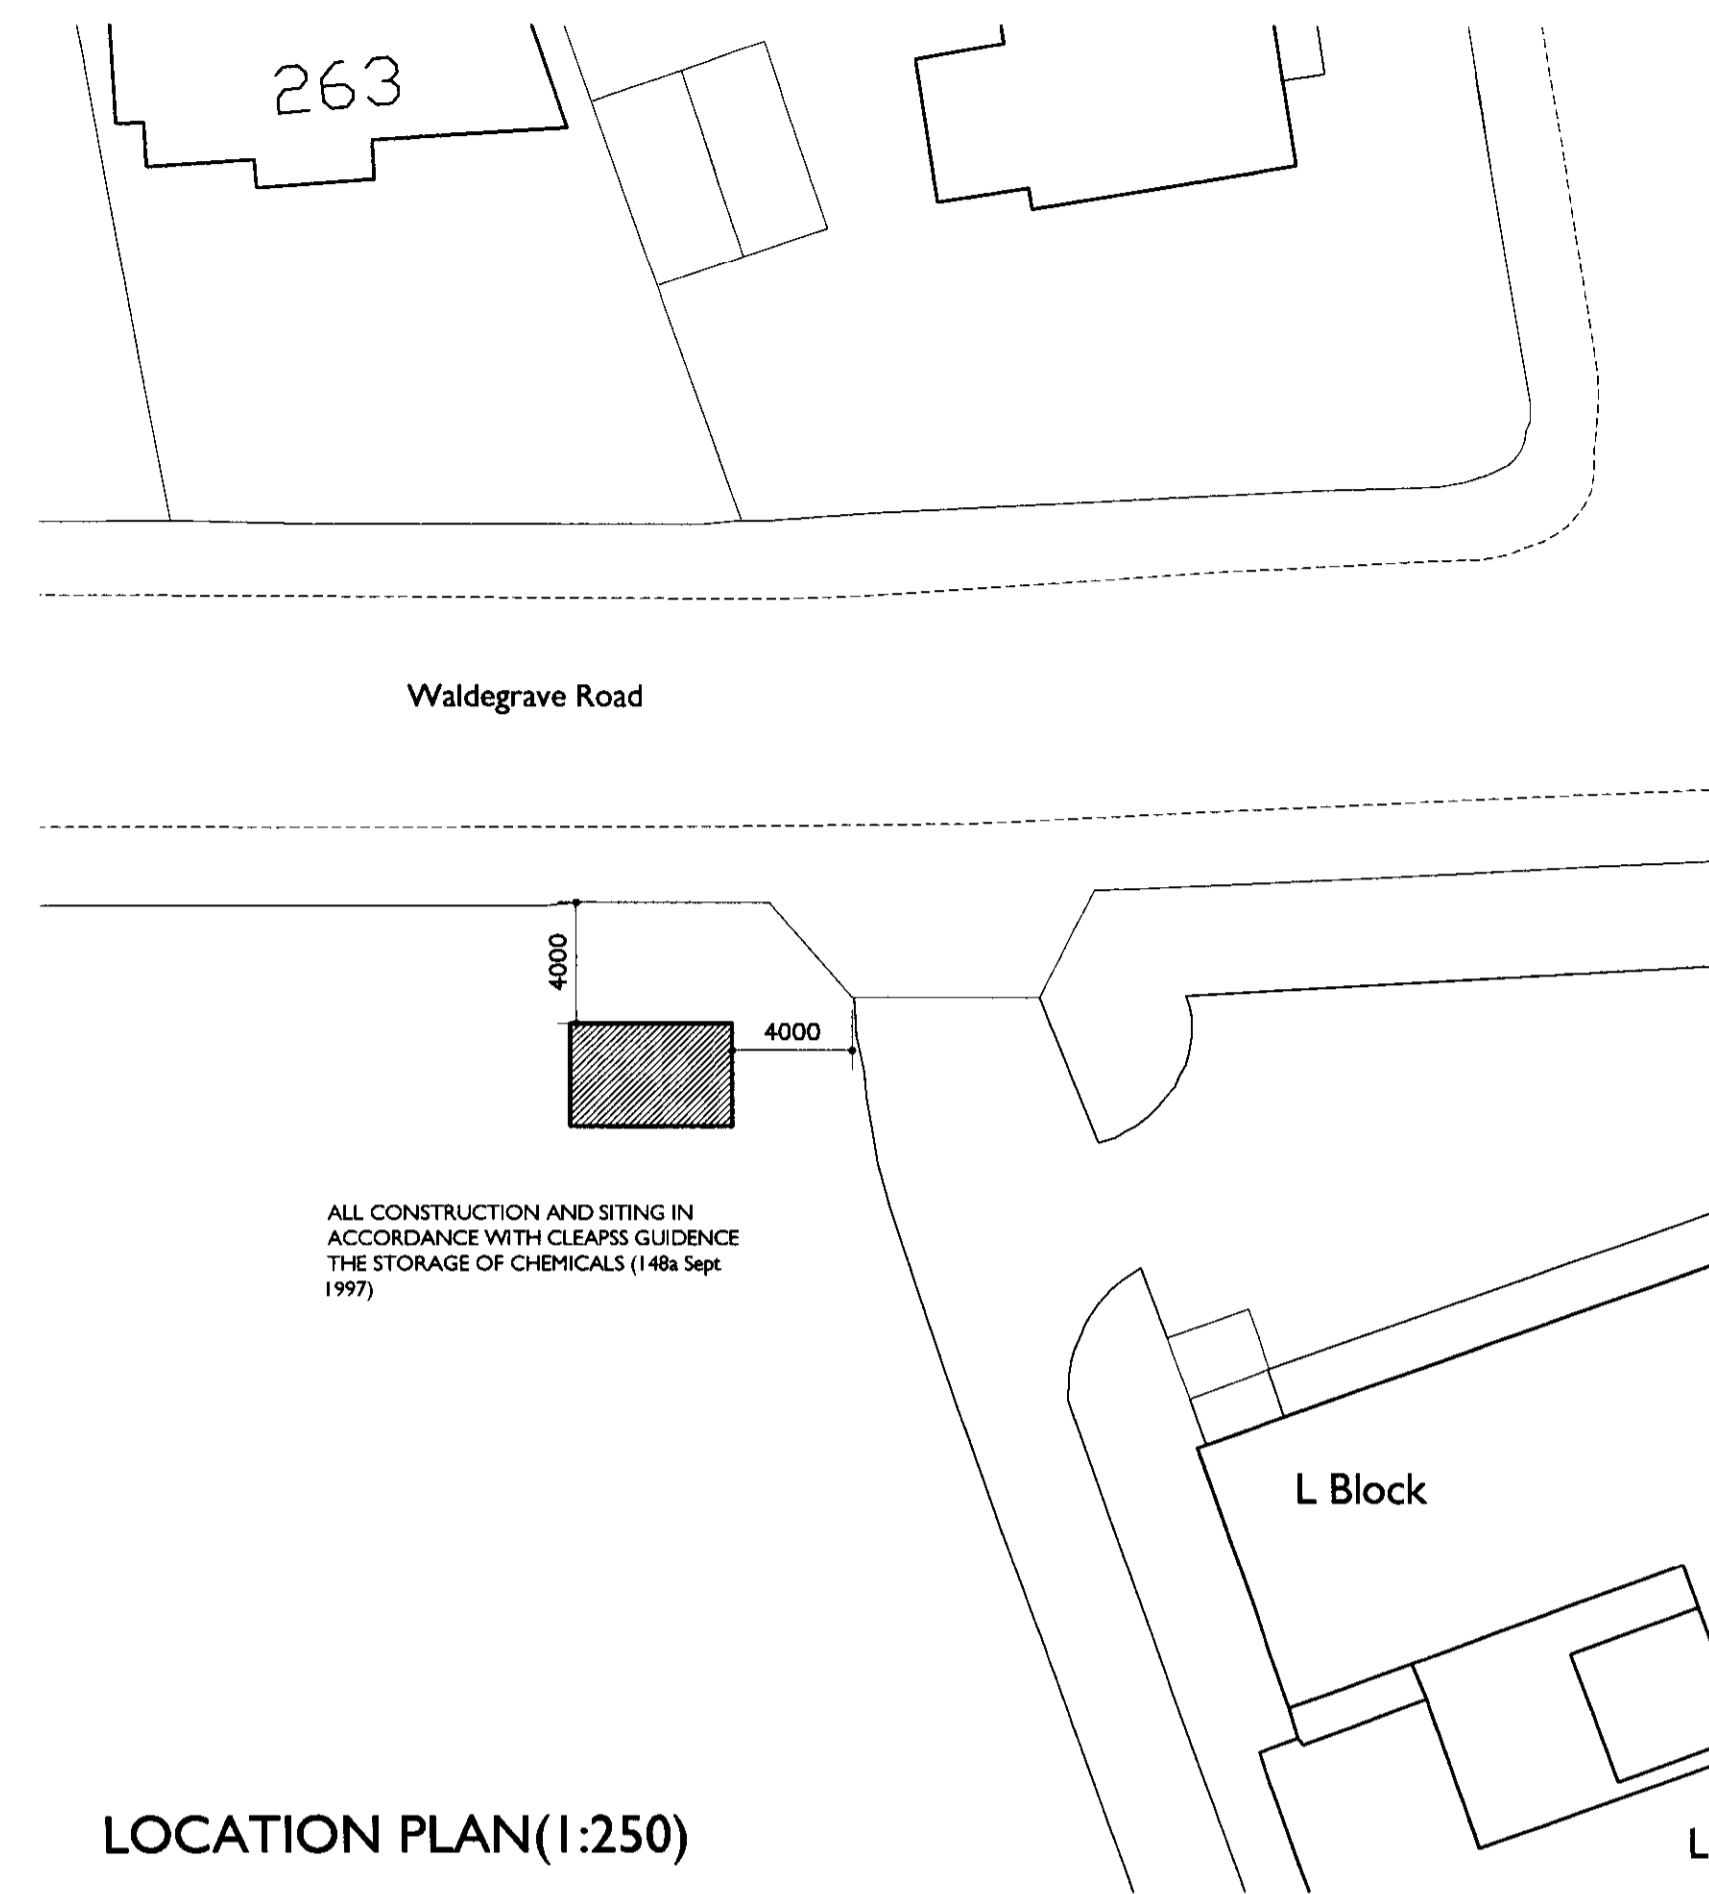

LOCATION PLAN(1:250)

LEGEND

04/1085/ FUL'

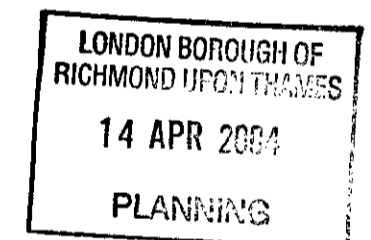

ASH DESIGN

**LONDON**  
 RIVERSIDE OFFICES, BLOCK A, LITTLEBROOK BUSINESS PARK,  
 DARTFORD, KENT DA1 5PZ  
 Tel: 01322 627800 Fax: 01322 290155 E-mail: addi@tribalps.co.uk Website: www.tribalps.co.uk

**BRISTOL**  
 1 PORTLAND SQUARE, BRISTOL, BS2 8RR  
 Tel: 0117 311 5411 Fax: 0117 311 5422

**LEEDS**  
 TRIBAL HOUSE, HAWTHORN PARK,  
 COAL ROAD, LEEDS, LS14 1PQ  
 Tel: 0113 306 0200 Fax: 0113 306 0203


Client  
**St. MARY'S COLLEGE TWICKENHAM**

Project  
**ERECTION OF HAZ. CHEMICAL STORE**


Drawing  
**LAYOUT PLAN, ELEVATIONS**

Date	Scale	Drawn by
18-03-2004	VARIABLE	va
		Checked by


Project No	Drawing No	Revision
041001	PL(0)02	.

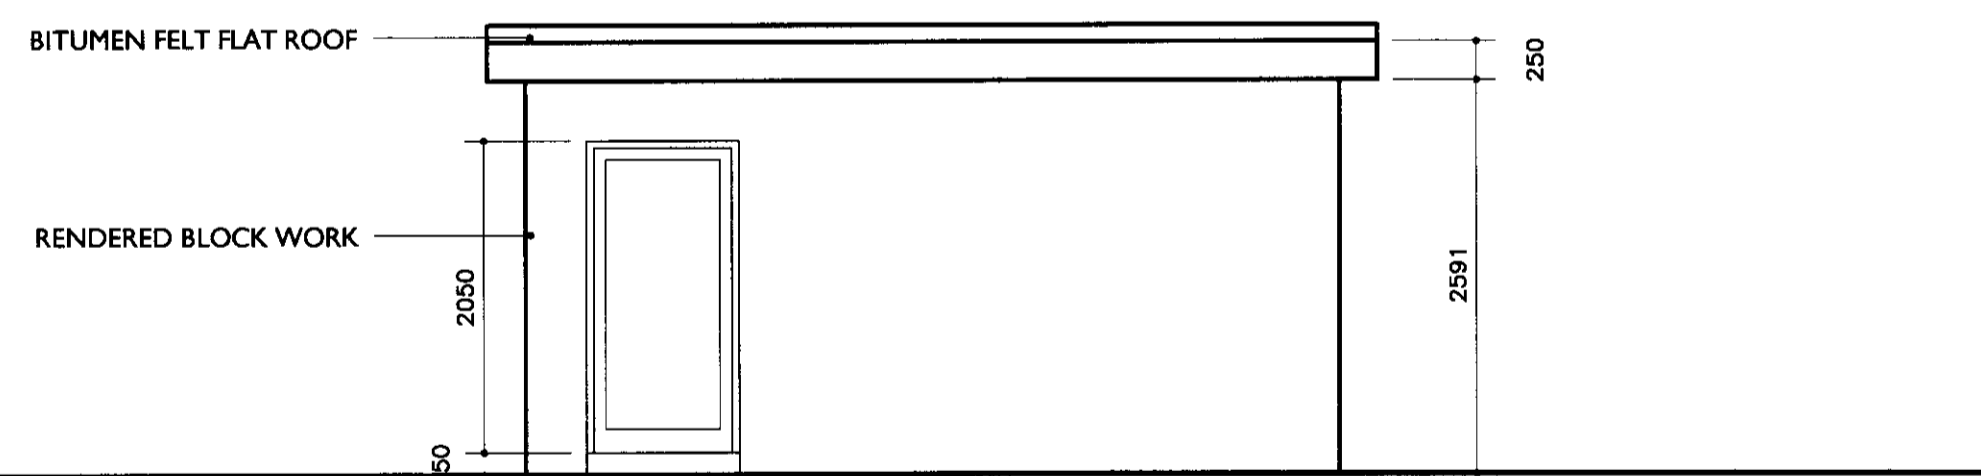


ELEVATION-A (1:50)

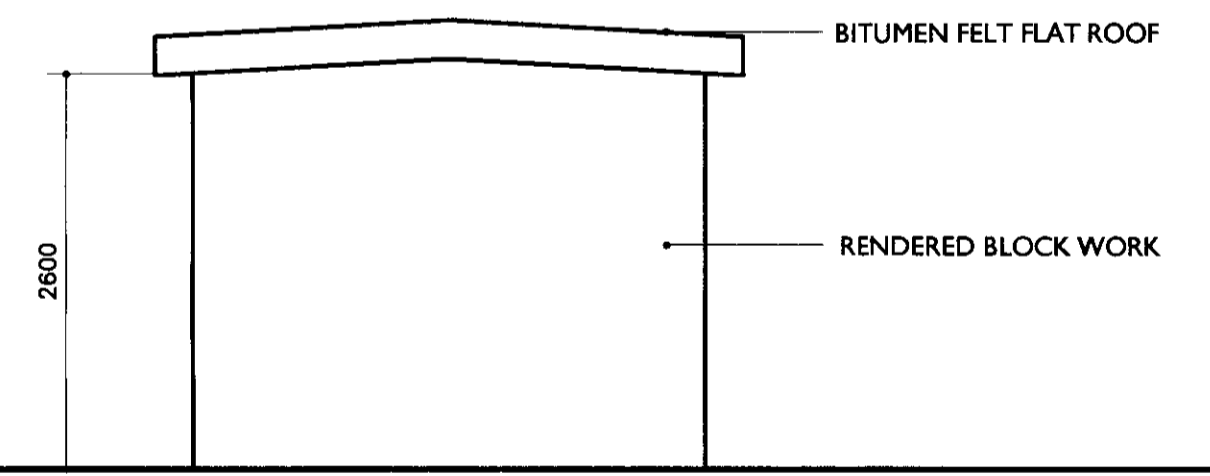

ELEVATION-B (1:50)

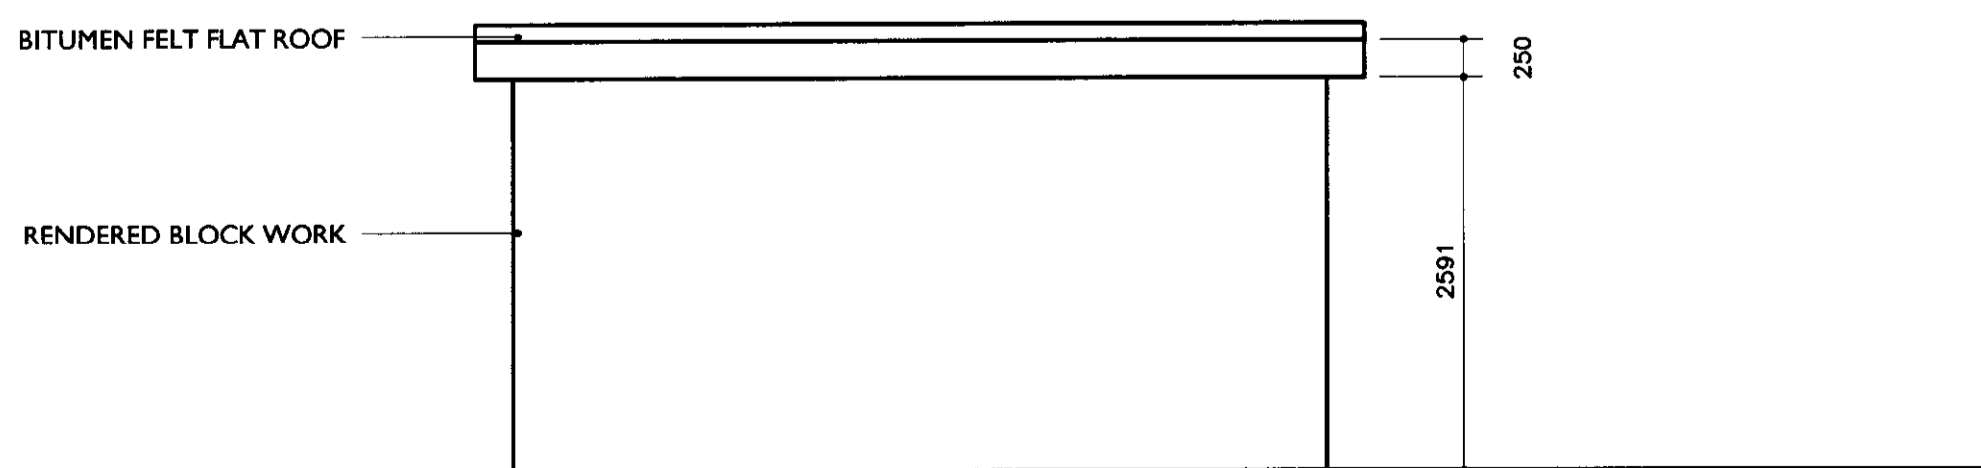

ELEVATION-C (1:50)

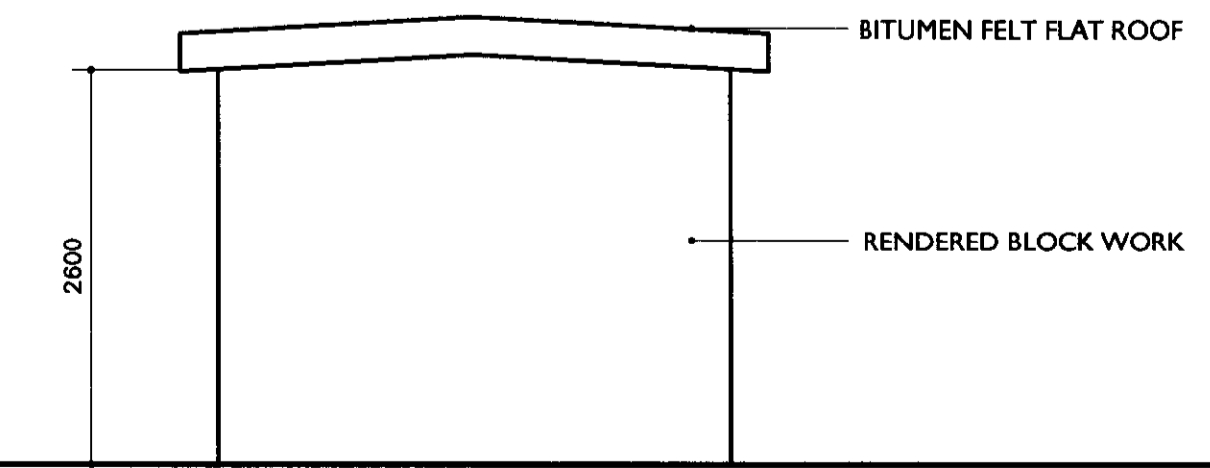

ELEVATION-D (1:50)