

Rev

Project  
Barnes Methodist Church

Dwg No.  
18.12.03

Scale @ A4  
1:10

Date  
07/19

Drawing

Typical roof PV panel detail

Issued for:  
planning

© All documents remain the property of Hall & Ensom in perpetuity.


**Hall & Ensom**



Tel: 01256 889 851 www.hallandensom.co.uk



# Map Extract

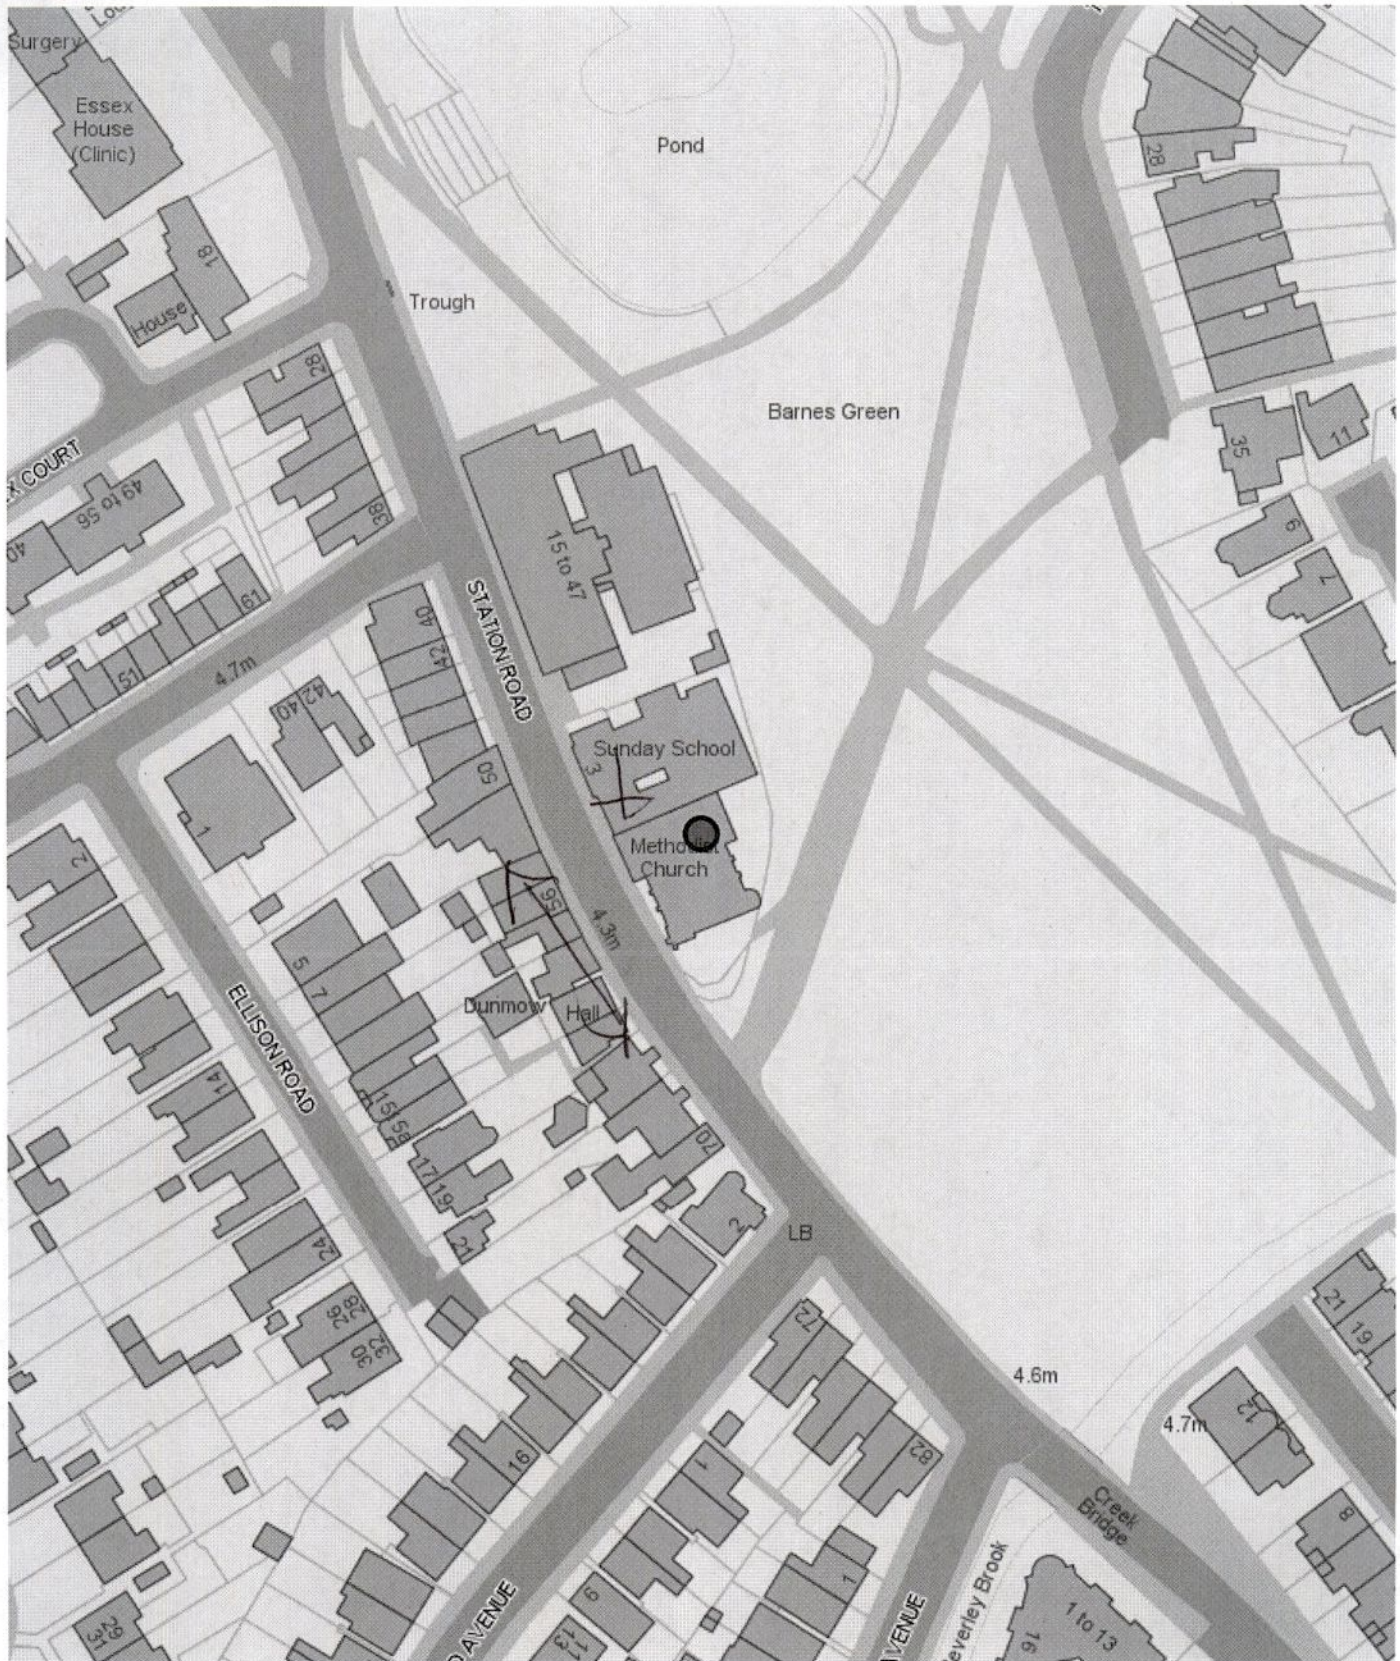


<--enter your text here e.g. address etc--> Produced by LB Richmond MapAll

Crown copyright (c) and database rights 2019 Ordnance Survey 100019441 Scale: 1:1250

Printed on: 04-Jul-2019 Centre of map: [521886,176225]

London Borough of Richmond upon Thames, Civic Centre, 44 York Street, Twickenham, TW1 3BZ Telephone 020 8891 1411 [www.richmond.gov.uk](http://www.richmond.gov.uk)

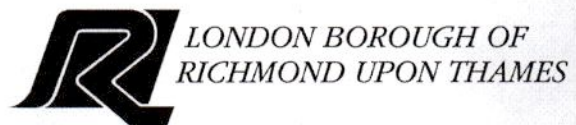





Barnes Methodist Church Station Road Barnes London SW13 0NH. UPRN: 010002248052

Case History Report created on 04-Jul-2019 at 10:03 AM

Number of Constraints found: 20

- Archaeological Priority (English Heritage) (Site: Mortlake and Barnes - )
- Area Benefiting Flood Defence - Environment Agency. (Areas Benefiting from Defences)
- Article 4 Direction Basements (Article 4 Direction - Basements / Ref: ART4/BASEMENTS / Effective from: 20180418)
- Building of Townscape Merit (Site: Barnes Methodist Church Station Road Barnes London SW13 0NH)
- Building of Townscape Merit (Site: Railings Station Road Barnes London)
- Community Infrastructure Levy Band (Higher)
- Conservation Area (CA1 Barnes Green)
- Floodzone 2. (Fluvial / Tidal Models)
- Floodzone 2. (Tidal Models)
- Floodzone 3. (Tidal Models)
- Protected View (Indicative Zone) (View 7 RICHMOND PARK TOWARDS ST PAULS CATHEDRAL)
- SFRA Zone 3a High Probability (Flood Zone 3)
- Strategic Flood Risk Assessment Zone 2 Medium Probability ( )
- Strategic Flood Risk Assessment Zone 2 Medium Probability ( )
- Surface Water Flooding (Area Less Susceptible to) - Environment Agency ( )
- Surface Water Flooding (Area Susceptible to) - Environment Agency ( )
- Take Away Management Zone (Take Away Management Zone)
- Village (Barnes Village)
- Village Character Area (Barnes Green - Character Area 12 & Conservation Area 1 Barnes Village Planning Guidance Page 49 CHARAREA04/12/01)
- Ward (Mortlake and Barnes Common Ward)

End of constraint report.

Number of Development Control cases: 9

| Ref         | Proposal  | Received   | Valid      | Decision           | Officer | Dec Date   | Appeal lodged | Appeal Dec Date | Appeal Decisi |
|-------------|---|------------|------------|--------------------|---------|------------|---------------|-----------------|---------------|
| 19/2047/FUL | Installation of photo-voltaic solar panels on roof slope in association with re-covering of roof.                             | 02/07/2019 |            |                    |         |            |               |                 |               |
| 09/2096/FUL | Remove two small steps in front of an unused door and placement of four bicycle parking hoops in the forecourt of the church. | 03/08/2009 | 28/09/2009 | granted permission | MAR     | 23/11/2009 |               |                 |               |

|             |  |            |            |  |     |            |            |            |        |
|-------------|--|------------|------------|--|-----|------------|------------|------------|--------|
| 08/1227/FUL | Re-surface the play area abutting Barnes Green, (on the east side of Barnes Methodist Church) with impact absorbing surfacing.   | 10/04/2008 | 12/05/2008 | granted permission                       | VIC | 25/06/2008 |            |            |        |
| 01/2592     | Creation Of New Single Fire Exit Door In North East Elevation; Construction Of Bin Store On South West Elevation.  | 28/09/2001 | 28/09/2001 | granted permission                       | GMG | 06/12/2001 |            |            |        |
| 99/2931     | Replacement Of Existing Freestanding Signs.  | 23/11/1999 | 23/11/1999 | withdrawn - appeal for non-determination | GMG | 23/08/2001 | 23/08/2000 | 08/12/2000 | allowe |
| 97/0732     | Demolition Of Existing Sunday School And Ancillary Buildings And Erection Of Six Two Bedroom Flats And Two 2 Bedroom Maisonettes With Garaging On Site For Ten Cars. Internal Alterations To Church To Create New Nave And Meeting Rooms With Ne | 27/03/1997 | 02/04/1997 | withdrawn by the applicant               | CTA | 02/02/1998 |            |            |        |
| 97/0720     | Demolition Of Existing Sunday School And Ancillary Buildings.  | 27/03/1997 | 27/03/1997 | withdrawn by the applicant               | CTA | 02/02/1998 |            |            |        |
| 97/0011     | Provision Of Wheelchair Ramp Access<br>COMMENTS: DISABLED APPLICATION  | 06/01/1997 | 06/01/1997 | granted permission                       | CTA | 17/03/1997 |            |            |        |
| 94/1559/FUL | Re-surfacing Of Area Used As A Childrens Playground  | 22/06/1994 | 22/06/1994 | granted permission                       | JGB | 12/08/1994 |            |            |        |

End of Development Control cases

Number of Building Control cases: 4

| Ref                | Description   | Received   | Decided    | Decision       | Started    | Completed  | Officer |
|--------------------|---|------------|------------|----------------|------------|------------|---------|
| 12/FEN00069/GASAFE | Installed a Gas Boiler  | 07/10/2011 |            |                |            | 07/10/2011 |         |
| 08/0975/BN         | Flat at Barnes Methodist Church: Internal alterations to existing flat including removal of chimney breasts, new bathroom, kitchen and general renovation | 09/05/2008 |            |                | 16/05/2008 |            | PCB     |
| 04/2099/RS1/FP     | New first floor structure, internal alterations and refitting works.  | 10/02/2005 | 16/03/2005 | Plans Approved | 26/01/2005 |            | MJ      |
| 04/2099/FP         | New first floor structure, internal alterations and refitting works.  | 12/10/2004 | 09/12/2004 | Plans Rejected | 26/01/2005 |            | PCB     |

End of Building Control cases

Number of planning enforcement cases: 2

| Ref            | Nature                   | Received   | Status      | Closed     | Notice date | Breach | Officer |
|----------------|--------------------------|------------|-------------|------------|-------------|--------|---------|
| 12/0677/EN/EOP | Alterations to the path. | 20/12/2012 | Case Closed | 31/01/2013 |             |        | VIK     |
| 07/0560/EN/ADV | New signage.             | 19/12/2007 | Case Closed | 09/01/2008 |             |        | TOB     |

End of Planning Enforcement cases

Number of related sites: 2

Railings Station Road Barnes London. UPRN: 010070721430. (Related item: 1 of 2)

No Development Control cases

No Building Control cases

No planning enforcement cases

STREET RECORD Station Road Barnes London. UPRN: 010070719657. (Related item: 2 of 2)

Development Control cases: 9

| Ref         | Proposal  | Received   | Valid | Decision                              | Officer | Dec Date   | Appeal lodged | Appeal Dec Date | Appeal Decision |
|-------------|---|------------|-------|---------------------------------------|---------|------------|---------------|-----------------|-----------------|
| 03/1085/ADV | Proposed Advertisement Signage Of Hoardings, Flagpoles And V Board Signs Non Illuminated. | 24/03/2003 |       | decided as no further action be taken | UNK     | 15/01/2004 |               |                 |                 |



|             |  |            |            |   |     |            |  |  |
|-------------|--|------------|------------|---|-----|------------|--|--|
| 01/3403     | Development Of Land For A Three Storey Building Containing 13 One And Two Bedroom Apartments With 13 Parking Spaces And Bicycle And Refuse Storage And Landscaping And One Four Bedroom Two Storey Detached House With Garage. | 21/12/2001 | 21/12/2001 | refused permission                      | CTA | 30/05/2002 |  |  |
| 01/3410     | Demolition Of Perimeter Wall, Fencing And Gates.   | 21/12/2001 | 21/12/2001 | granted permission                      | CTA | 30/05/2002 |  |  |
| 94/3258/TEL | Siting Of Telecommunications Cabinet   | 10/11/1994 | 10/11/1994 | Decided the Council raises no objection | BAR | 30/11/1994 |  |  |
| 73/2919     | Use of ground floor side room for play group purposes.   | 22/11/1973 | 22/11/1973 | granted permission                      |     | 15/02/1974 |  |  |
| 72/1449/ADV | For Advertisements.  | 31/05/1972 | 31/05/1972 | refused permission                      |     | 09/10/1972 |  |  |
| 70/1333     | Demolition of existing shops and flat, and erection of 2-storey building comprising 2 shop units with flat over and provision of garage.   | 01/07/1970 | 01/07/1970 | granted permission                      |     | 27/04/1971 |  |  |
| 68/0217     | Demolition of existing shops and flat and erection of two shops with one flat over.  | 30/01/1969 | 30/01/1969 | refused permission                      |     | 03/04/1970 |  |  |
| 67/0900     | Replacement of existing porch by new canopy.   | 15/05/1967 | 15/05/1967 | granted permission                      |     | 21/06/1967 |  |  |

No Building Control cases

No planning enforcement cases

End of related sites

Report completed at 10:03 AM