

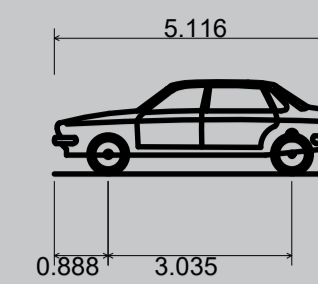
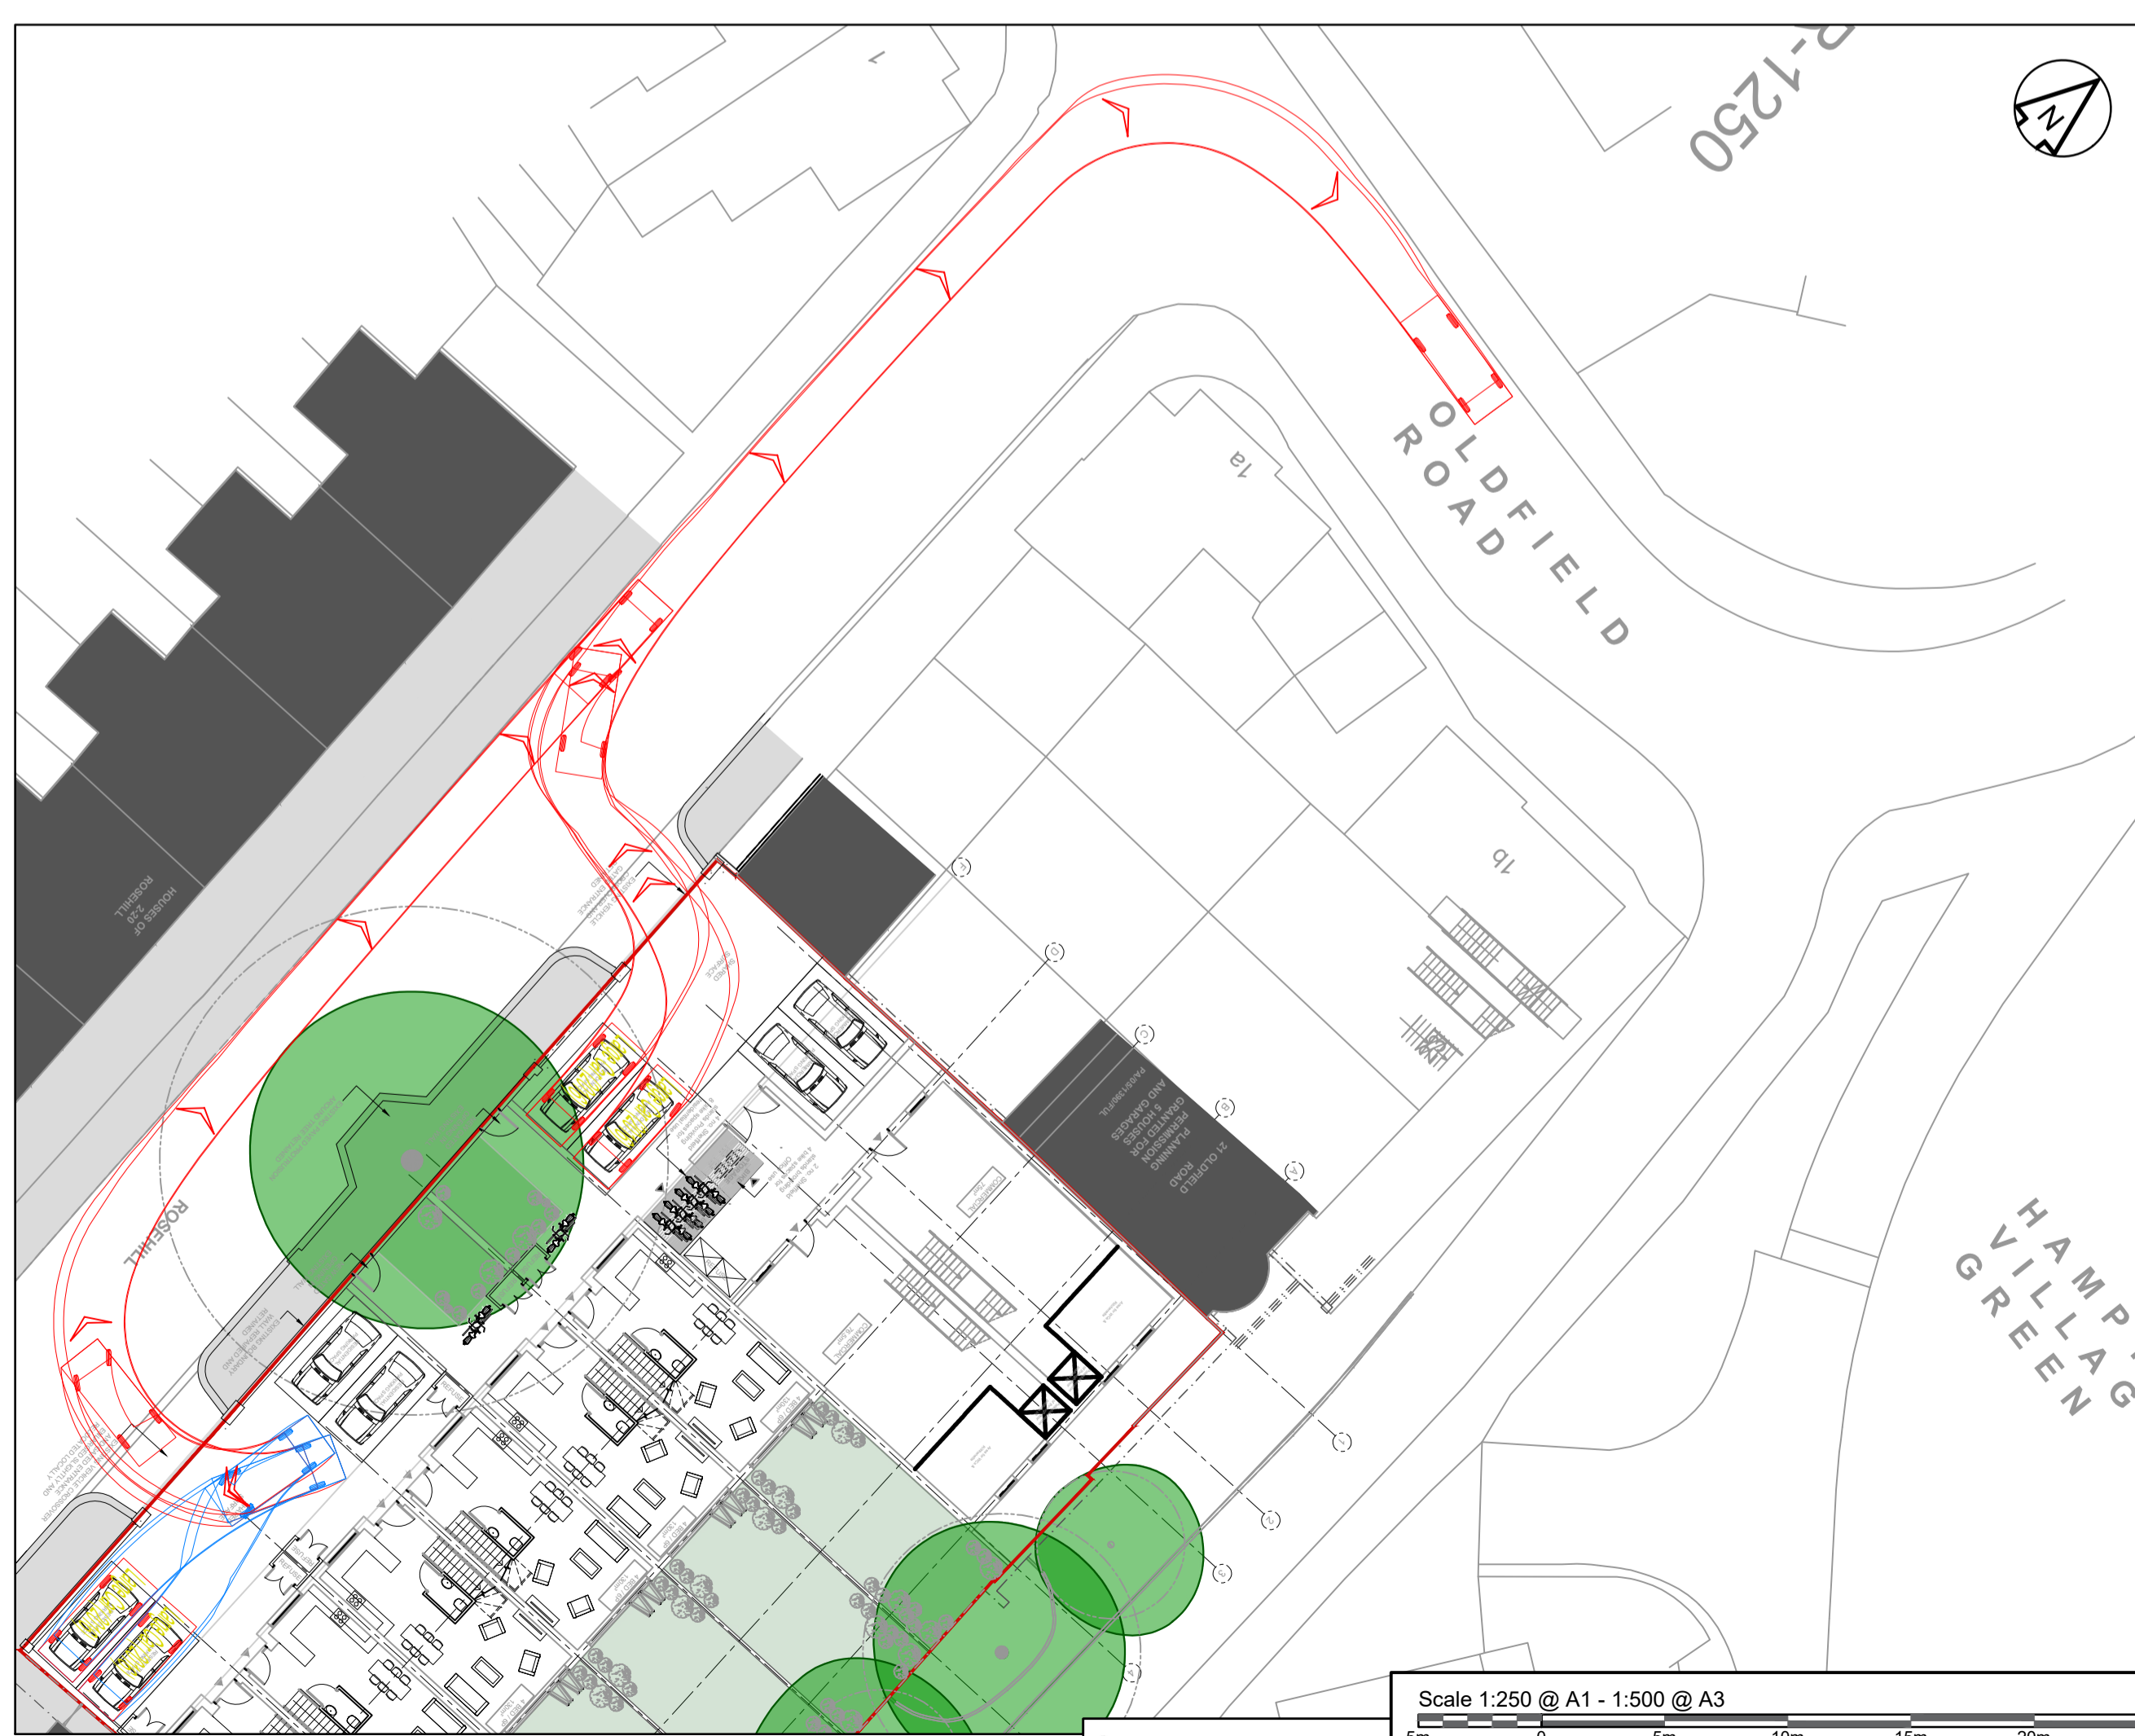
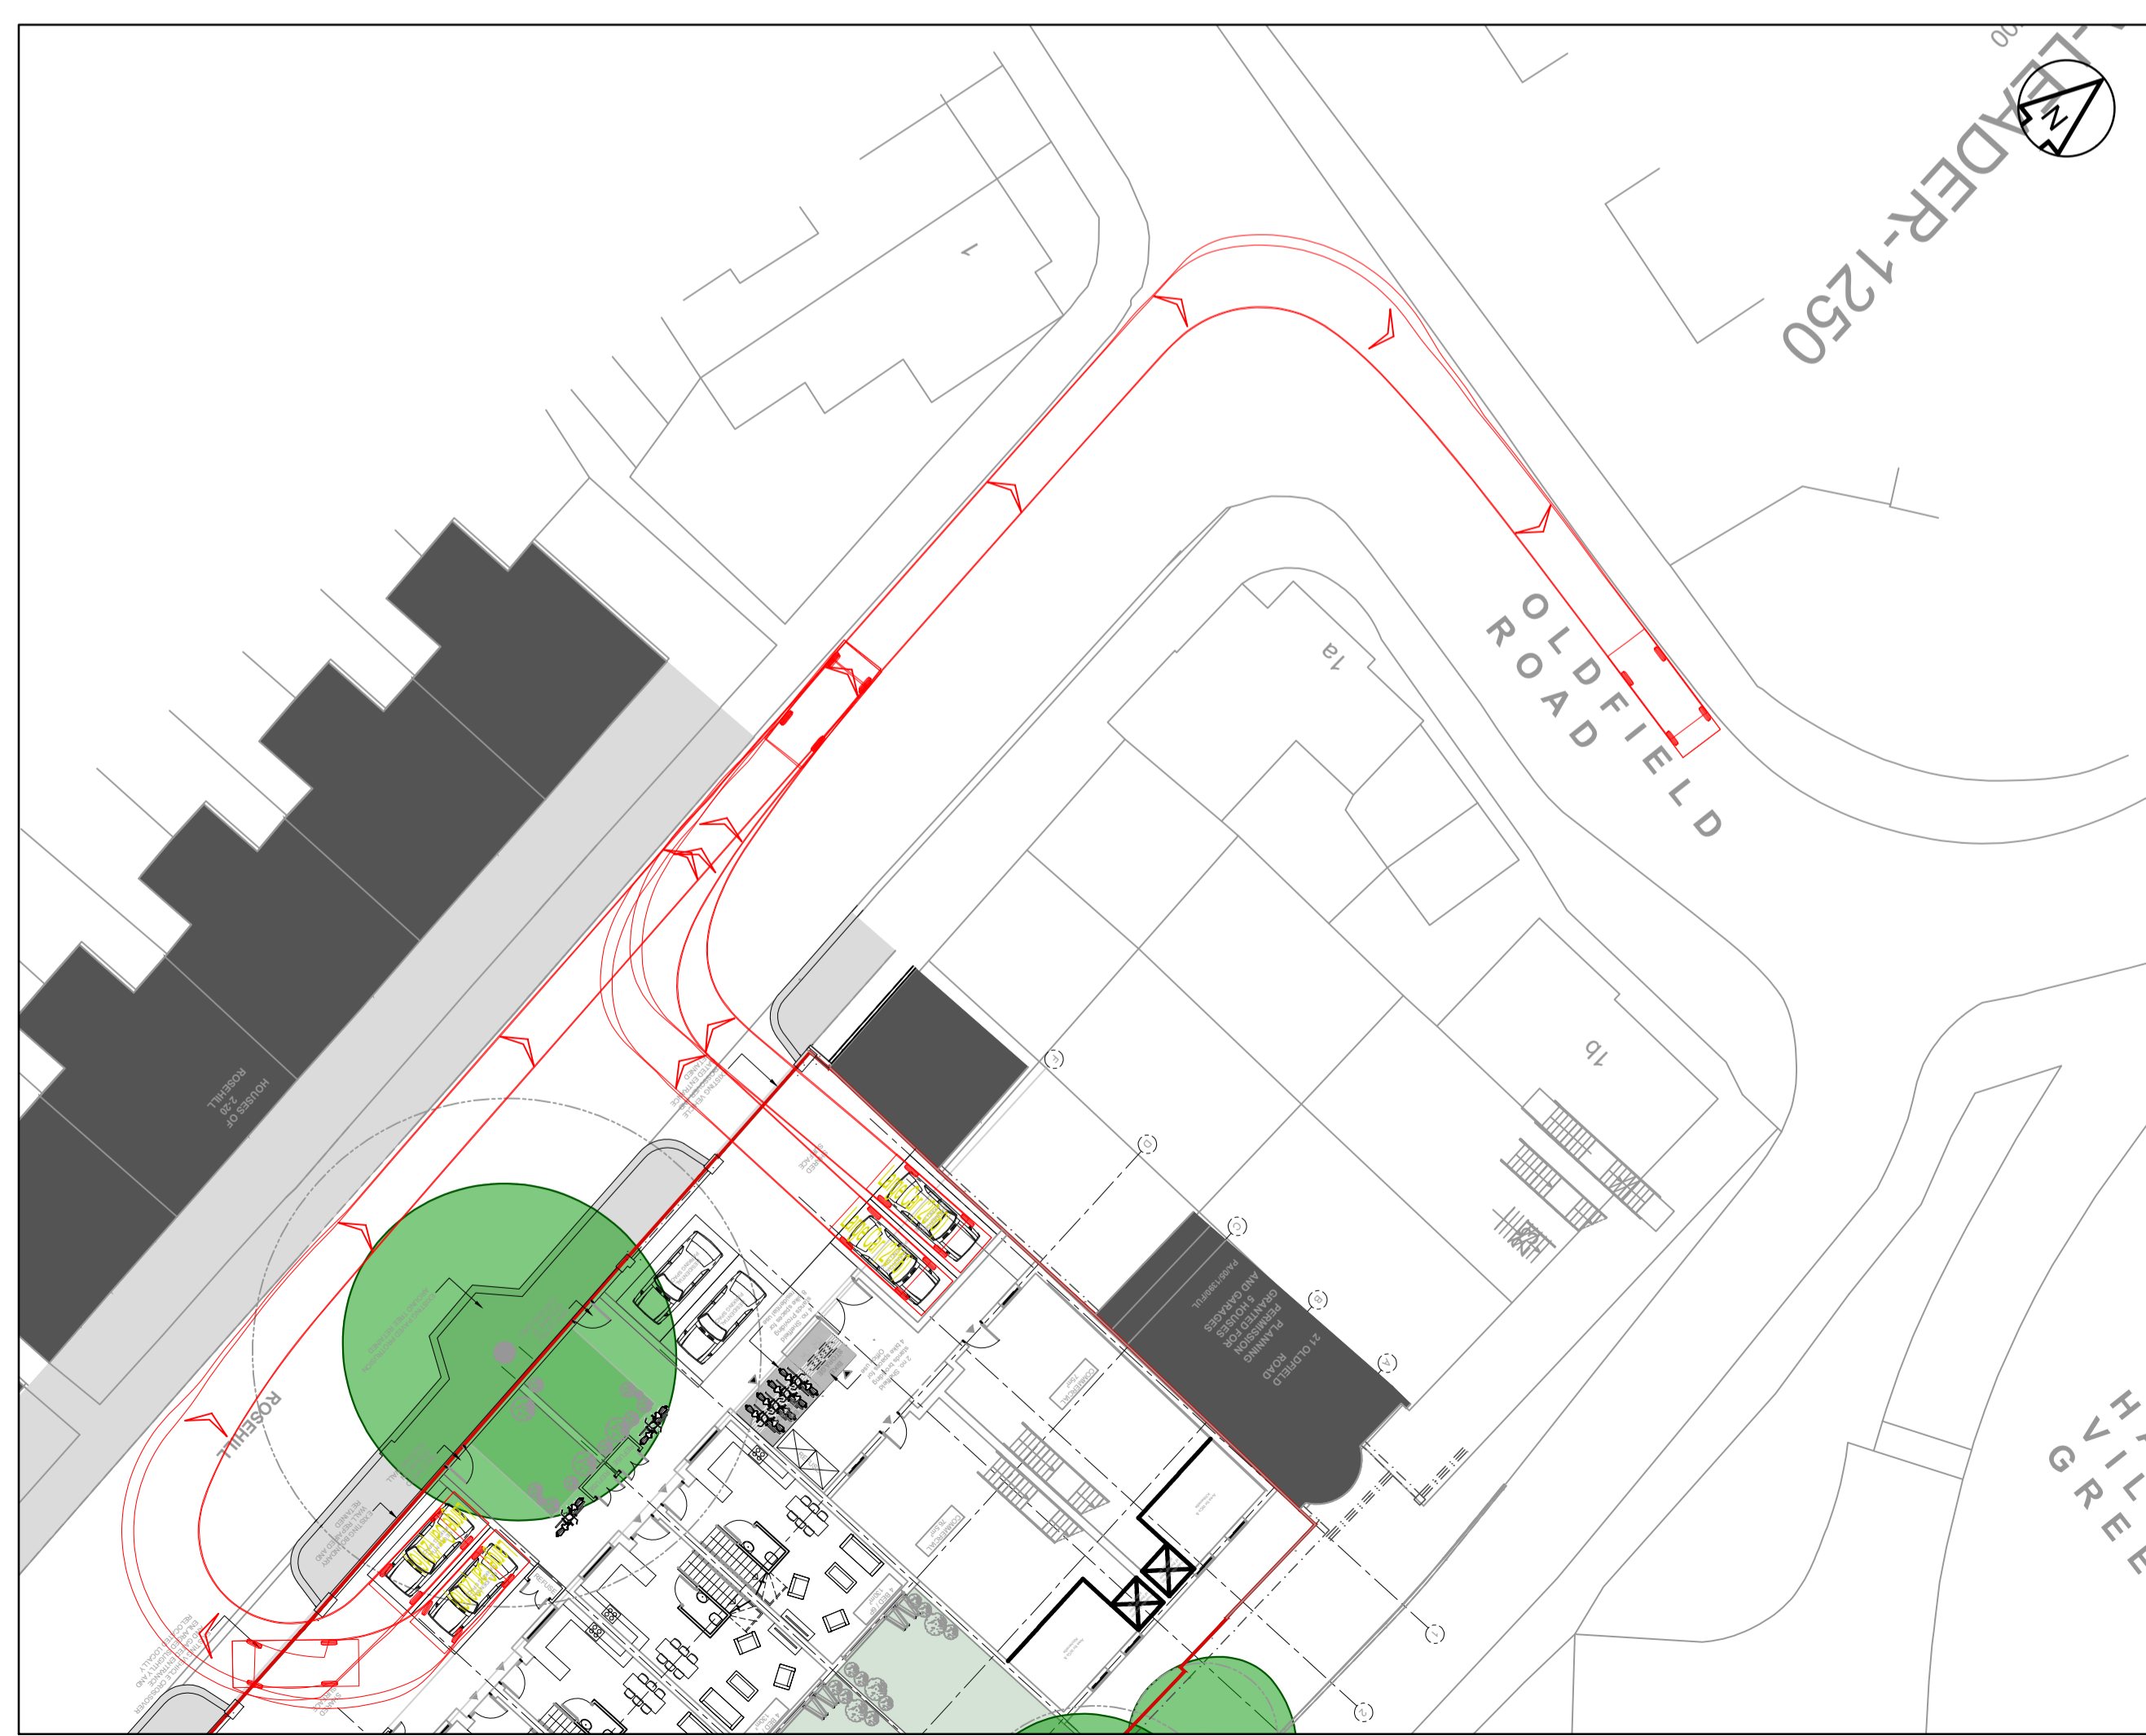


DO NOT SCALE OFF THIS DRAWING

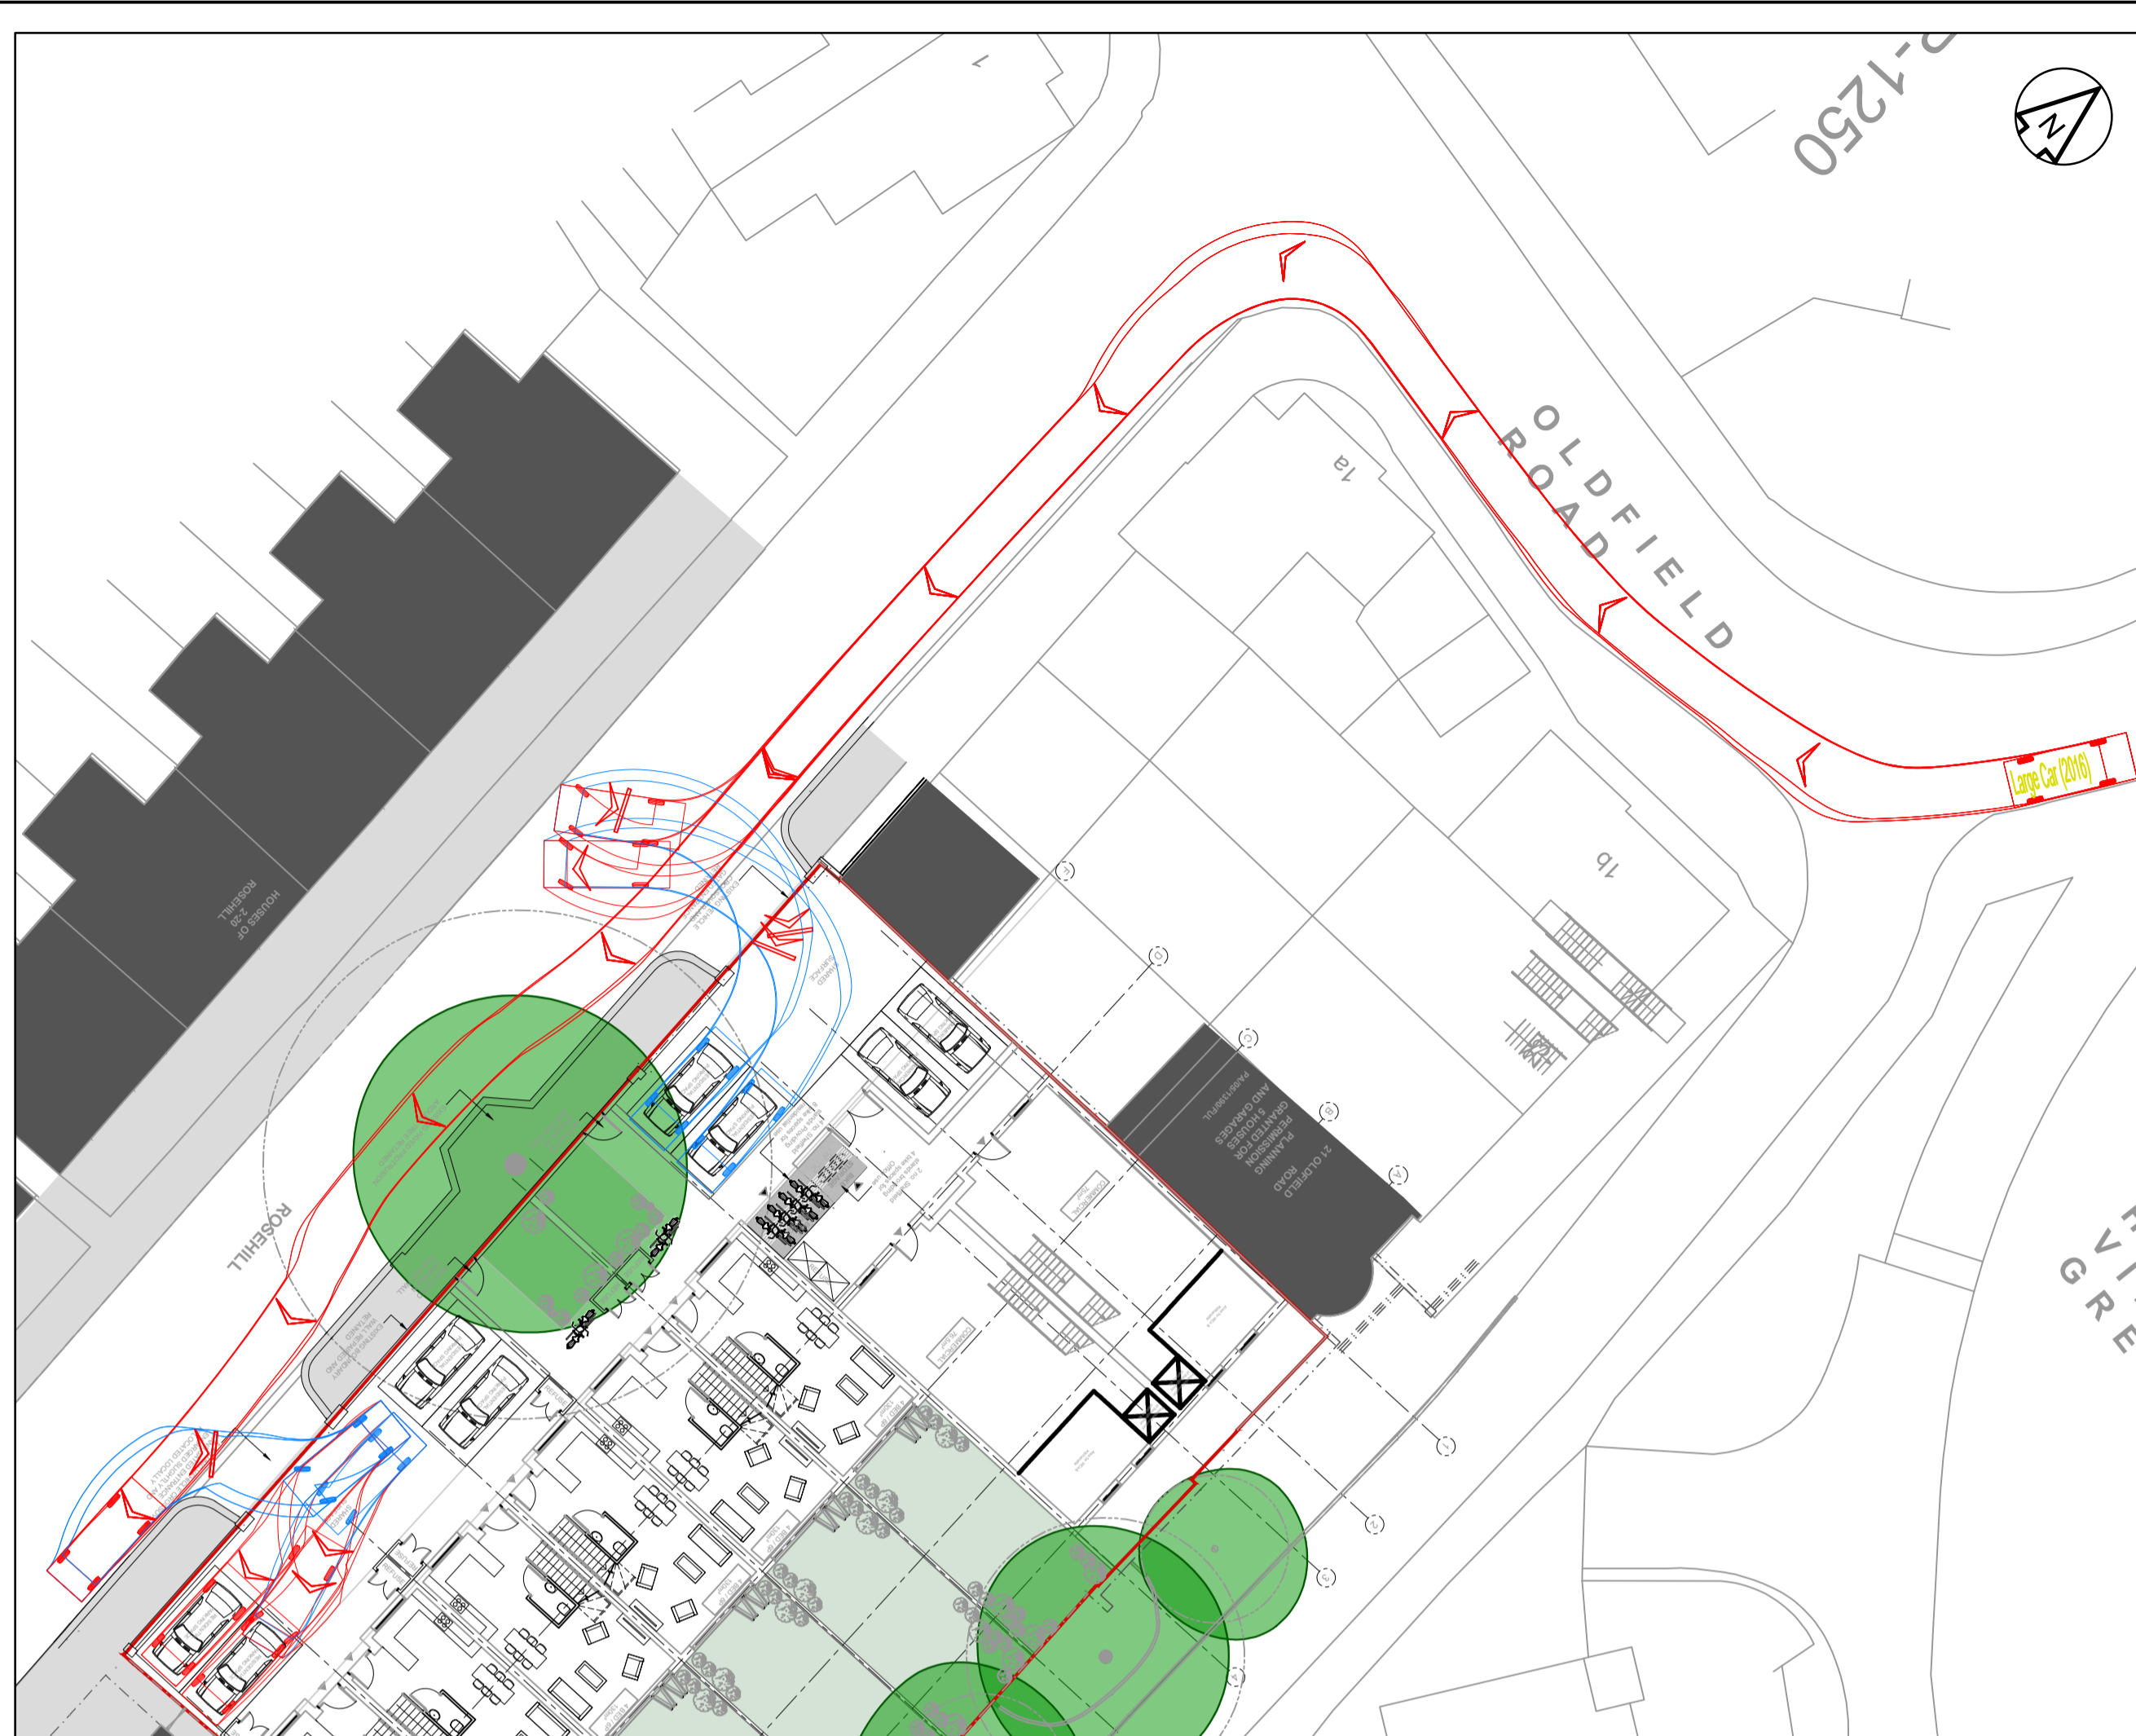

Large Car (2016)
 Overall Length 5.116m
 Overall Width 1.899m
 Overall Body Height 1.526m
 Min Body Ground Clearance 0.311m
 Track Width 1.834m
 Lock to lock time 4.00s
 Kerb to Kerb Turning Radius 6.150m

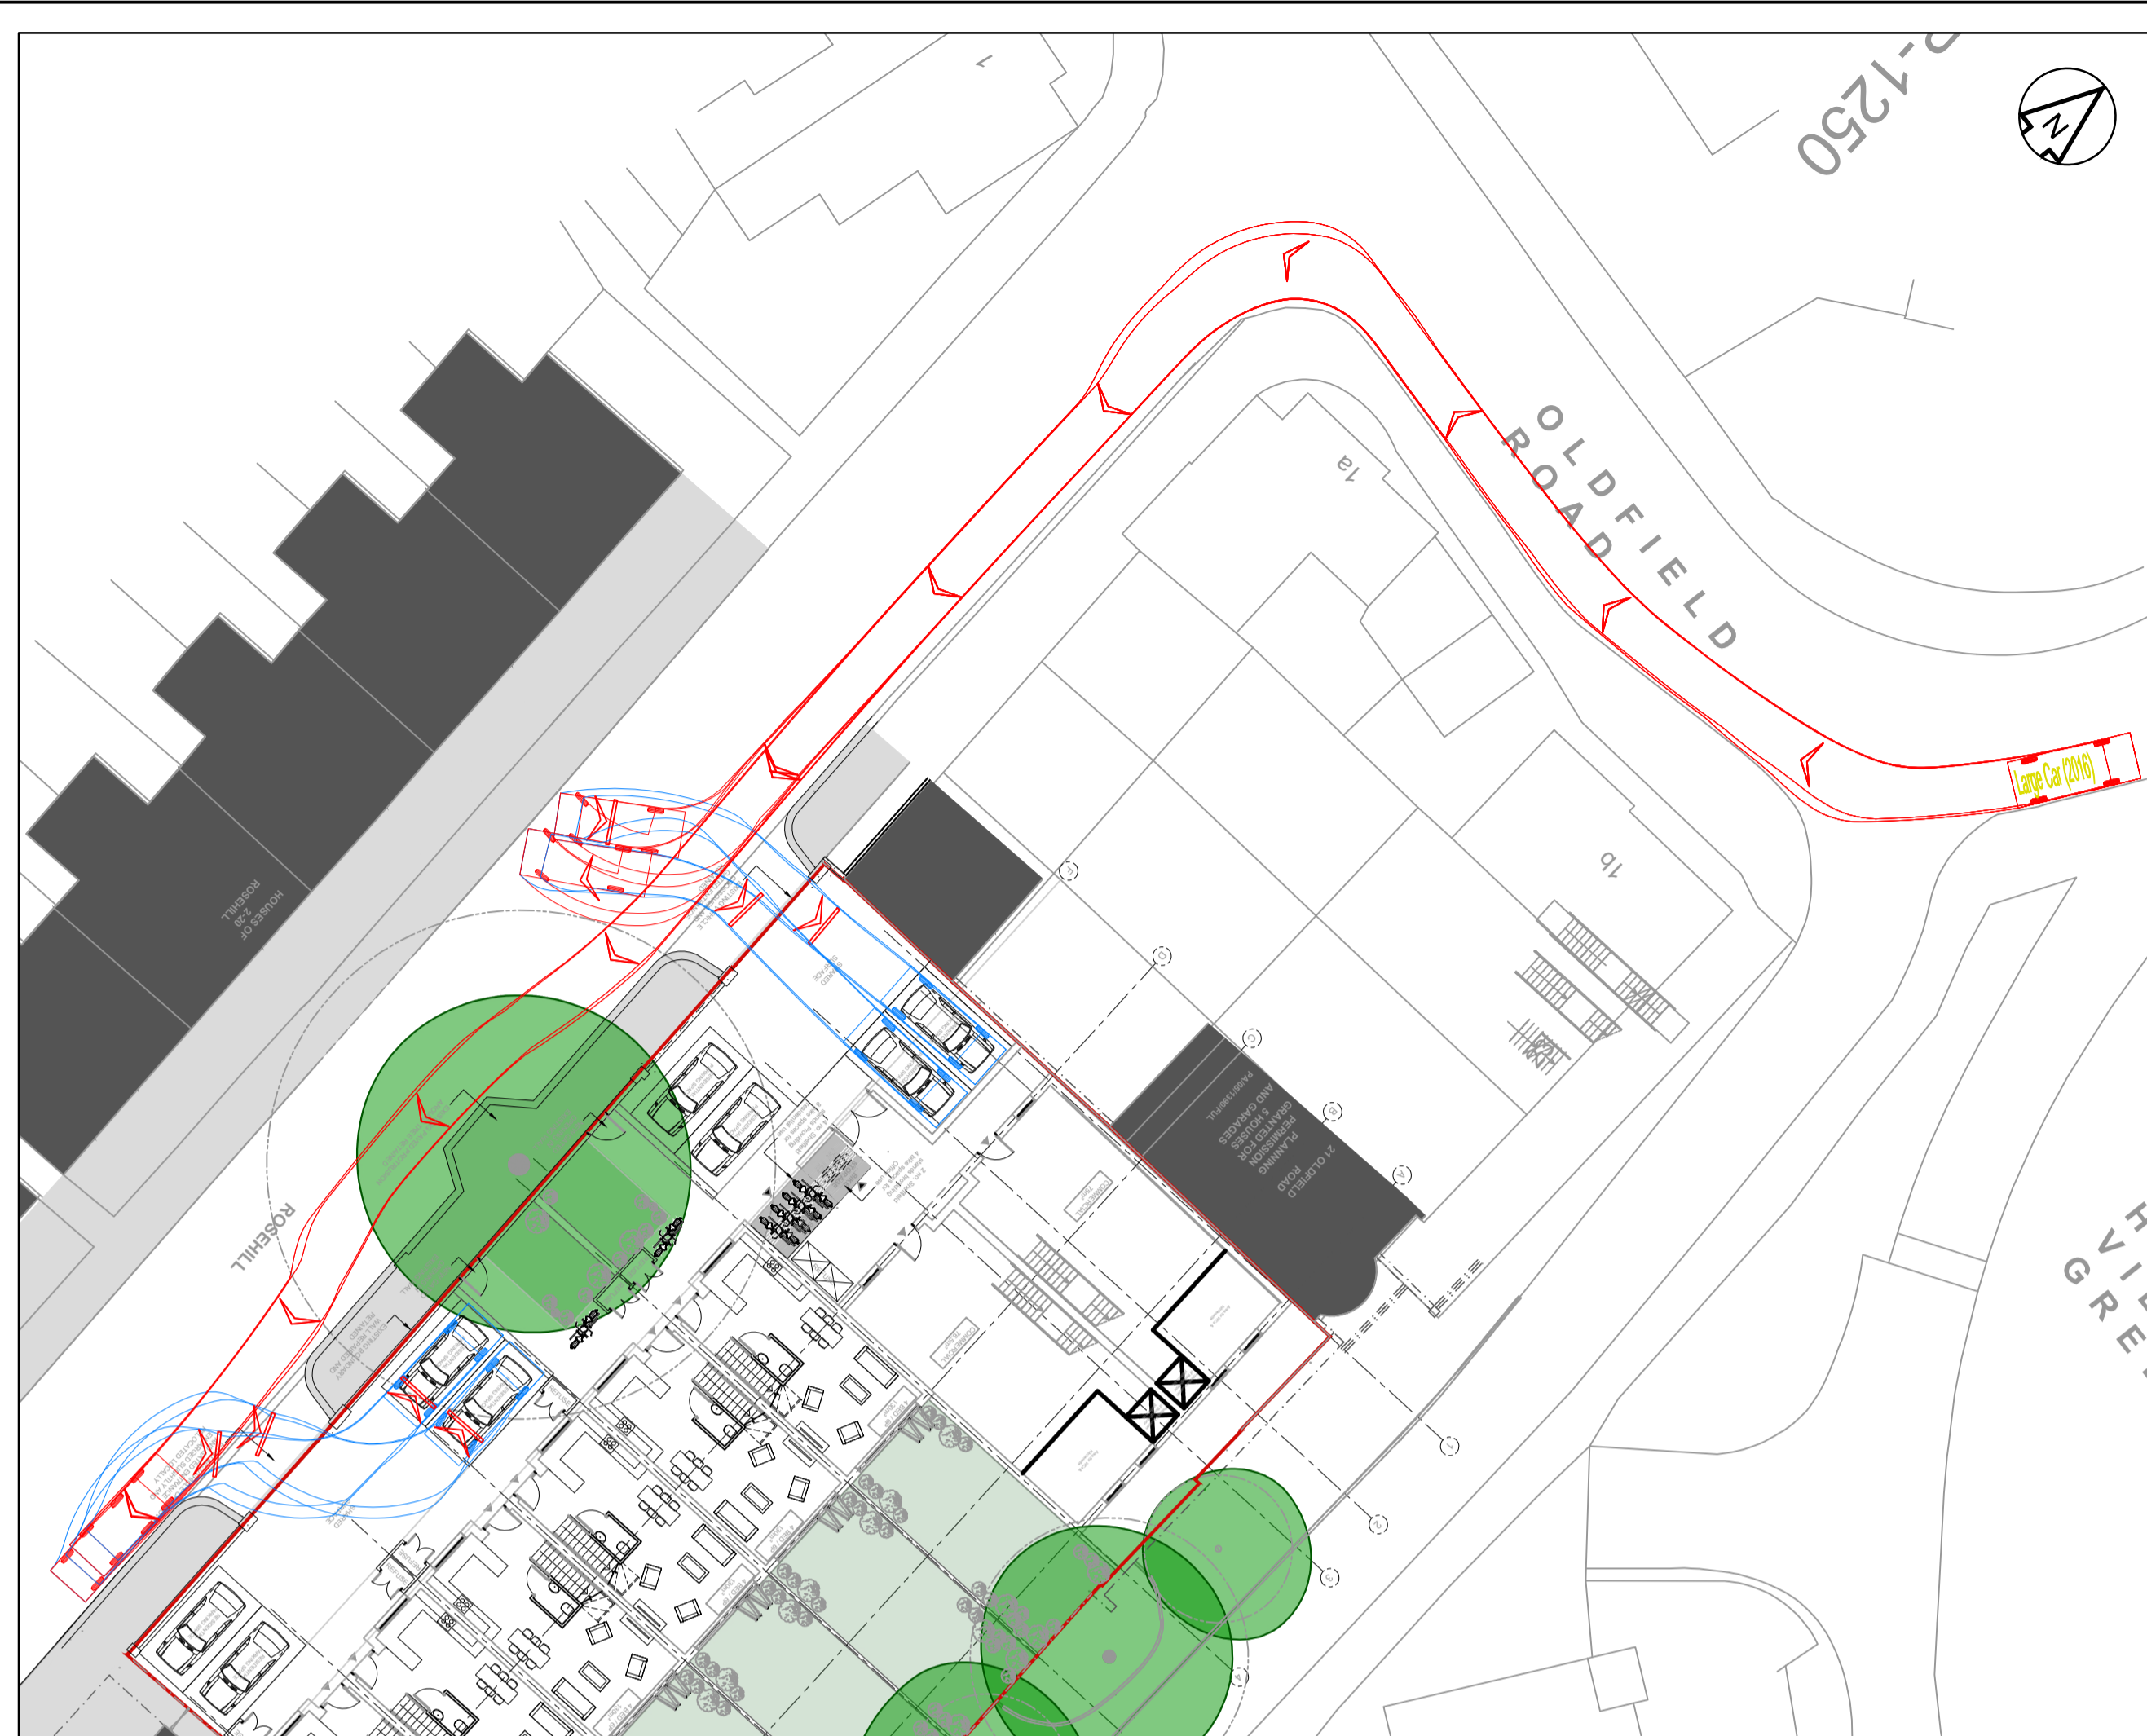

Revision History					
P01	FOR INFORMATION	LB	SC	SC	01.04.20
Rev	Comment	By	Chkd	Appr	Date
Current Revision					
P01	FOR INFORMATION	LB	SC	SC	01.04.20
Rev	Comment	By	Chkd	Appr	Date


PRELIMINARY
SND DEVELOPMENTS



Project
HAMPTON DELIVERY OFFICE

Drawing Title
LARGE CAR SWEEP PATH ANALYSIS

Markides Associates reference: 19150-01 1:250@A1
 19150-MA-XX-XX-DR-C-0002 - P01

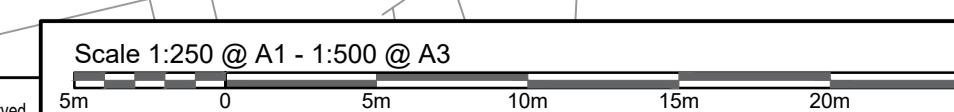

© Markides Associates 2019. All rights reserved