



Flats 7 is Studio Flat for One Person.

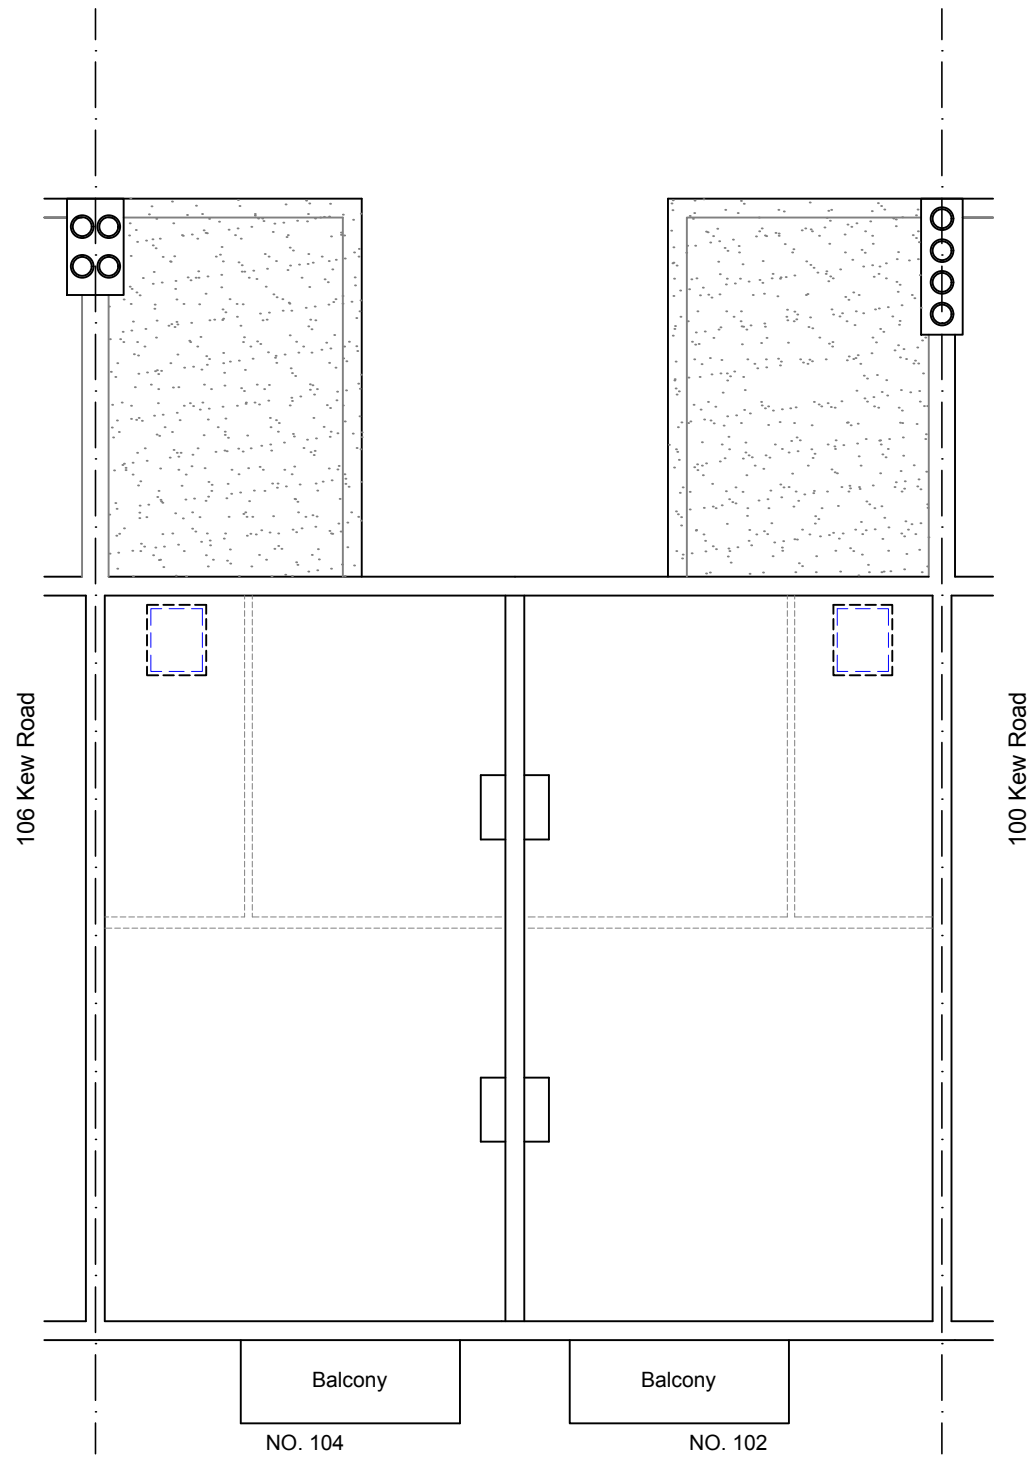


EXISTING LOFT PLAN

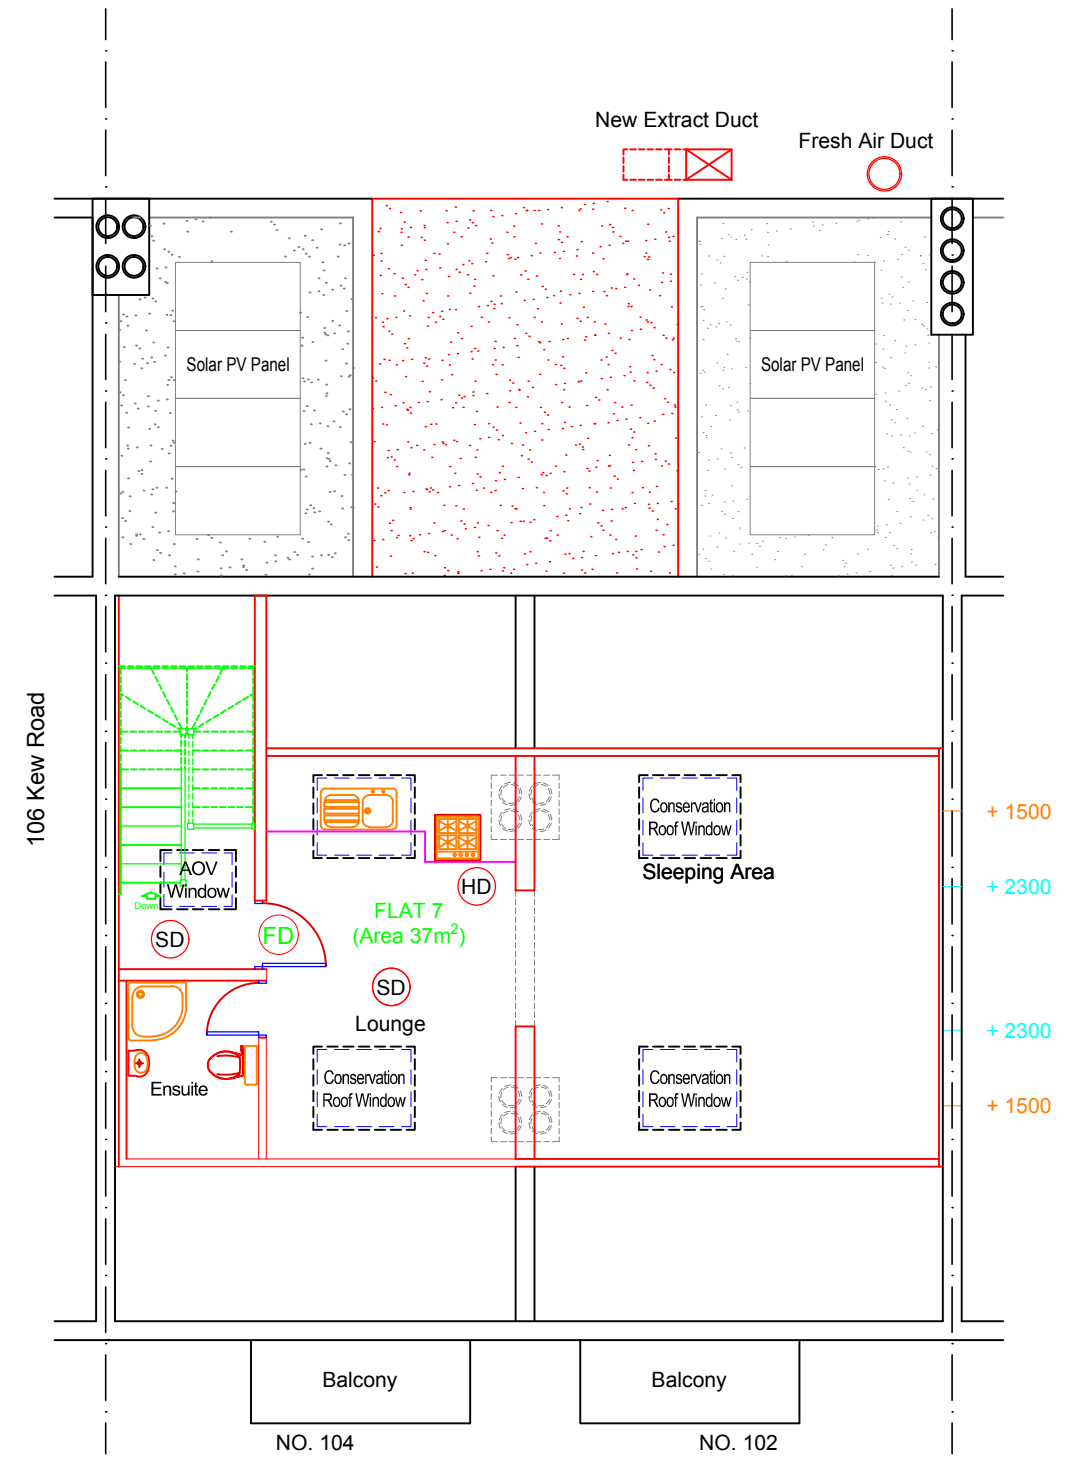

PROPOSED LOFT PLAN

0 .5m 1m 2m 3m 4m 5m 6m

 

Scale 1:100

Client <b>MR SAMMY MAK.</b>		Site <b>102-104 KEW ROAD, RICHMOND, SURREY, TW9 2PQ.</b>		
Project <b>INTERNAL MODIFICATIONS FOR FLAT CONVERSION INS.</b>		Title <b>EXISTING AND PROPOSED LOFT PLANS.</b>		
Scale 1:100 @ A3	Date 11/01/2020	Drawn by SSC	Drg. No 102-104KEW/NPA4	Revision 0