


Existing Site Section A-A 1:500@A1

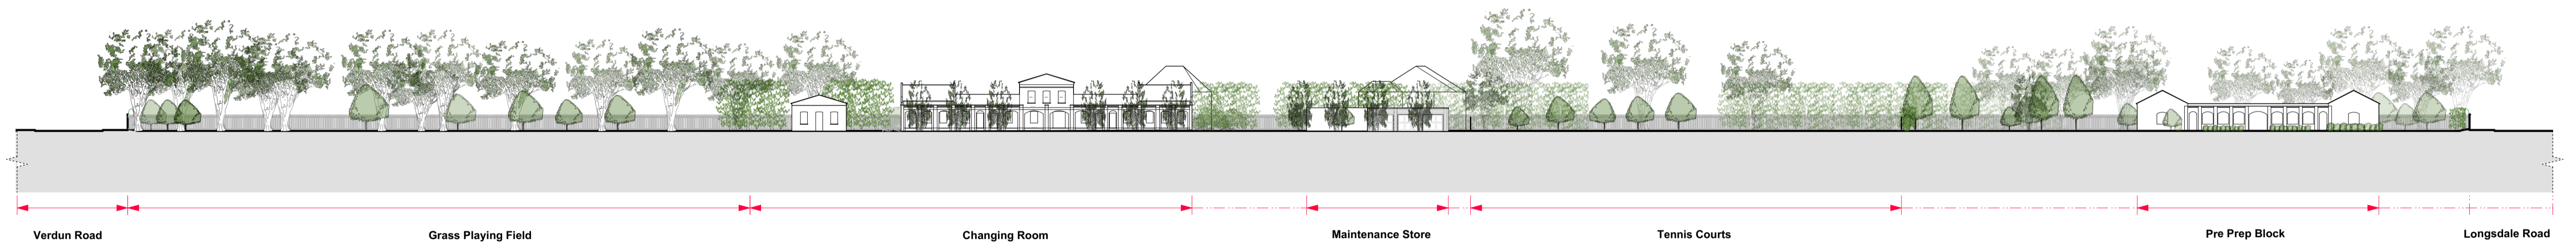


Existing Site Section B-B 1:500@A1

N.B: DRAWINGS FOR INFORMATION ONLY
N.B: NEW SOFT LANDSCAPING TO LANDSCAPE ARCHITECTS DRAWINGS TO MATCH EXISTING

:For Planning

PROJECT: :HAR Harrodian School, Lonsdale Road, SW13 9QN	:HAR002	:REVISION
PROJECT: :HAR Sports & Cultural Centre	DRAWN BY: :KK	CHECKED BY: :MD
DRAWING: ISSUE FOR Planning SCALE: 1:500@A1 DATE: JAN'20		:EXISTING SITE SECTIONS

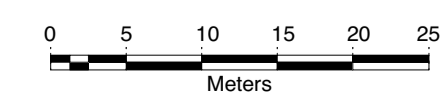

Notes:
 1. Do not scale from this drawing.
 2. All dimensions to be checked on site by contractor and such dimensions to be his responsibility.
 3. Report all drawing errors and omissions to the architect.
 © George Watt Partnership 2019

GWP RIBA CHARTERED ARCHITECTS
 2 The Quadrant, London SW2 8SF
 t: +44(0) 20 85400591 e: gwatt.arch@gmail.com
 © George Watt Partnership 2019