

Hard clean ground surface for loading/unloading

Temporary access gate for civil engineering, walls during construction only


No contractor parking on Belgrave road during construction

Traffic only 9am-3pm during construction

**KEY**

- Site Office & Welfare Facilities (Secure Double Stacked Cabins positioned to ensure that access for emergency and maintenance vehicles is maintained)
- Material/Equipment Storage (Secured & Covered Space)
- Waste Collection Point ( Covered Skips)
- Hoarding forming Secure Compound
- Secure Gates (manned at front entrance during deliveries)
- Loading/Unloading Zone
- Temporary Access/Egress
- Emergency Muster Point
- Fencing to protect pedestrians

**Proposed Construction Management Plan 1:1000@A2**

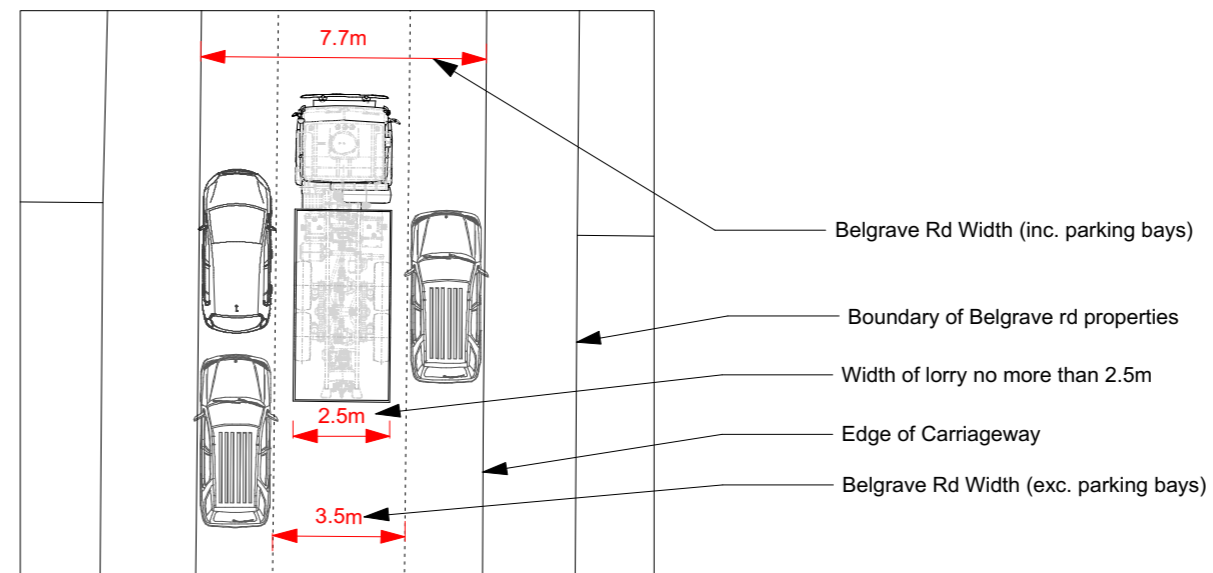

Belgrave Rd Width (inc. parking bays)

Boundary of Belgrave rd properties

Width of lorry no more than 2.5m


Edge of Carriageway

Belgrave Rd Width (exc. parking bays)

**:For Planning**

**N.B: DRAWINGS FOR INFORMATION ONLY**

<p>PROJECT: <b>:HAR Harrodian School, Lonsdale Road, SW13 9QN</b></p> <p>PROJECT: <b>:HAR Sports &amp; Cultural Centre</b></p>	<p>DRAWN BY: <b>:KK</b></p> <p>CHECKED BY: <b>:MD</b></p>	<p>ISSUE FOR: Planning</p> <p>SCALE: 1:1000@A2</p> <p>DATE: JAN'20</p>	<p>PROJECT ID: <b>:HAR 701</b></p> <p>REVISION: Revision</p>	<p>DRAWING: <b>:PROPOSED CONSTRUCTION MANAGEMENT PLAN</b></p>
--	---	--	--	---

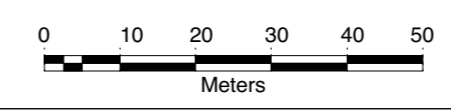

**Notes:**

1. Do not scale from this drawing.
2. All dimensions to be checked on site by contractor and such dimensions to be his responsibility.
3. Report all drawing errors and omissions to the architect.

© George Watt Partnership 2019

**GWP RIBA CHARTERED ARCHITECTS**

..... a: 2 The Quadrant, London SW20 8SP .....

T: +44(0) 20 85400591 .. E: gwatt.arch@gmail.com .....

..... © George Watt Partnership 2019 .....