


GENERAL NOTES

- 1. No dimensions to be scaled from this drawing
 - 2. Any Discrepancies found between this drawing and other documents should be referred immediately to the consultants
 - 3. This drawing should be removed from currency immediately if a revised version is issued
 - 4. All dimensions in mm's
 - © Copyright Reserved
- This drawing and its subject matter are the confidential property of W&D and shall not be copied, reproduced, used, disclosed to others without the prior written authority of W&D

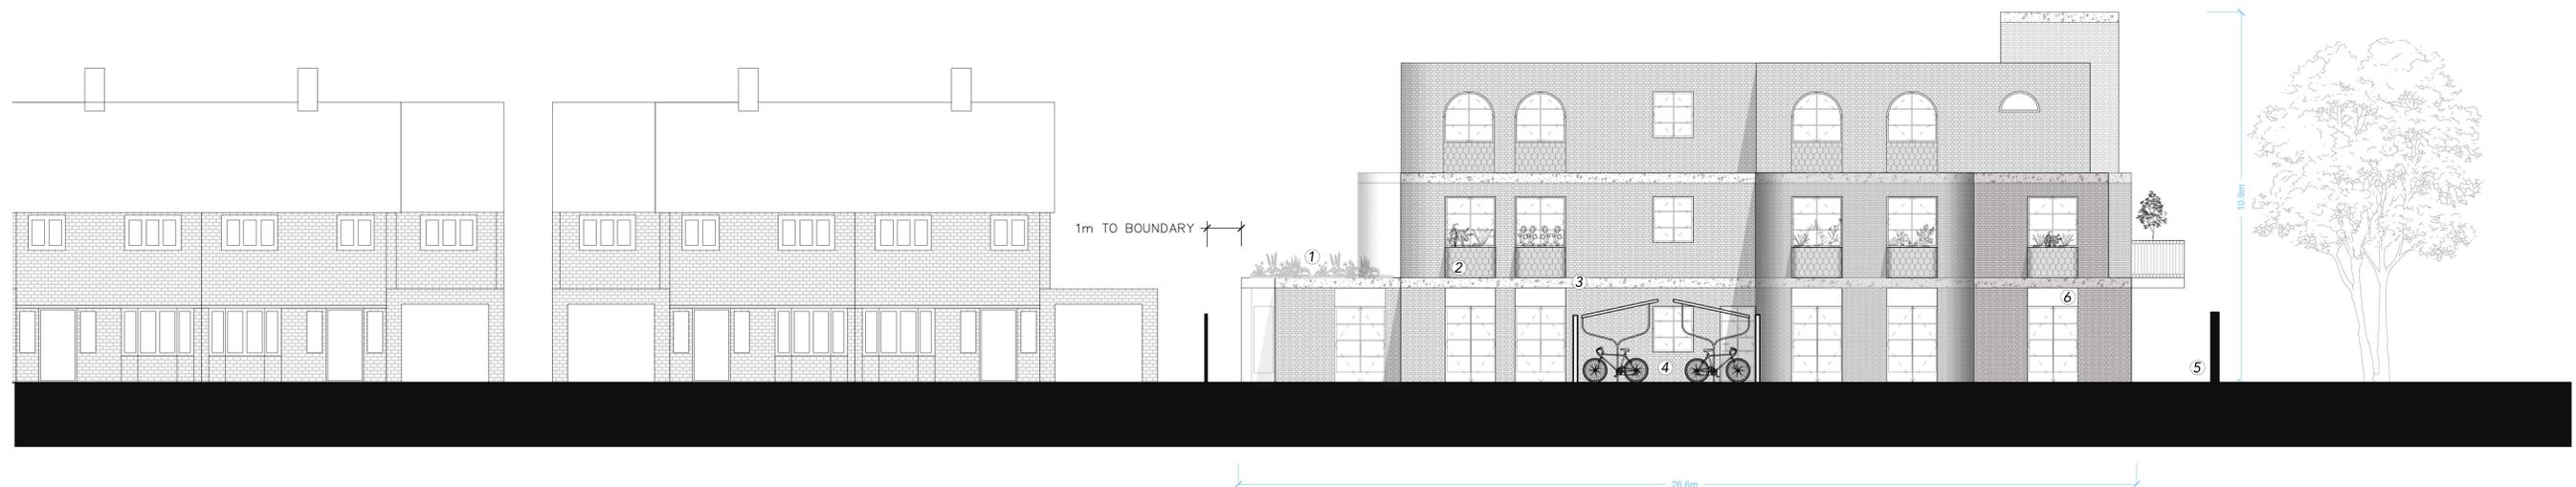

- 1 Sedum + wildflower flat roof at rear
- 2 Planter-style window boxes with hung tiles
- 3 Stone/concrete tile finish to floor slabs
- 4 Enclosed+covered store for 18x bicycles
- 5 Fencing panels with climbing plants
- 6 Decorative panels above ground floor doors



Rev	Date	Reason For Issue	CI
WANDD		T + 44 (0) 7976 36 44 59 TOM@WANDD.CO.UK WWW.WANDD.CO.UK	
PROJECT		1 ST JAMES' ROAD HAMPTON HILL	
DRAWING TITLE		ELEVATION A UXBRIDGE ROAD	
JOB NUMBER	1808	DRAWING NUMBER	905
DRAWN	TR	CHECKED	
SCALE	1/100	PAPER SIZE	A1
DATE	6.5.20	REVISION	