
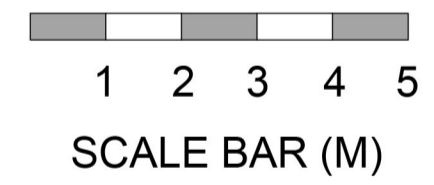


GENERAL NOTES

- 1. No dimensions to be scaled from this drawing
 - 2. Any Discrepancies found between this drawing and ot documents should be referred immediately to the consultants
 - 3. This drawing should be removed from currency immed a revised version is issued
 - 4. All dimensions in mm's
- © Copyright Reserved
 This drawing and its subject matter are the confidential property of W&D and shall not be copied, reproduced, use disclosed to others without the prior written authority of

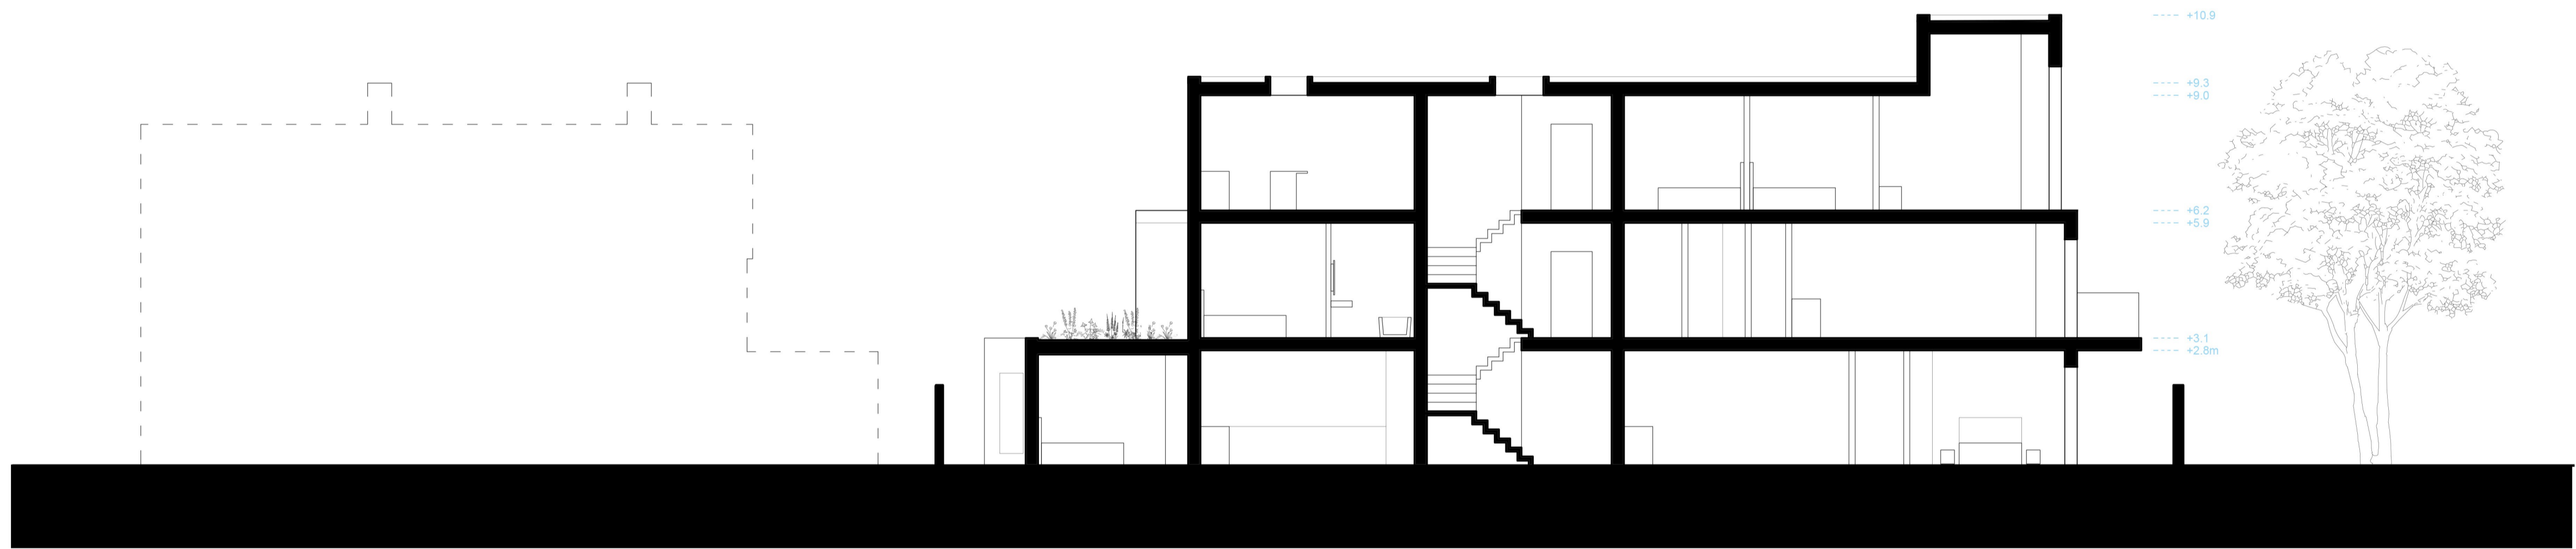

Rev	Date	Reason For Issue	
WANDD		T + 44 (0) 7976 36 44 59 TOM@WANDD.CO.UK WWW.WANDD.CO.UK	
PROJECT		1 ST JAMES' ROAD HAMPTON HILL	
DRAWING TITLE		SECTION E-E	
JOB NUMBER		DRAWING NUMBER	
1808		909	
DRAWN		CHECKED	
TR			
SCALE		PAPER SIZE	
1/100		A1	
DATE		REVISION	
6.5.20		REV A	