
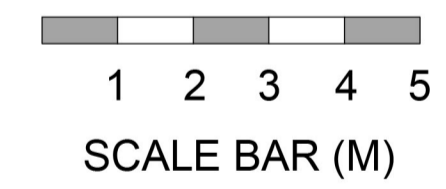


GENERAL NOTES

- 1. No dimensions to be scaled from this drawing
 - 2. Any Discrepancies found between this drawing and other documents should be referred immediately to the consultants
 - 3. This drawing should be removed from currency immediately a revised version is issued
 - 4. All dimensions in mm's
- © Copyright Reserved
 This drawing and its subject matter are the confidential property of W&D and shall not be copied, reproduced, used or disclosed to others without the prior written authority of

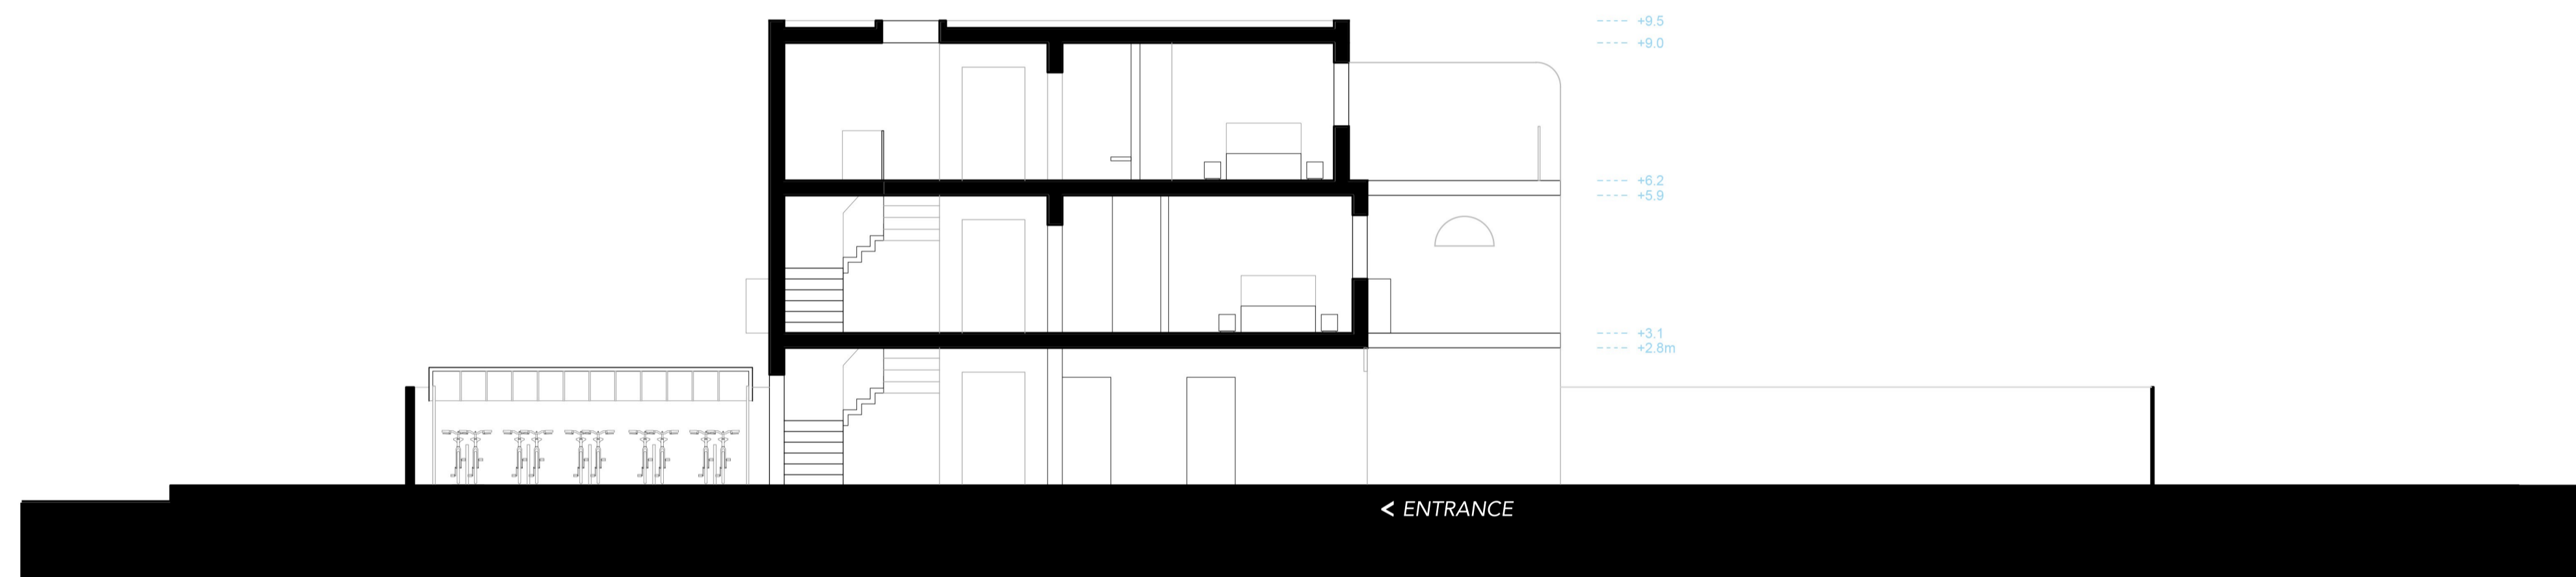

Rev	Date	Reason For Issue
WANDD		T + 44 (0) 7976 36 44 59 TOM@WANDD.CO.UK WWW.WANDD.CO.UK
PROJECT	1 ST JAMES' ROAD HAMPTON HILL	
DRAWING TITLE	SECTION F-F	
JOB NUMBER	1808	DRAWING NUMBER 910
DRAWN	TR	CHECKED
SCALE	1/100	PAPER SIZE A1
DATE	6.5.20	REVISION