
GENERAL NOTES

- No dimensions to be scaled from this drawing
 Any Discrepencies found between this drawing and oth documents should be referred immediately to the
- consultants
 3. This drawing should be removed from currency immedia revised version is issued
 4. All dimensions in mm's
- © Copyright Reserved
 This drawing and its subject matter are the confidential property of W&D and shall not be copied, reproduced, used disclosed to others without the prior written authority of V

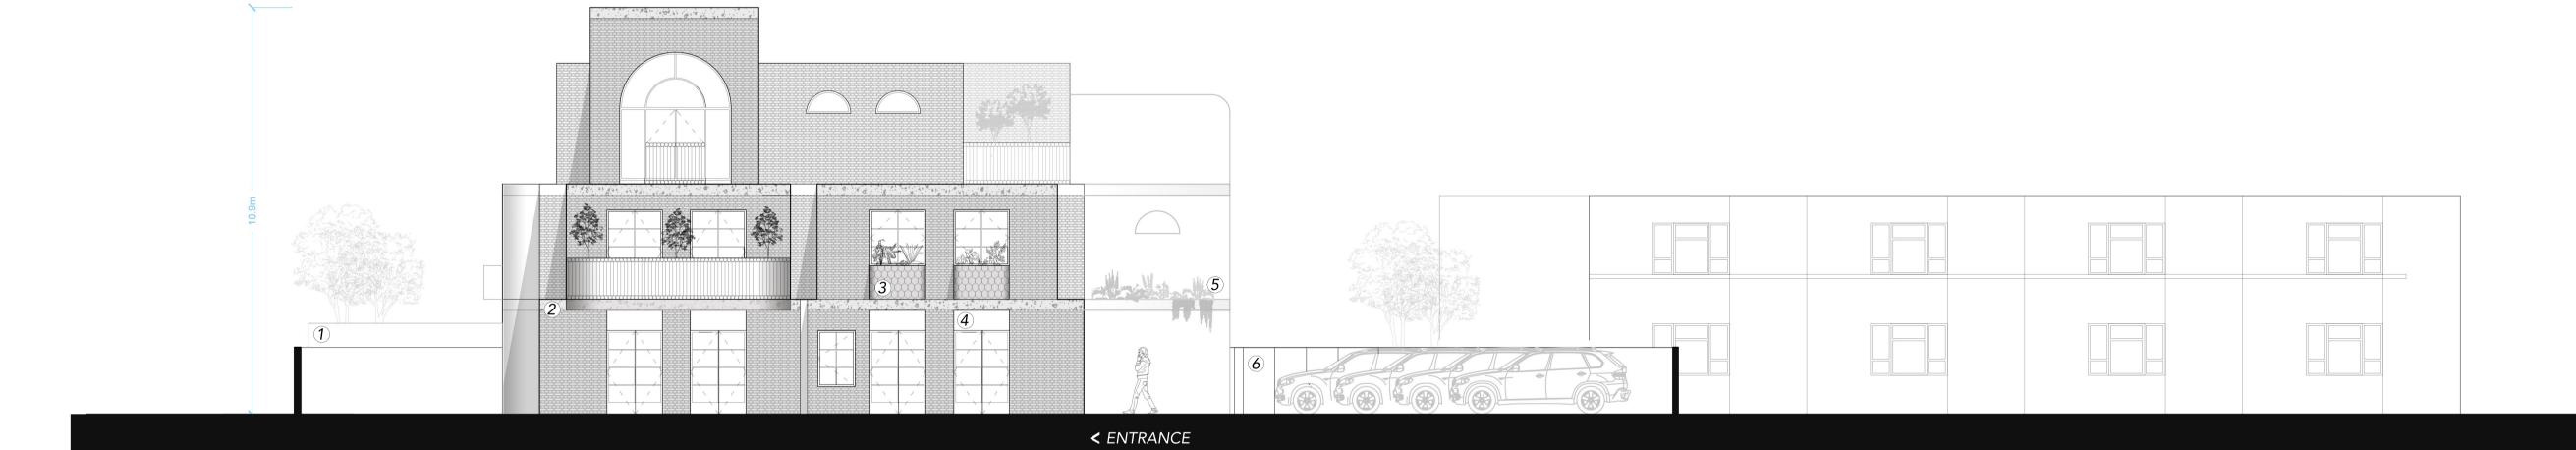

- Covered store for 18x bicycles
 Stone/concrete/tile finish to floor slabs
 Planter style window boxes
 Decorative panels above ground floor doors
 Sedum/hanging plants to entrance cover
 Refuse + recycling store

1 2 3 4 5

SCALE BAR (M)

Rev Da	te	Reasor Issue	For	CI
WA	ND	D	T + 44 (0) TOM@WANDD.C	
PROJECT 1 ST JAMES' ROAD HAMPTON HILL				
DRAWING TITLE ELEVATION B LONGFORD RIVER ELEVATION				
JOB NUMBER 1808			DRAWING NUMB	er 906
DRAWN	TR		CHECKED	
SCALE	1/1	00	PAPER SIZE	A1
DATE	29.1	1.20	REVISION	