



GENERAL NOTES

1. No dimensions to be scaled from this drawing
 2. Any Discrepancies found between this drawing and other documents should be referred immediately to the consultants
 3. This drawing should be removed from currency immediately a revised version is issued
 4. All dimensions in mm's
- © Copyright Reserved
 This drawing and its subject matter are the confidential property of W&D and shall not be copied, reproduced, used or disclosed to others without the prior written authority of

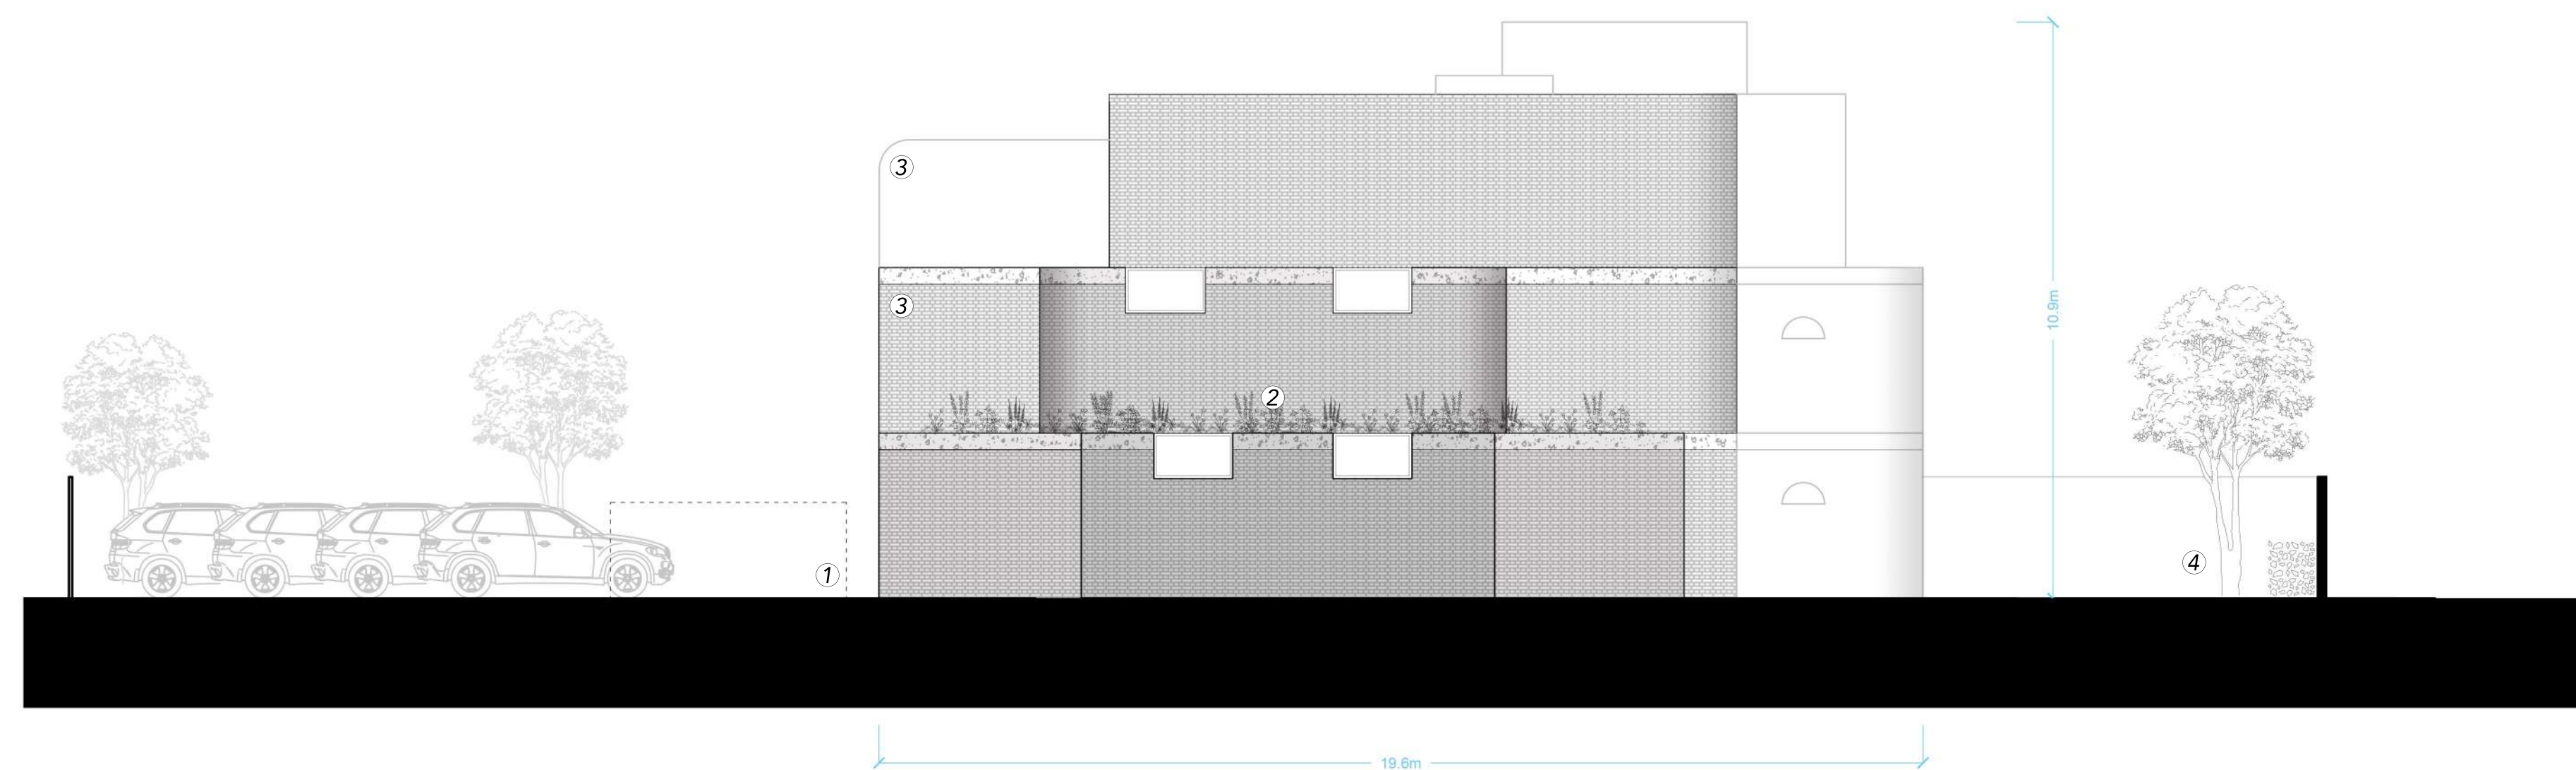

- 1 Refuse + recycling store
- 2 Sedum + wildflower flat roof
- 3 Terrace screens to prevent overlooking
- 4 Tree and shrub planting in private garden

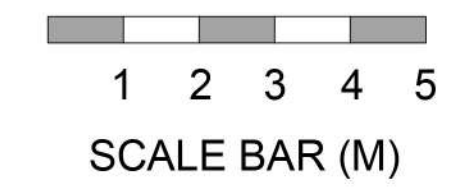

Rev	Date	Reason For Issue	
WANDD		T + 44 (0) 7976 36 44 59 TOM@WANDD.CO.UK WWW.WANDD.CO.UK	
PROJECT	1 ST JAMES' ROAD HAMPTON HILL		
DRAWING TITLE	ELEVATION D REAR OF BUILDING		
JOB NUMBER	1808	DRAWING NUMBER	908
DRAWN	TR	CHECKED	
SCALE	1/100	PAPER SIZE	A1
DATE	28.1.20	REVISION	