

Typical M4(3) Adaptable 1 Bed Apartment Total Area: 54 sqm / 581 sqft

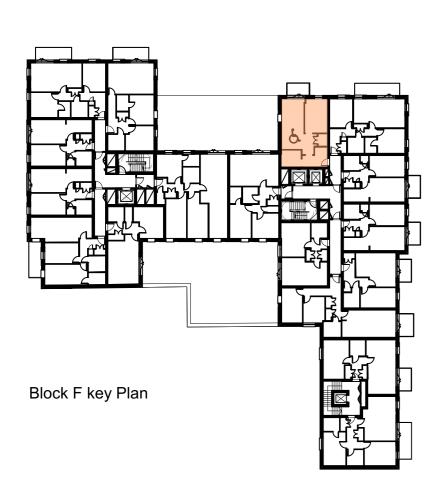

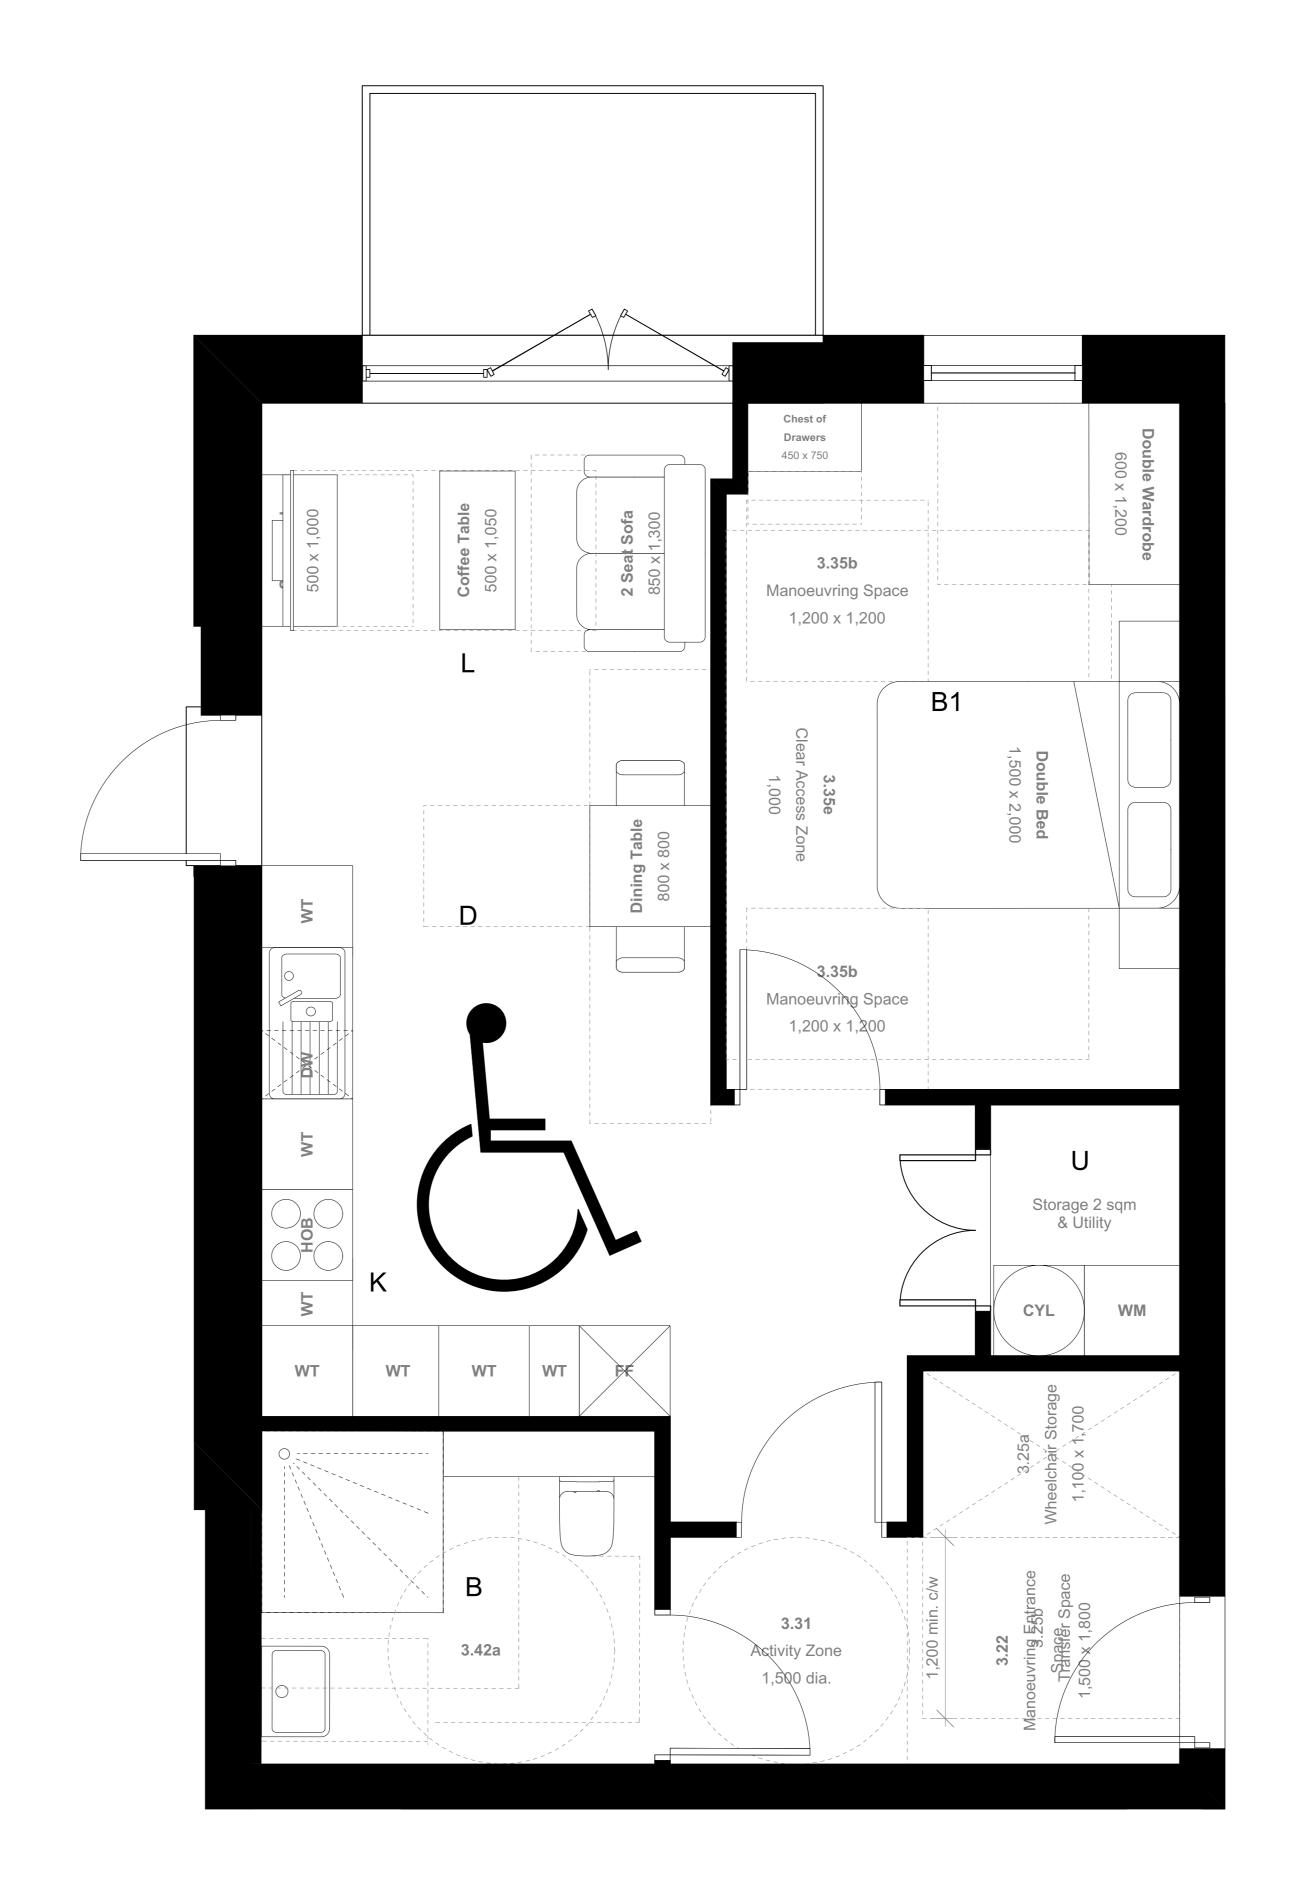



All setting out must be checked on site All levels must be checked on site and refer to Ordnance Datum Newlyn unless alternative Datum given All fixings and weatherings must be checked on site All dimensions must be checked on site This drawing must not be scaled This drawing must be read in conjunction with all other

register
This drawing must not be used for land transfer purposes
Calculated areas in accordance with Assael Architecture's Definition of Areas for Schedule of Areas This drawing must not be used on site unless issued for construction
Subject to survey, consultation and approval from all statutory
Authorities

relevant drawings, specification clauses and current design risk

Revision Status: P=Preliminary C=Contract

General notes

© 2020 Assael Architecture Limited

Assael Architecture Limited has prepared this document in accordance with the instructions of the Client under the agreed Terms of Appointment. This document is for the sole and specific use of the Client and Assael Architecture shall not be responsible for any use of its contents for any purpose other than that for which it was prepared and provided. Should the Client require to pass electronic copies of the document to other parties, this should be for co-ordination purposes only, the whole of the file should be so copied, but no professional liability or warranty shall be extended to other parties by Assael Architecture in this connection without the explicit written agreement thereto by Assael Architecture Limited.

7/7/20 AS ES

Drawing notes

Electronic file reference

A2871 Greggs - North

Date DRN CHK CDM Status R: Revision

1 For information

Purpose of information

The purpose of the information on this Planning drawing is for:

Comment All information on this drawing is not

for construction unless it is marked Construction for construction.



London Square

Project title

A2871 Greggs Bakery Twickenham

Drawing title

Indicative M4(3) Adaptable 1 Bed Apartment Layout

1:25

Scale @ A1 size

July 20'

Drawing No

A2871 950

Status & Revision

R1

Assael

Assael Architecture Limited 123 Upper Richmond Road London SW15 2TL

) +44 (0)20 7736 7744

www.assael.co.uk