
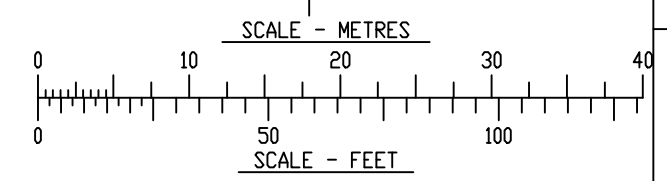
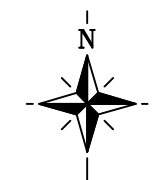


DO NOT SCALE FROM THIS DRAWING. ALL DIMENSIONS TO BE CHECKED ON SITE. ANY DISCREPANCIES MUST BE REPORTED TO THE ARCHITECT FOR VERIFICATION PRIOR TO COMMENCEMENT OF THE EFFECTED WORKS. IF IN DOUBT ASK. THIS DRAWING IS COPYRIGHT.

Rev No	Date	Revision note
P1	10th Dec '10	PRELIMINARY ISSUE
P2	13th Dec '10	PORTAL ISSUE

A
B
C
D
E
F

A
B
C
D
E
F

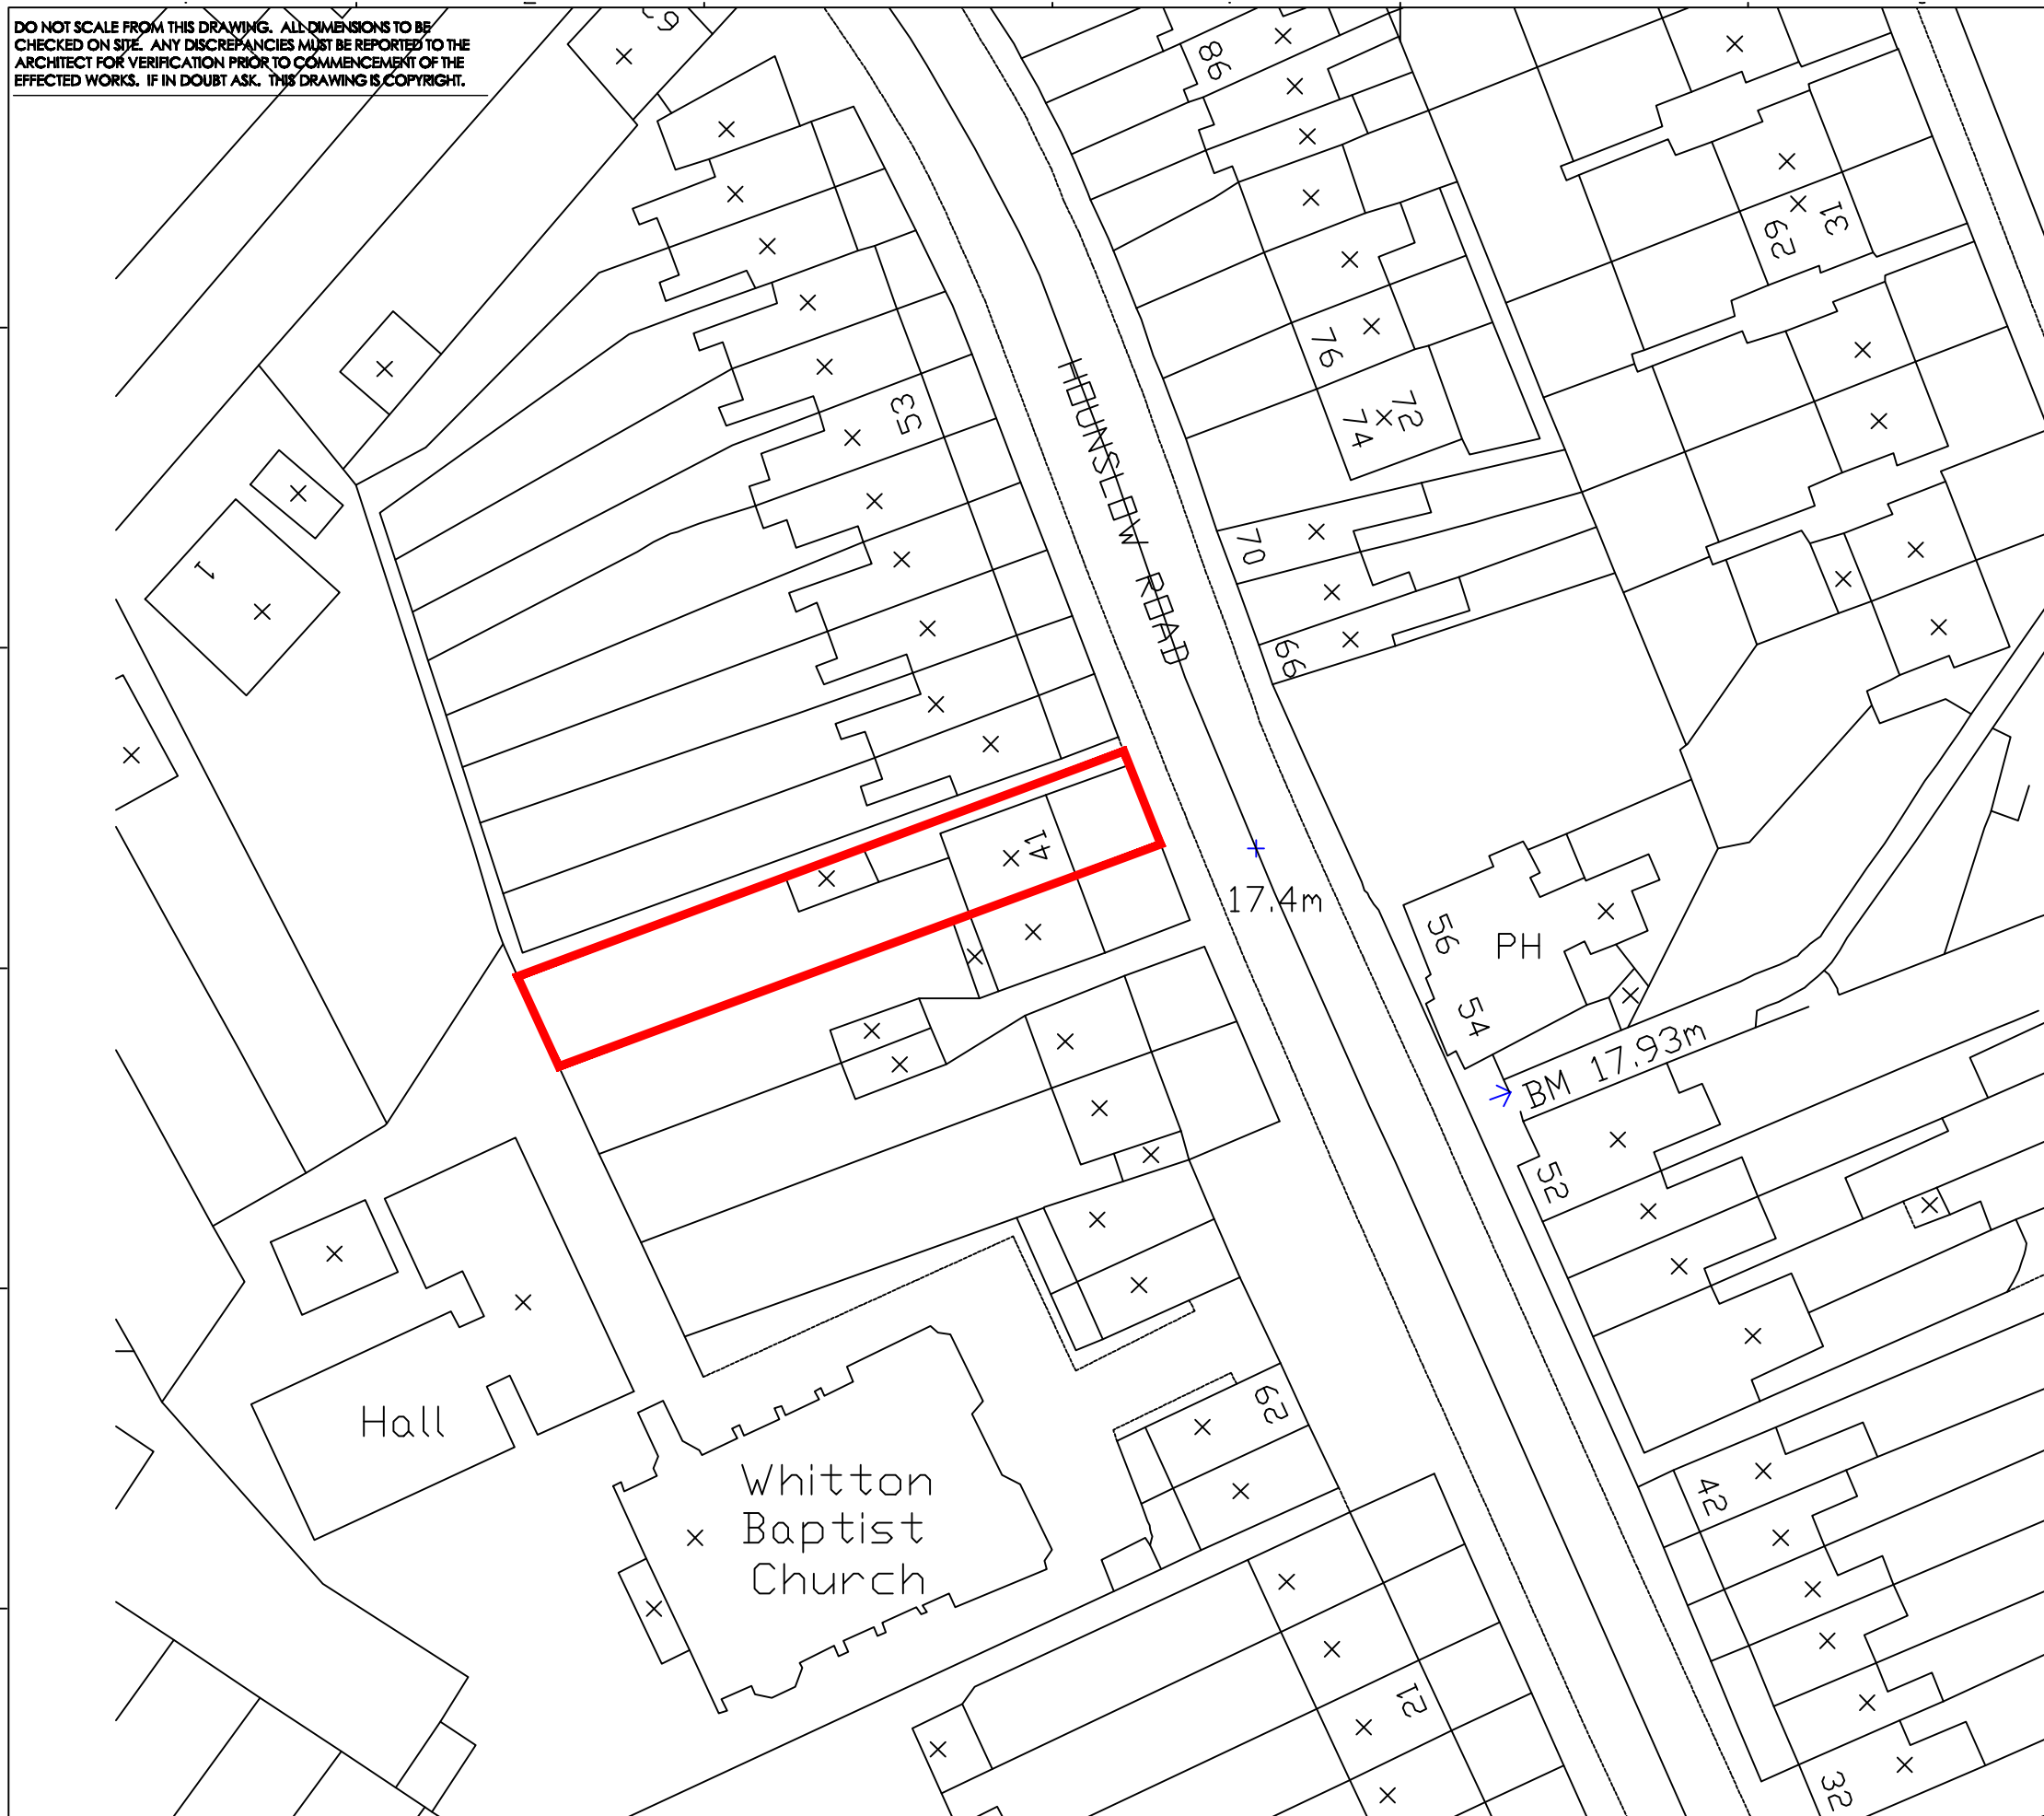

JOB TITLE		41 HOUNSLOW ROAD WHITTON PARK TW2 7BZ	
DRG TITLE		SITE LOCATION PLAN (APPLICATION: 01)	
SCALE	DATE		
1:100@A3	NOV 2010		
JOB NO.	DRG NO.	REV	
10251	101	P2	

CEDAR HOUSE
VINELAND HILLINGDON
UXBRIDGE UB8 3PP

TEL: (01895) 272 445
FAX: (01895) 272 485
EMAIL: admin@jpbarchitects.co.uk