


- NOTES:**
1. DRAWING TO BE READ IN CONJUNCTION WITH ALL RELEVANT DRAWINGS AND SPECIFICATIONS
 2. ALL DIMENSIONS ARE IN MILLIMETRES UNLESS OTHERWISE STATED
 3. DO NOT SCALE DRAWINGS, ALL DIMENSION TO BE CHECKED ON SITE
 4. DUCT ROUTES ARE SHOWN INDICATIVELY, ACTUAL ROUTES TO BE DETERMINED ON SITE
 5. ALL DISCREPANCIES TO BE REPORTED TO THE DESIGN ENGINEER

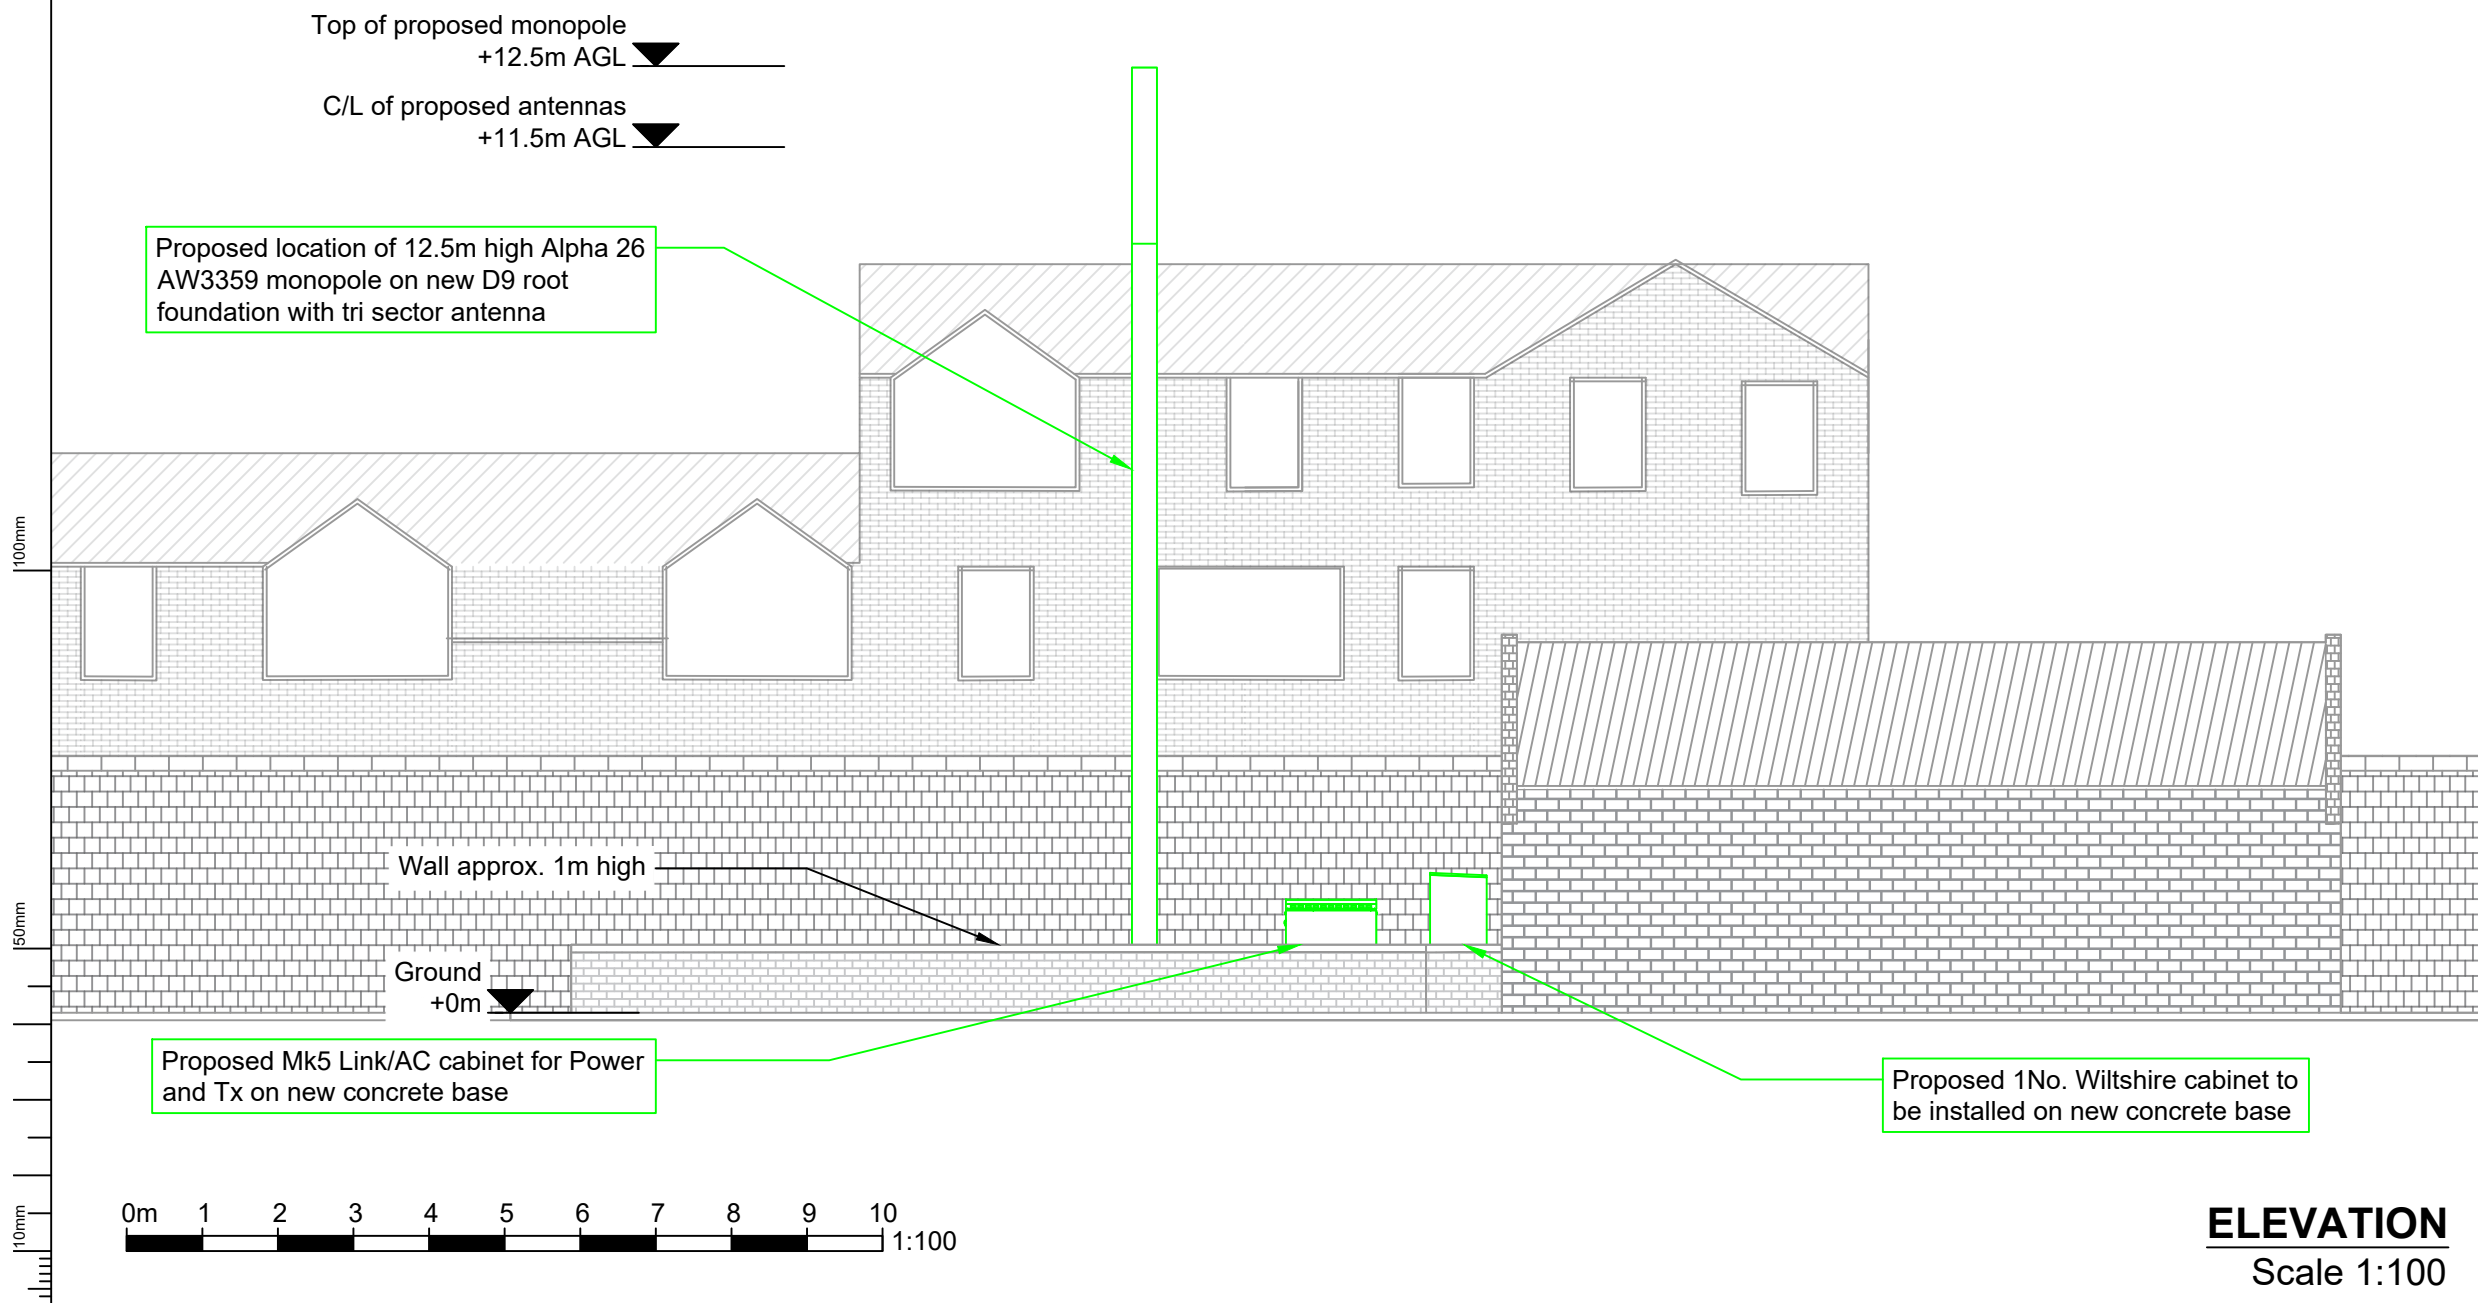

Issue	Comment	Date	Drawn	Approved
A2	DRAWING UPDATED	08/07/2020	BH	MV
A1	FIRST ISSUE	07/04/2020	BB	MV



BEACONCOMMS
UNIT E3 PITTS CLEAVE INDUSTRIAL ESTATE, TAVISTOCK, DEVON, PL19 0PW
 sales@beaconcomms.co.uk Tel: +44 (0)1822 610610

Site Name & Address:
 OLD MORTLAKE BUS DEPOT
 SOUTH WORPLE WAY
 MORTLAKE
 RICHMOND UPON THAMES
 LONDON
 SW14 8PZ

Title:
PROPOSED SITE ELEVATION

Purpose of Issue:
 NEW SITE DESIGN

Drawing No:
 78217_OLD MORTLAKE BUS DEPOT_004

Host Cell ID:
 78217

Issue: A2	Scale at A3: AS SHOWN	Checked: TGC	Date: 03/04/19
	Drawn: BB	Date: 03/04/19	Approved: MV Date: 03/04/19

Beacon ref: 64302