



- NOTES:**
1. DRAWING TO BE READ IN CONJUNCTION WITH ALL RELEVANT DRAWINGS AND SPECIFICATIONS
  2. ALL DIMENSIONS ARE IN MILLIMETRES UNLESS OTHERWISE STATED
  3. DO NOT SCALE DRAWINGS, ALL DIMENSION TO BE CHECKED ON SITE
  4. DUCT ROUTES ARE SHOWN INDICATIVELY, ACTUAL ROUTES TO BE DETERMINED ON SITE
  5. ALL DISCREPANCIES TO BE REPORTED TO THE DESIGN ENGINEER

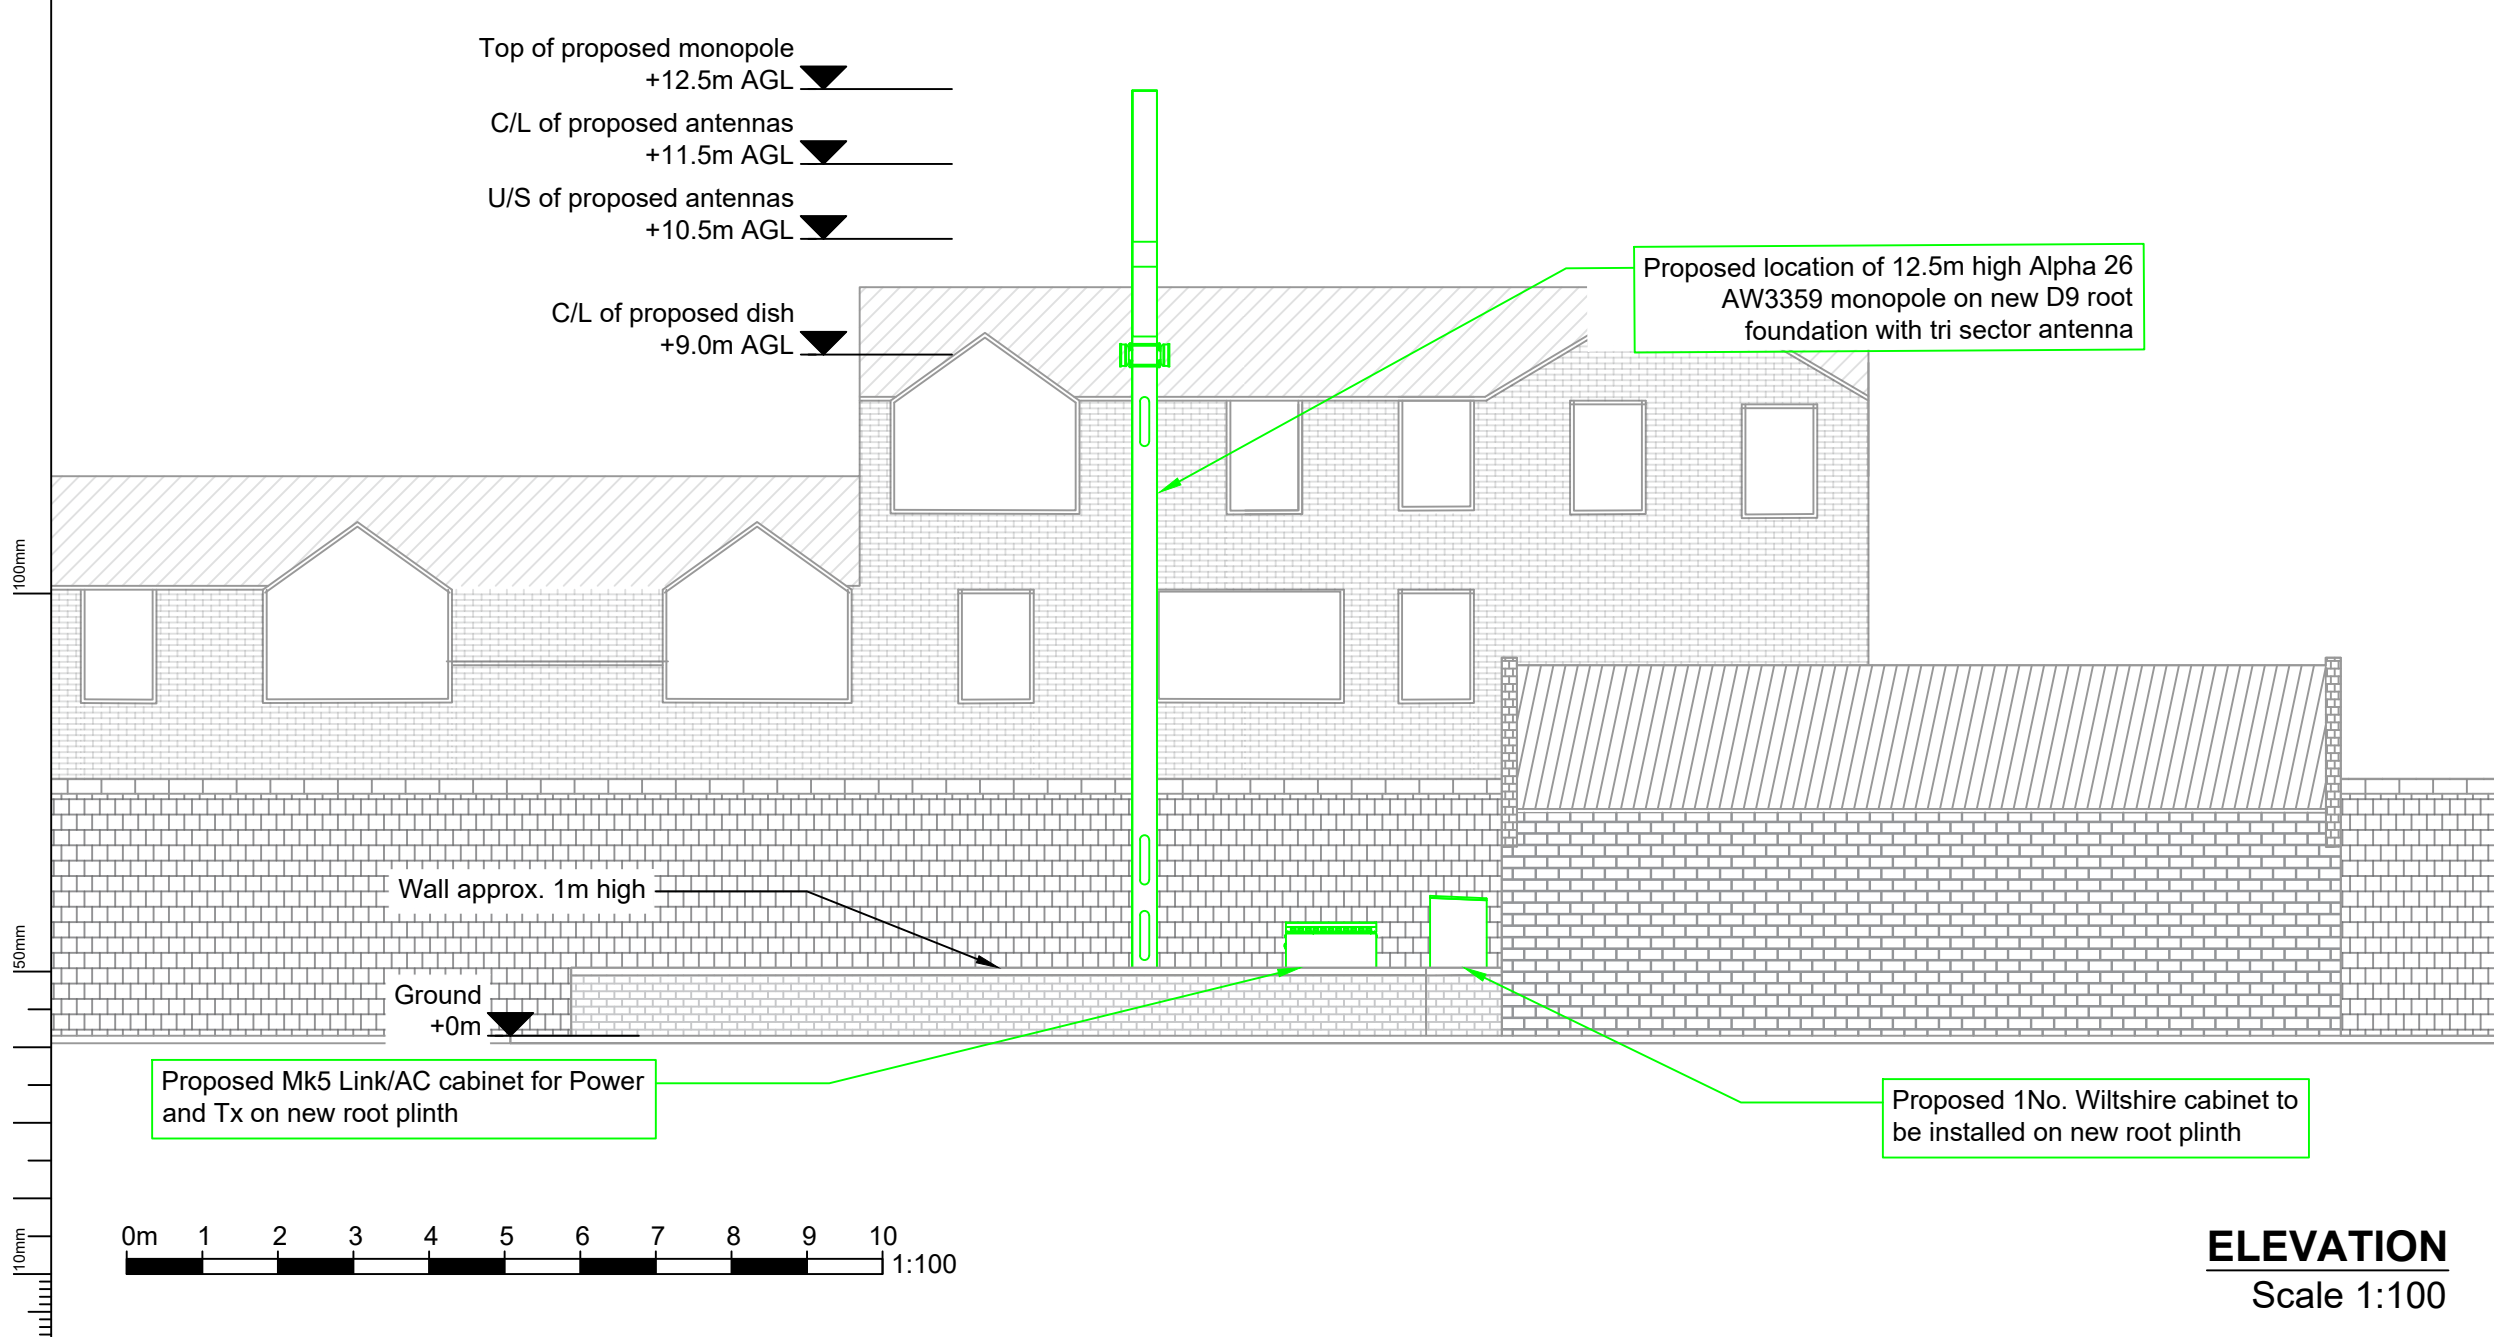

A2	DRAWING UPDATED	08/07/2020	BH	MV
A1	FIRST ISSUE	07/04/2020	BB	MV
Issue	Comment	Date	Drawn	Approved

 

**BEACONCOMMS**  
 UNIT E3 PITTS CLEAVE INDUSTRIAL ESTATE, TAVISTOCK, DEVON, PL19 0PW  
 sales@beaconcomms.co.uk Tel: +44 (0)1822 610610

Site Name & Address:  
 OLD MORTLAKE BUS DEPOT  
 NORTH WORPLE WAY  
 MORTLAKE  
 RICHMOND UPON THAMES  
 LONDON  
 SW14 8PZ

**PROPOSED SITE ELEVATION**

Purpose of Issue:  
 NEW SITE DESIGN

Drawing No:  
 78217\_OLD MORTLAKE BUS DEPOT\_004

Host Cell ID:  
 78217

Issue: <b>A2</b>	Scale at A3: AS SHOWN	Checked: TGC	Date: 03/04/19
	Drawn: BB	Date: 03/04/19	Approved: MV Date: 03/04/19

64302  
Beacon ref:

**ELEVATION**  
 Scale 1:100