



CURRENT SITUATION

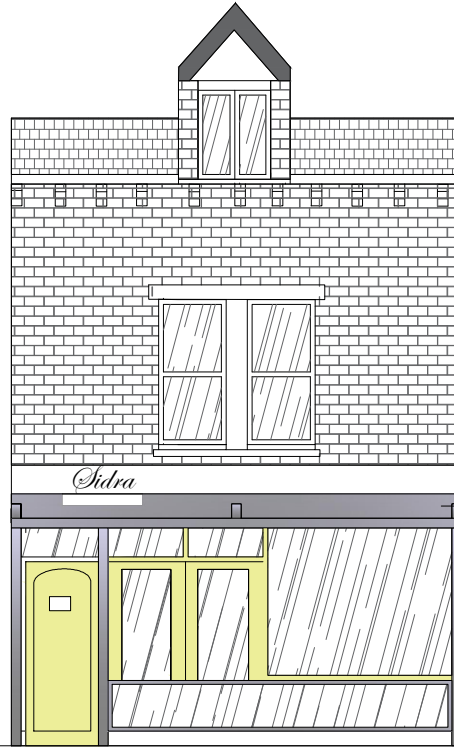

CURRENT SITUATION



4 PROPOSED ELEVATION
Scale: 1:25

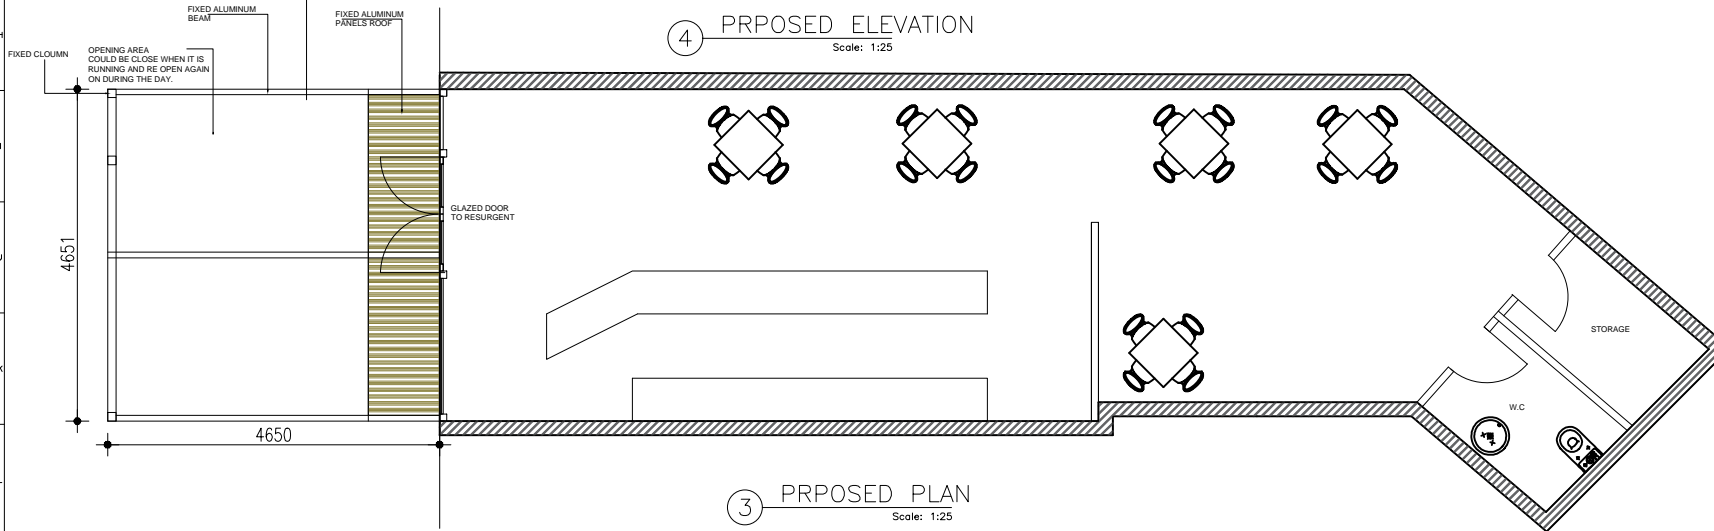

3 PROPOSED PLAN
Scale: 1:25

DRAWING STATUS	DATE	SIGNED
A APPROVED		
B APPROVED WITH COMMENTS		
C REJECTED		

NOTES:

THIS DRAWING IS PREPARED SPECIFICALLY FOR THE USE OF SIBRA AND SHOULD BE KEPT UNDER STRICT CONTROL BY THE ARCHITECT. IT IS NOT TO BE REPRODUCED OR USED FOR ANY OTHER PURPOSES WITHOUT THE WRITTEN PERMISSION OF THE ARCHITECT. THE ARCHITECT ACCEPTS NO LIABILITY FOR ANY DAMAGE OR LOSS OF PROFITS OR OTHER TRADES IT SHALL BE YOUR RESPONSIBILITY TO CHECK THESE CLAUSE

EQUIPMENT:
THIS DRAWING MUST BE READ WITH ALL RELEVANT INFORMATION.

Rev	Description	Date	By
00	ISSUE	-	-
01			

SPACE TO BUILD UK LTD
FLAT 22 CODER COURT
FLOWERS CLOSE NW2 7FG
TEL: 075 457 82637

Address: 5 Church Road
Postcode: TW11 8PF

PROPOSED PLAN & ELEVATION
Project: SR
Date: 03.05.2019
Issue Date: 30.07.2020

101
5CR-01
0
FIRST ISSUE
5 church sidra existing elevation

JUL 2020 - 9:48pm D:\5 church road