



rev	details	by	date
00	For planning	GP	08.05.2019
01	For planning	GP	14.06.2019
02	Resubmitted for addendum	PC	22.11.2019

Notes

- 1.0 Do not scale from drawing, use figured dimensions only
- 1.1 All dimensions to be checked onsite
- 1.2 This drawing to be read in conjunction with all other Gillespies drawings and specifications

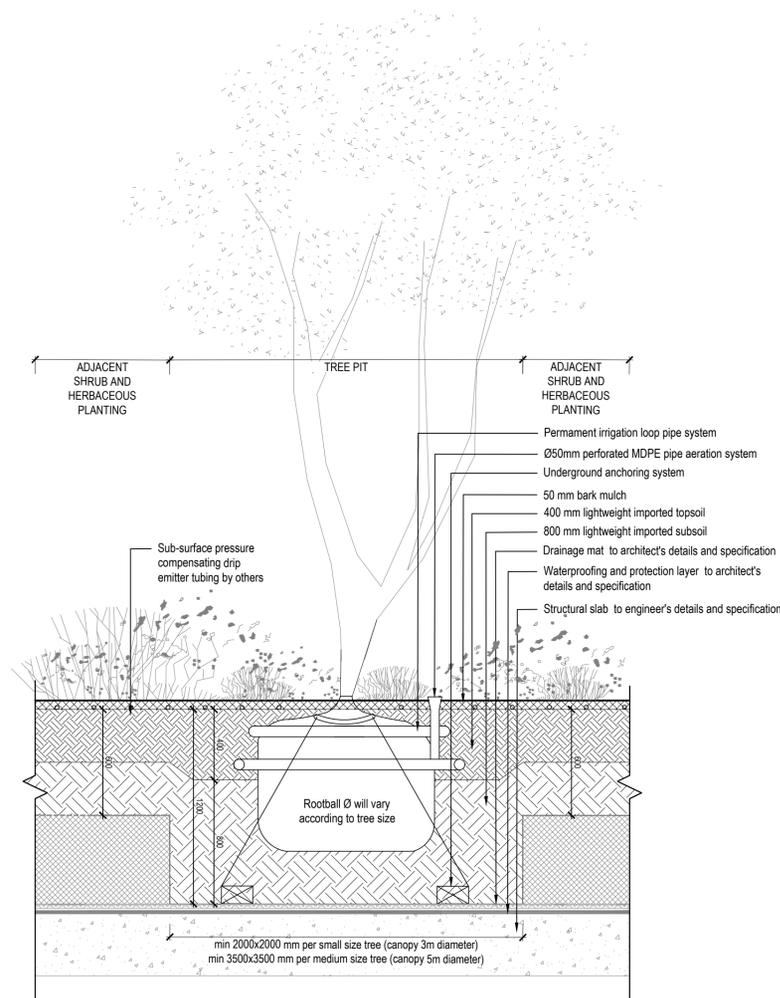

01
400 Tree pit over slab - typical detail
Scale 1: 20 @A1

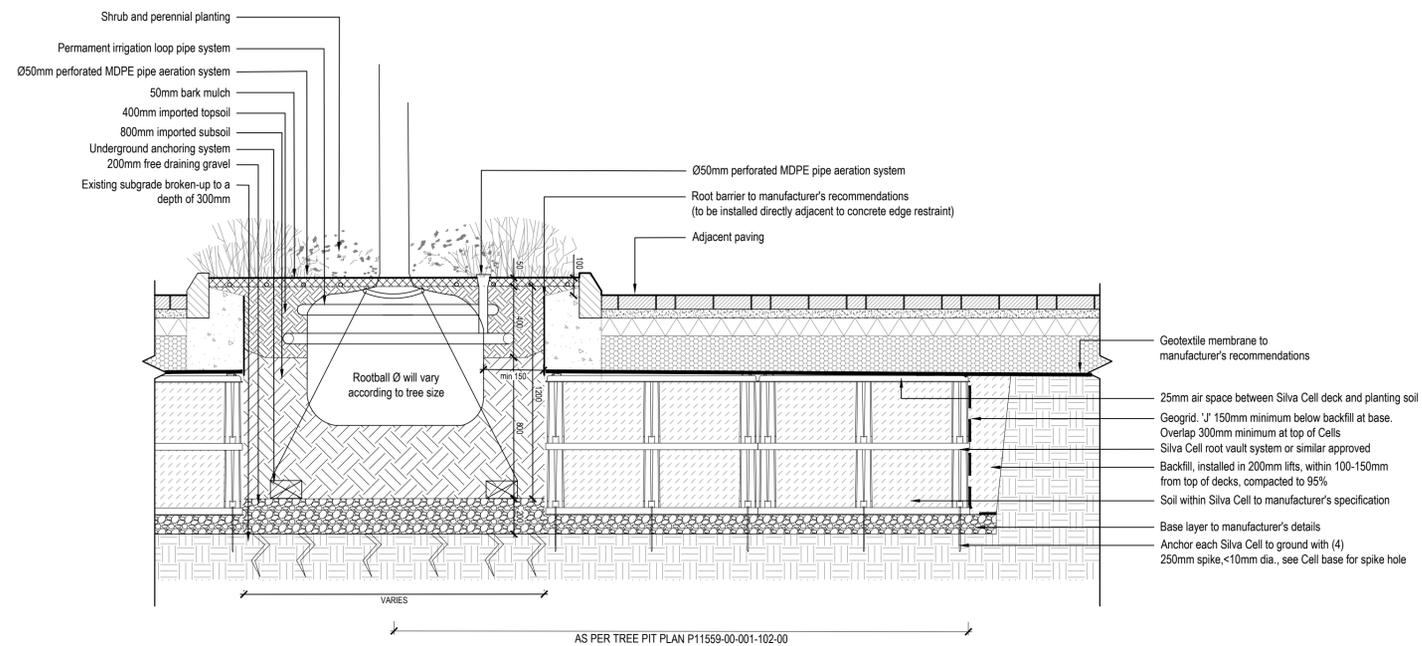

02
400 Tree pit at grade - typical detail
Scale 1: 20 @A1

Manor Road Richmond Project title

Typical tree pit details Drawing title

Drawing status	As shown @ A1	Scale	Drawn
PLANNING	08.05.2019	GP	RC
Drawing number			Revision
P11559-00-001-400			02

Client
Avaton
56 Queen Anna Street,
London, W1G 5JA

GILLESPIES