





Second Floor

Sources: Point 2 Surveyors
 Survey Info
 Point Cloud Data
 Assael Architecture Limited
 3D Models (received 08/07/20)
 New Model.fbx

Key:

-  Existing NSL Contour
-  Proposed NSL Contour
-  Region of Loss / Gain



Project: Homebase
 Richmond

Title: NSL Contours
 Existing vs Proposed Scheme Dated 08/07/20
 2-6 Bardolph Road

Scheme Confirmed:
 Assael Architecture Limited

Date:
 10/07/20

Drawn By:
 JR



Scale:
 1:150 @ A3

Date:
 July 20

Dwg No:
P1685/NSL/83

Rel:
13



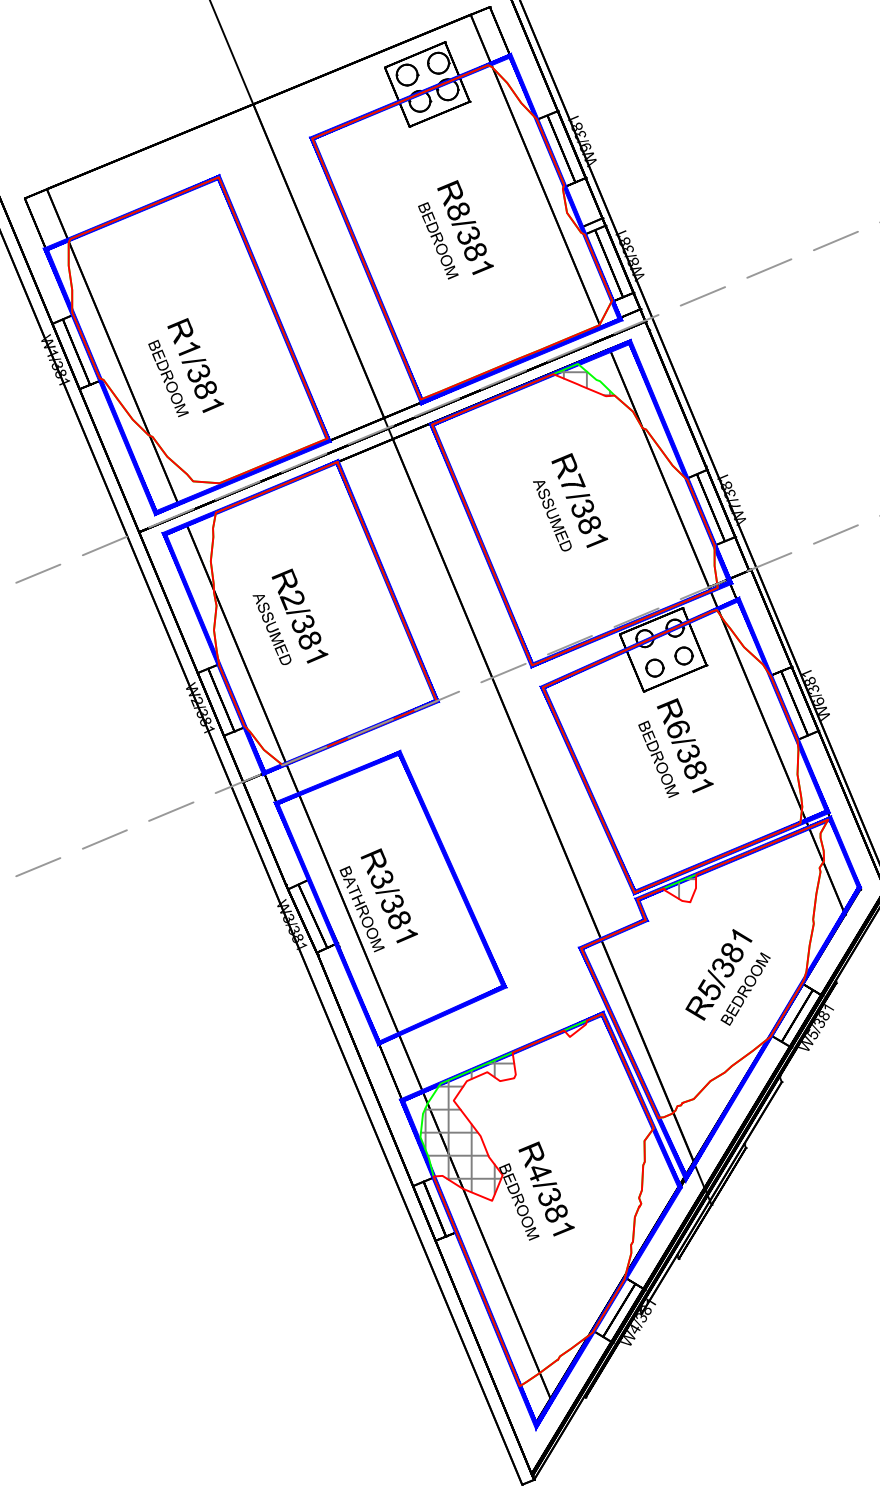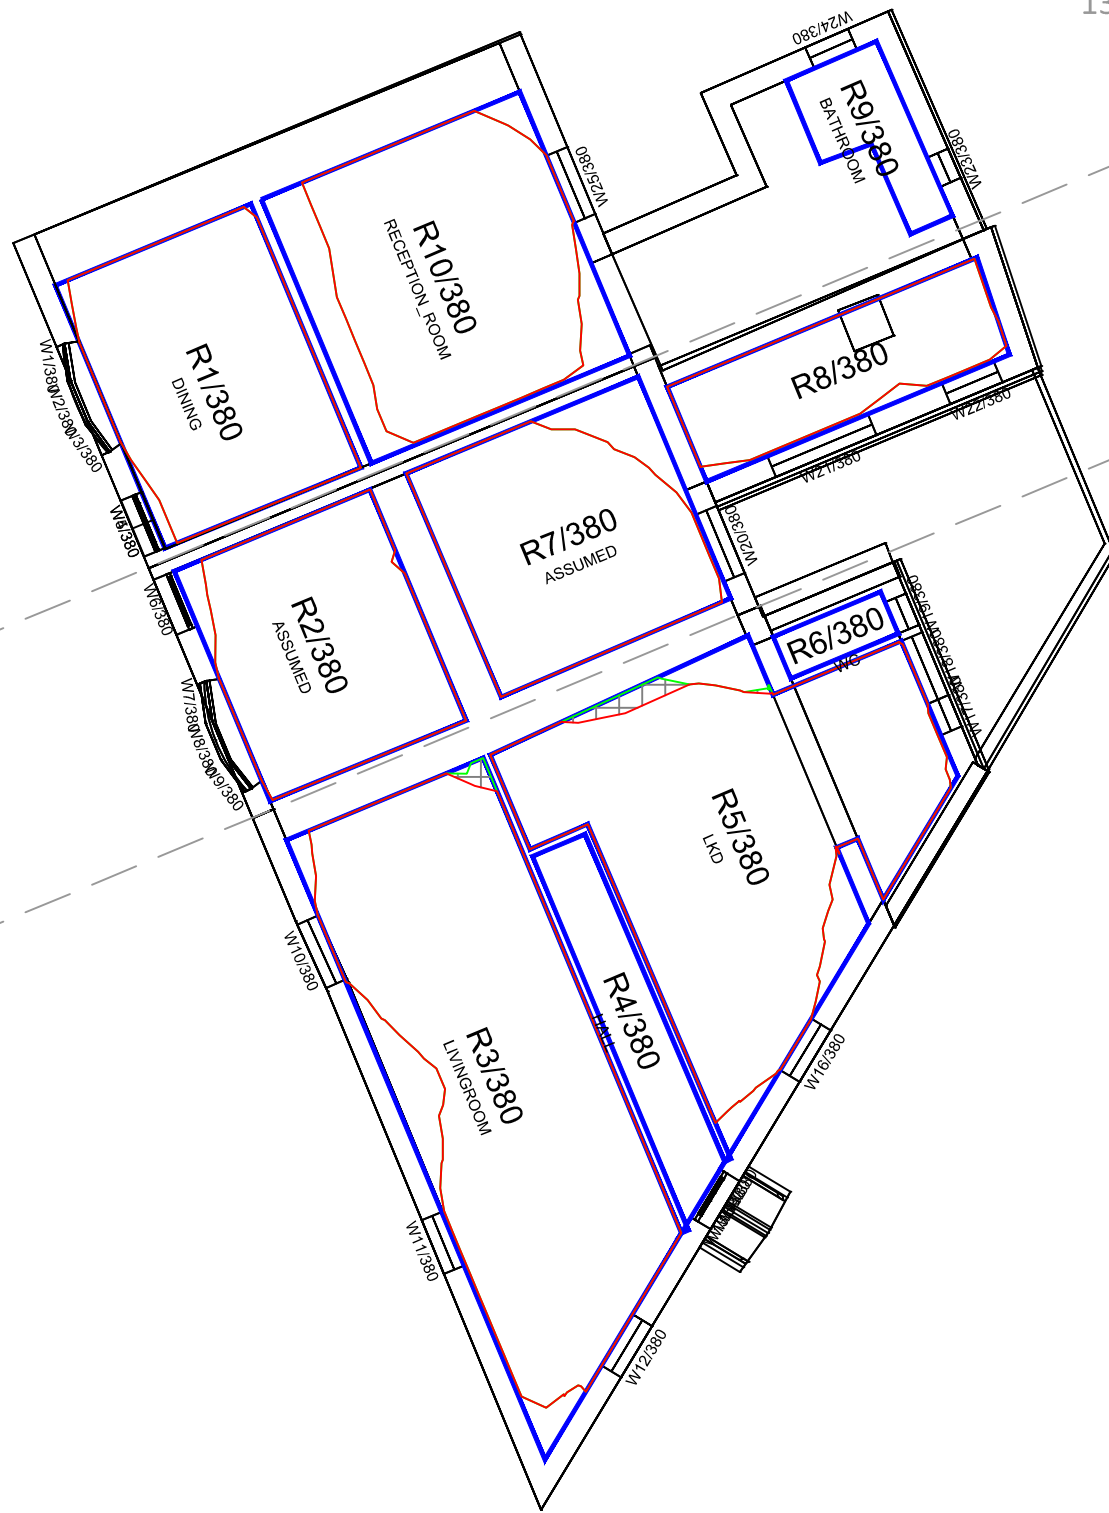

13

13

14

14




15

15

Ground Floor

First Floor

Sources: Point 2 Surveyors
Survey Info
Point Cloud Data
Assael Architecture Limited
3D Models (received 08/07/20)
New Model.fbx

- Key:
-  Existing NSL Contour
 -  Proposed NSL Contour
 -  Region of Loss / Gain



Project: Homebase
Richmond

Title: NSL Contours
Existing vs Proposed Scheme Dated 08/07/20
13-15 Trinity Cottages

Scheme Confirmed:
Assael Architecture Limited

Date:
10/07/20

Drawn By:
JR



Scale:
1:100 @ A3

Date:
July 20

Dwg No:
P1685/NSL/84

Rel:
13



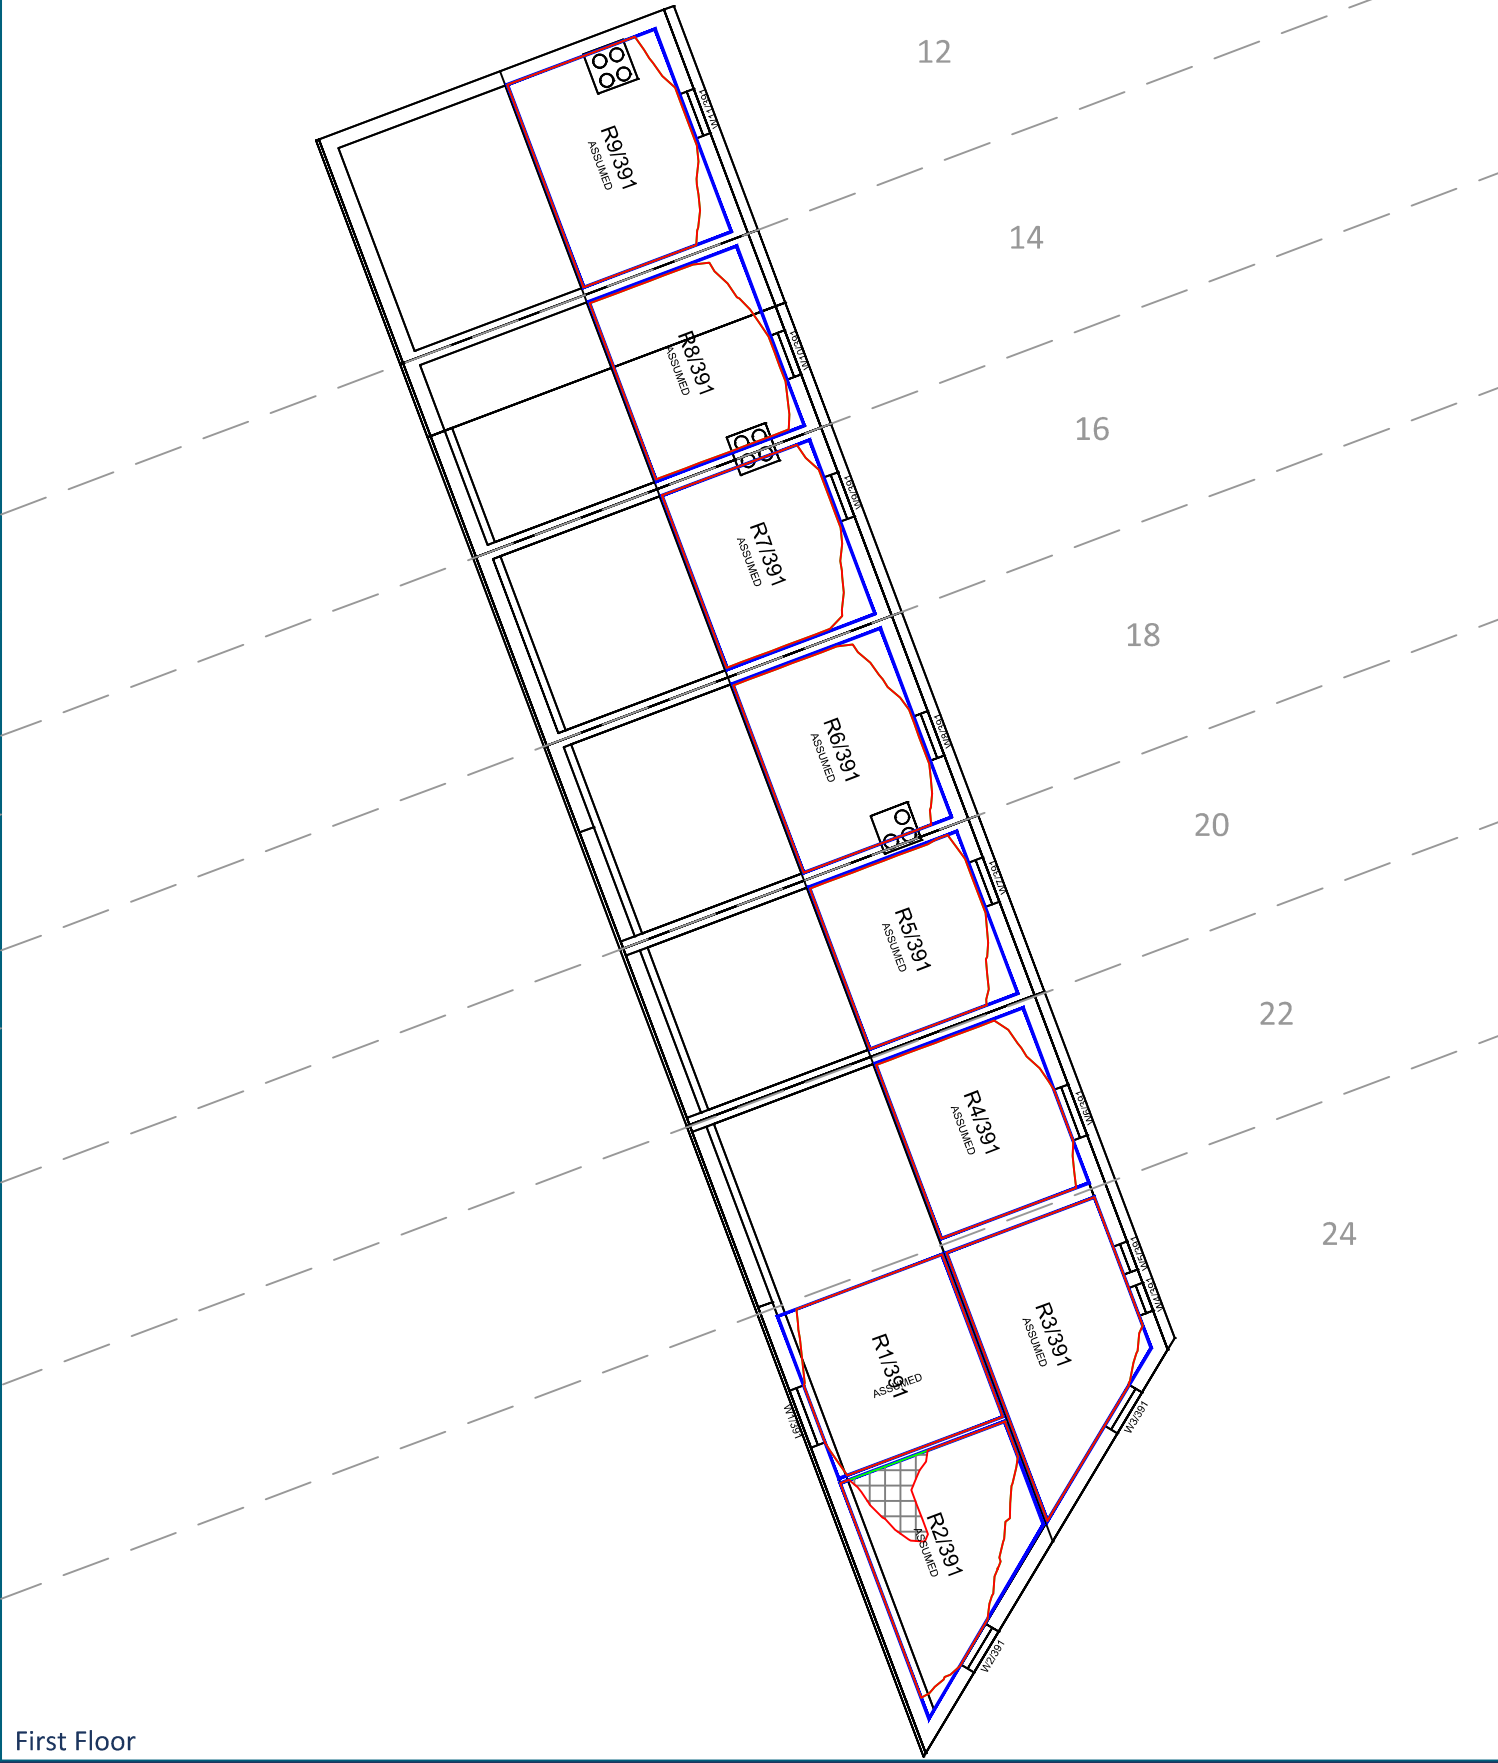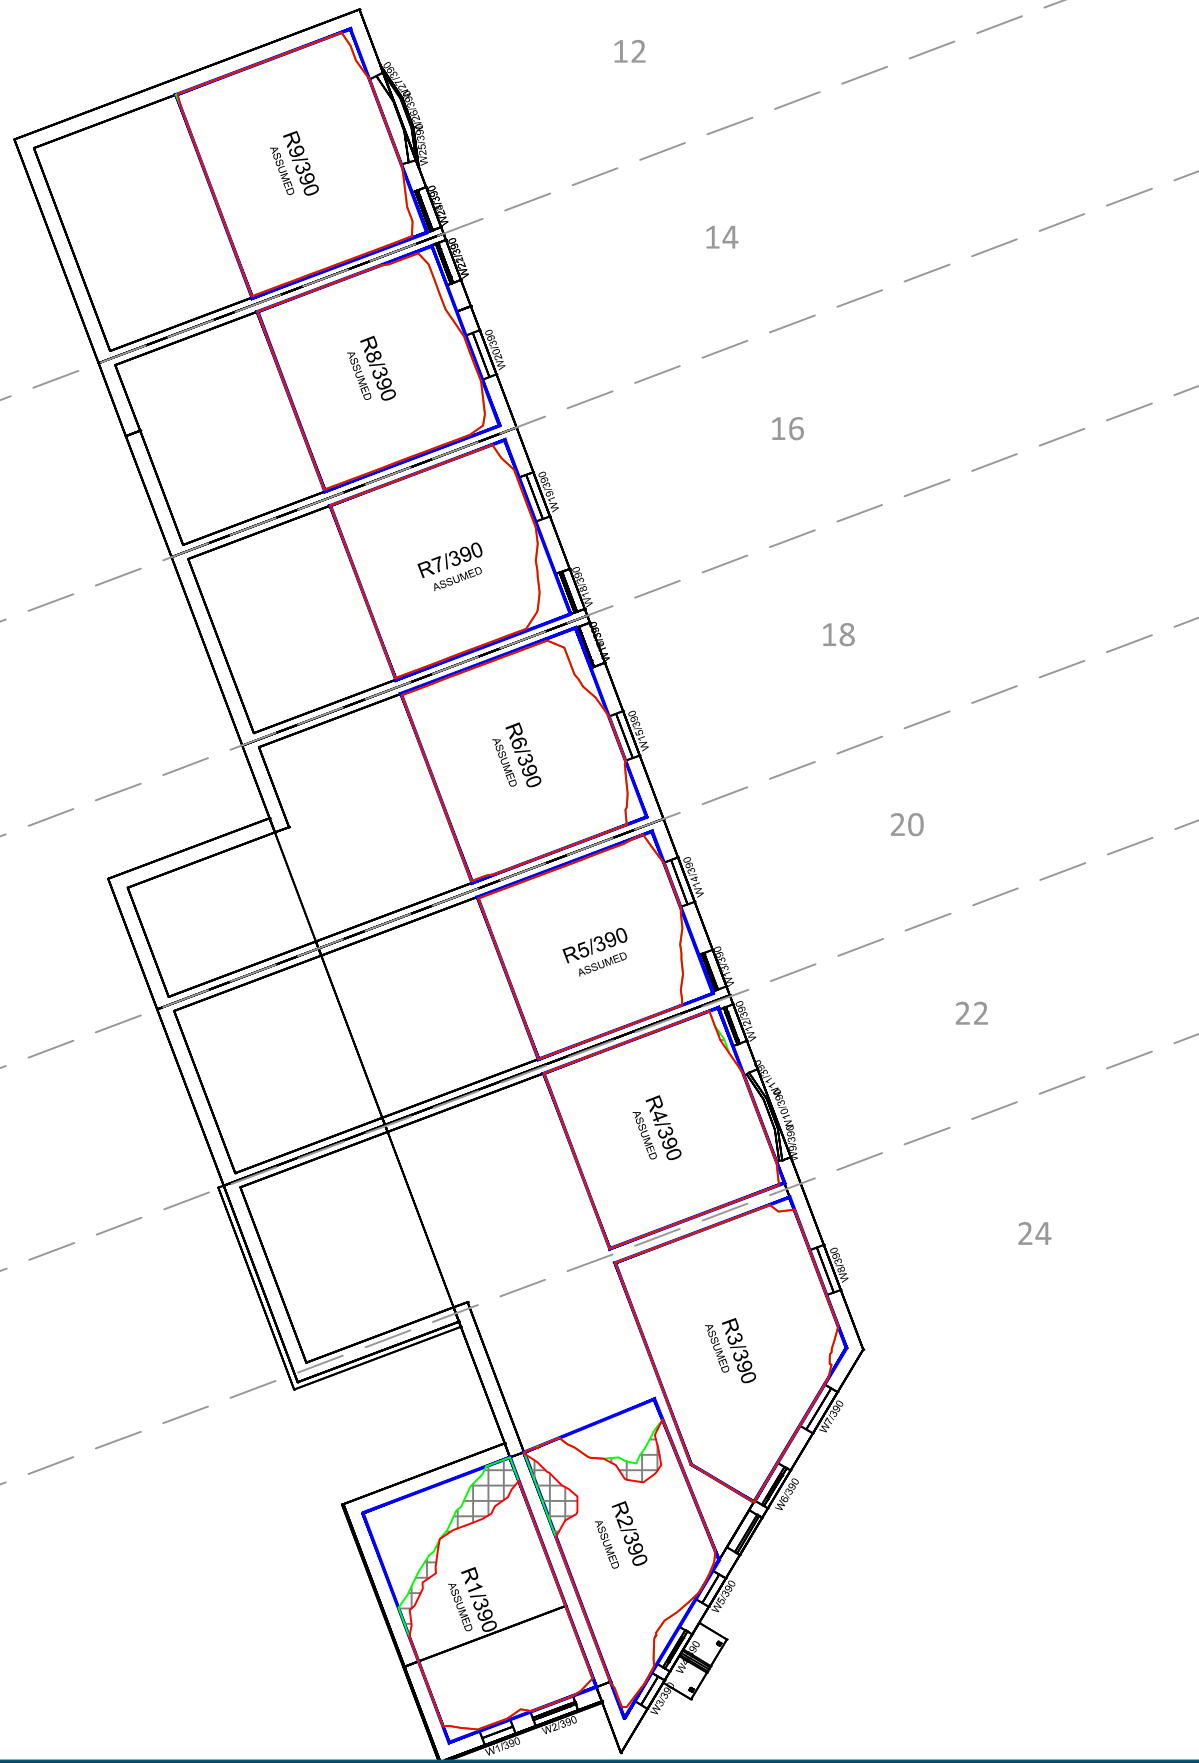

Ground Floor

First Floor

Sources: Point 2 Surveyors
 Survey Info
 Point Cloud Data
 Assael Architecture Limited
 3D Models (received 08/07/20)
 New Model.fbx

Key:

- Existing NSL Contour
- Proposed NSL Contour
- Region of Loss / Gain

Project: Homebase
 Richmond

Title: NSL Contours
 Existing vs Proposed Scheme Dated 08/07/20
 12-24 Trinity Cottages

Scheme Confirmed:
 Assael Architecture Limited

Date:
 10/07/20

Drawn By:
 JR



Scale:
 1:150 @ A3

Date:
 July 20

Dwg No:
P1685/NSL/85

Rel:
13



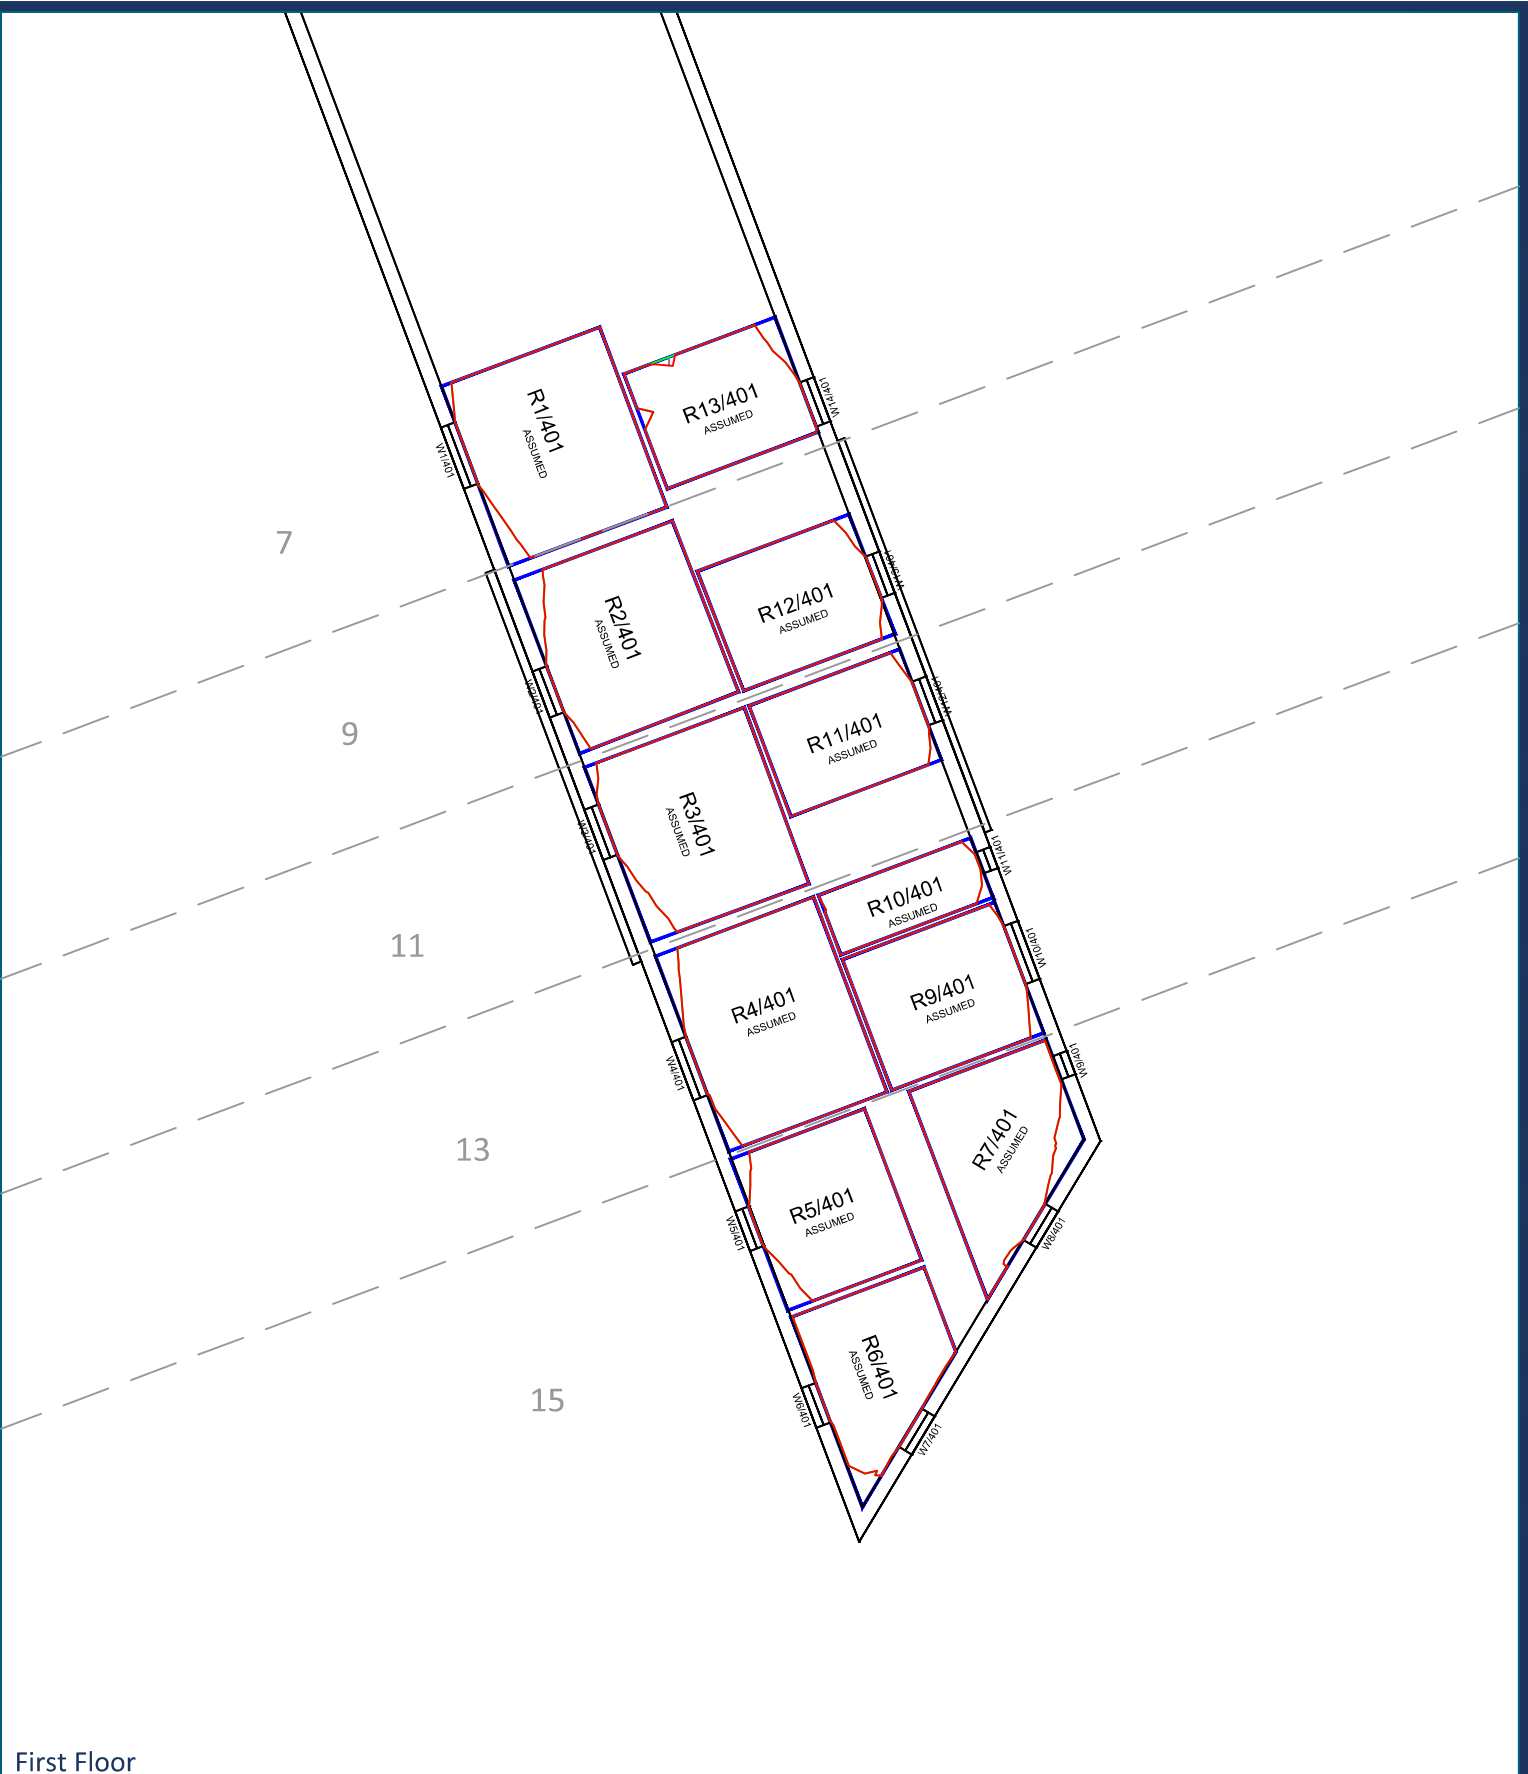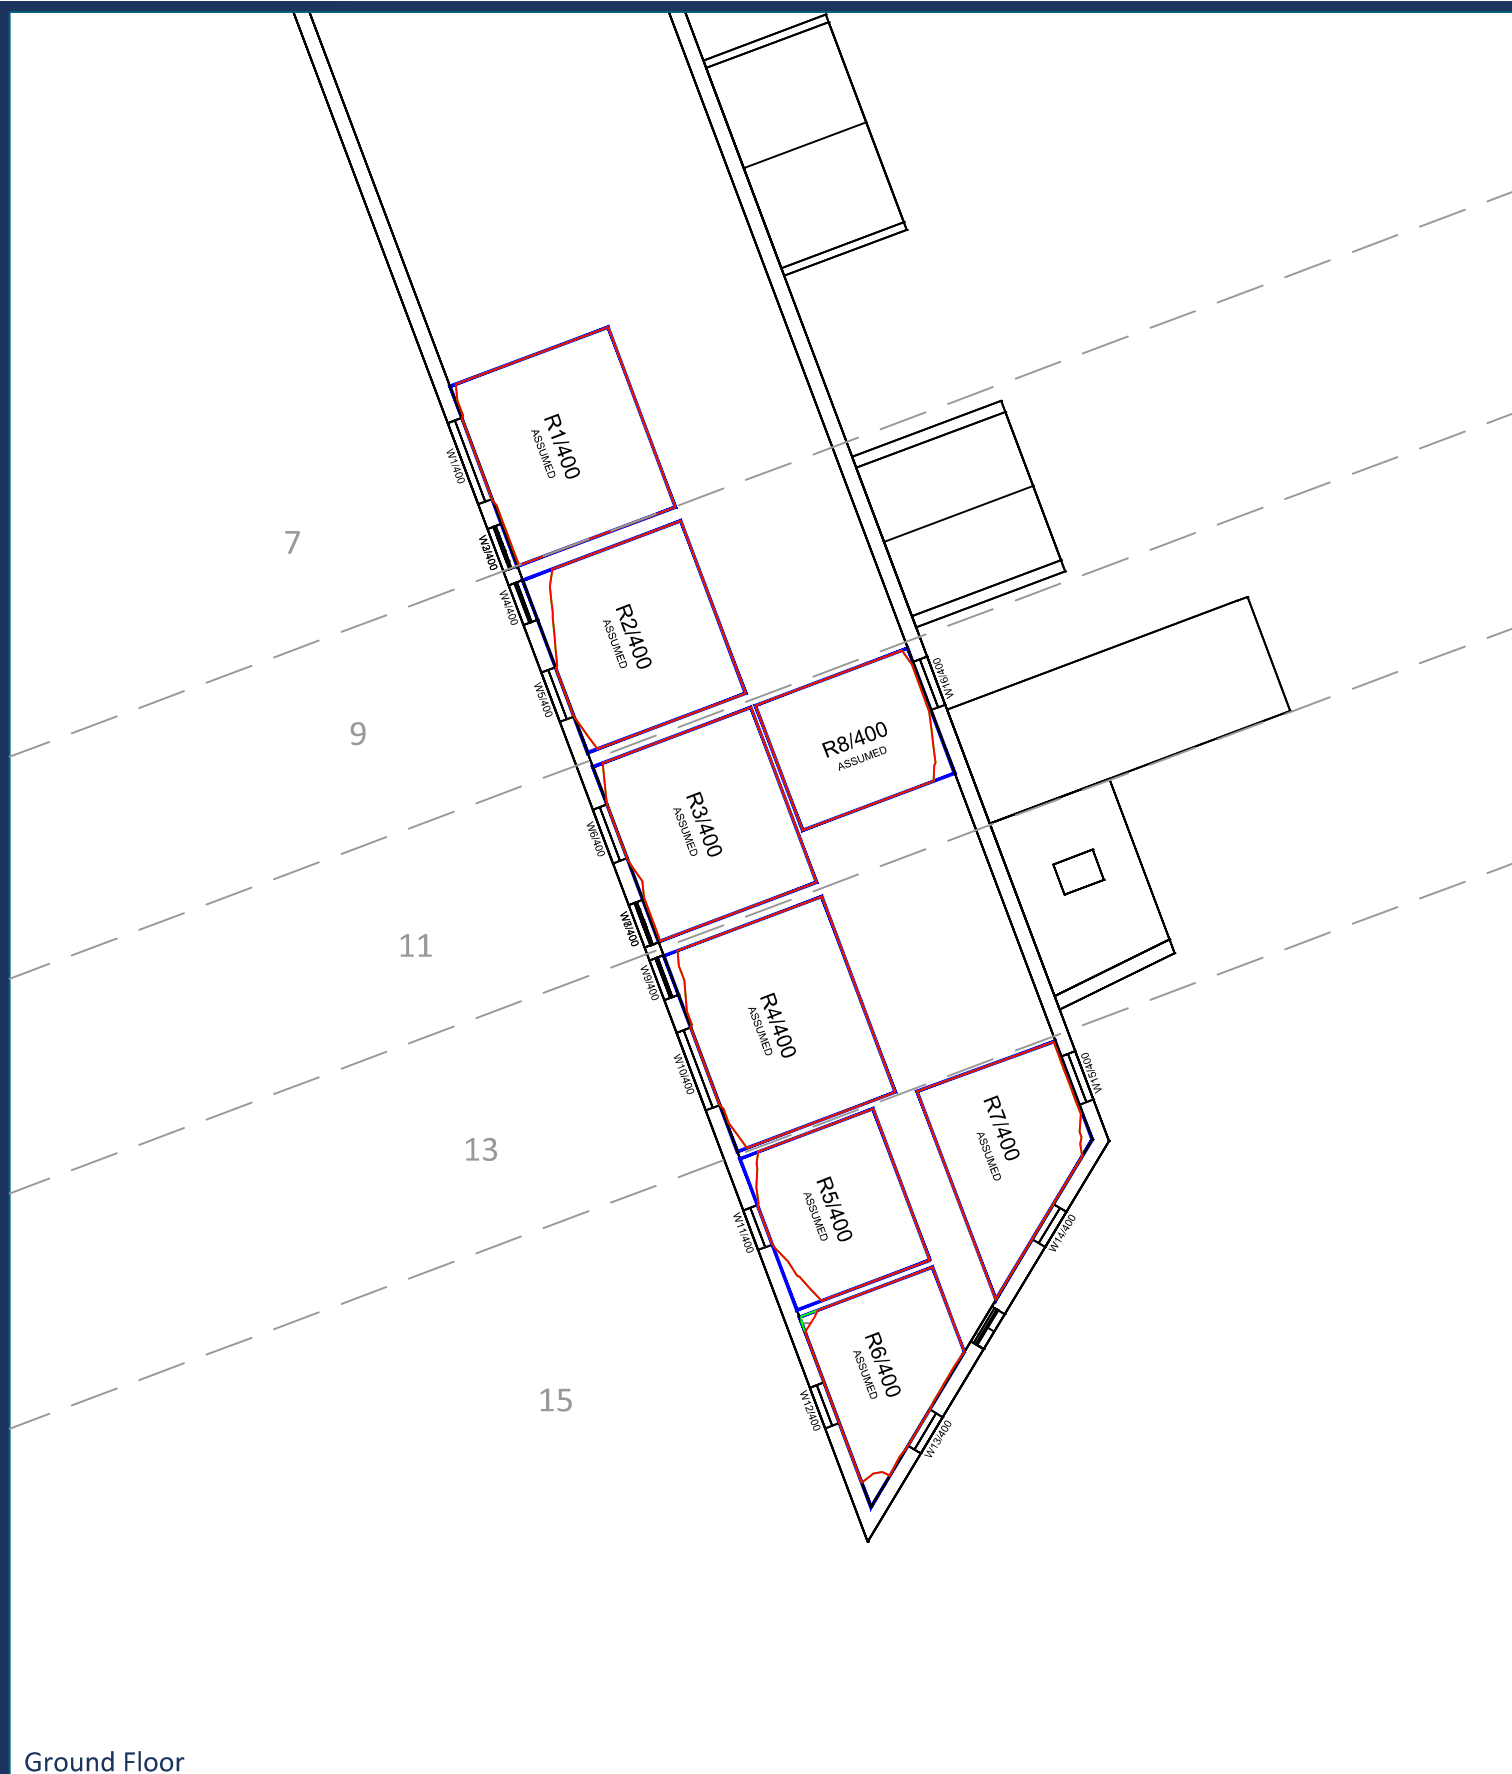

Ground Floor

First Floor

Sources: Point 2 Surveyors
 Survey Info
 Point Cloud Data
 Assael Architecture Limited
 3D Models (received 08/07/20)
 New Model.fbz

Key:

-  Existing NSL Contour
-  Proposed NSL Contour
-  Region of Loss / Gain



Project: Homebase
 Richmond

Title: NSL Contours
 Existing vs Proposed Scheme Dated 08/07/20
 7-15 Trinity Cottages

Scheme Confirmed:
 Assael Architecture Limited

Date:
 10/07/20

Drawn By:
 JR



Scale:
 1:150 @ A3

Date:
 July 20

Dwg No:
P1685/NSL/86

Rel:
13



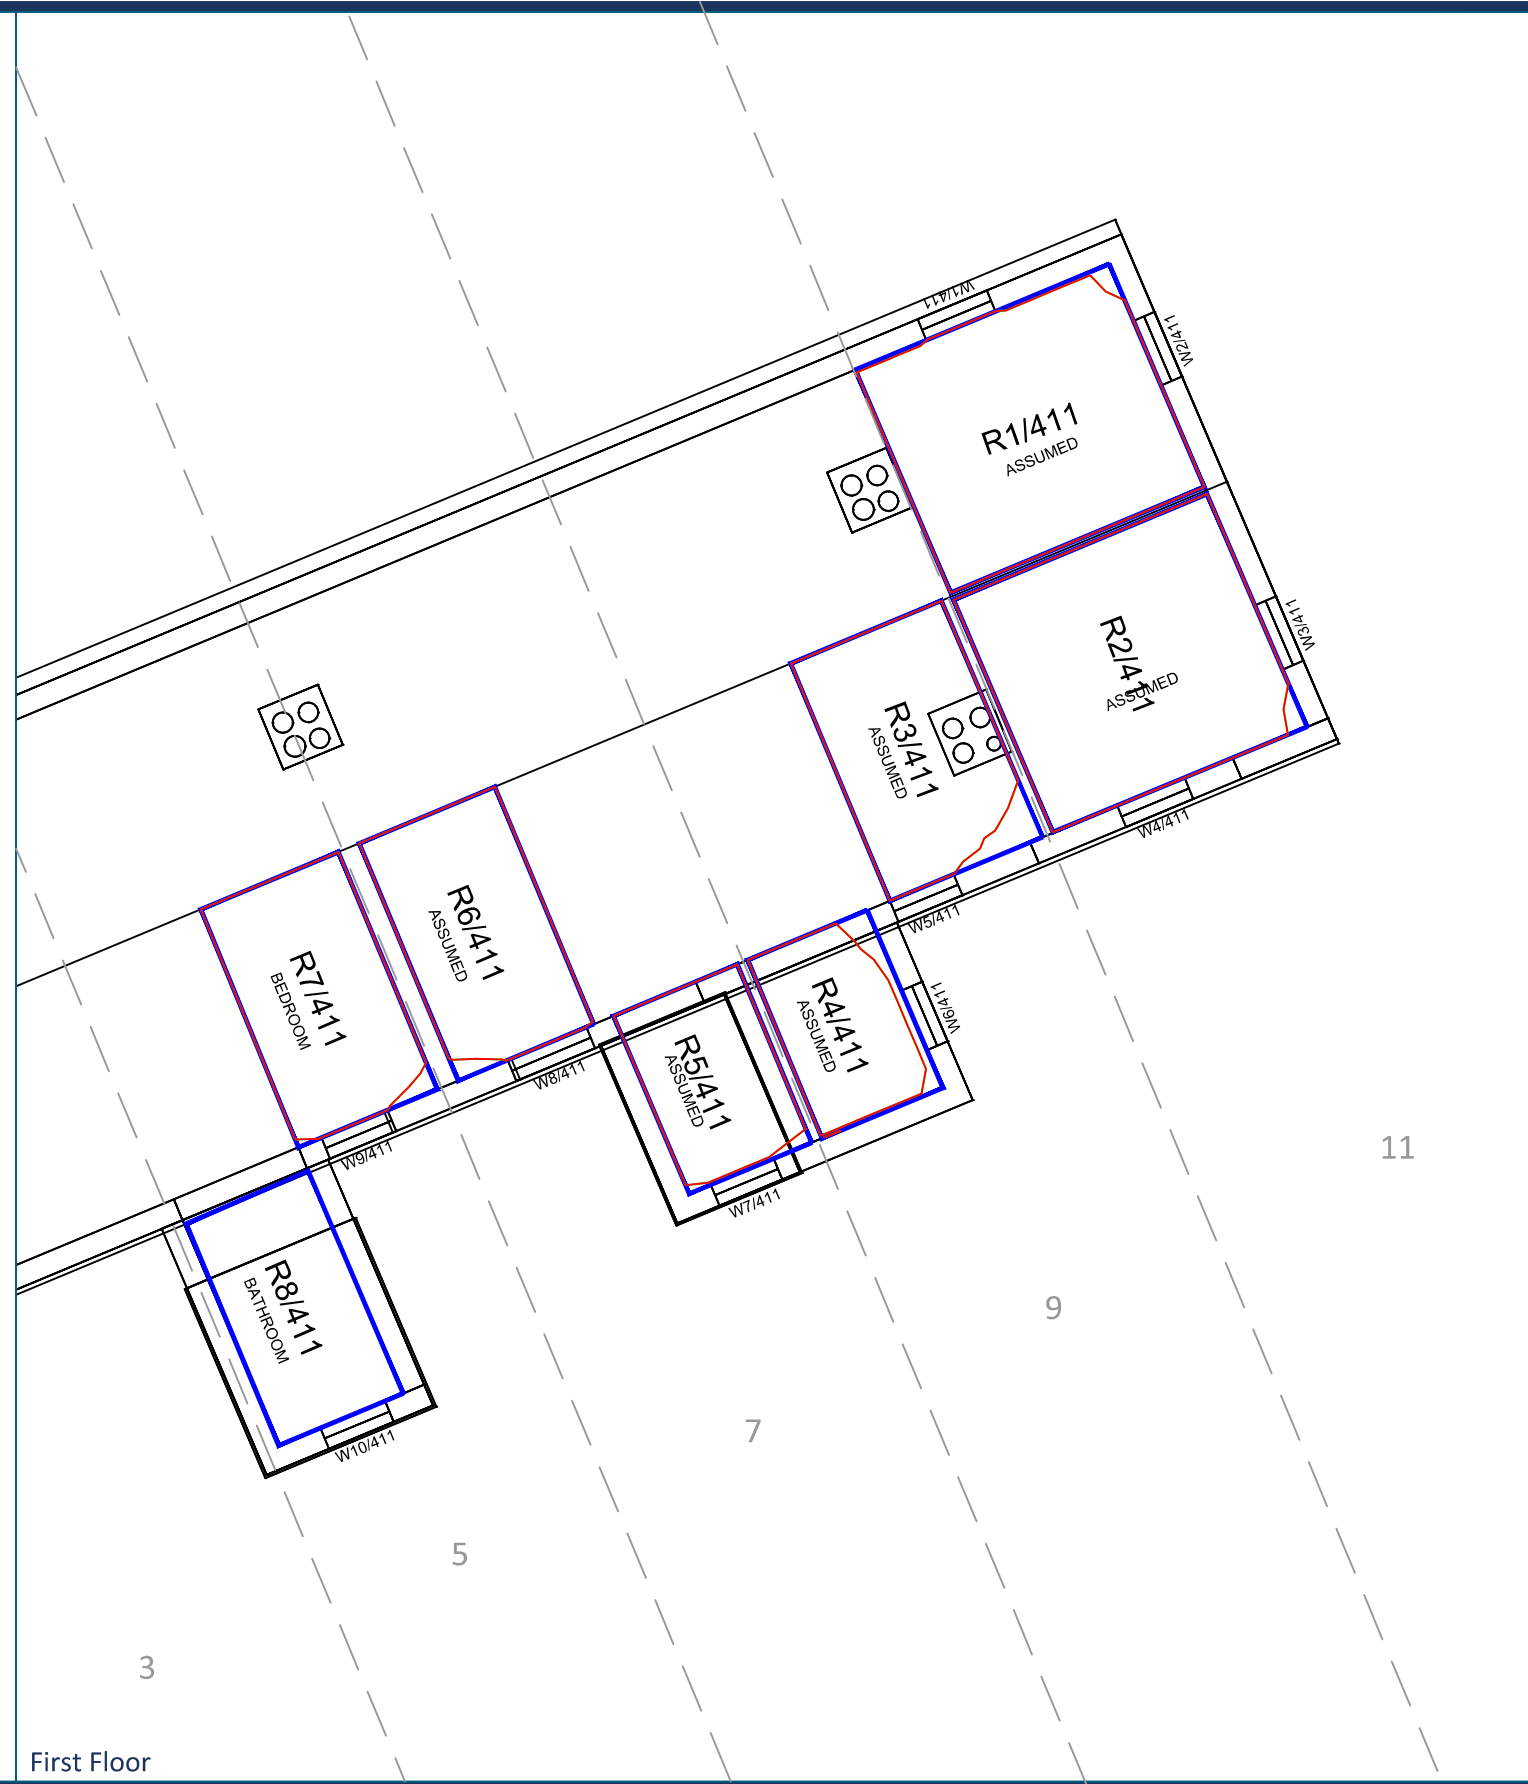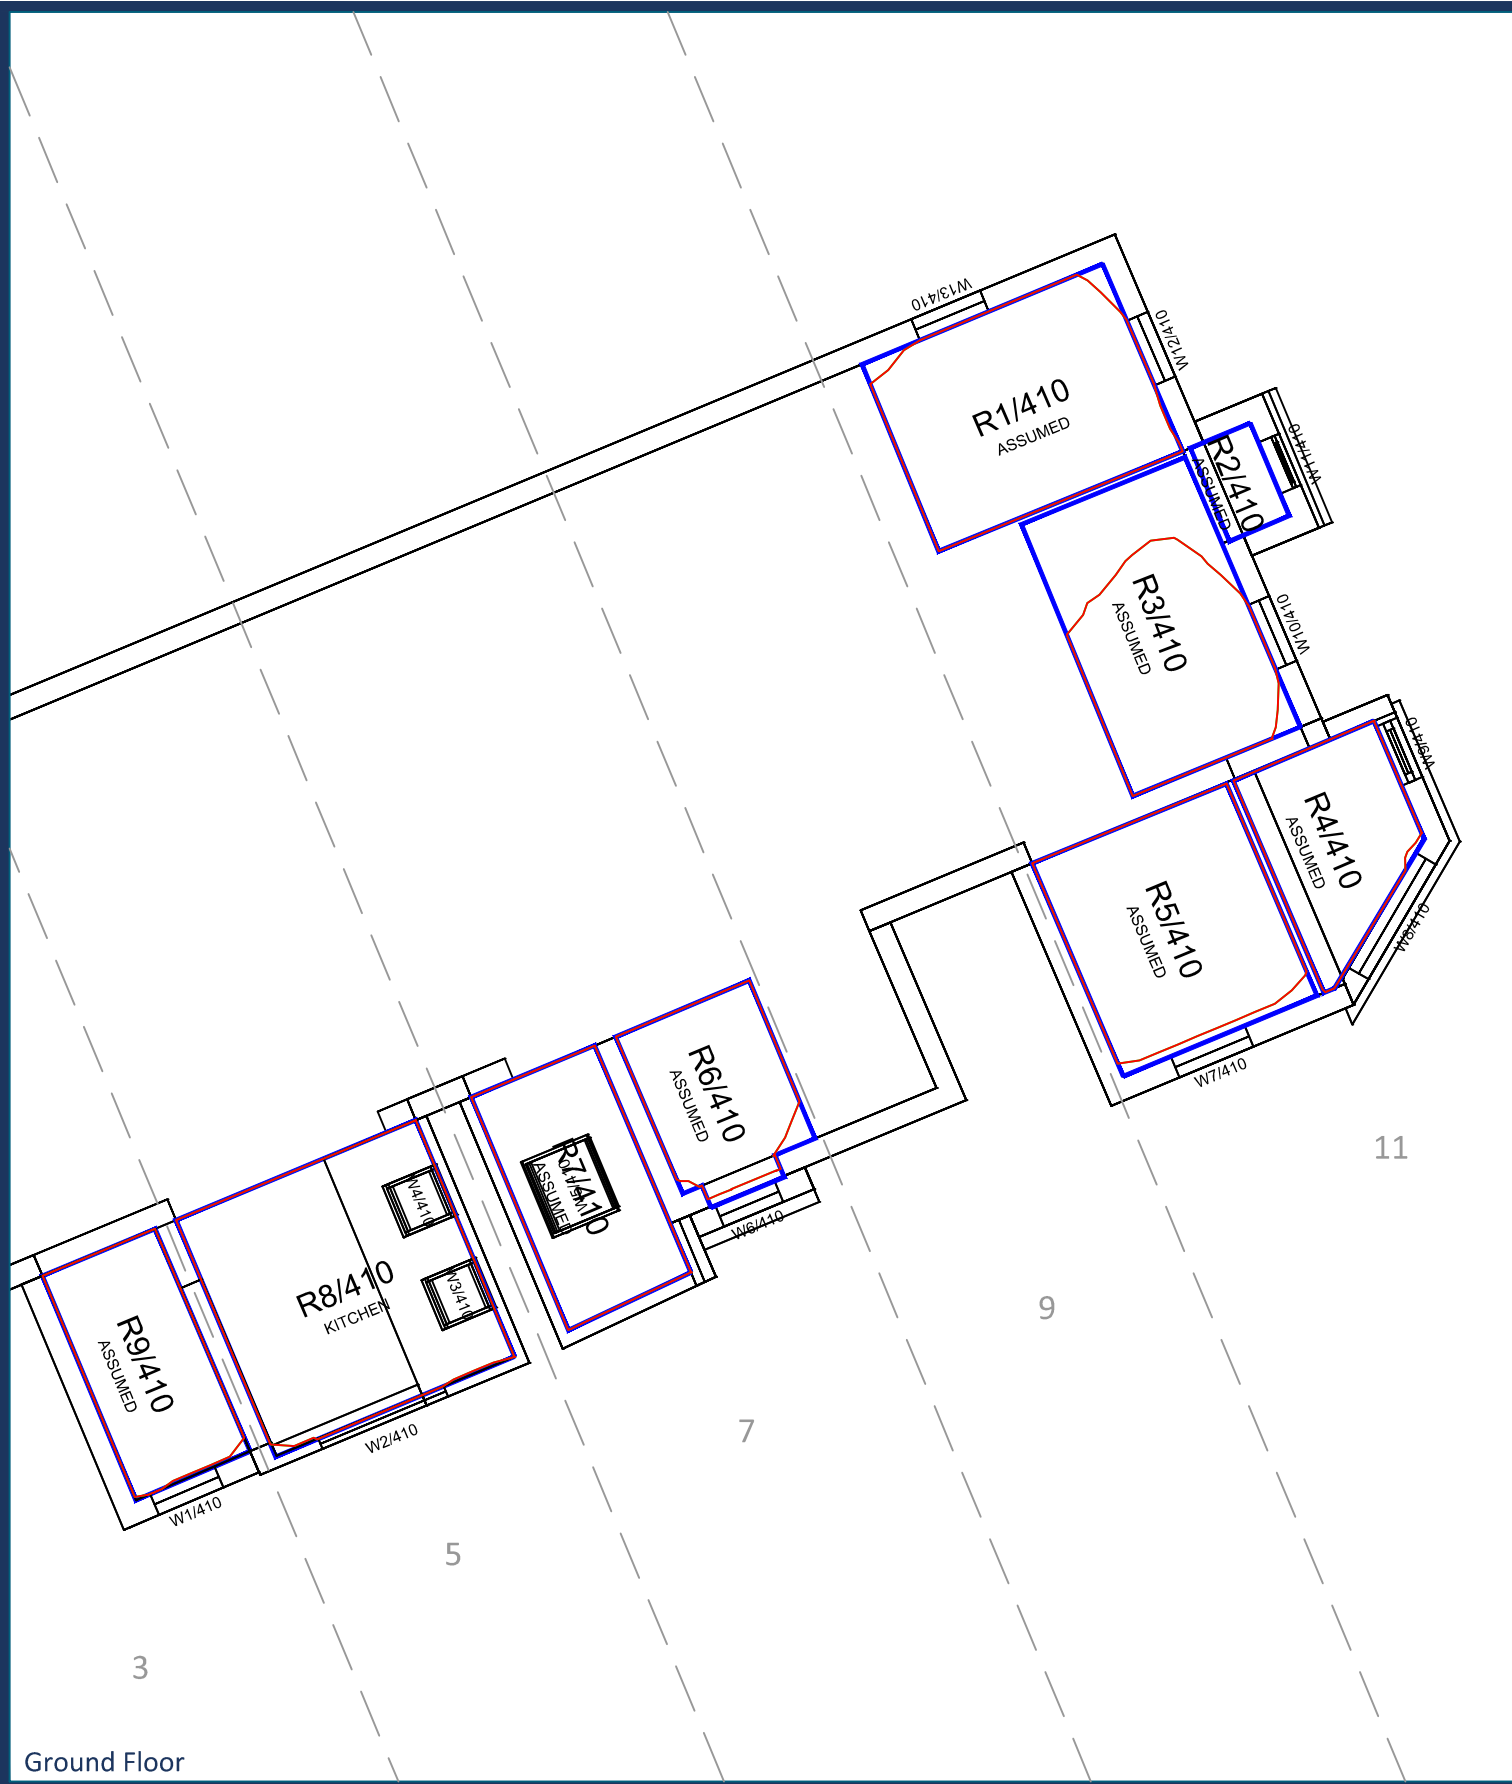


Ground Floor

First Floor

Sources: Point 2 Surveyors
 Survey Info
 Point Cloud Data
 Assael Architecture Limited
 3D Models (received 08/07/20)
 New Model.fbx

Key:

-  Existing NSL Contour
-  Proposed NSL Contour
-  Region of Loss / Gain



Project: Homebase Richmond

Title: NSL Contours
 Existing vs Proposed Scheme Dated 08/07/20
 3-11 St Georges Road

Scheme Confirmed:
 Assael Architecture Limited

Date:
 10/07/20

Drawn By:
 JR


Scale:
 1:100 @ A3

Date:
 July 20


Dwg No:
P1685/NSL/87

Rel:
13




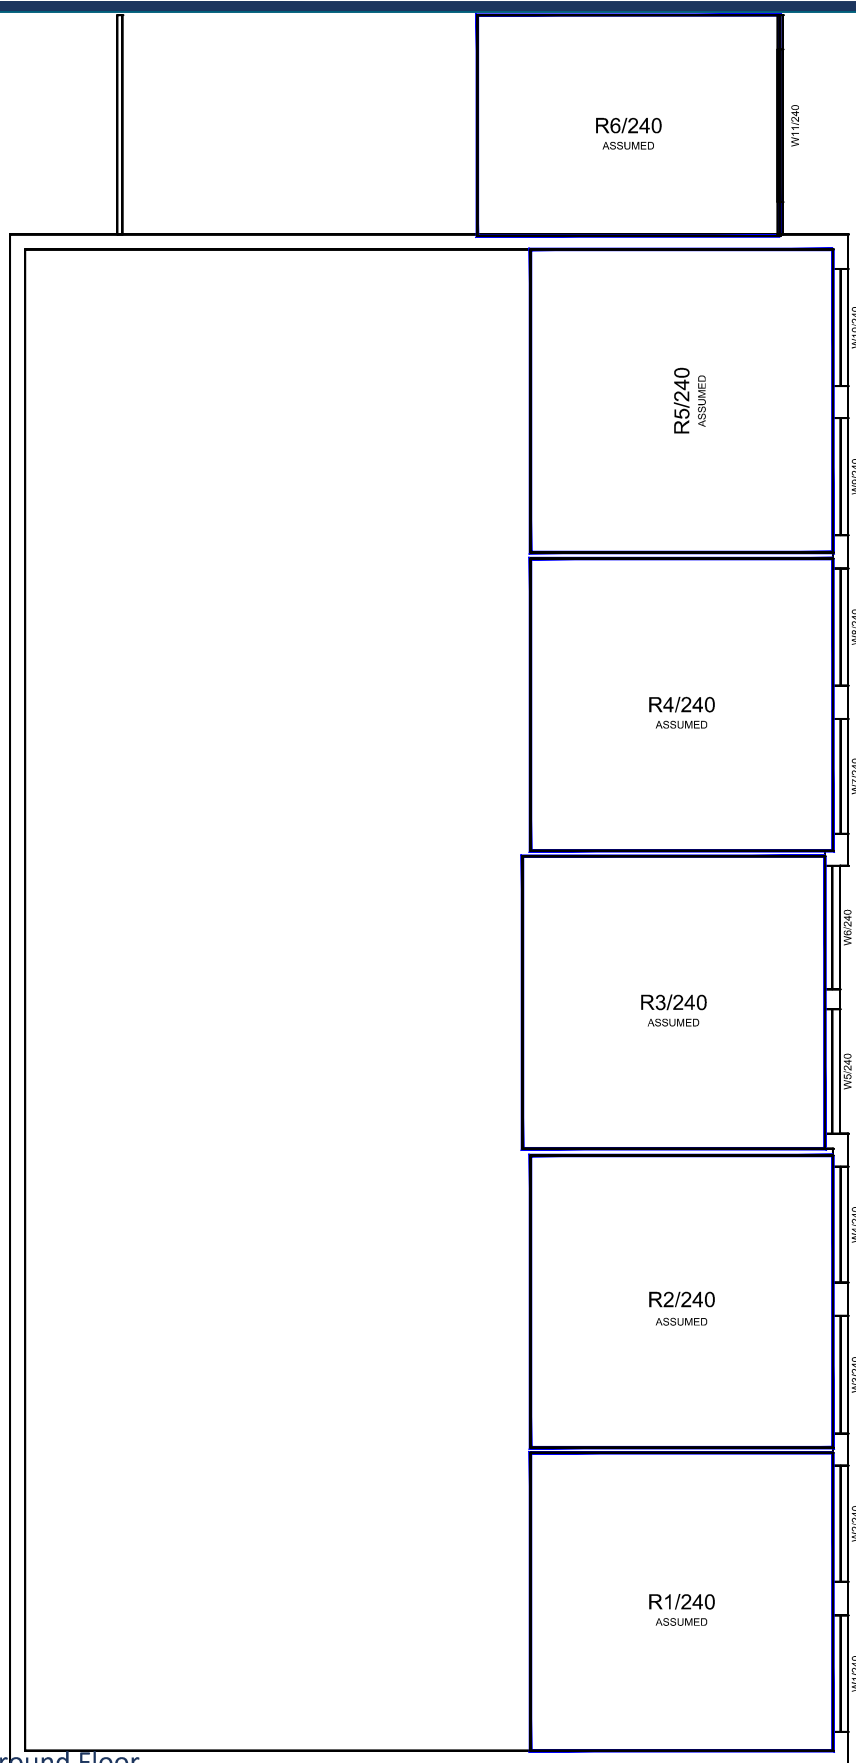

Ground Floor

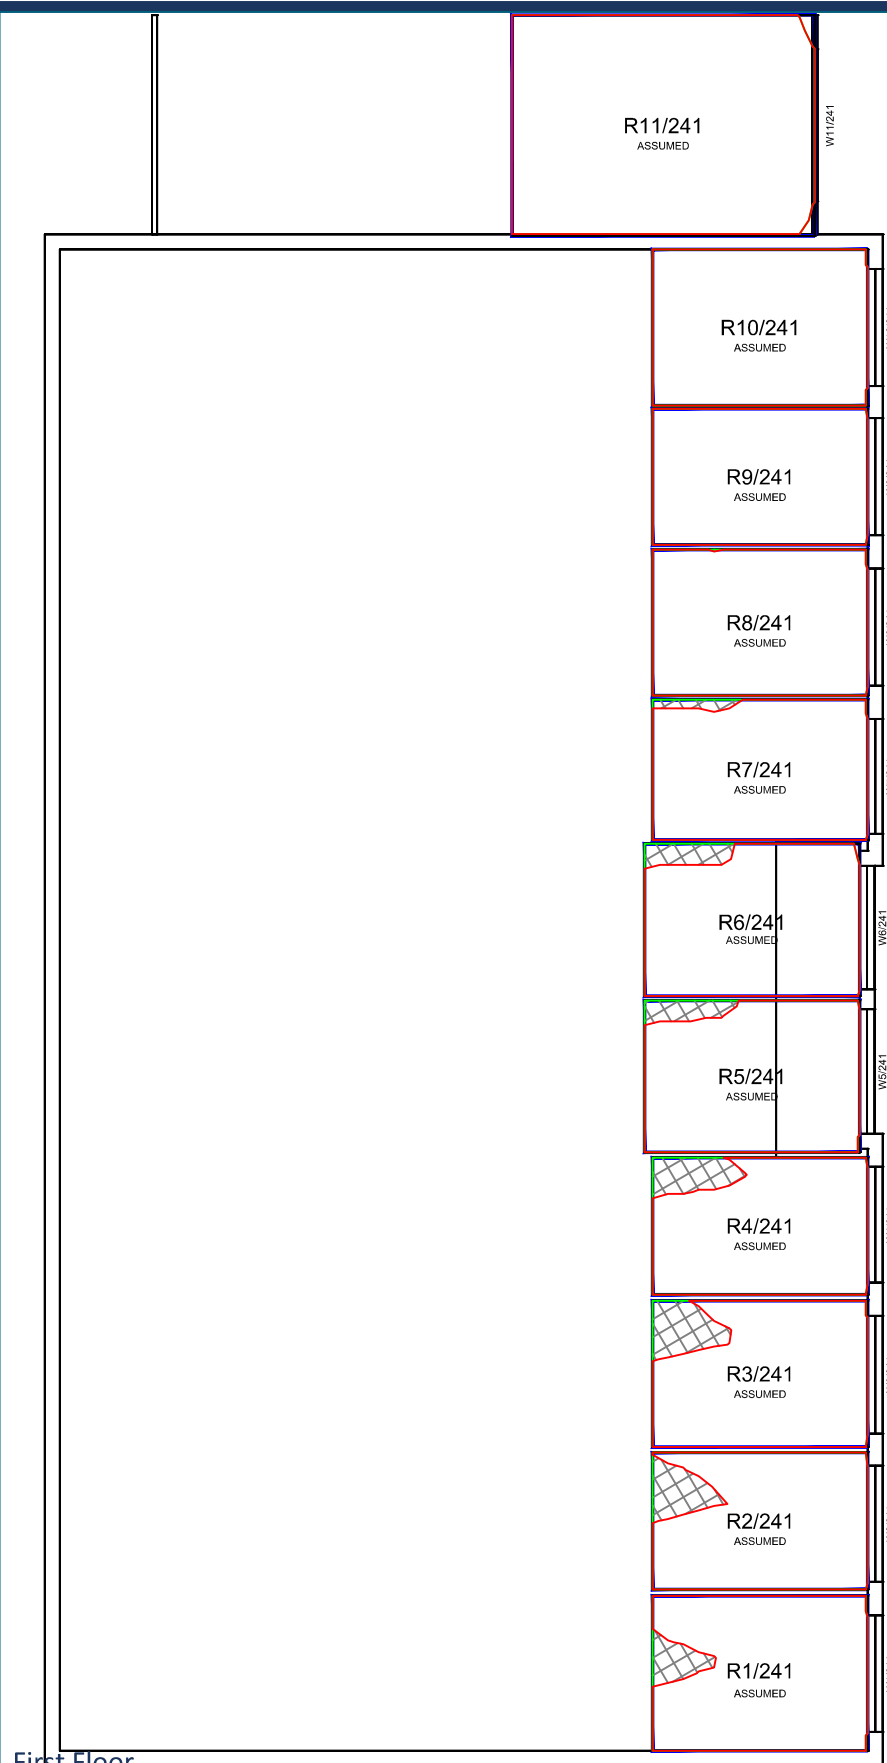

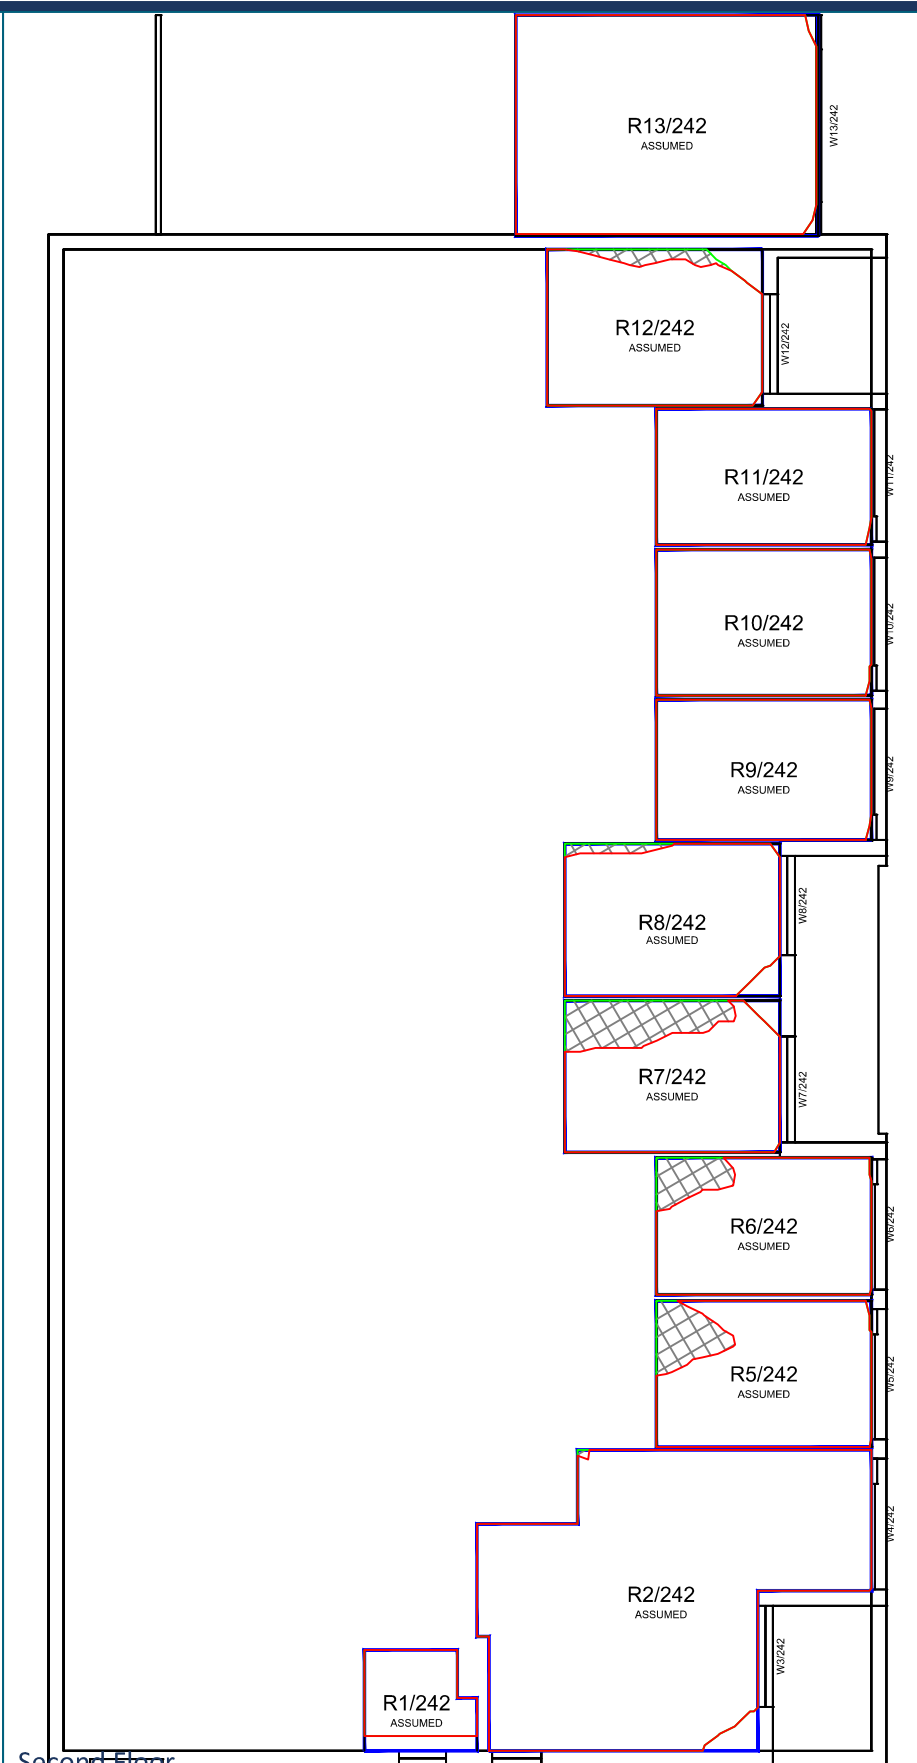


First Floor




Second Floor

Sources: Point 2 Surveyors
 Survey Info
 Point Cloud Data
 Assael Architecture Limited
 3D Models (received 08/07/20)
 New Model.fbx

Key:

-  Existing NSL Contour
-  Proposed NSL Contour
-  Region of Loss / Gain



Project: Homebase
 Richmond

Title: NSL Contours
 Existing vs Proposed Scheme Dated 08/07/20
 Falstaff House

Scheme Confirmed:
 Assael Architecture Limited

Date:
 10/07/20

Drawn By:
 JR



Scale:
 1:150 @ A3

Date:
 July 20

Dwg No:
P1685/NSL/88

Rel:
13



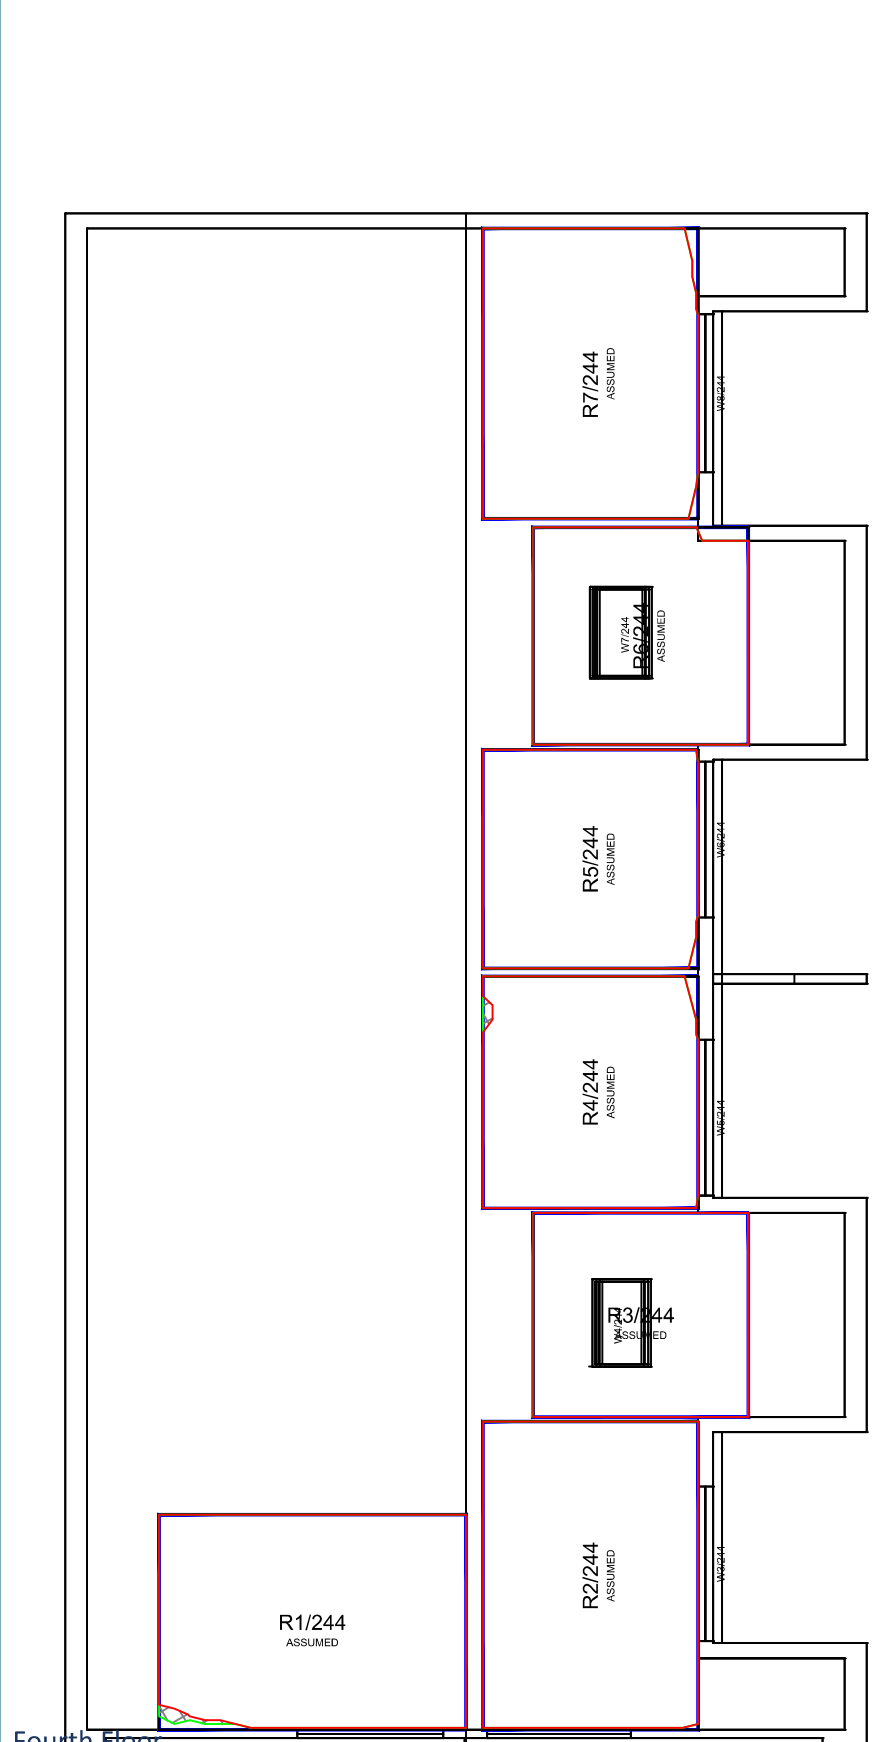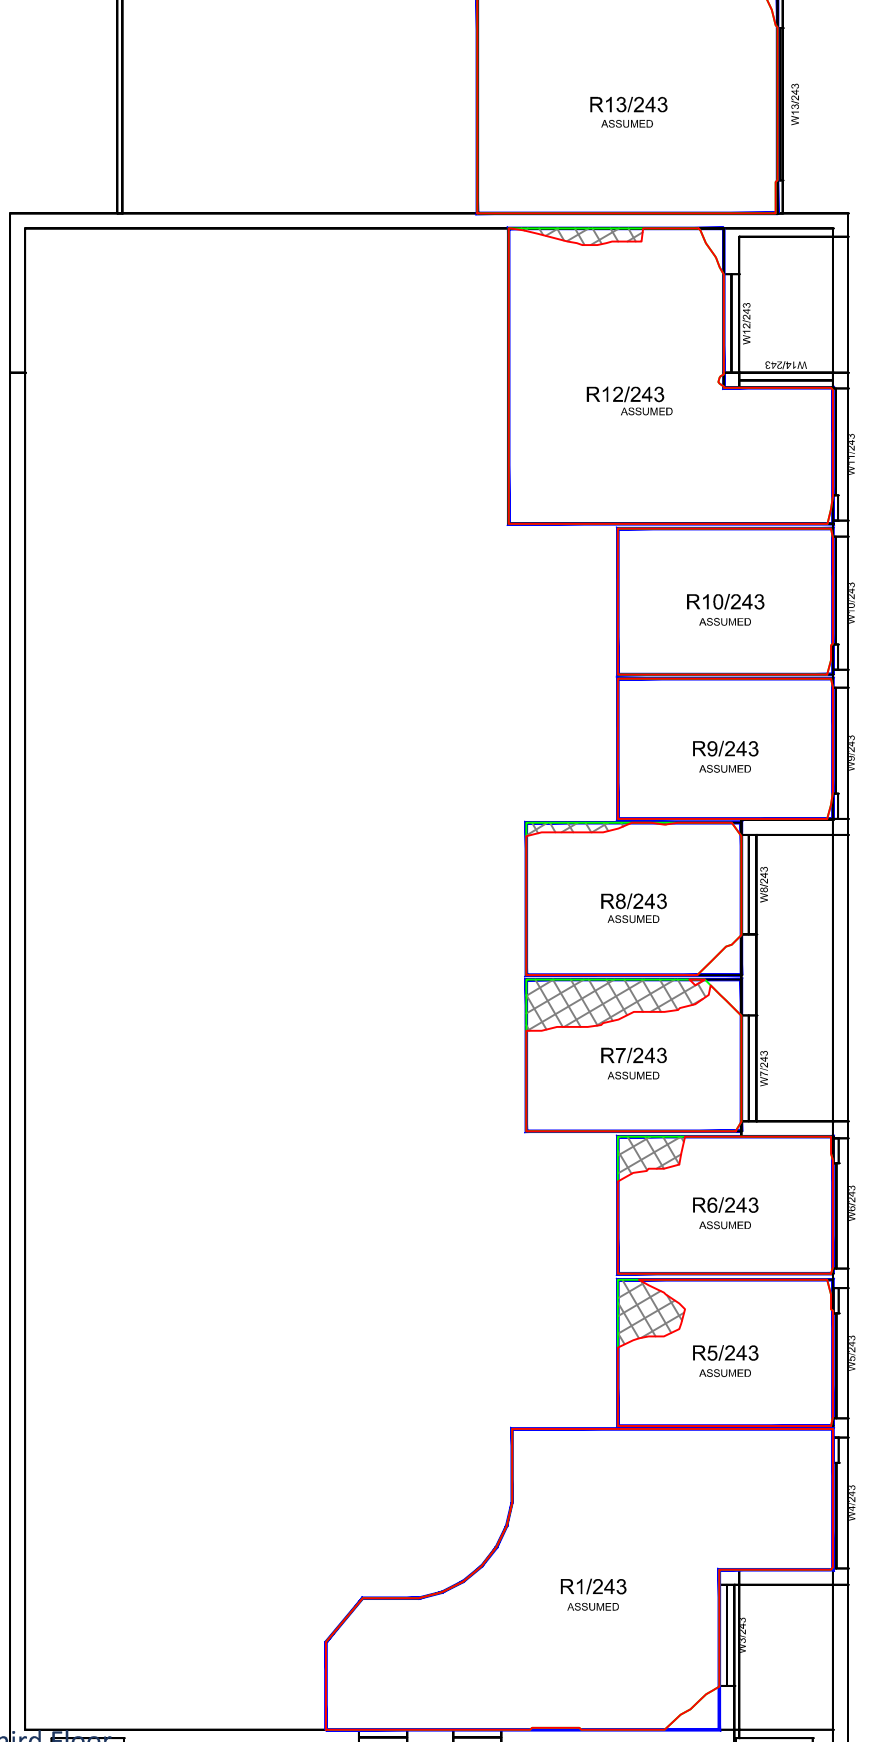


Third Floor

Fourth Floor

Sources: Point 2 Surveyors
 Survey Info
 Point Cloud Data
 Assael Architecture Limited
 3D Models (received 08/07/20)
 New Model.fbx

Key:

-  Existing NSL Contour
-  Proposed NSL Contour
-  Region of Loss / Gain



Project: Homebase
 Richmond

Title: NSL Contours
 Existing vs Proposed Scheme Dated 08/07/20
 Falstaff House

Scheme Confirmed:
 Assael Architecture Limited

Date:
 10/07/20

Drawn By:
 JR




Scale:
 1:150 @ A3

Date:
 July 20

Dwg No:
P1685/NSL/89

Rel:
13



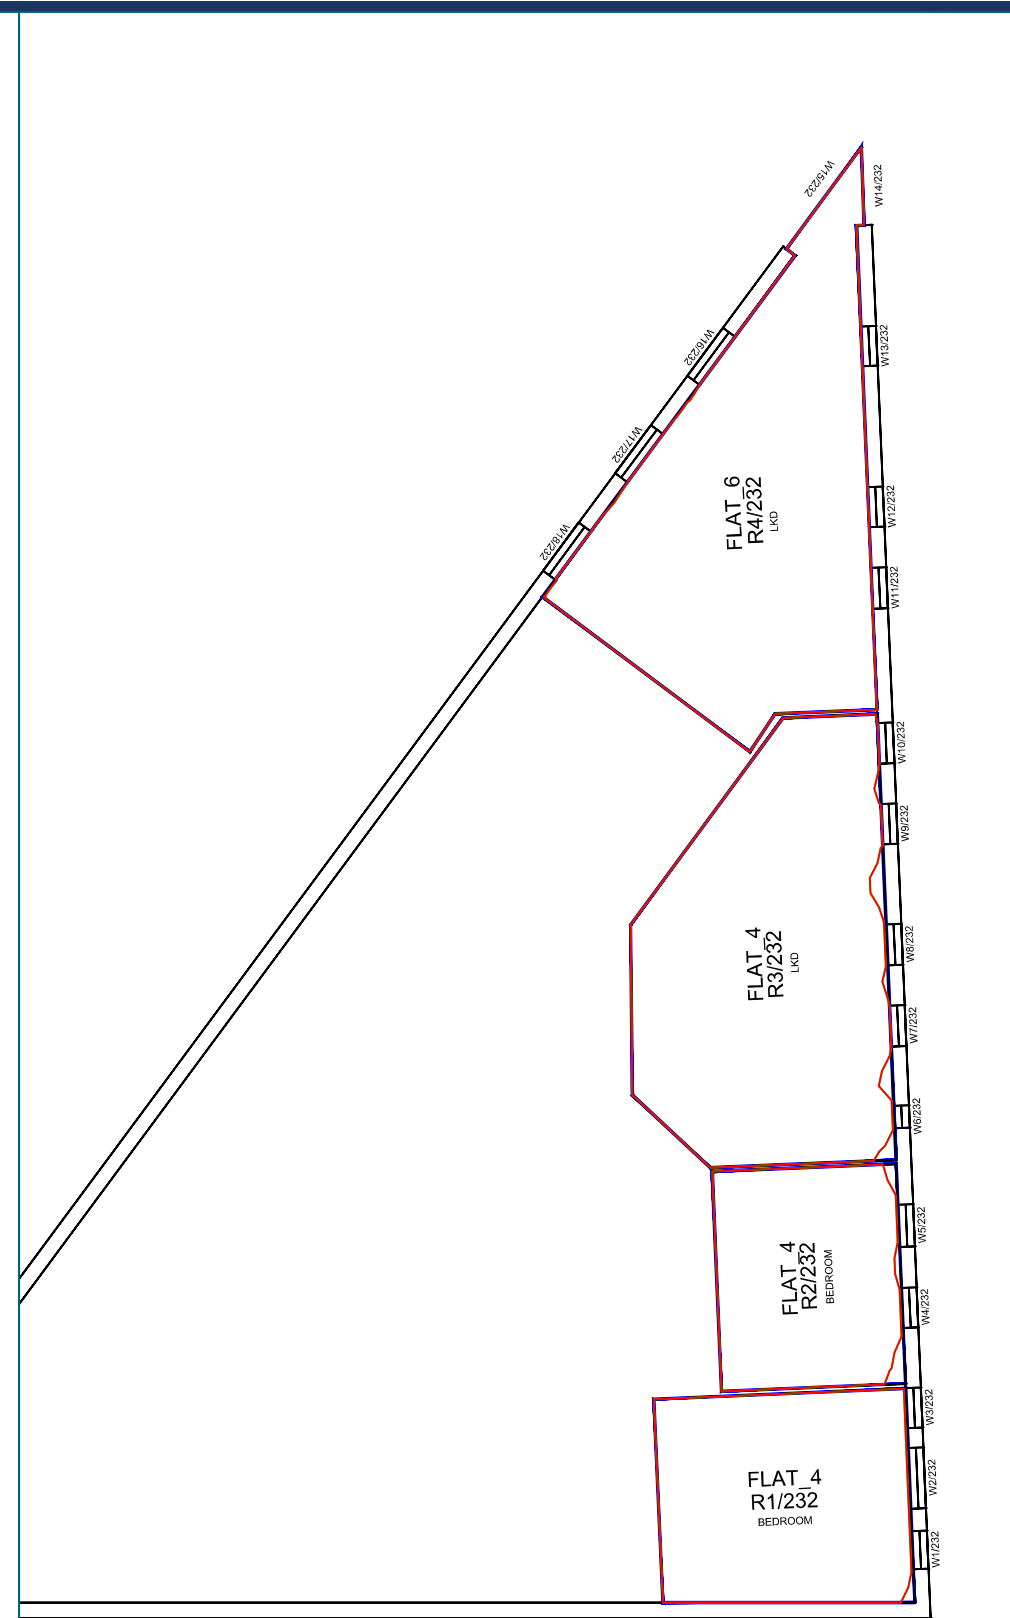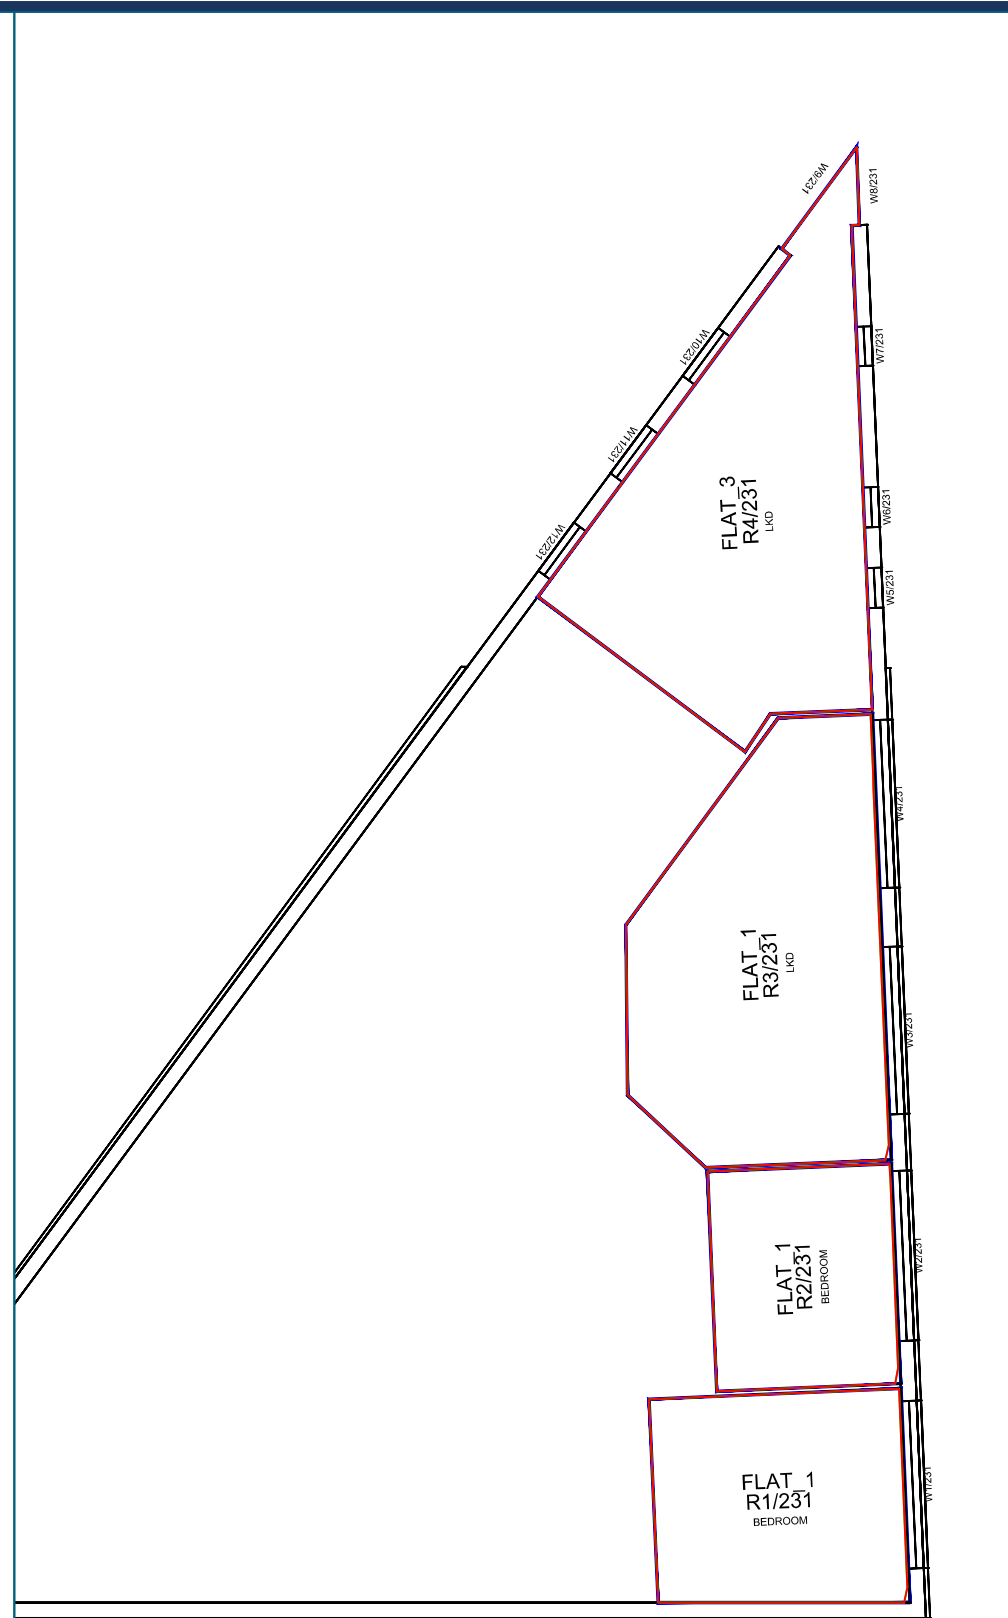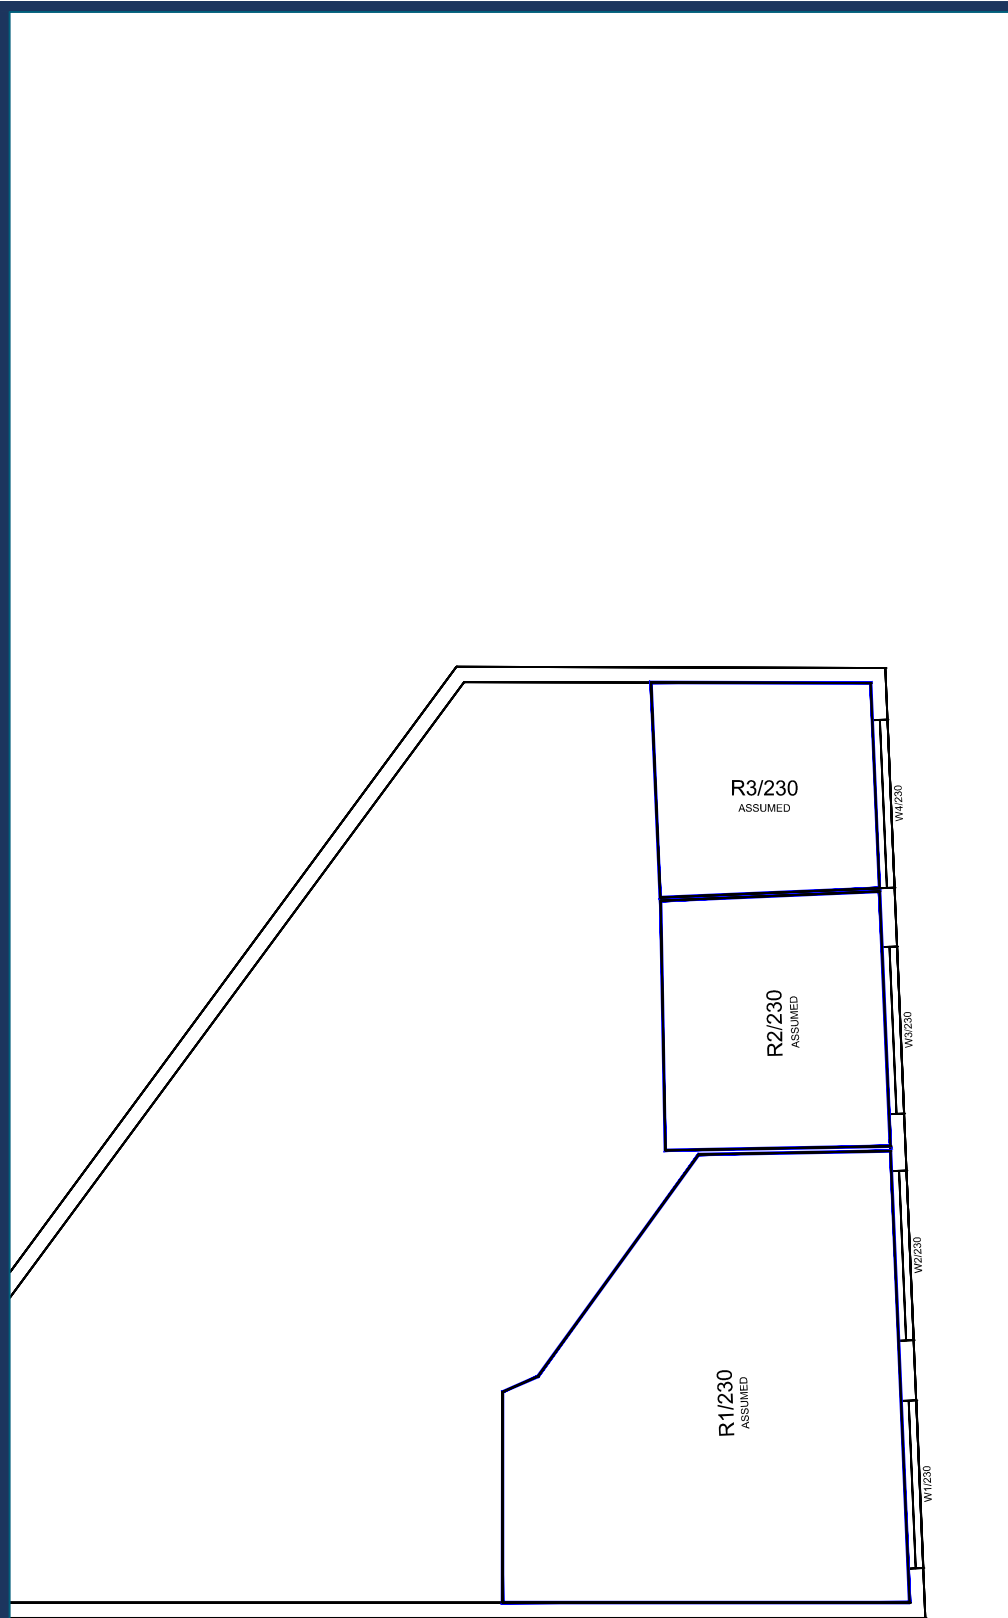


Ground Floor

First Floor

Second Floor

Sources: Point 2 Surveyors
 Survey Info
 Point Cloud Data
 Assael Architecture Limited
 3D Models (received 08/07/20)
 New Model.fbx

Key:

-  Existing NSL Contour
-  Proposed NSL Contour
-  Region of Loss / Gain



Project: Homebase
 Richmond

Title: NSL Contours
 Existing vs Proposed Scheme Dated 08/07/20
 St Georges House

Scheme Confirmed:
 Assael Architecture Limited

Date:
 10/07/20

Drawn By:
 JR




Scale:
 1:150 @ A3

Date:
 July 20

Dwg No:
P1685/NSL/90

Rel:
13



 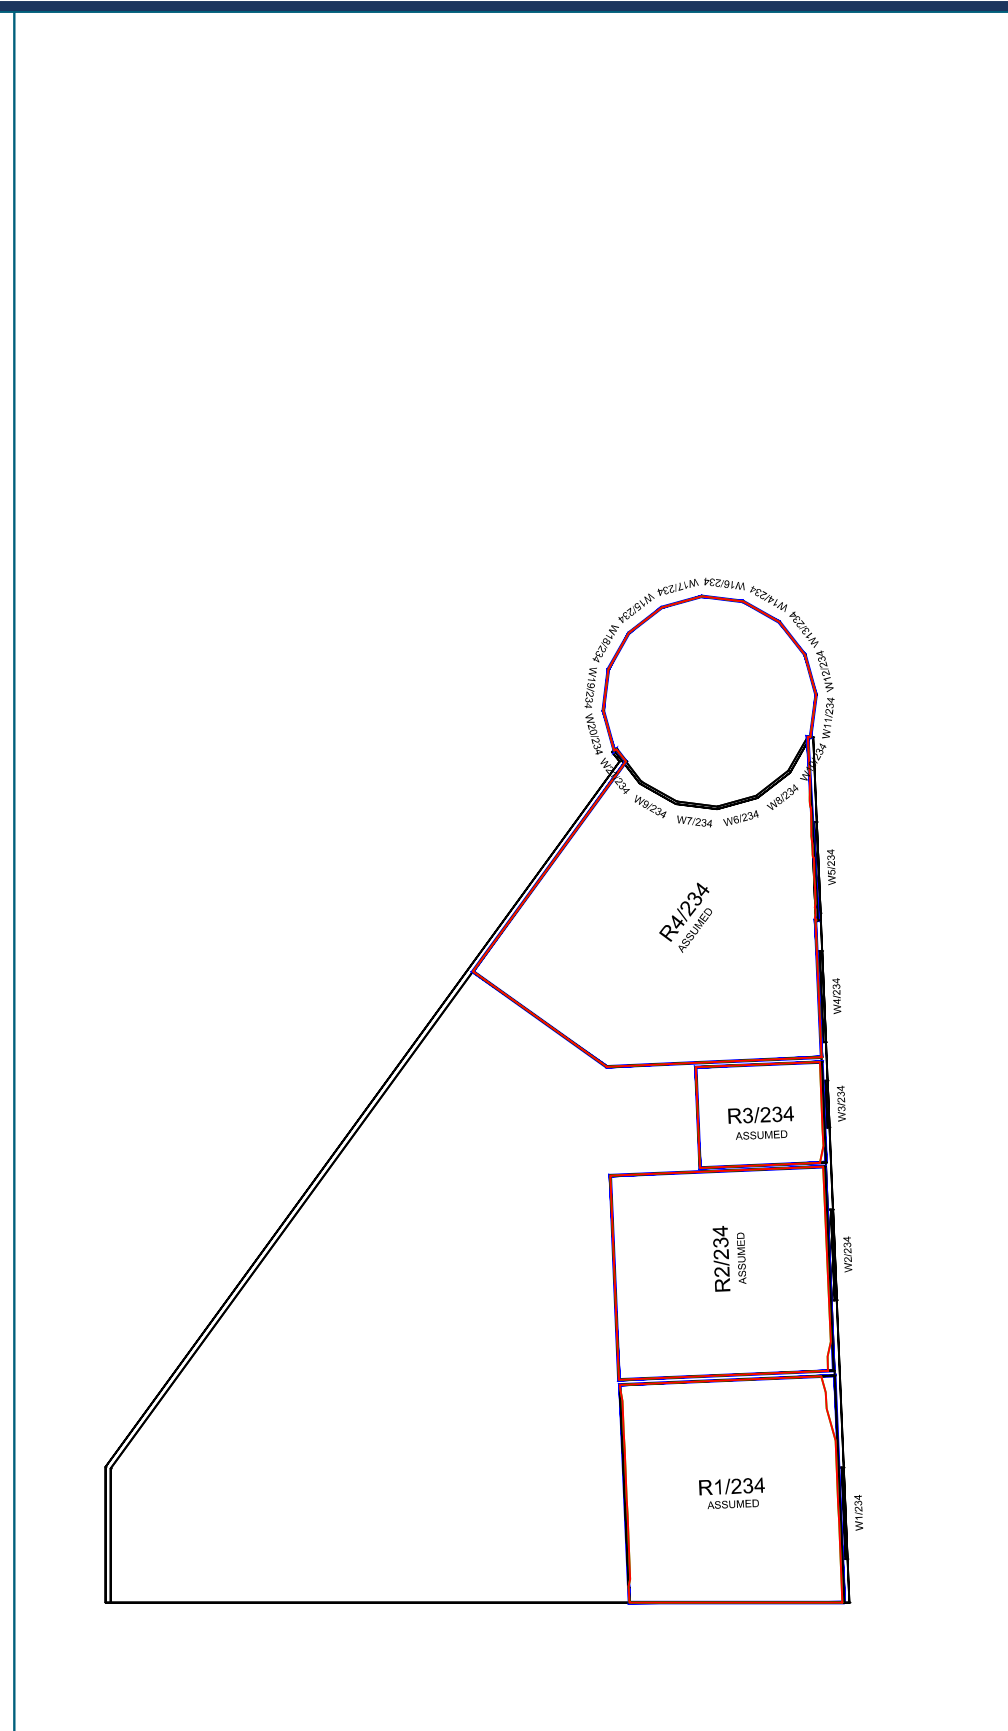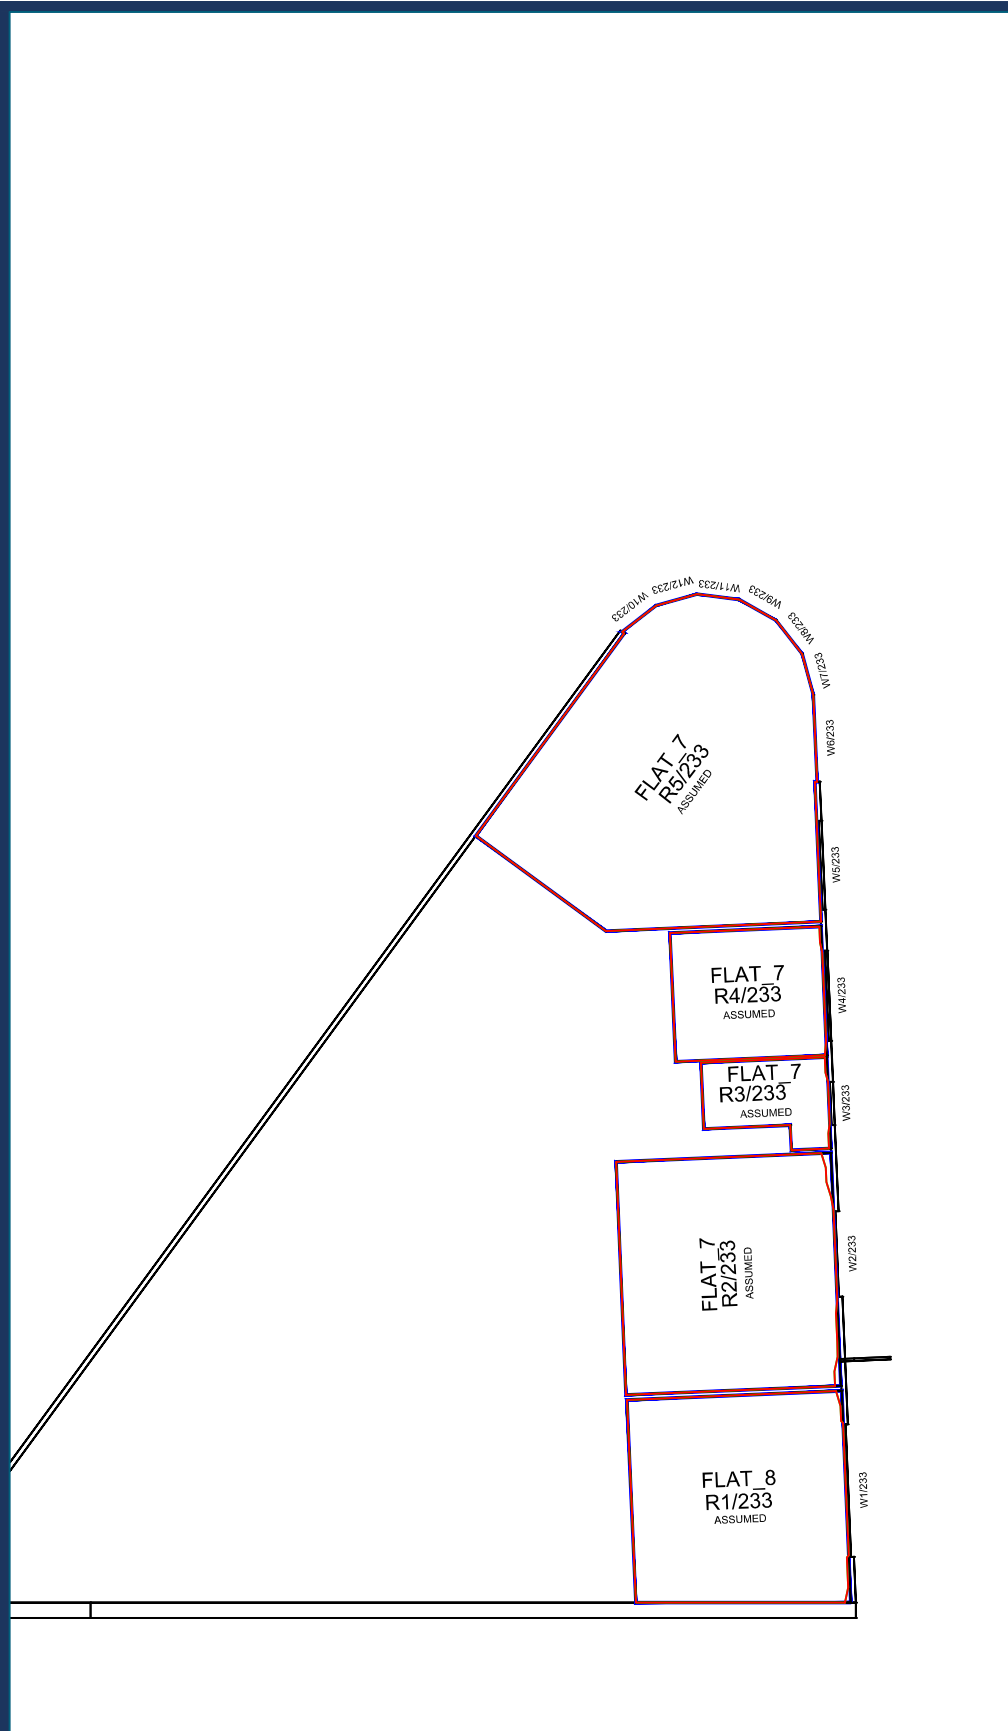


Third Floor

Fourth Floor

Sources: Point 2 Surveyors
 Survey Info
 Point Cloud Data
 Assael Architecture Limited
 3D Models (received 08/07/20)
 New Model.fbx

Key:

-  Existing NSL Contour
-  Proposed NSL Contour
-  Region of Loss / Gain



Project: Homebase
 Richmond

Title: NSL Contours
 Existing vs Proposed Scheme Dated 08/07/20
 St Georges House

Scheme Confirmed:
 Assael Architecture Limited

Date:
 10/07/20

Drawn By:
 JR

Scale:
 1:150 @ A3


Date:
 July 20

Dwg No:
P1685/NSL/91

Rel:
13

Point 2 Surveyors Limited, 17 Slingsby Place, London, WC2E 9AB | 0207 836 5828 | point2.co.uk



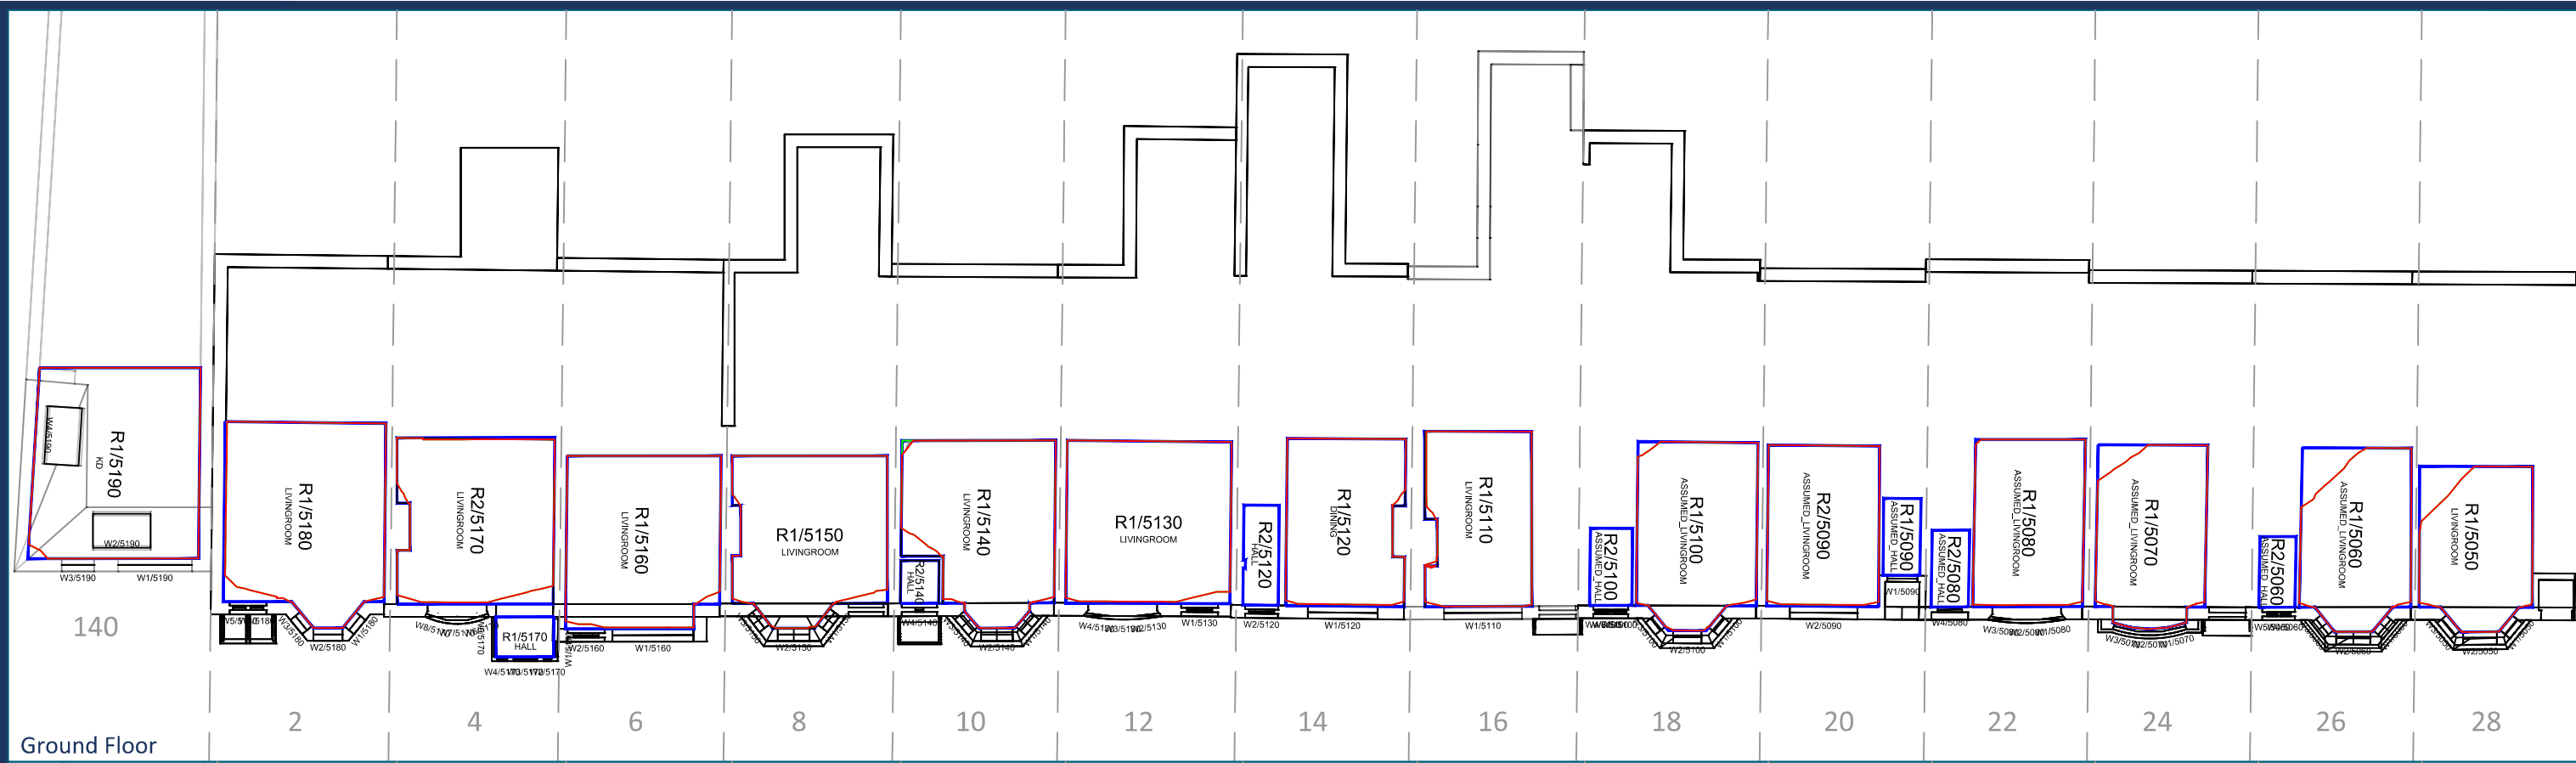


Sources: Point 2 Surveyors
 Survey Info
 Point Cloud Data
 Assael Architecture Limited
 3D Models (received 08/07/20)
 New Model.fbx

Key:

-  Existing NSL Contour
-  Proposed NSL Contour
-  Region of Loss / Gain



Project: Homebase Richmond

Title: NSL Contours
 Existing vs Proposed Scheme Dated 08/07/20
 1-28 St Georges Road and 140 Lower Mortlake Road

Scheme Confirmed:
 Assael Architecture Limited

Date:
 10/07/20

Drawn By:
 JR



Scale:
 1:150 @ A3

Date:
 July 20

Dwg No:
P1685/NSL/92



Rel:
13

 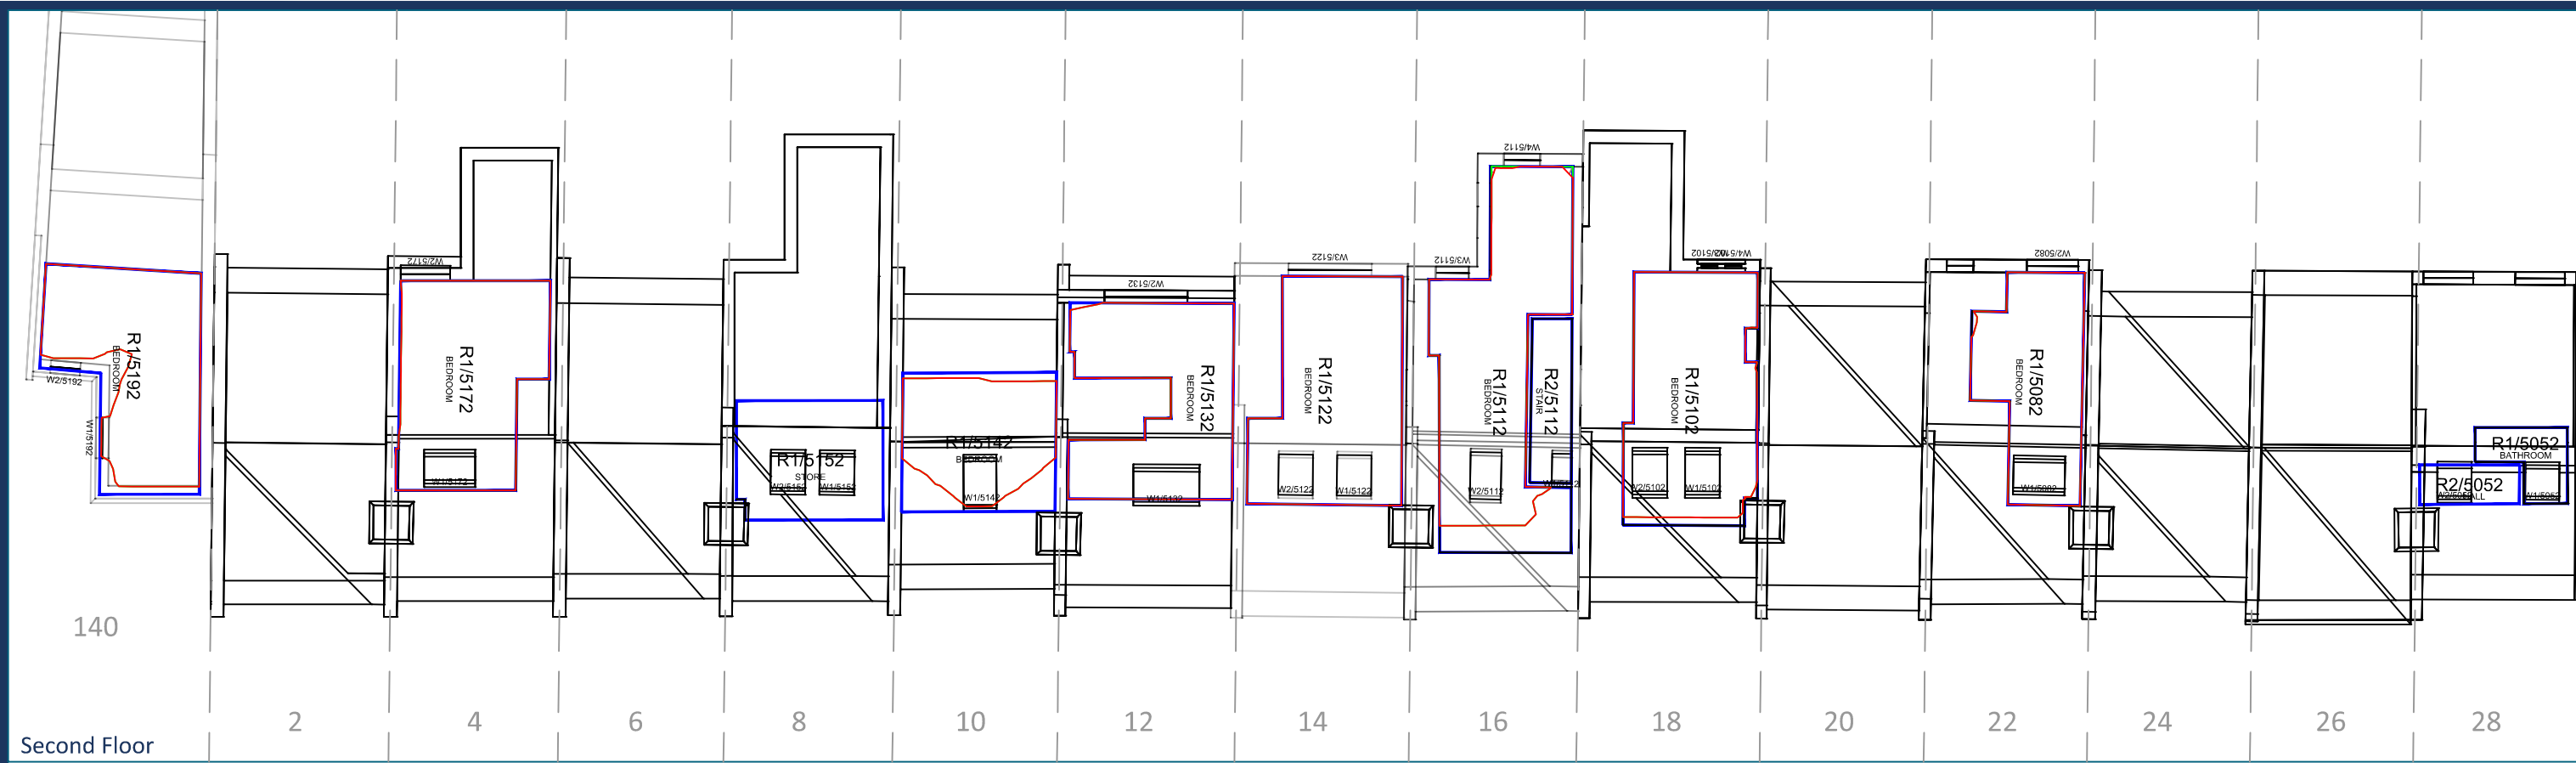



Sources: Point 2 Surveyors
 Survey Info
 Point Cloud Data
 Assael Architecture Limited
 3D Models (received 08/07/20)
 New Model.fbx

Key:

-  Existing NSL Contour
-  Proposed NSL Contour
-  Region of Loss / Gain



Project: Homebase
 Richmond

Title: NSL Contours
 Existing vs Proposed Scheme Dated 08/07/20
 1-28 St Georges Road and 140 Lower Mortlake Road

Scheme Confirmed:
 Assael Architecture Limited

Date:
 10/07/20

Drawn By:
 JR


Scale:
 1:150 @ A3

Date:
 July 20

Dwg No:
P1685/NSL/93

Rel:
13



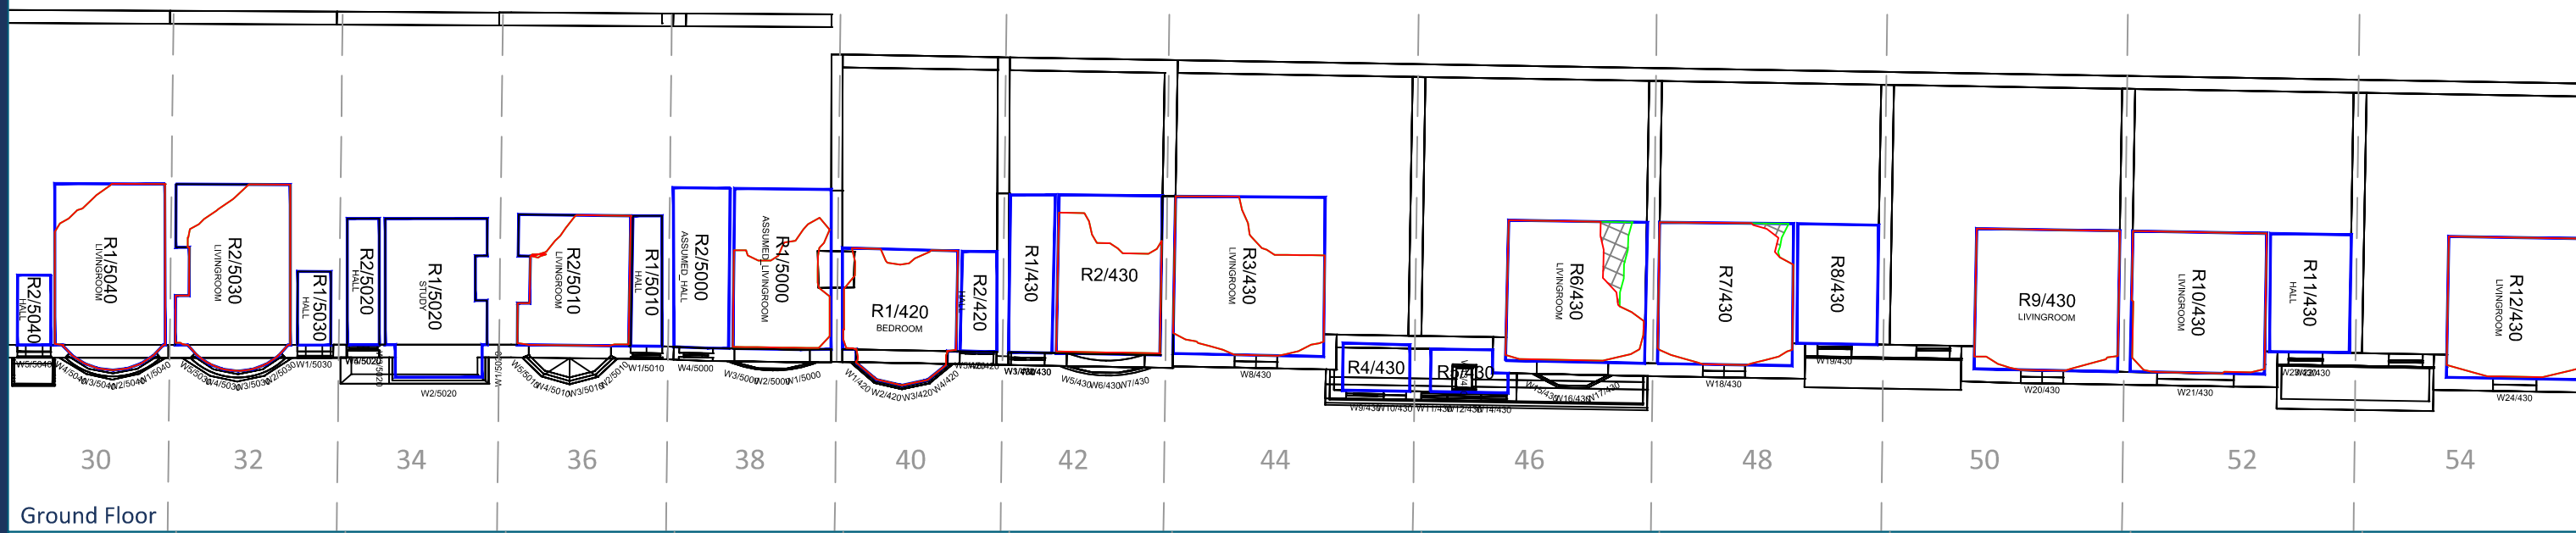

Sources: Point 2 Surveyors
Survey Info
Point Cloud Data
Assael Architecture Limited
3D Models (received 08/07/20)
New Model.fbx

Key:

- Existing NSL Contour
- Proposed NSL Contour
- Region of Loss / Gain

Project: Homebase Richmond

Title: NSL Contours
Existing vs Proposed Scheme Dated 08/07/20
30-54 St Georges Road

Scheme Confirmed:
Assael Architecture Limited

Date:
10/07/20

Drawn By:
JR


Scale:
1:150 @ A3

Date:
July 20

Dwg No:
P1685/NSL/94

Rel:
13



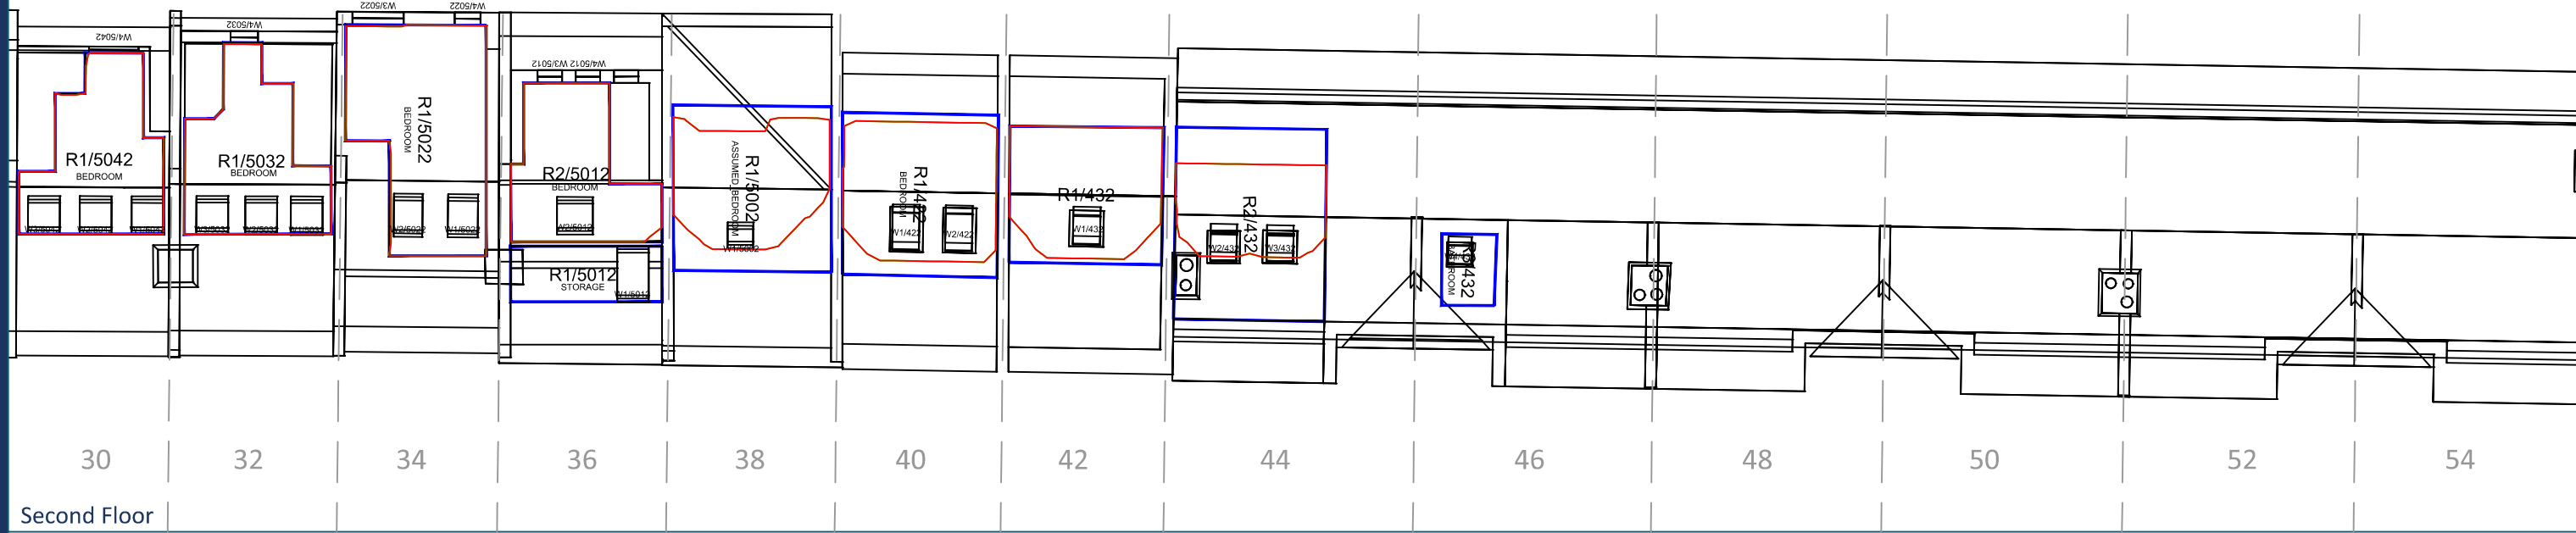

Second Floor

Sources: Point 2 Surveyors
 Survey Info
 Point Cloud Data
 Assael Architecture Limited
 3D Models (received 08/07/20)
 New Model.fbX

Key:

-  Existing NSL Contour
-  Proposed NSL Contour
-  Region of Loss / Gain



Project: Homebase
 Richmond

Title: NSL Contours
 Existing vs Proposed Scheme Dated 08/07/20
 30-54 St Georges Road

Scheme Confirmed:
 Assael Architecture Limited

Date:
 10/07/20

Drawn By:
 JR



Scale:
 1:150 @ A3

Date:
 July 20

Dwg No:
P1685/NSL/95

Rel:
13



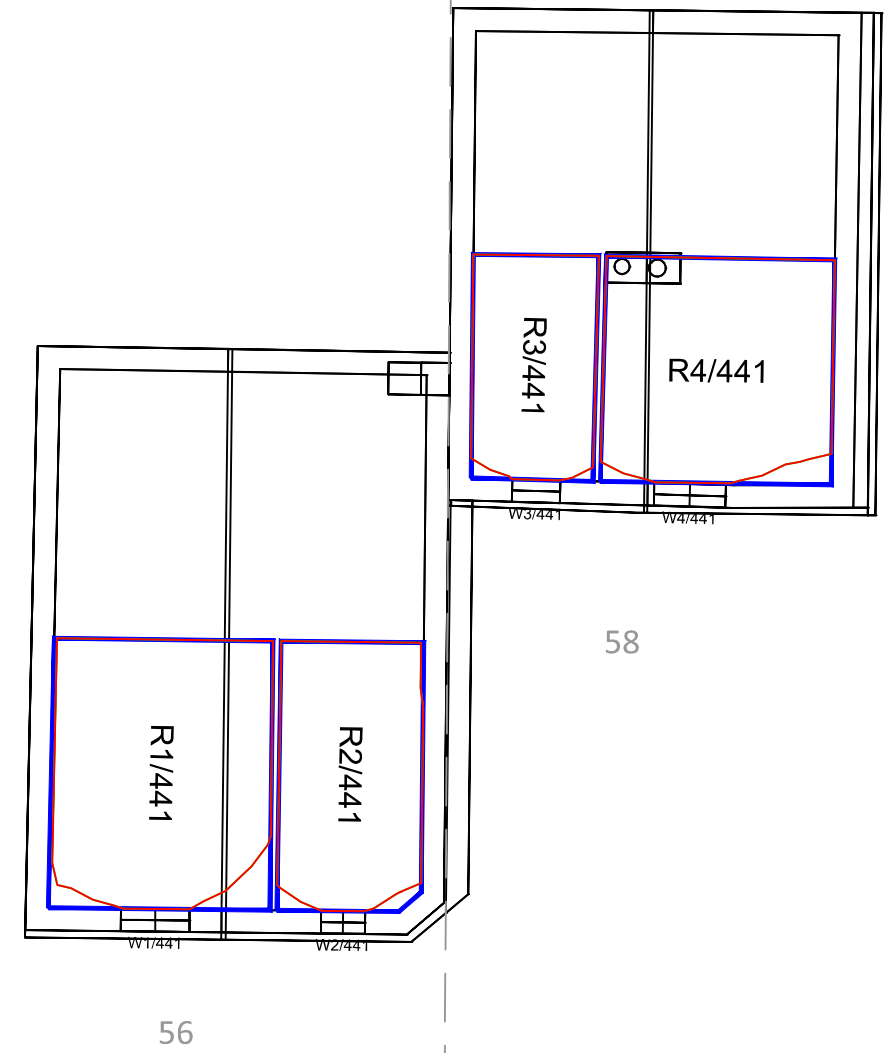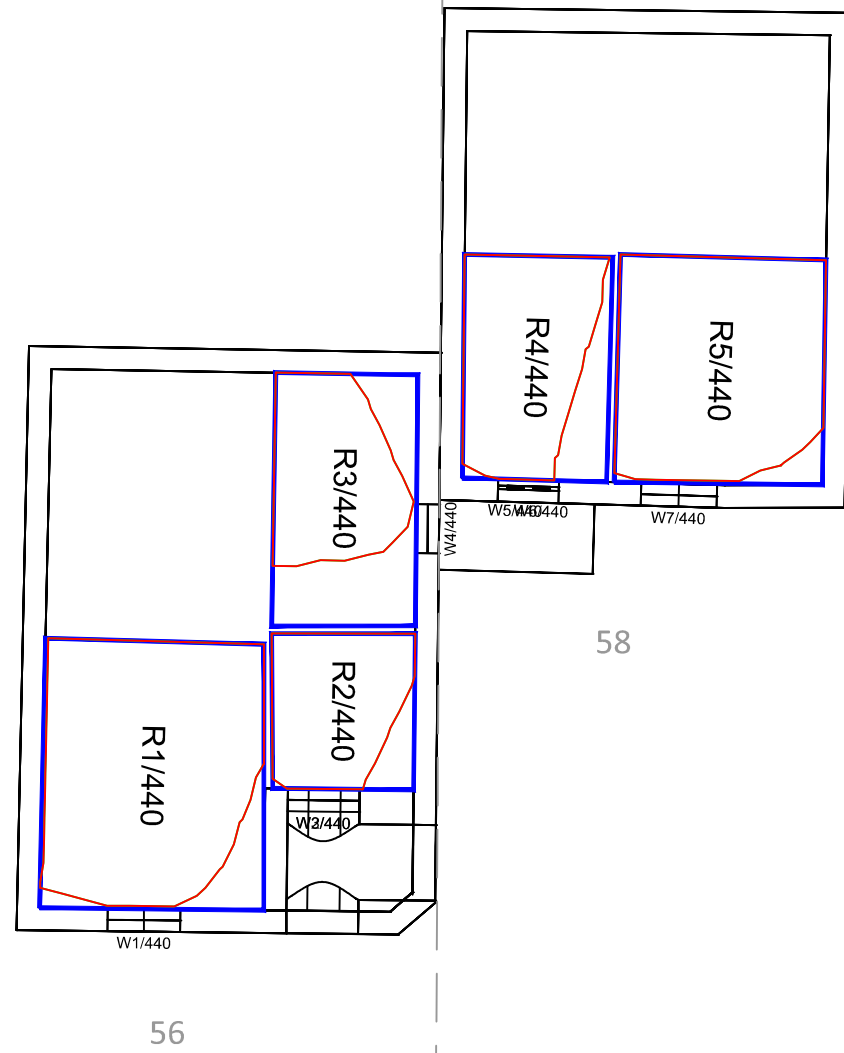



Ground Floor

First Floor

Sources: Point 2 Surveyors
 Survey Info
 Point Cloud Data
 Assael Architecture Limited
 3D Models (received 08/07/20)
 New Model.fbx

- Key:
-  Existing NSL Contour
 -  Proposed NSL Contour
 -  Region of Loss / Gain



Project: Homebase
 Richmond

Title: NSL Contours
 Existing vs Proposed Scheme Dated 08/07/20
 56-58 St Georges Road

Scheme Confirmed:
 Assael Architecture Limited

Date:
 10/07/20

Drawn By:
 JR

Scale:
 1:100 @ A3

Date:
 July 20

Dwg No:
P1685/NSL/96

Rel:
13



5

6


7

8

9



10

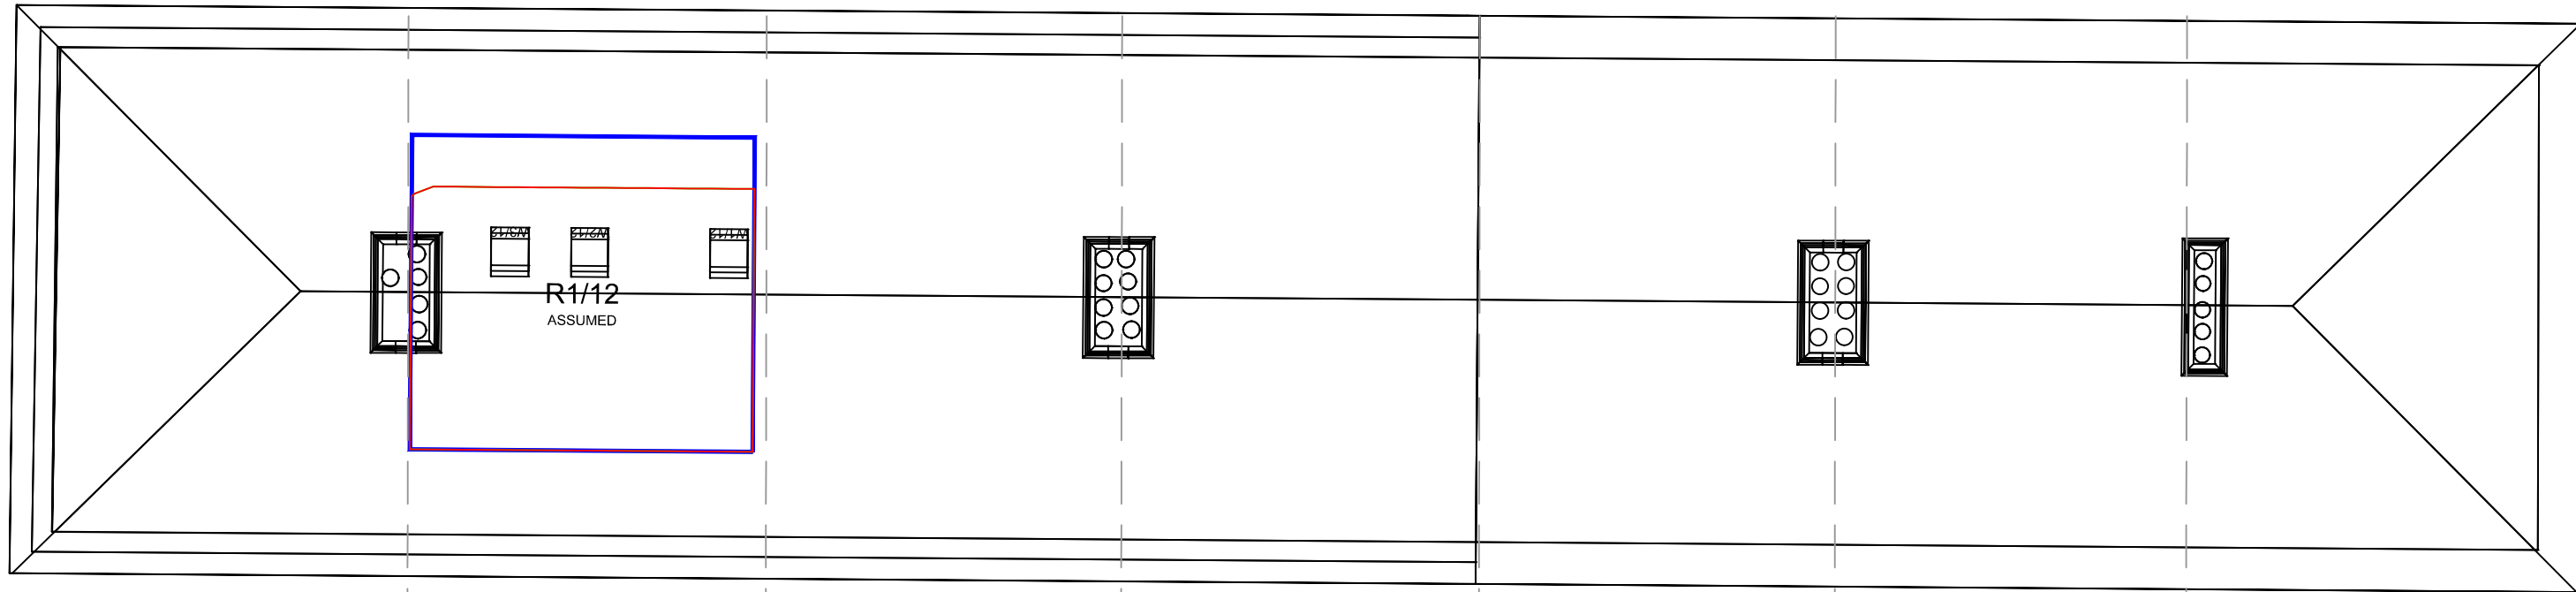11



Second Floor

Sources: Point 2 Surveyors
 Survey Info
 Point Cloud Data
 Assael Architecture Limited
 3D Models (received 08/07/20)
 New Model.fbx

Key:  Existing
 NSL Contour
 Proposed
 NSL Contour
 Region of
 Loss / Gain



Project: Homebase
 Richmond

Title: NSL Contours
 Existing vs Proposed Scheme Dated 08/07/20
 5-11 Manor Grove

Scheme Confirmed:
 Assael Architecture Limited

Date:
 10/07/20

Drawn By:
 JR

Scale:
 1:100 @ A3

Date:
 July 20

Dwg No:
P1685/NSL/50

Rel:
13



Appendix 4: Window Maps



Sources: Point 2 Surveyors
 Survey Info
 Point Cloud Data
 Assael Architecture Limited
 3D Models (received 08/07/20)
 New Model.fbx

Key: W1/10 Window Label
 - - - - Obscured Window Outline

Project: Homebase
 Richmond

Title: Window Locations
 5-11 Manor Grove

Scheme Confirmed:
 Assael Architecture Limited

Date:
 10/07/20

Drawn By:
 JR


Scale:
 NTS @ A3

Date:
 July 20

Dwg No:
P1685/WM/56

Rel:
13



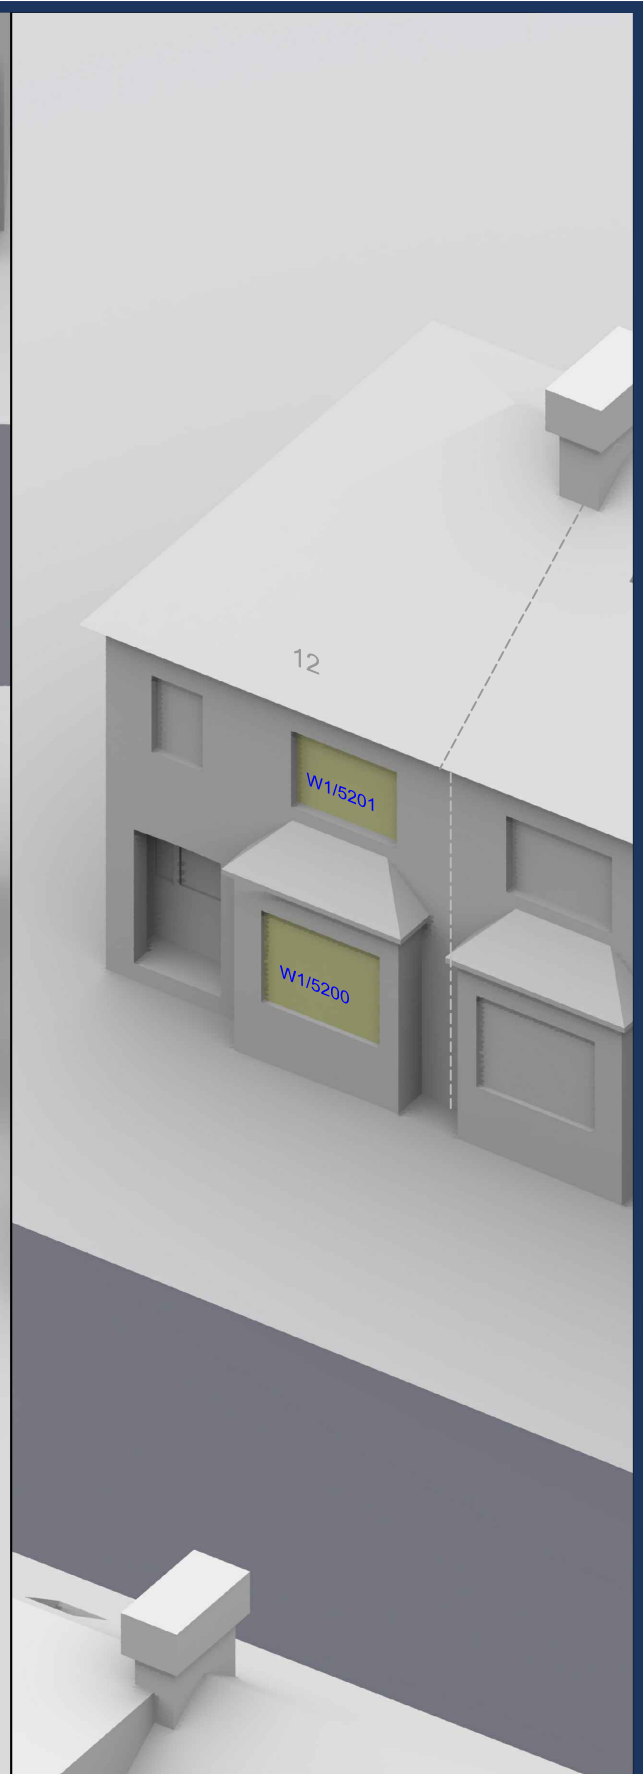

Sources: Point 2 Surveyors
 Survey Info
 Point Cloud Data
 Assael Architecture Limited
 3D Models (received 08/07/20)
 New Model.fbx

Key: W1/10 Window Label
 - - - - Obscured Window Outline

Project: Homebase
 Richmond

Title: Window Locations
 12-22 Manor Grove

Scheme Confirmed:
 Assael Architecture Limited

Date:
 10/07/20

Drawn By:
 JR

Scale:
 NTS @ A3

Date:
 July 20

Dwg No:
P1685/WM/57

Rel:
13





Sources: Point 2 Surveyors
 Survey Info
 Point Cloud Data
 Assael Architecture Limited
 3D Models (received 08/07/20)
 New Model.fbx

Key: W1/10 Window Label
- - - - Obscured Window Outline

Project: Homebase
 Richmond

Title: Window Locations
 13-23 Manor Grove

Scheme Confirmed:
 Assael Architecture Limited

Date:
 10/07/20

Drawn By:
 JR



Scale:
 NTS @ A3

Date:
 July 20

Dwg No:
P1685/WM/58

Rel:
13



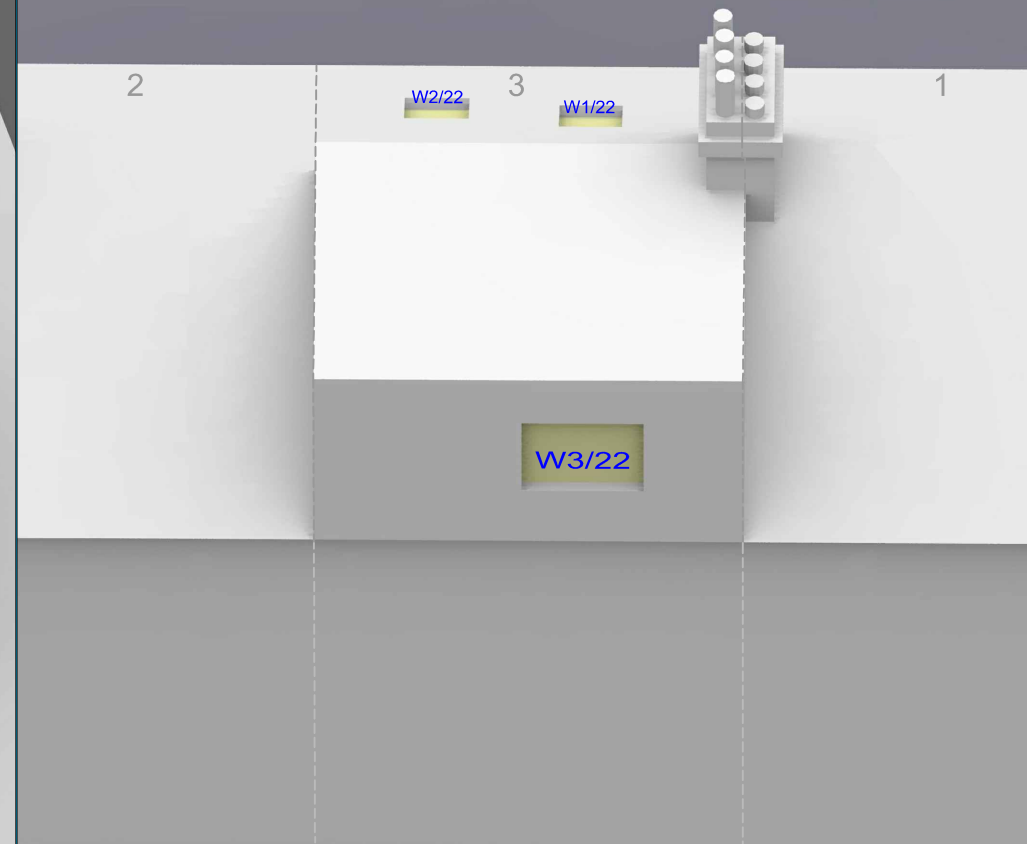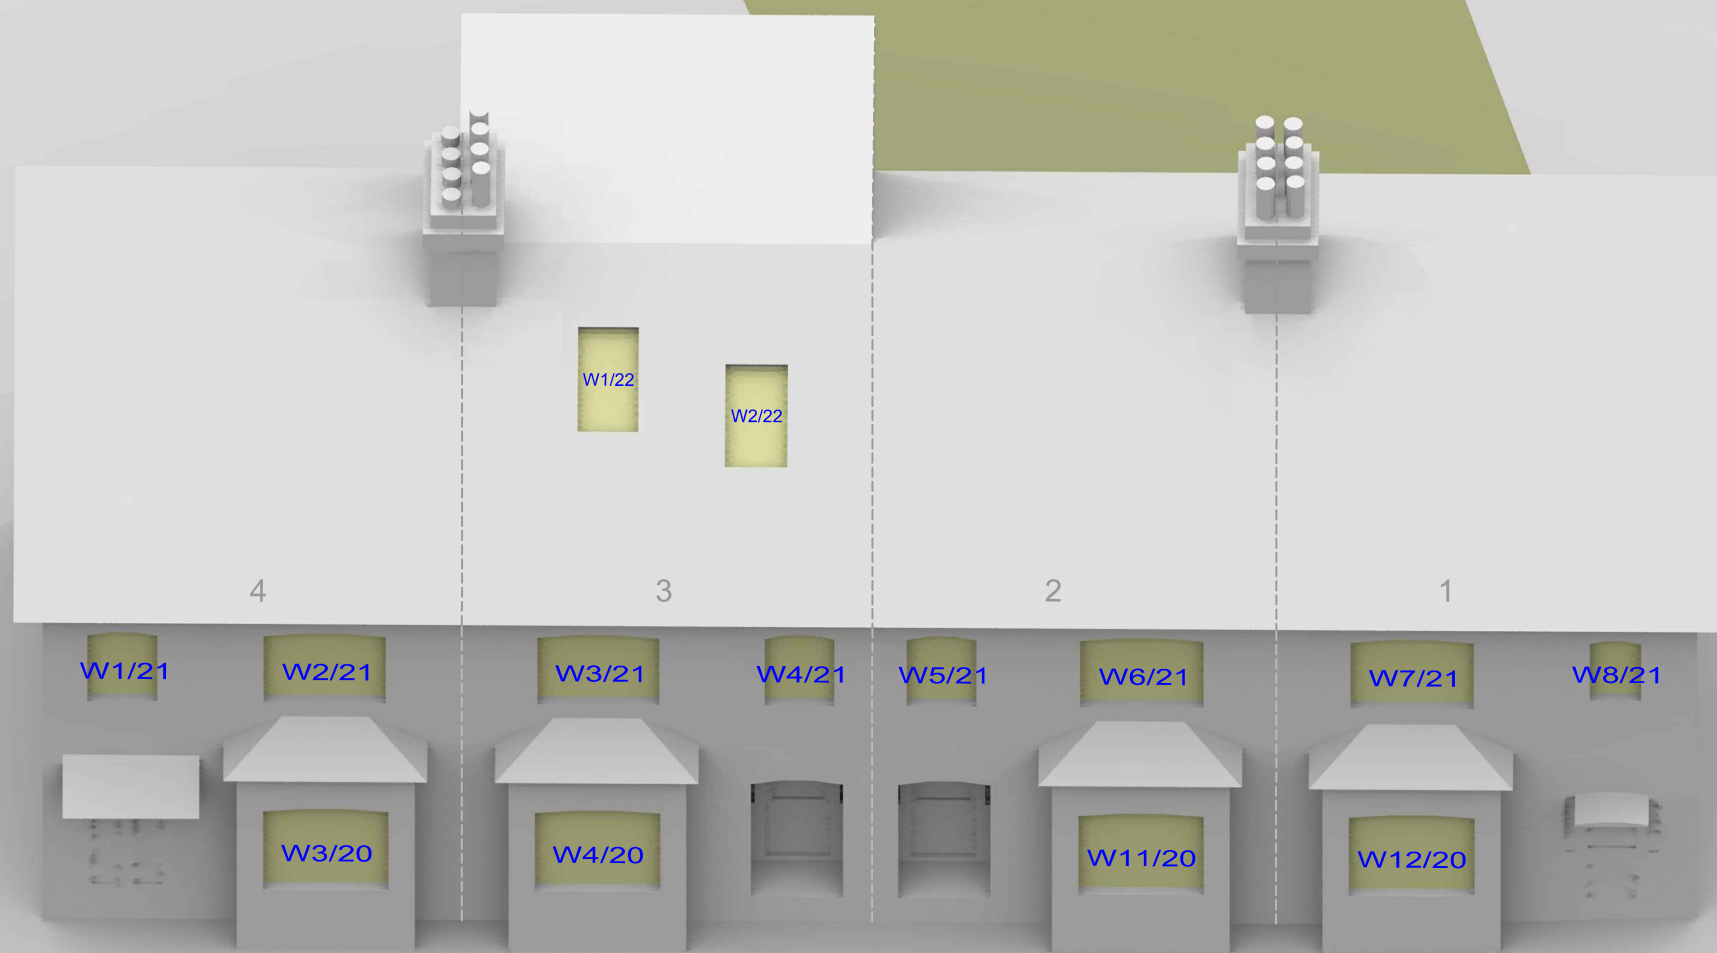

Sources: Point 2 Surveyors
 Survey Info
 Point Cloud Data
 Assael Architecture Limited
 3D Models (received 08/07/20)
 New Model.fbx

Key: W1/10 Window Label
 - - - - Obscured Window Outline

Project: Homebase
 Richmond

Title: Window Locations
 1-4 Manor Grove

Scheme Confirmed:
 Assael Architecture Limited

Date:
 10/07/20

Drawn By:
 JR

Scale:
 NTS @ A3

Date:
 July 20

Dwg No:
P1685/WM/59

Rel:
13





Sources: Point 2 Surveyors
 Survey Info
 Point Cloud Data
 Assael Architecture Limited
 3D Models (received 08/07/20)
 New Model.fbx

Key: W1/10 Window Label
 - - - - Obscured Window Outline

Project: Homebase
 Richmond

Title: Window Locations
 1-5 Marylebone Gardens

Scheme Confirmed:
 Assael Architecture Limited

Date:
 10/07/20

Drawn By:
 JR

Scale:
 NTS @ A3

Date:
 July 20

Dwg No:
P1685/WM/60

Rel:
13





Sources: Point 2 Surveyors
 Survey Info
 Point Cloud Data
 Assael Architecture Limited
 3D Models (received 08/07/20)
 New Model.fbx

Key: w1/10 Window Label
---- Obscured Window Outline

Project: Homebase
 Richmond

Title: Window Locations
 6-8 Marlybone Gardens

Scheme Confirmed:
 Assael Architecture Limited

Date:
 10/07/20

Drawn By:
 JR

Scale:
 NTS @ A3

Date:
 July 20

Dwg No:
P1685/WM/61

Rel:
13





Sources: Point 2 Surveyors
 Survey Info
 Point Cloud Data
 Assael Architecture Limited
 3D Models (received 08/07/20)
 New Model.fbx

Key: W1/10 Window Label
---- Obscured Window Outline

Scheme Confirmed:
 Assael Architecture Limited

Date:
 10/07/20

Project: Homebase
 Richmond

Drawn By:
 JR

Scale:
 NTS @ A3


Date:
 July 20

Title: Window Locations
 69A-81 Manor Road

Dwg No:
P1685/WM/62

Rel:
13



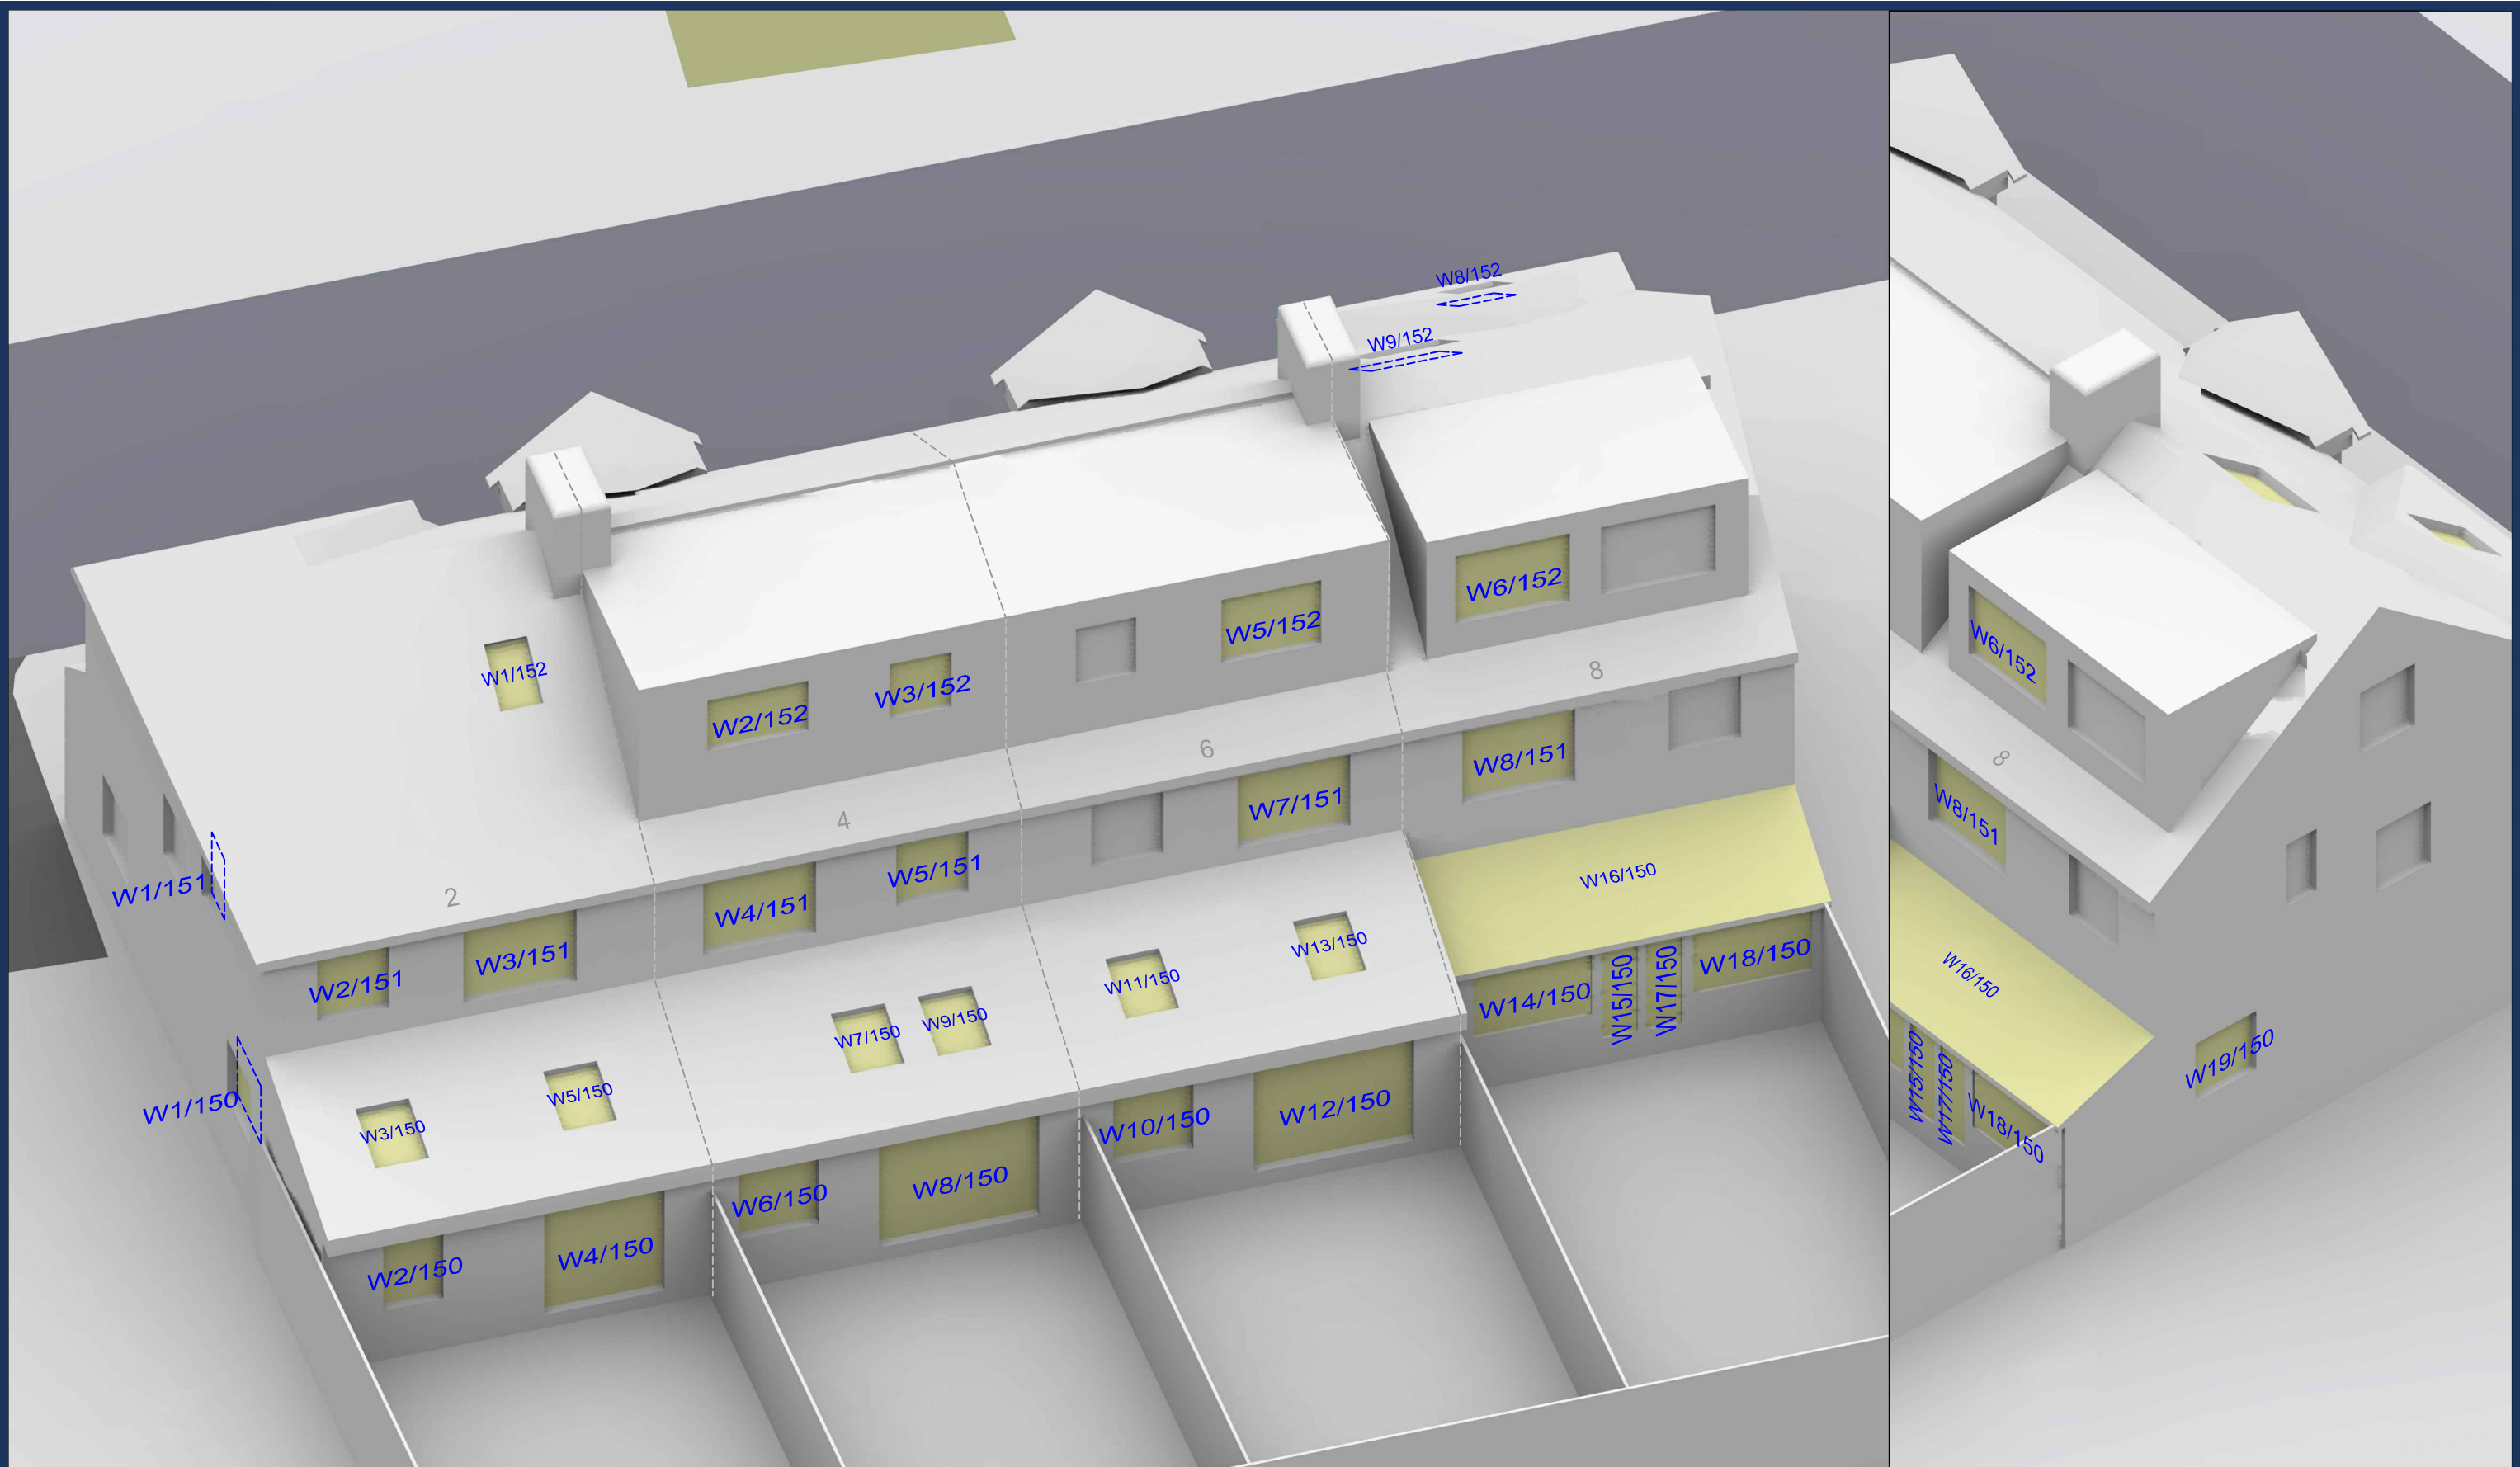

Sources: Point 2 Surveyors
 Survey Info
 Point Cloud Data
 Assael Architecture Limited
 3D Models (received 08/07/20)
 New Model.fbx

Key: W1/10 Window Label
---- Obscured Window Outline

Scheme Confirmed:
 Assael Architecture Limited

Date:
 10/07/20

Project: Homebase
 Richmond

Drawn By:
 JR

Scale:
 NTS @ A3


Date:
 July 20

Title: Window Locations
 2-8 Manor Park

Dwg No:
P1685 / WM / 63

Rel:
13



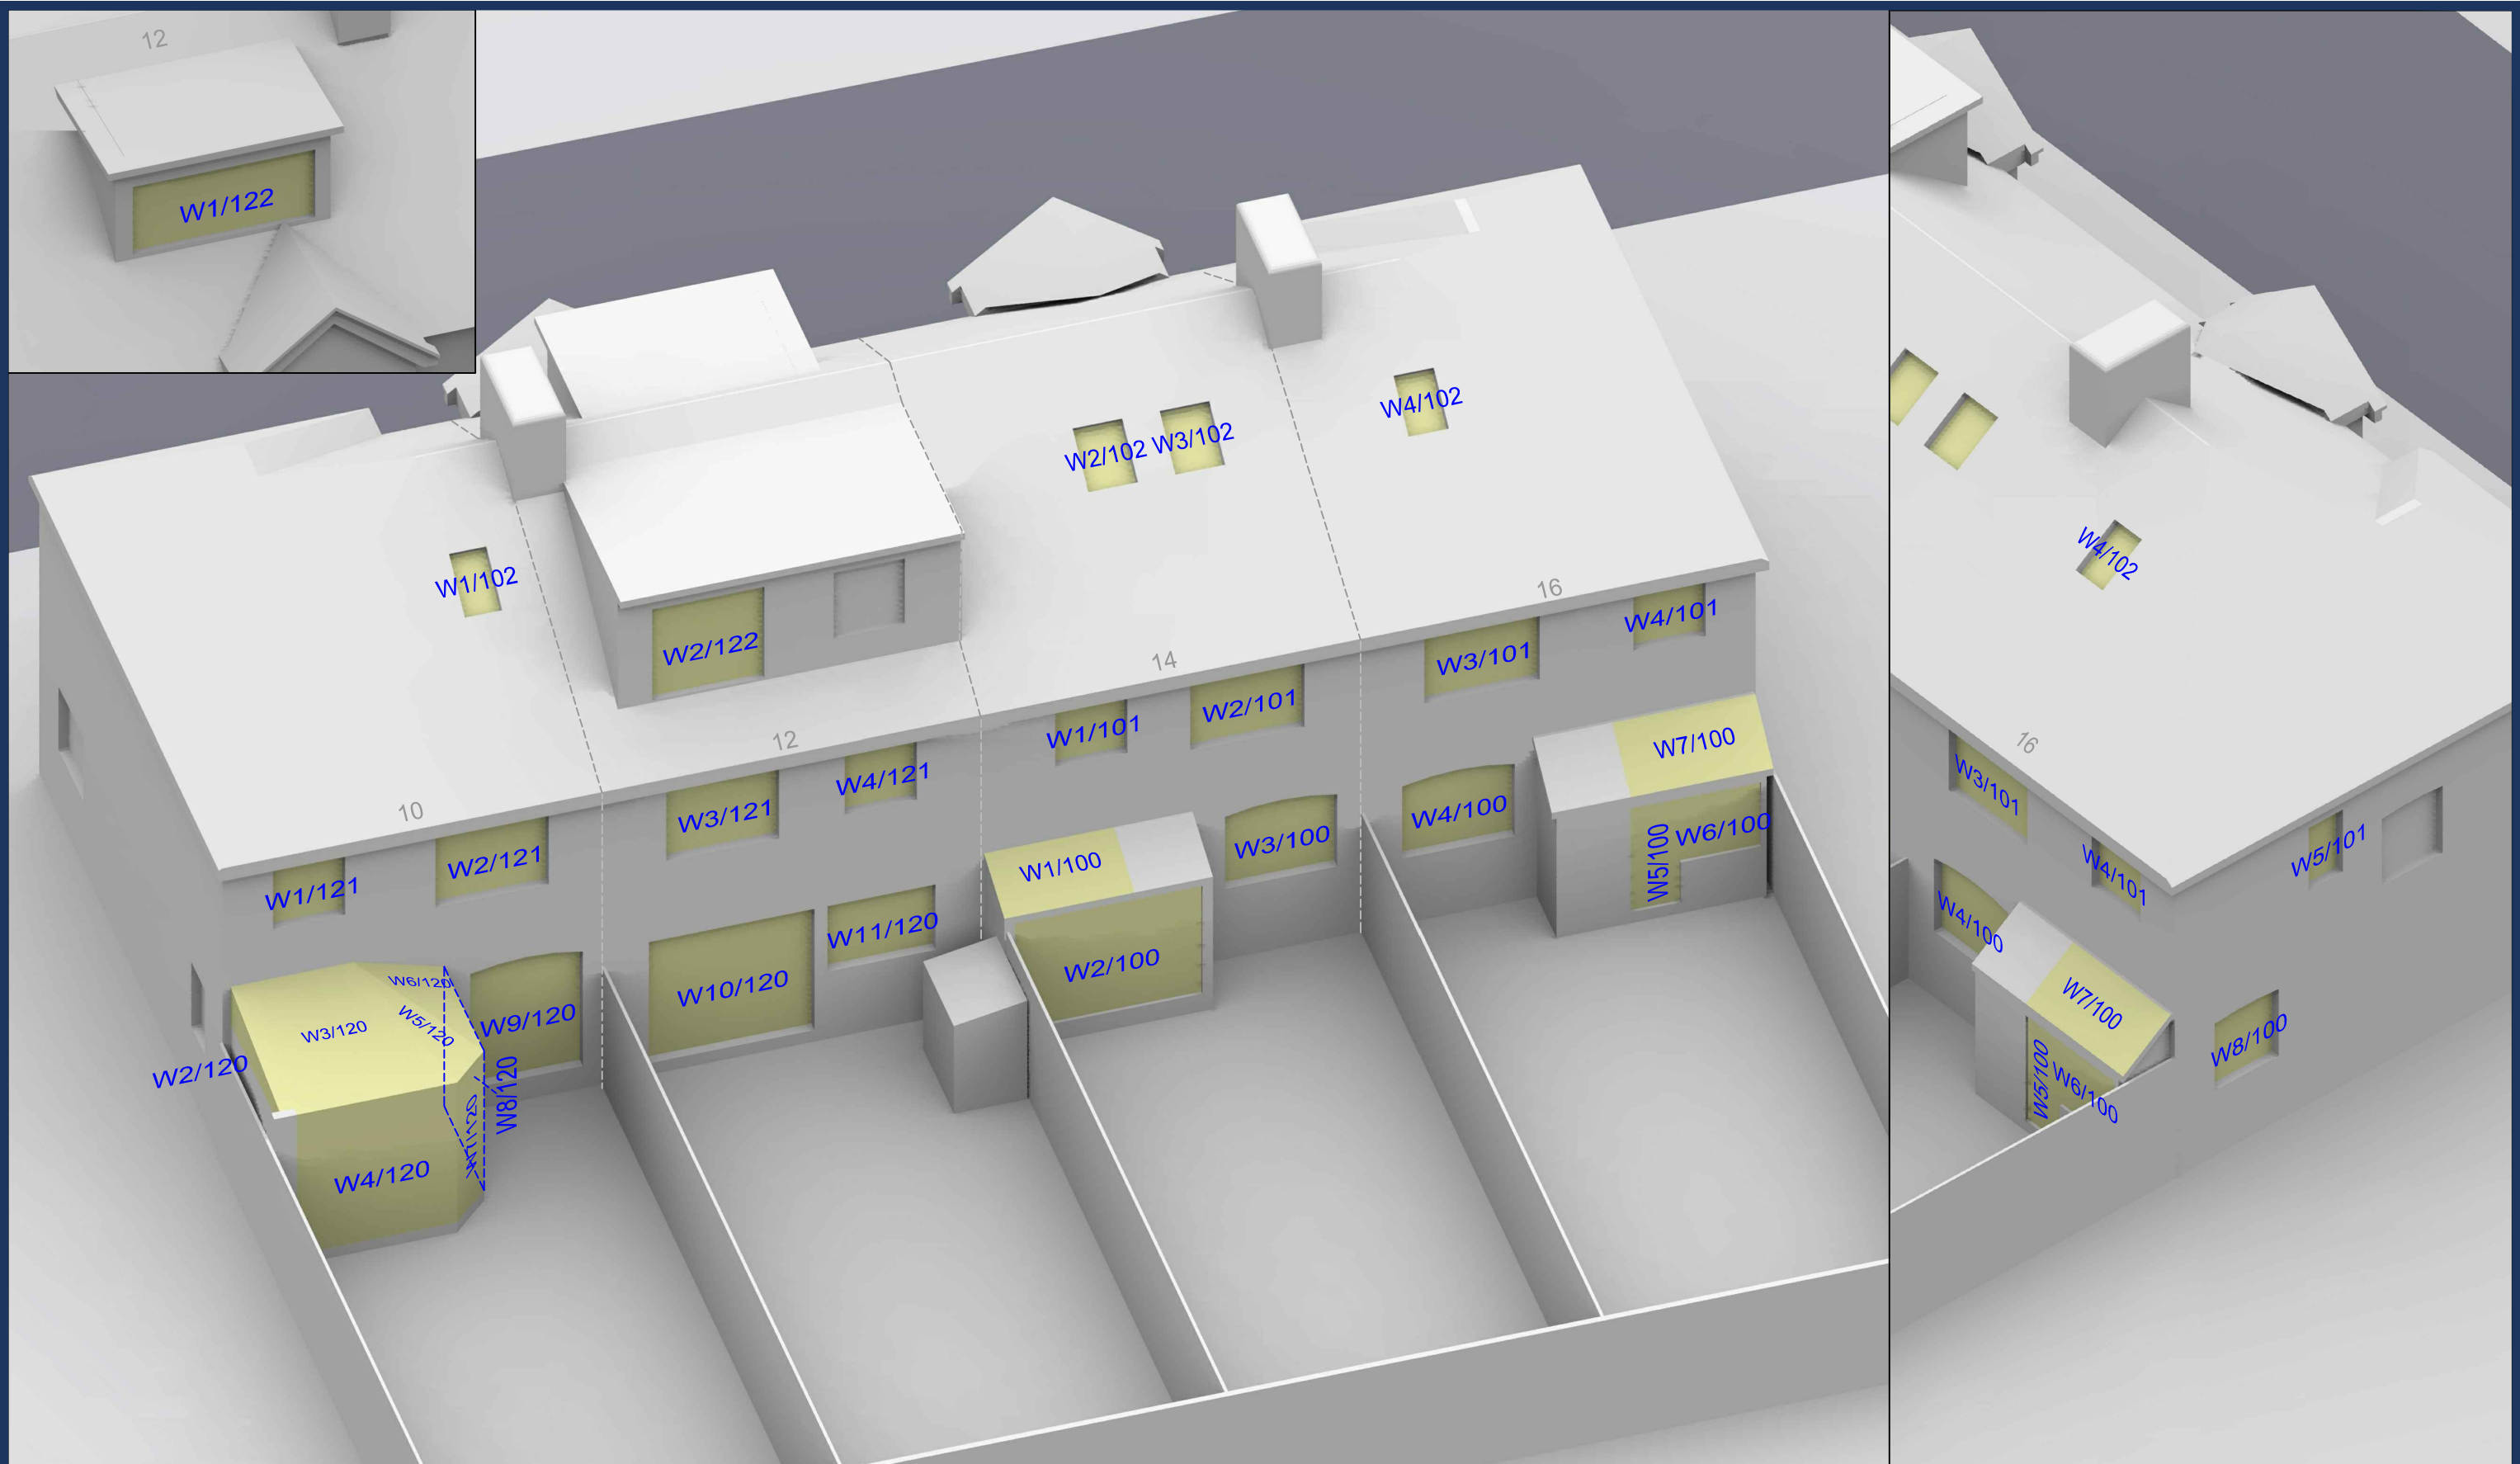

Sources: Point 2 Surveyors
 Survey Info
 Point Cloud Data
 Assael Architecture Limited
 3D Models (received 08/07/20)
 New Model.fbx

Key: W1/10 Window Label
 - - - - Obscured Window Outline

Project: Homebase
 Richmond

Title: Window Locations
 10-16 Manor Park

Scheme Confirmed:
 Assael Architecture Limited

Date:
 10/07/20

Drawn By:
 JR

Scale:
 NTS @ A3

Date:
 July 20

Dwg No:
P1685/WM/64

Rel:
13

