

Sources: Point 2 Surveyors
 Survey Info
 Point Cloud Data
 Assael Architecture Limited
 3D Models (received 08/07/20)
 New Model.fbx

Key: W1/10 Window Label
 - - - - - Obscured Window Outline

Project: Homebase
 Richmond

Title: Window Locations
 22-38 St Georges Road

Scheme Confirmed:
 Assael Architecture Limited

Date:
 10/07/20

Drawn By:
 JR

Scale:
 NTS @ A3

Date:
 July 20

Dwg No:
P1685 / WM / 84

Rel:
13





Sources: Point 2 Surveyors
 Survey Info
 Point Cloud Data
 Assael Architecture Limited
 3D Models (received 08/07/20)
 New Model.fbx

Key: w1/10 Window Label
- - - - Obscured Window Outline

Project: Homebase
 Richmond

Title: Window Locations
 40-58 St Georges Road

Scheme Confirmed:
 Assael Architecture Limited

Date:
 10/07/20

Drawn By:
 JR

Scale:
 NTS @ A3


Date:
 July 20



Dwg No:
P1685 / WM / 85

Rel:
13



Appendix 5: Internal Daylight Results

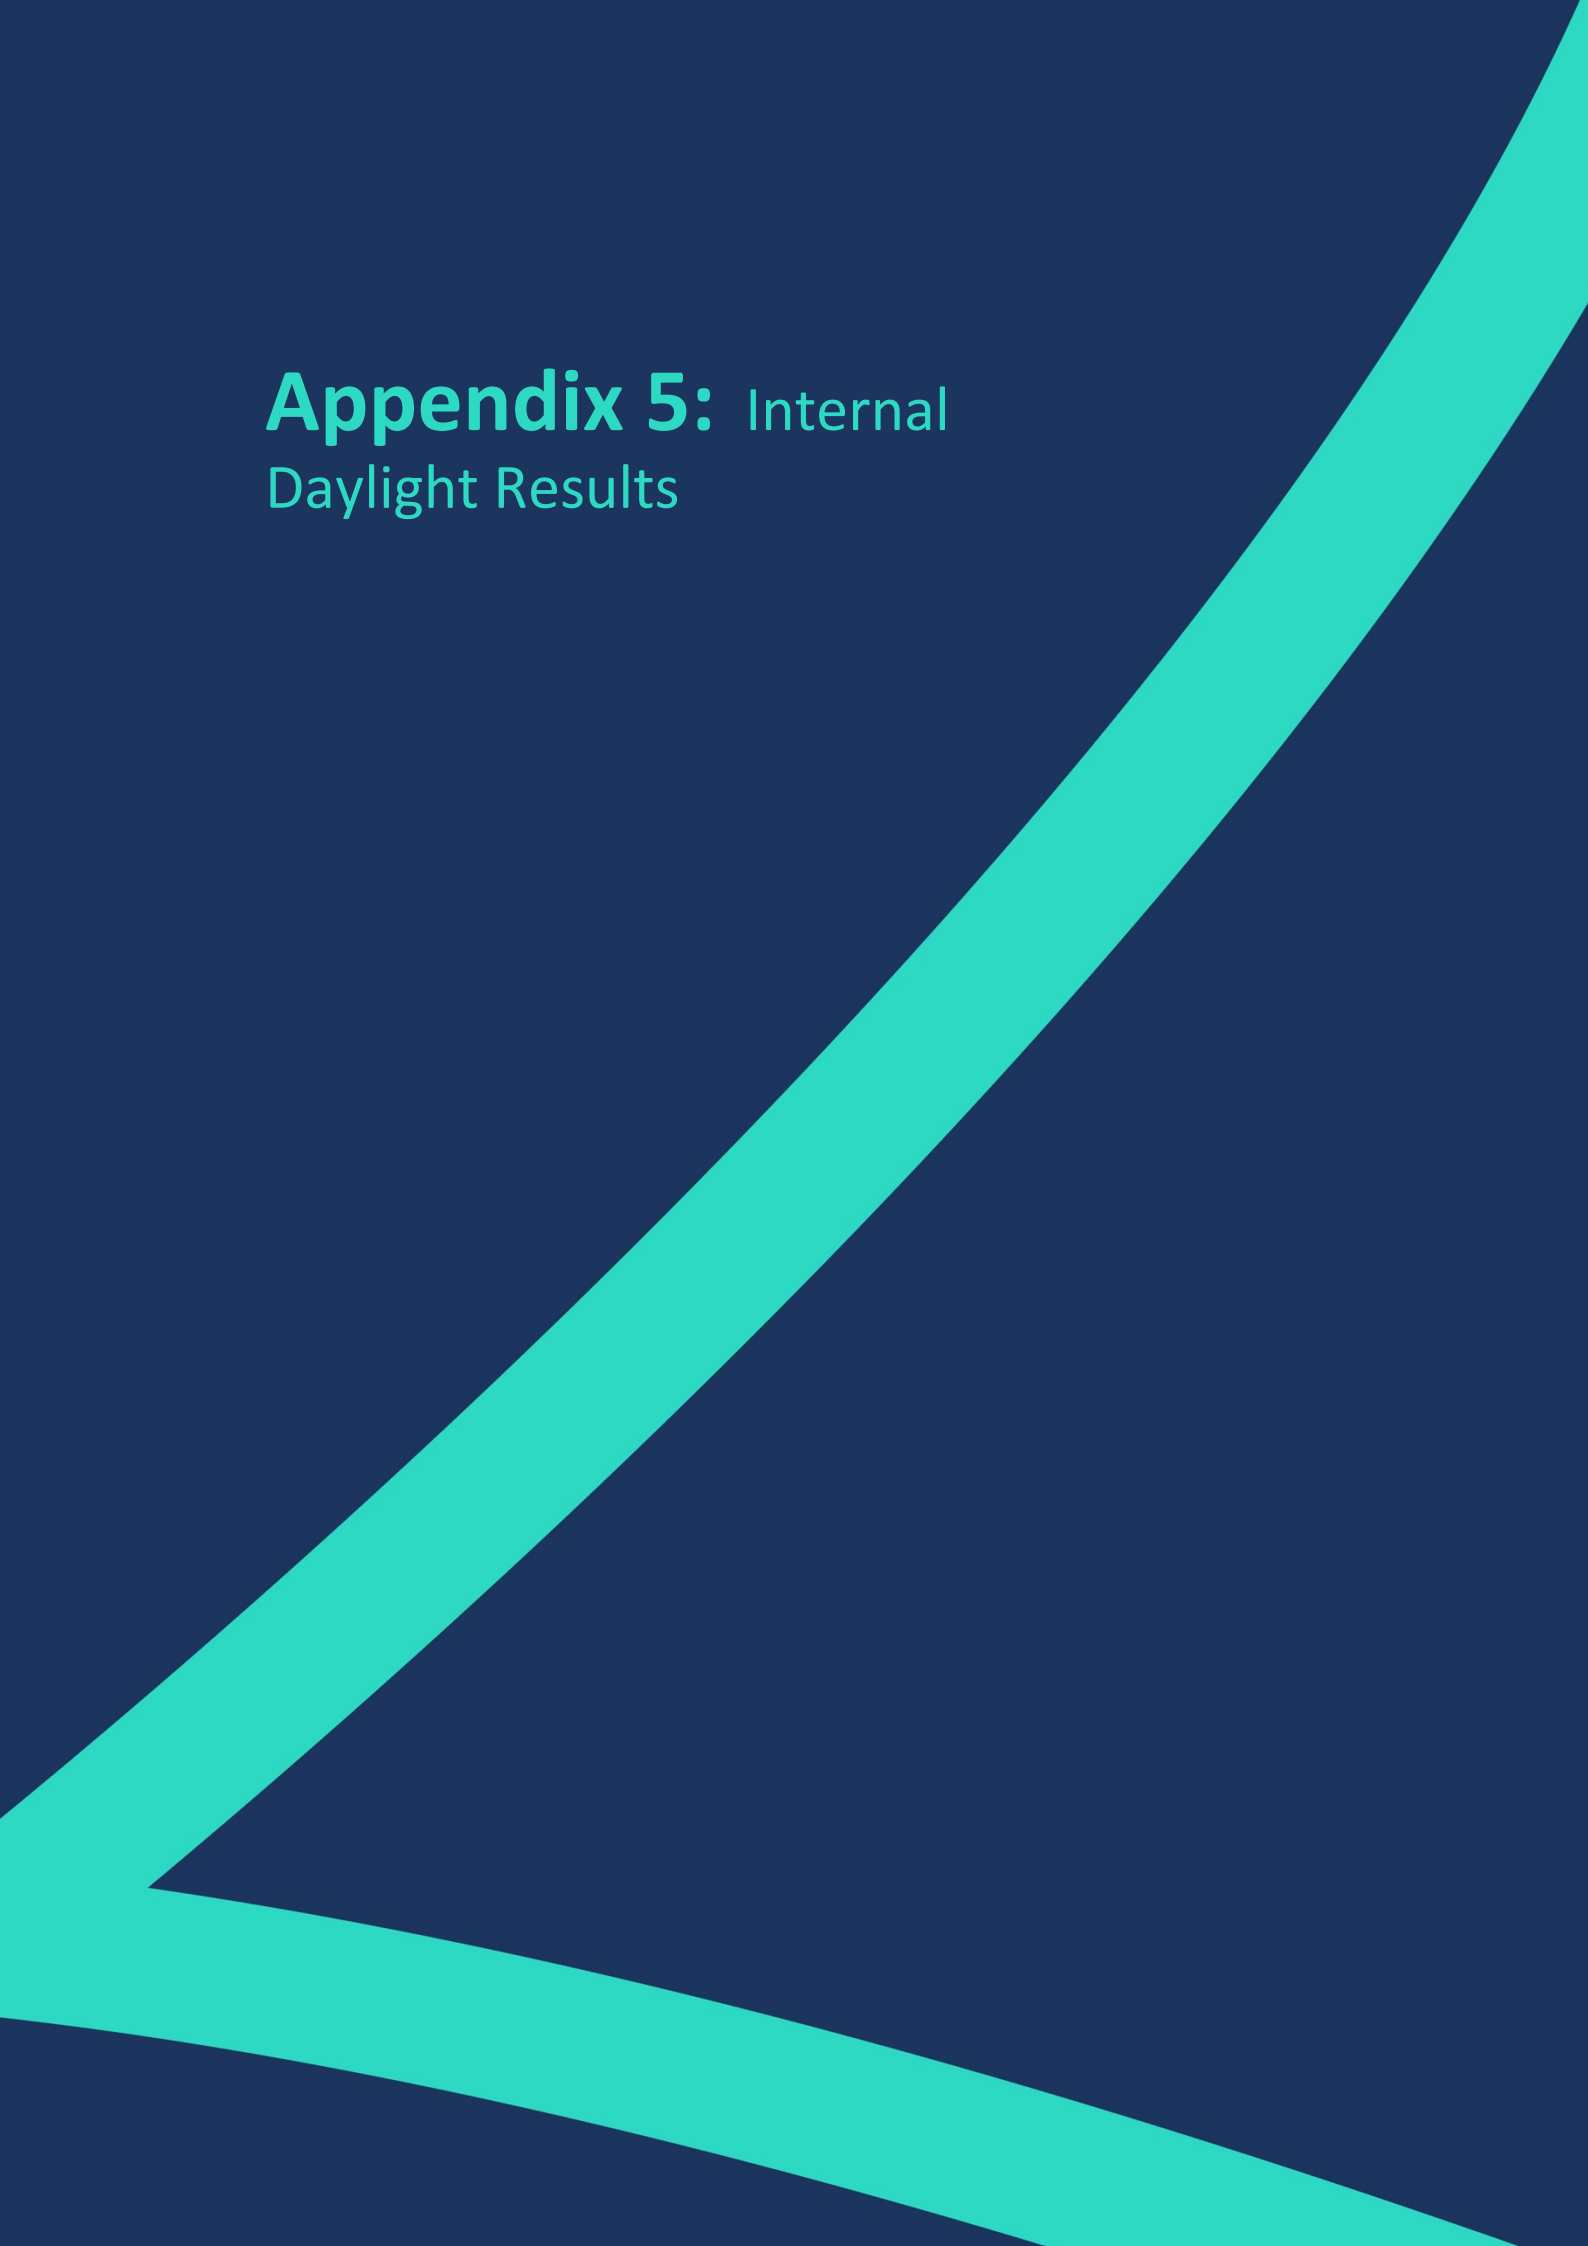The background is a solid dark blue. A large, thick, teal-colored shape, resembling a stylized 'V' or a wide arrow pointing downwards, is positioned on the left side. A thick, light blue diagonal line runs from the bottom left towards the top right, crossing the teal shape.

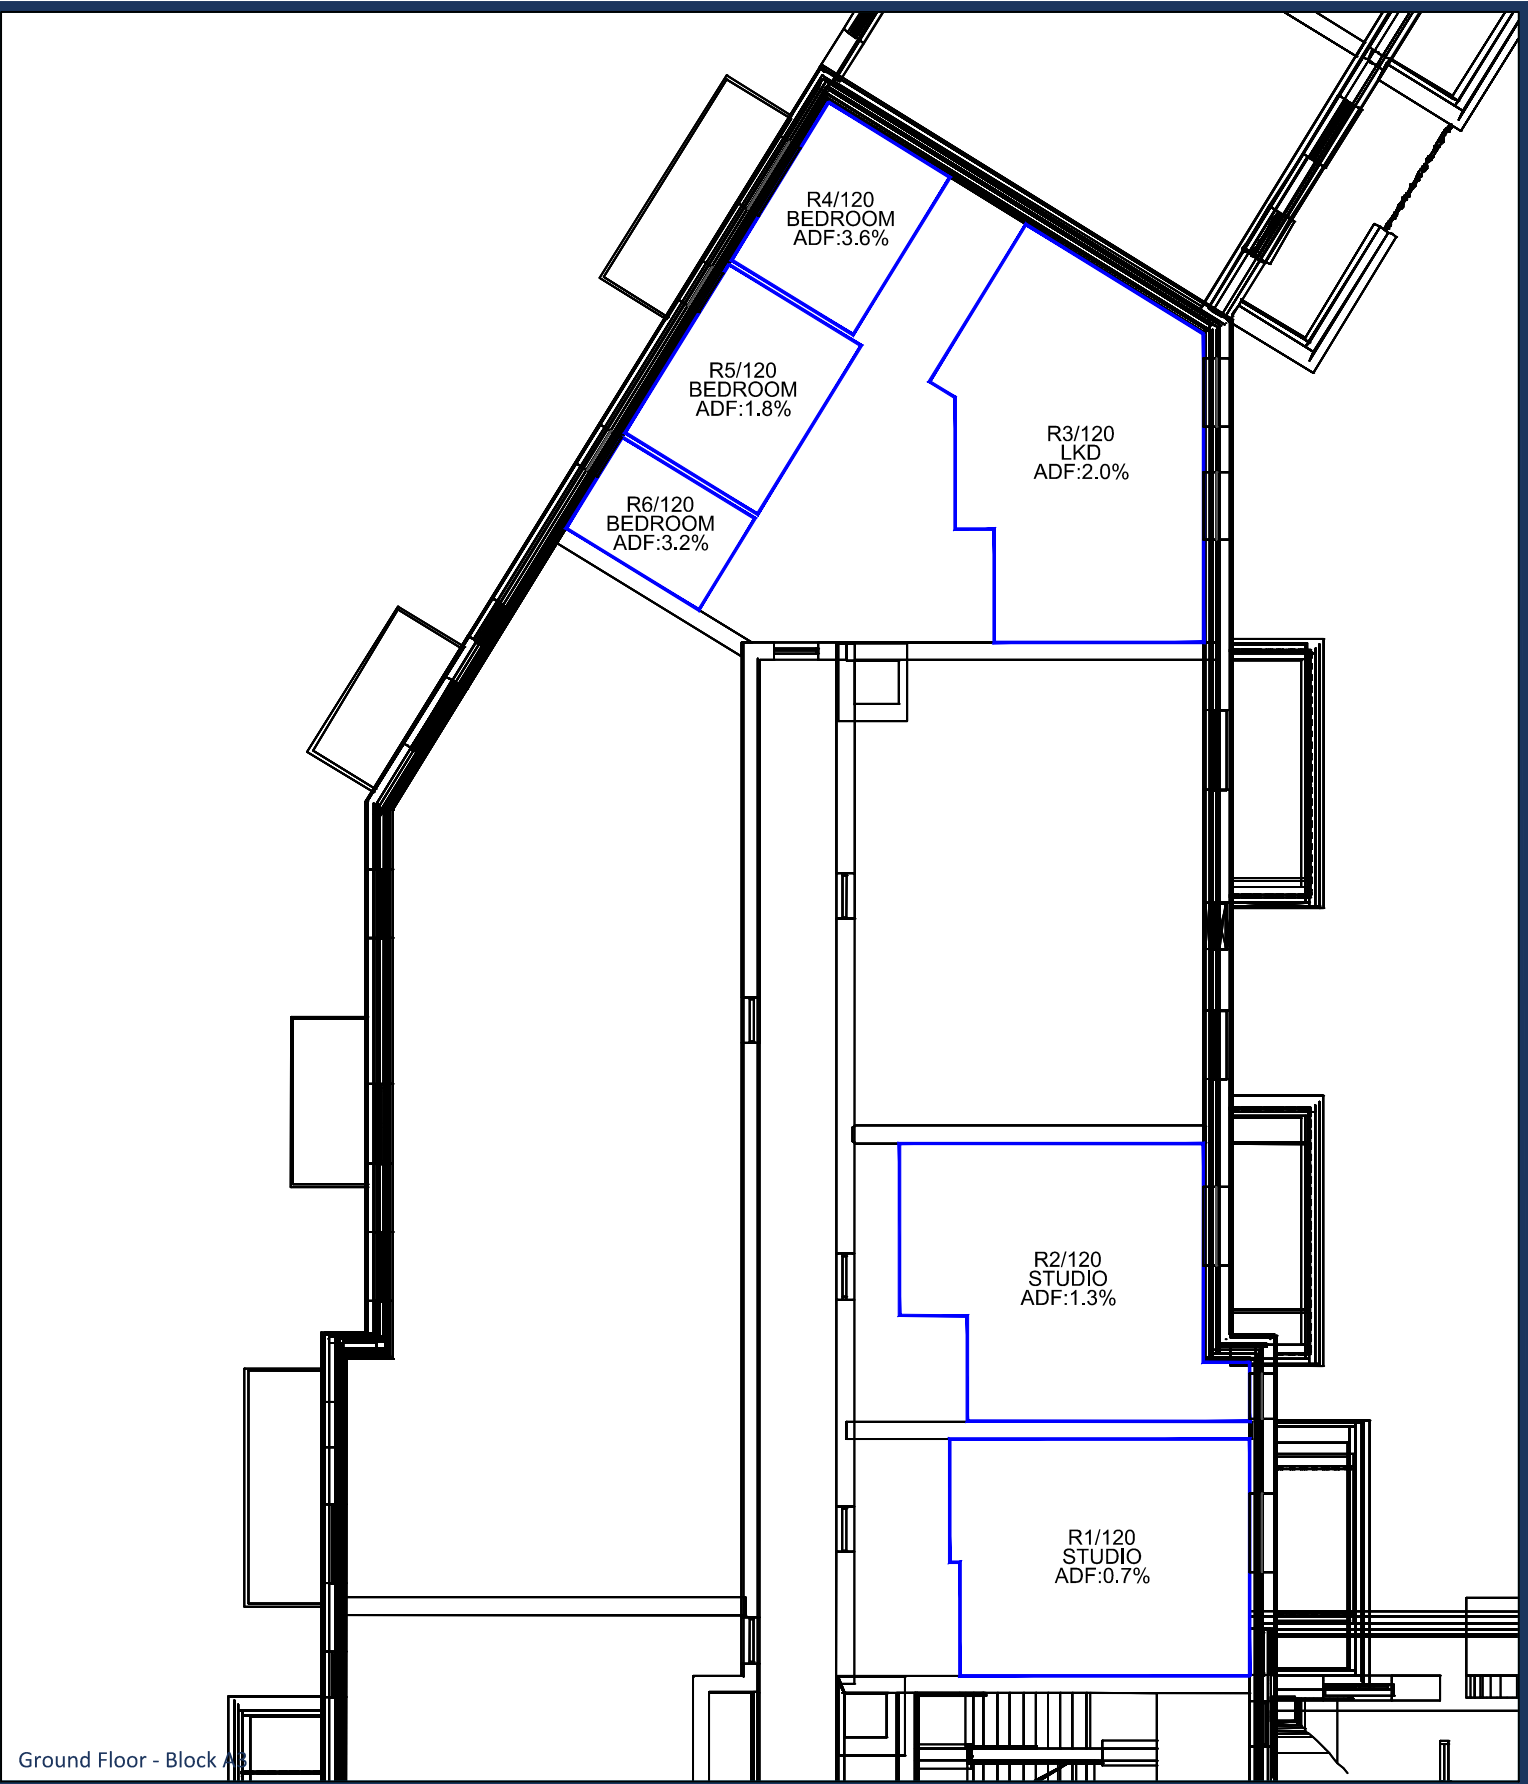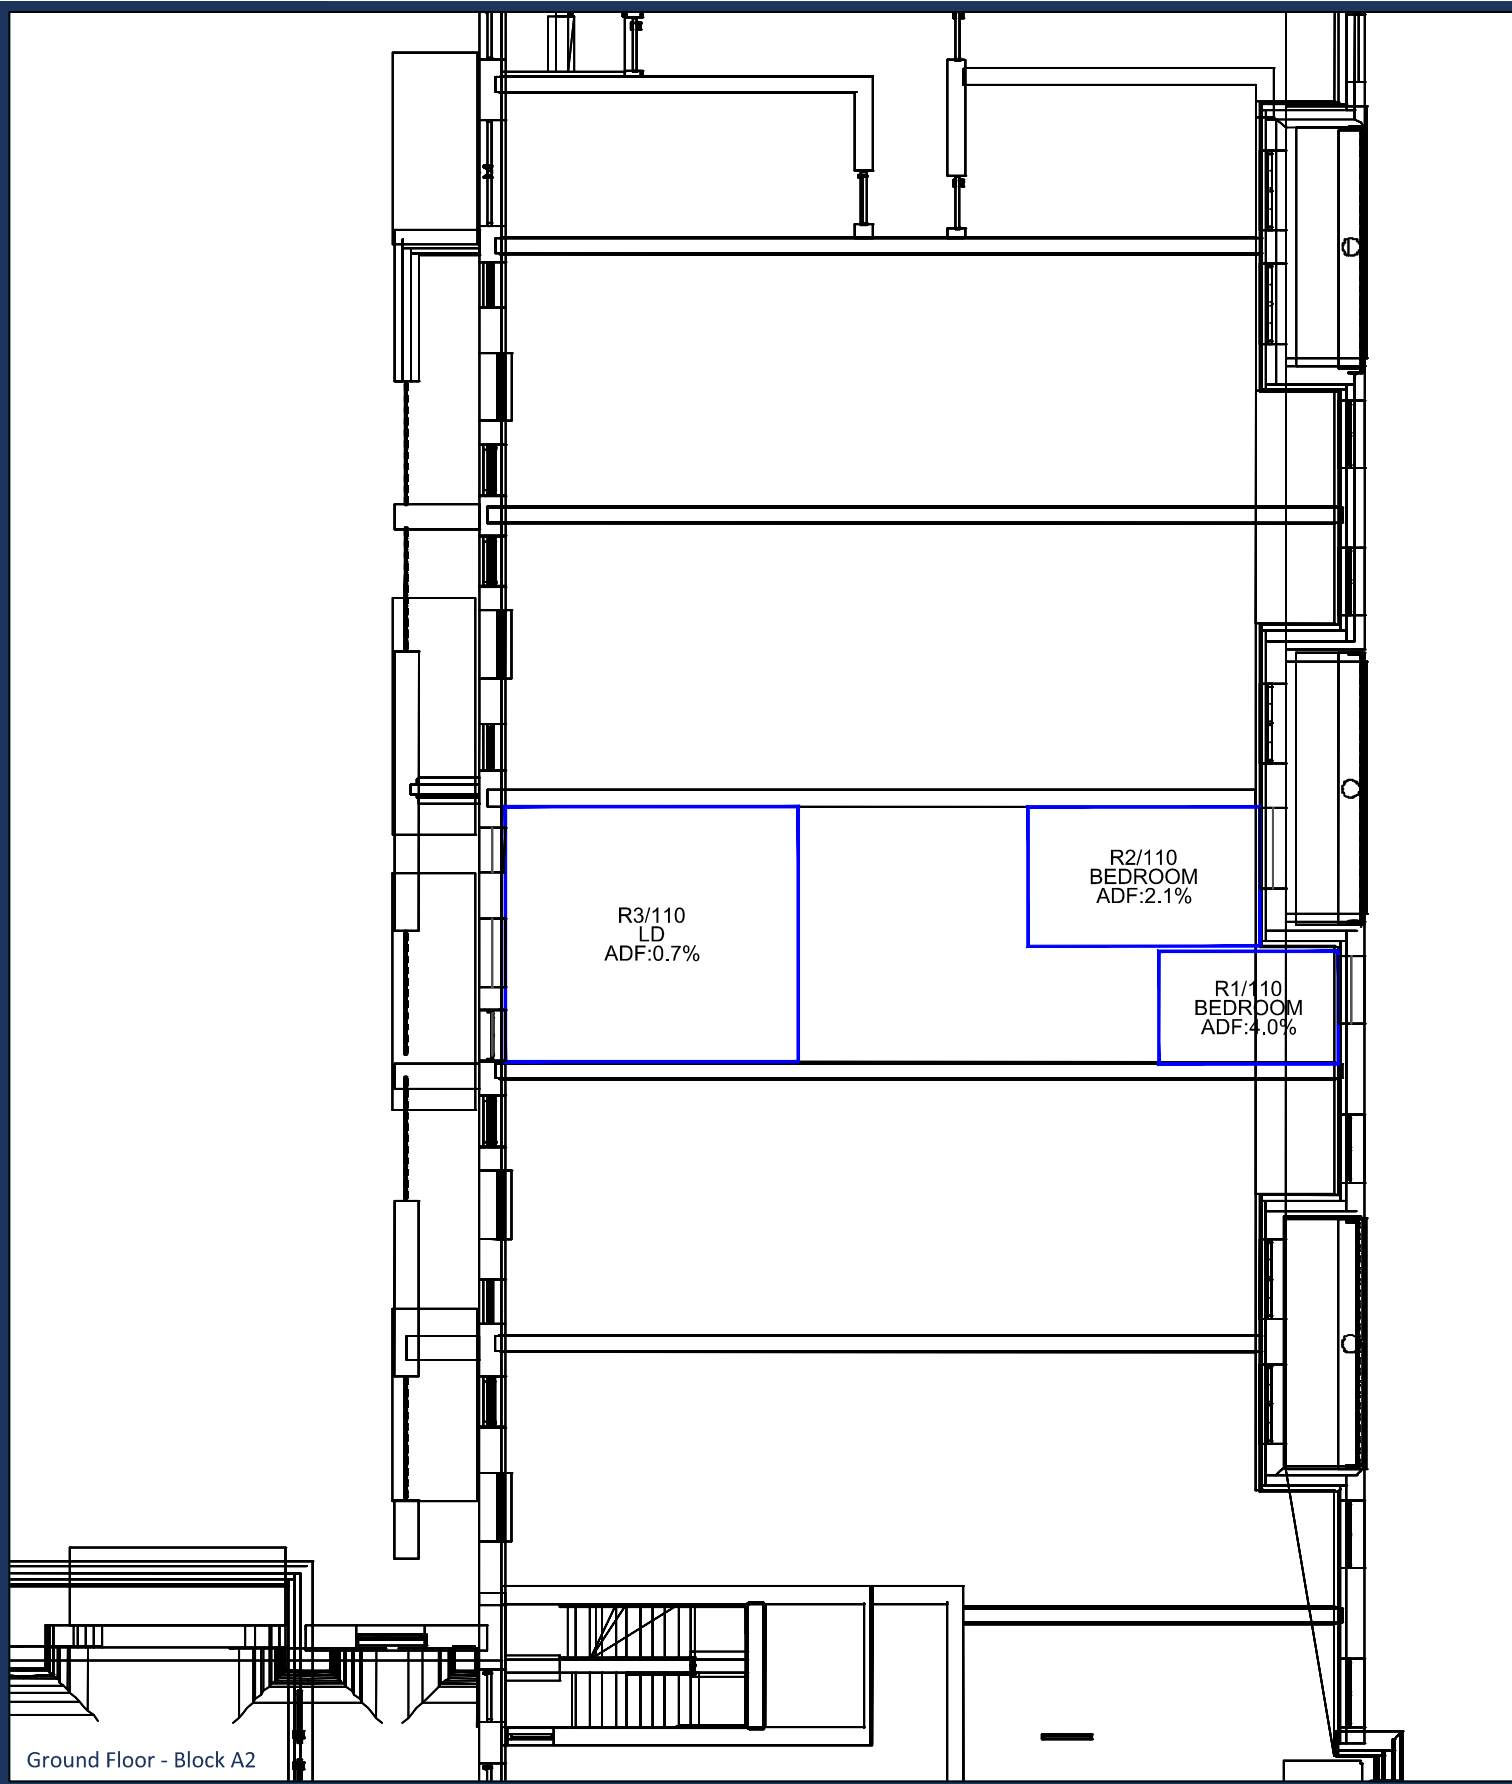

Sources: Point 2 Surveyors
 Survey Info
 Point Cloud Data
 Assael Architecture Limited
 3D Models (received 08/07/20)
 New Model.fbx

Key:

Project: Homebase
 Richmond

Title: Internal ADF Results
 Proposed Scheme Received 08/07/20
 Block A2 & A3

Scheme Confirmed:
 Assael Architecture Limited

Date:
 10/07/20

Drawn By:
 JR


Scale:
 1:150 @ A3

Date:
 July 20


Dwg No:
P1685/INT/15

Rel:
13



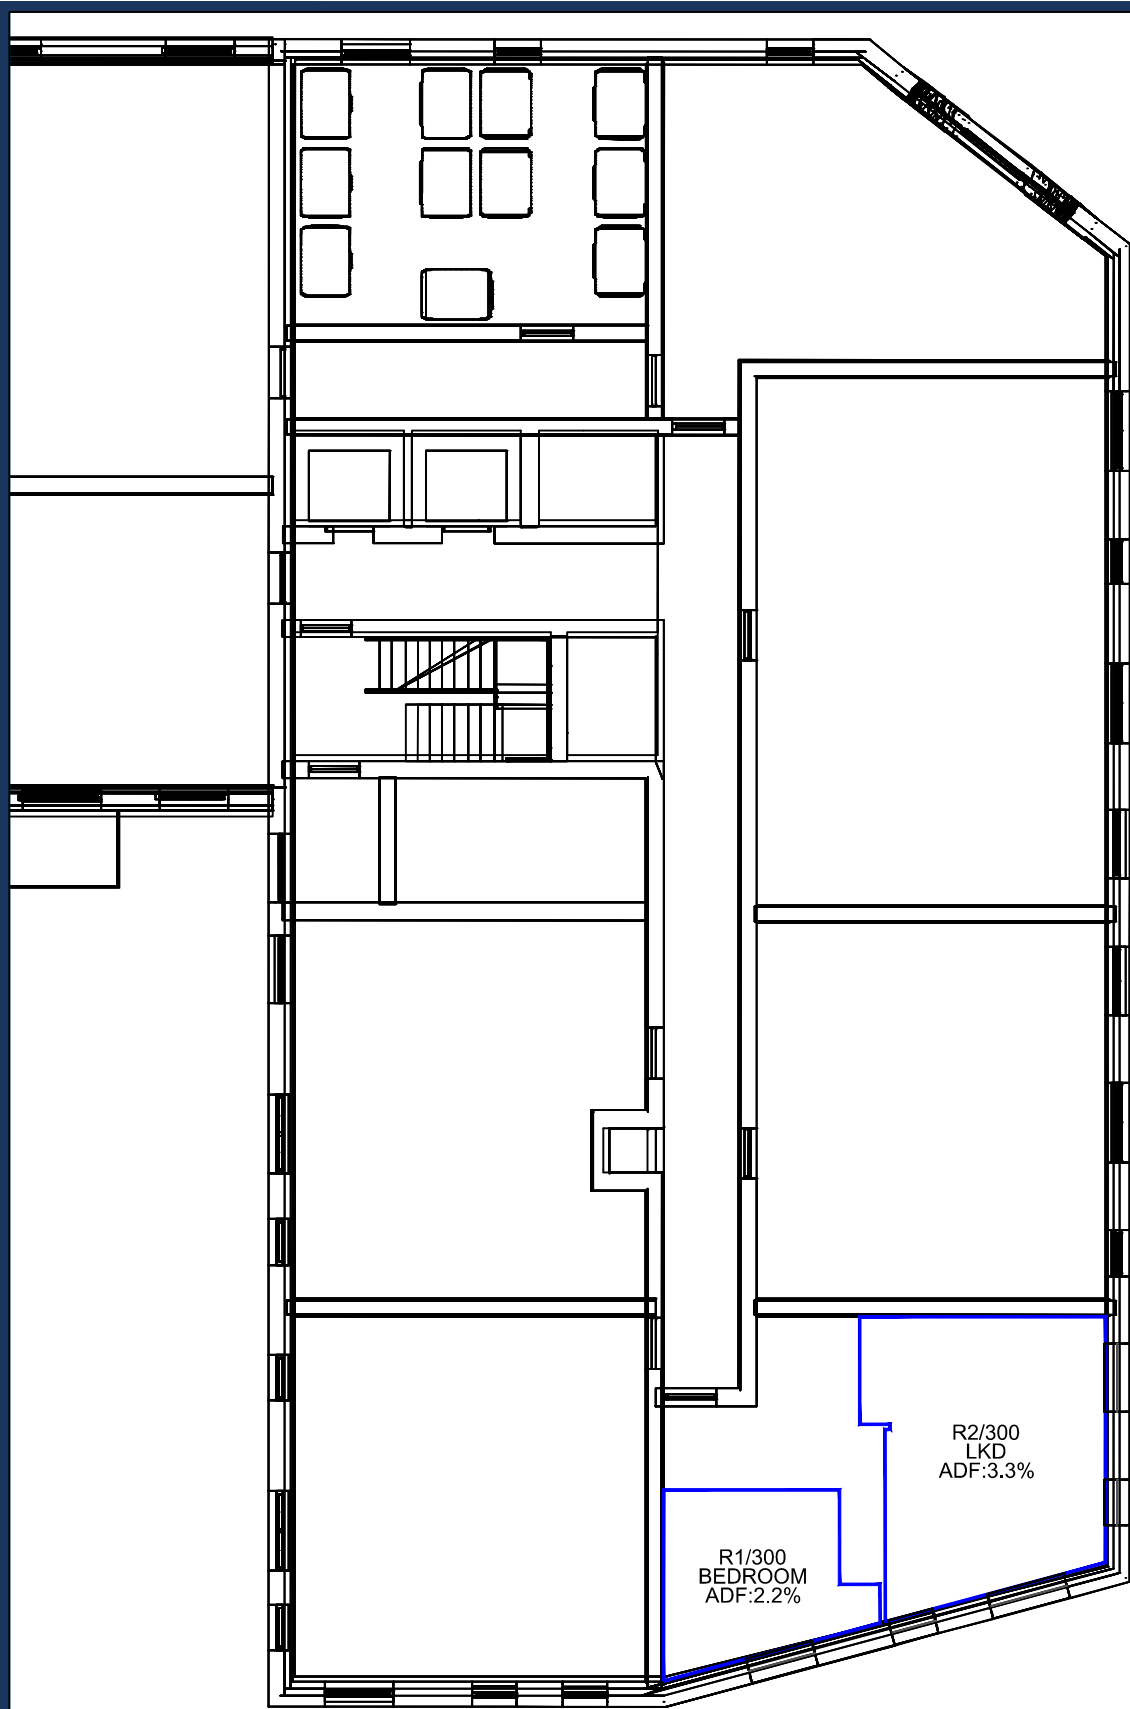

Ground Floor - Block C1

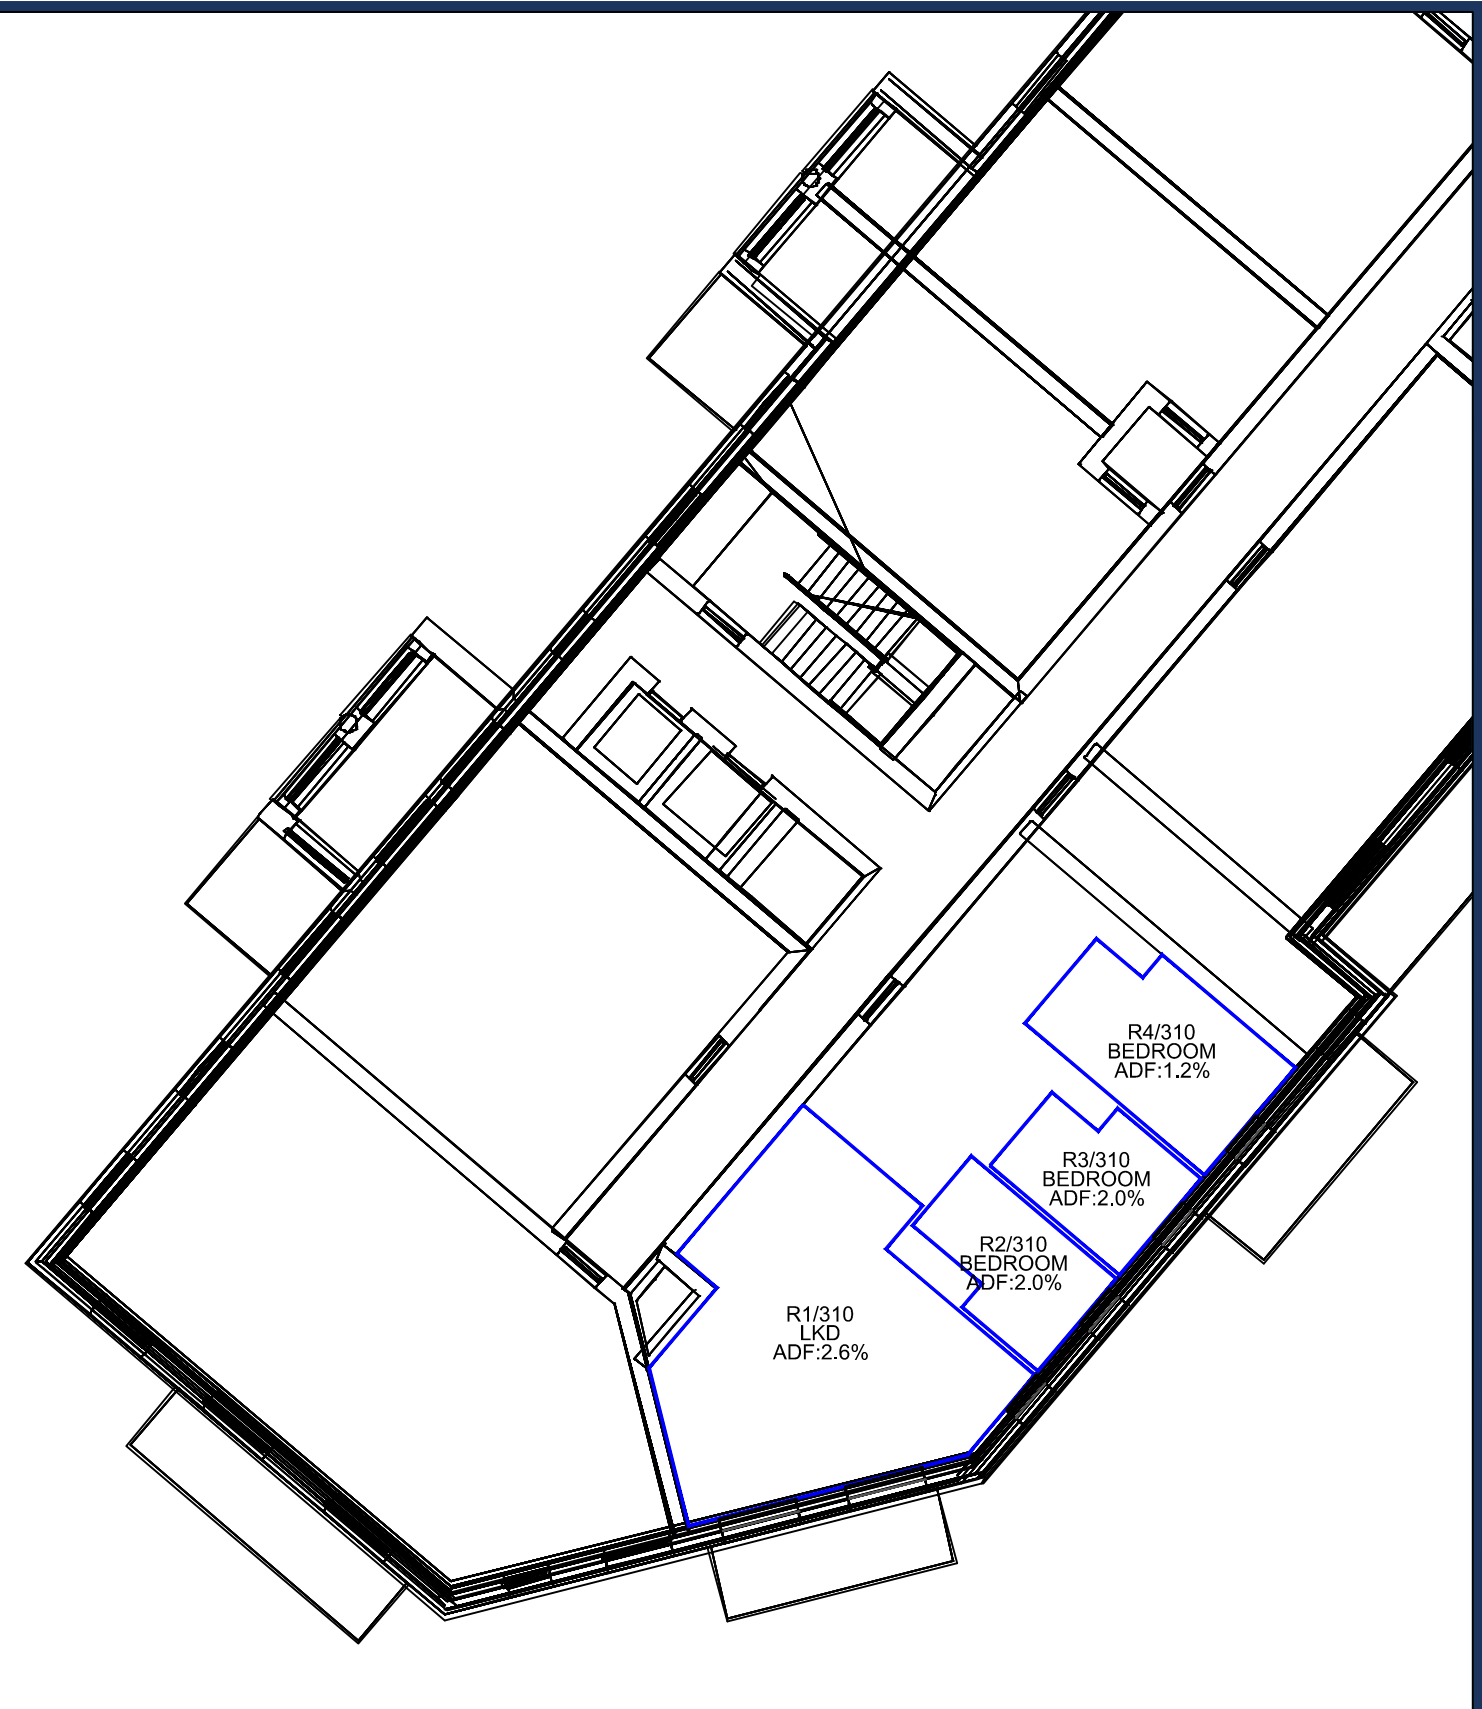

Ground Floor - Block C2

Sources: Point 2 Surveyors
 Survey Info
 Point Cloud Data
 Assael Architecture Limited
 3D Models (received 08/07/20)
 New Model.fbx

Key:

Project: Homebase
 Richmond

Title: Internal ADF Results
 Proposed Scheme Received 08/07/20
 Block C1 & C2

Scheme Confirmed:
 Assael Architecture Limited

Date:
 10/07/20

Drawn By:
 JR


Scale:
 1:150 @ A3

Date:
 July 20


Dwg No:
P1685/INT/16

Rel:
13



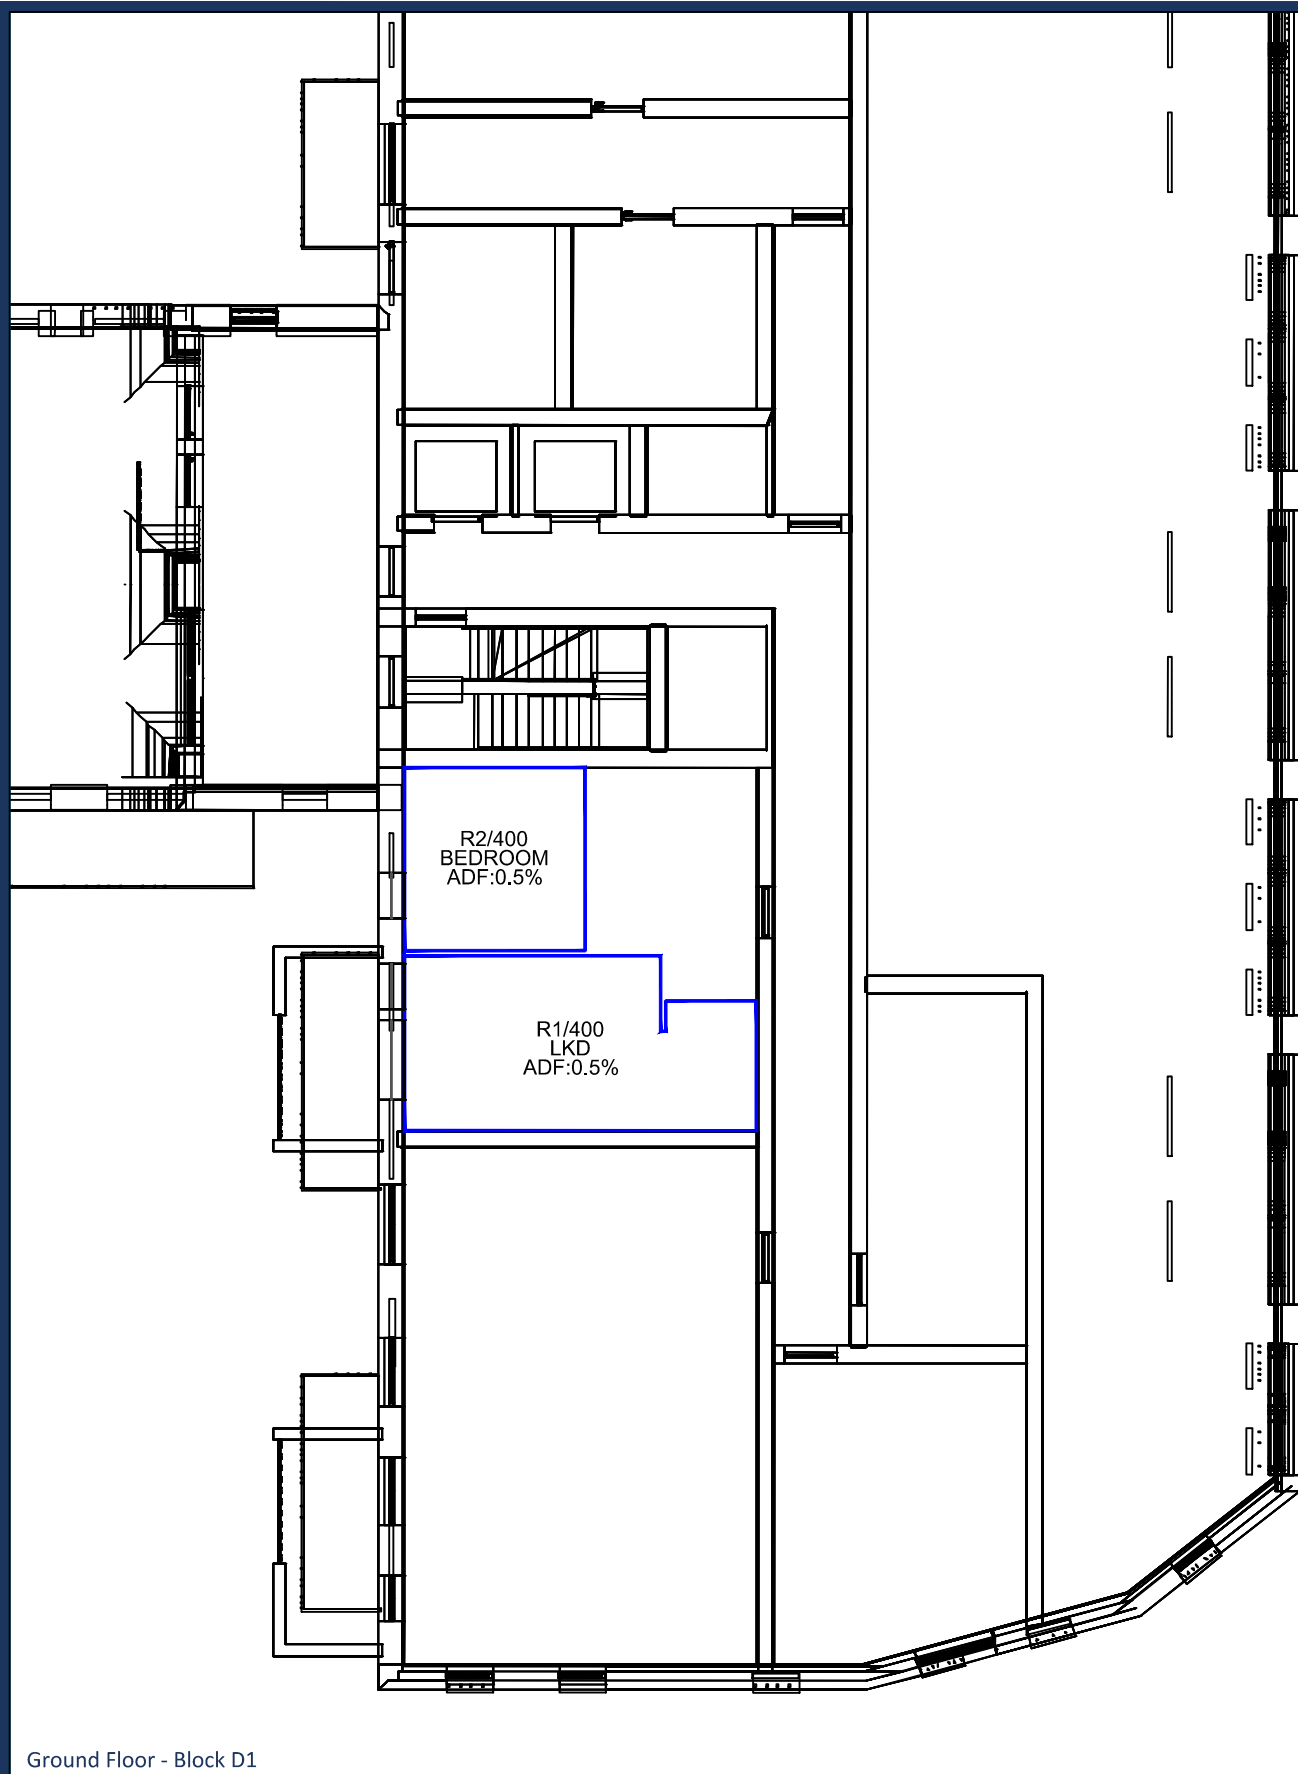

Ground Floor - Block D1

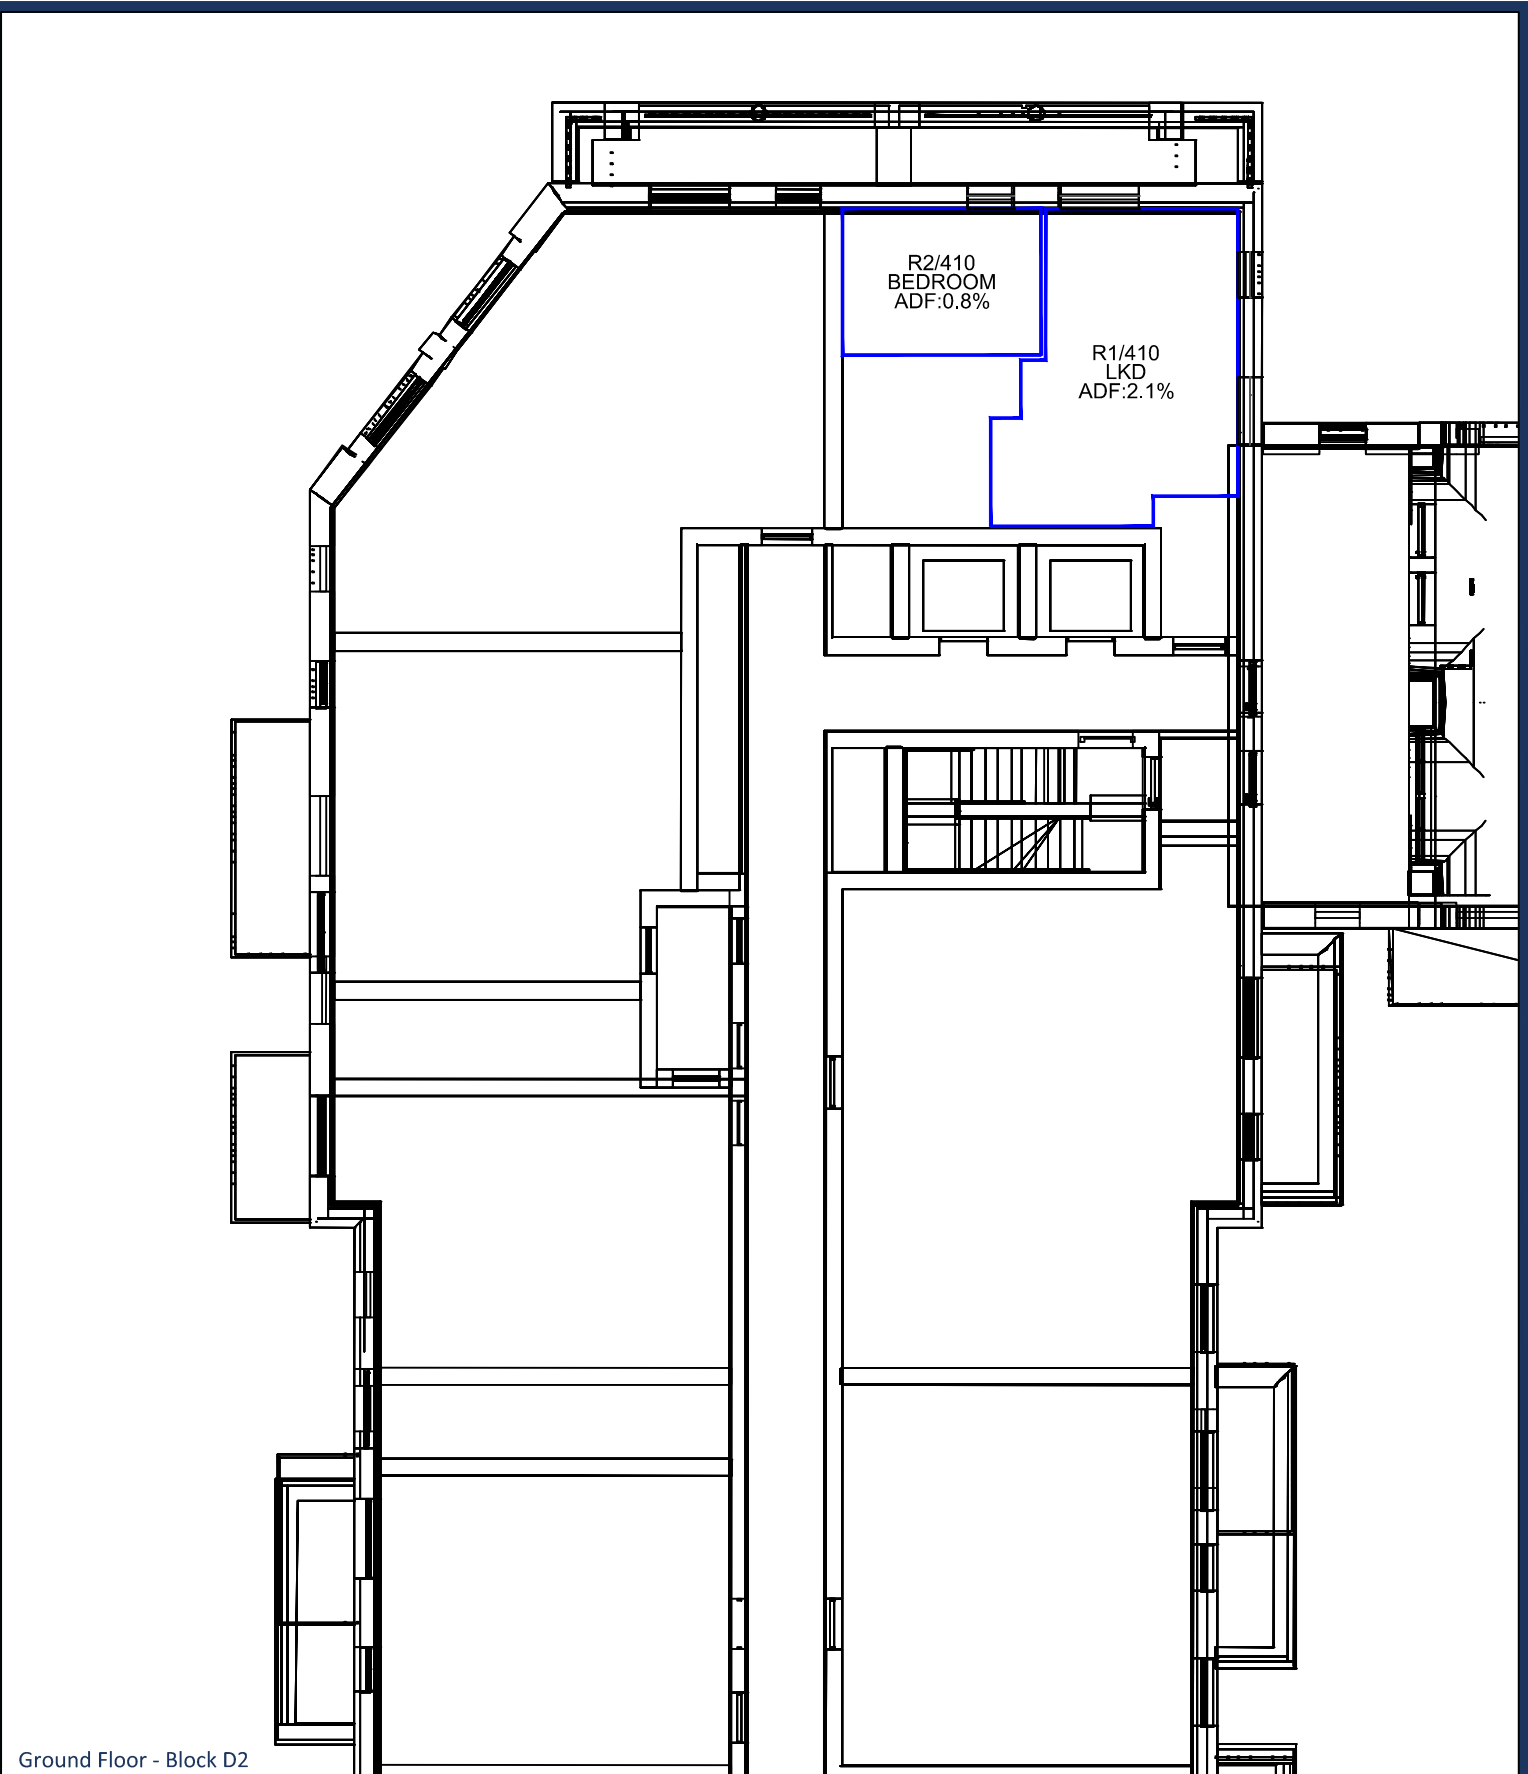

Ground Floor - Block D2

Sources: Point 2 Surveyors
 Survey Info
 Point Cloud Data
 Assael Architecture Limited
 3D Models (received 08/07/20)
 New Model.fbx

Key:

Project: Homebase
 Richmond

Title: Internal ADF Results
 Proposed Scheme Received 08/07/20
 Block D1 & D2

Scheme Confirmed:
 Assael Architecture Limited

Date:
 10/07/20

Drawn By:
 JR

Scale:
 1:150 @ A3

Date:
 July 20

Dwg No:
P1685/INT/17

Rel:
13



Appendix 6: Sun Hours on Ground