



NOTES:
DO NOT SCALE FROM THIS DRAWING. ALL DIMENSIONS TO BE CHECKED ON SITE. ALL OMISSIONS AND DISCREPANCIES TO BE REPORTED TO THE ARCHITECT IMMEDIATELY.

ALL RIGHTS RESERVED. THIS WORK IS COPYRIGHT AND CANNOT BE REPRODUCED OR COPIED OR MODIFIED IN ANY FORM OR BY ANY MEANS, GRAPHIC ELECTRONIC OR MECHANICAL, INCLUDING PHOTOCOPIING WITHOUT THE WRITTEN PERMISSION OF SQUIRE AND PARTNERS ARCHITECTS.

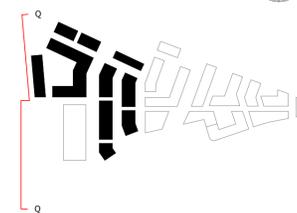

KEY:
--- APPLICATION BOUNDARY
- - - - MAXIMUM EXTENTS OUTLINE

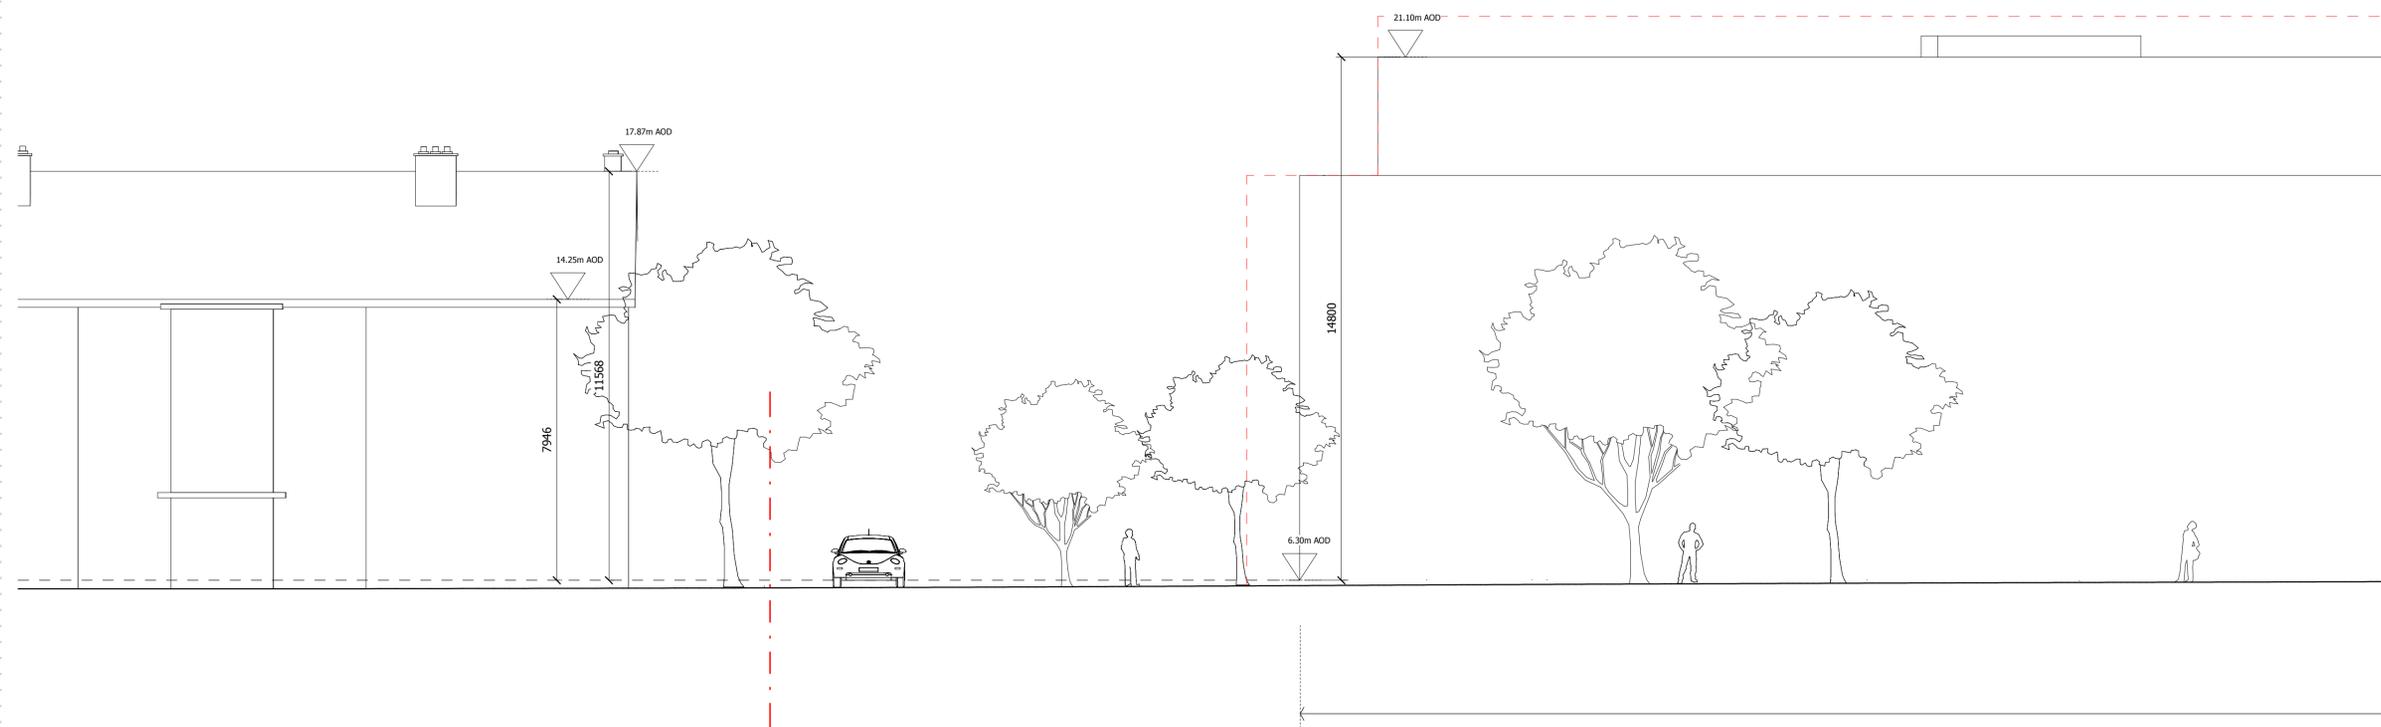

BUILDING 19



Revision description	Date	Check	Rev
GLA SUBMISSION	27/04/20	BJ	-

SQUIRE & PARTNERS

The Department Store
248 Ferndale Road London SW9 8FR
T: 020 7278 5555 F: 020 7239 0495

info@squireandpartners.com
www.squireandpartners.com

Project

Stag Brewery
Richmond

Drawing

PROPOSED SITE ELEVATION
QQ_Heights & Levels

Drawn	Date	Scale
RKL	15/04/20	1:100 @ A1 @ A3
Job Number	Drawing number	Revision
18125	SQP-ZZ-SK-042	-