



1 PROPOSED WEST ELEVATION
1:100

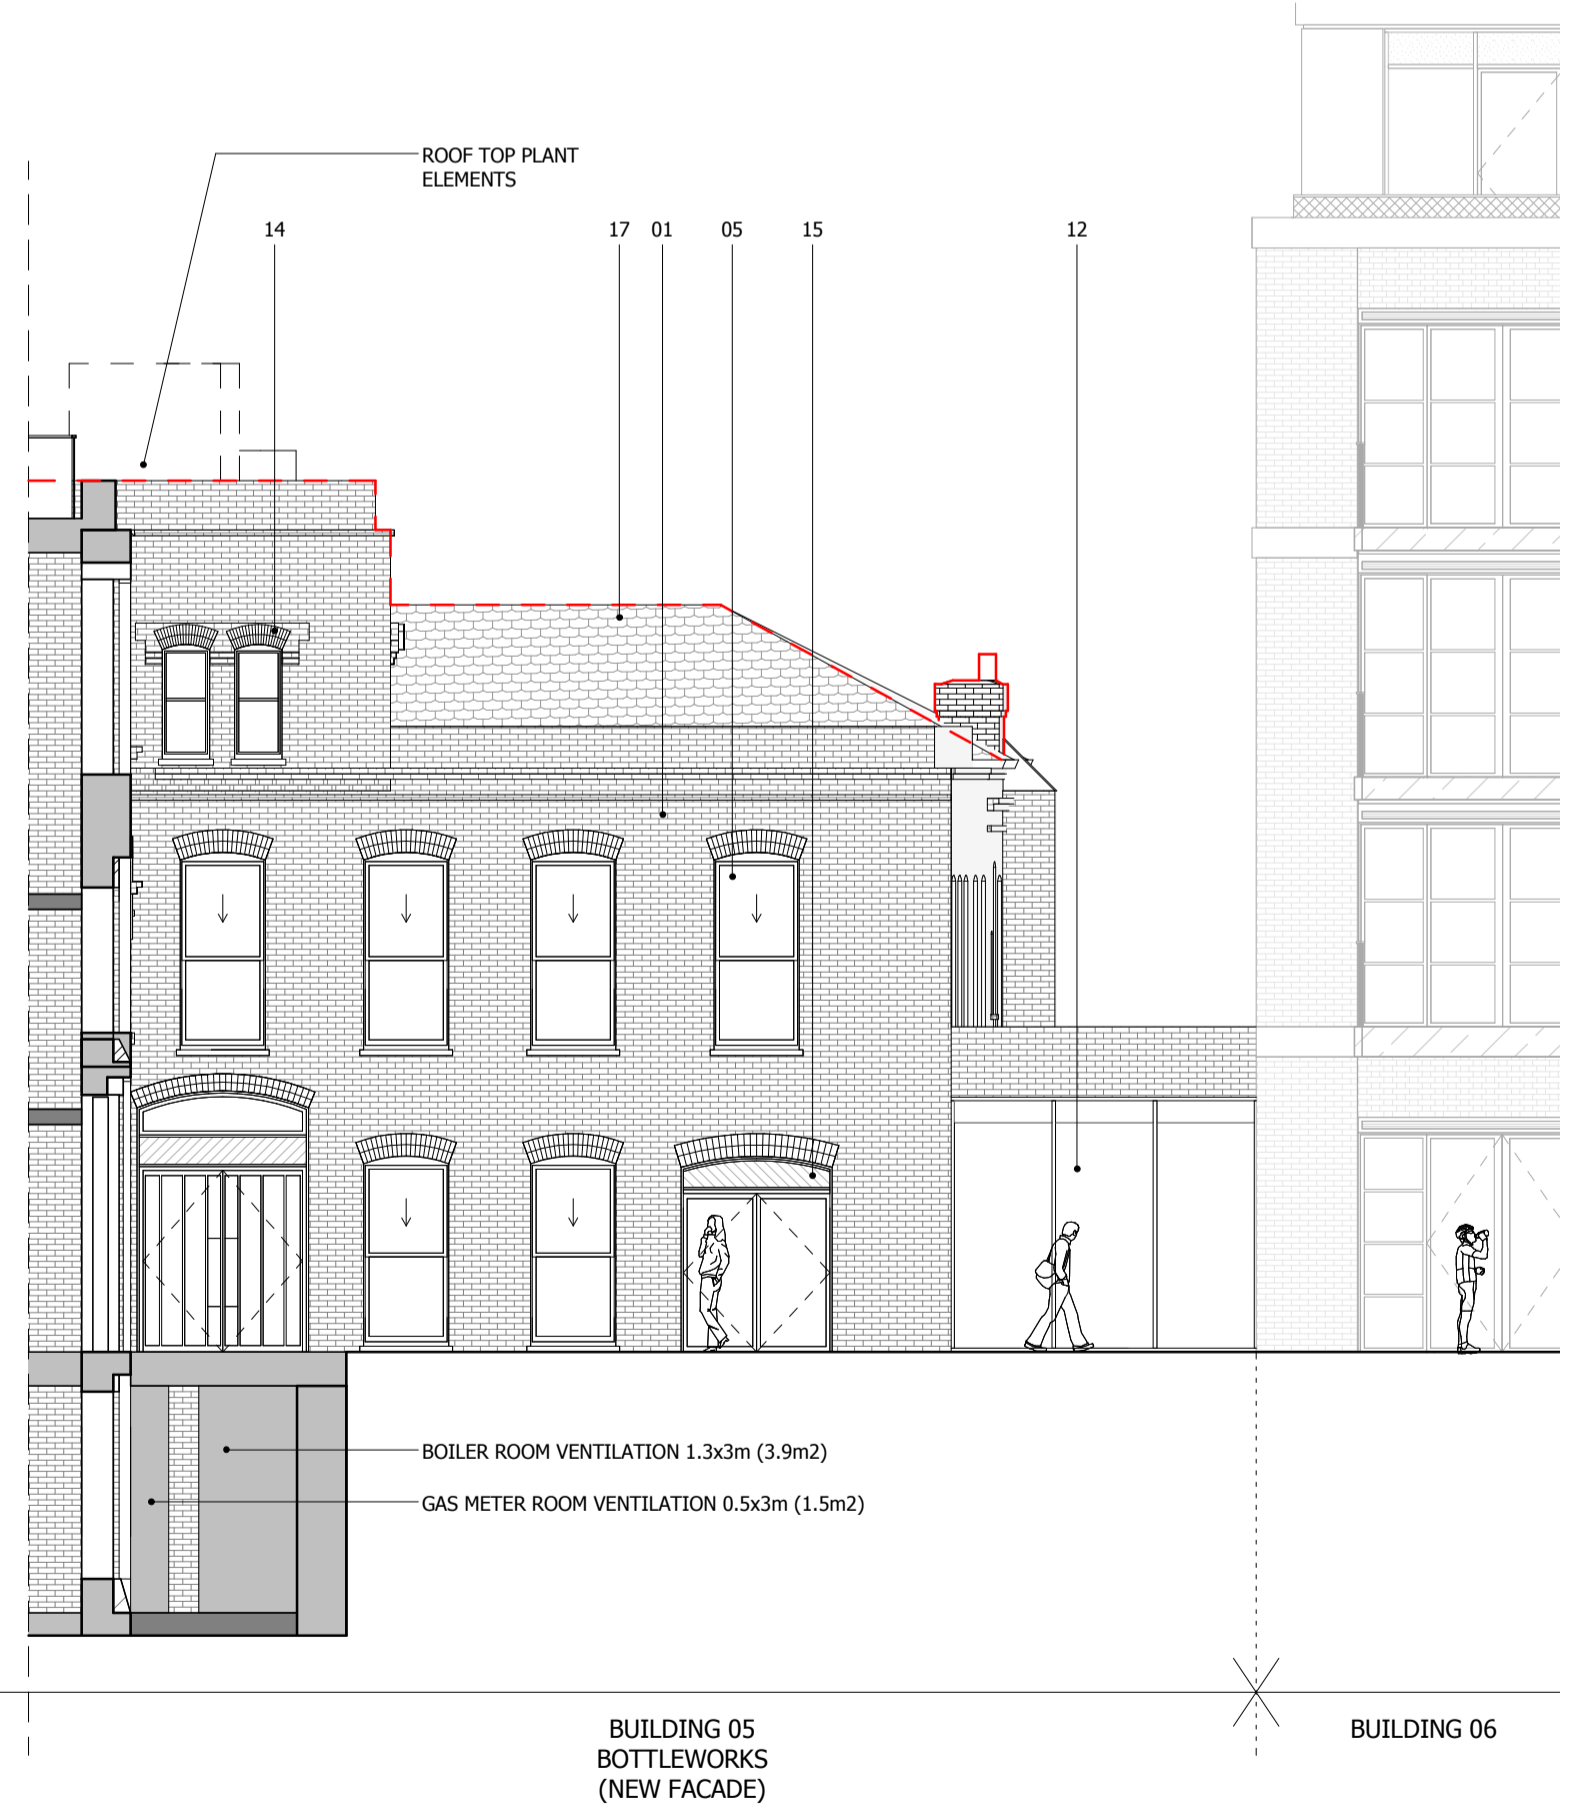


3 PROPOSED EAST ELEVATION
1:100

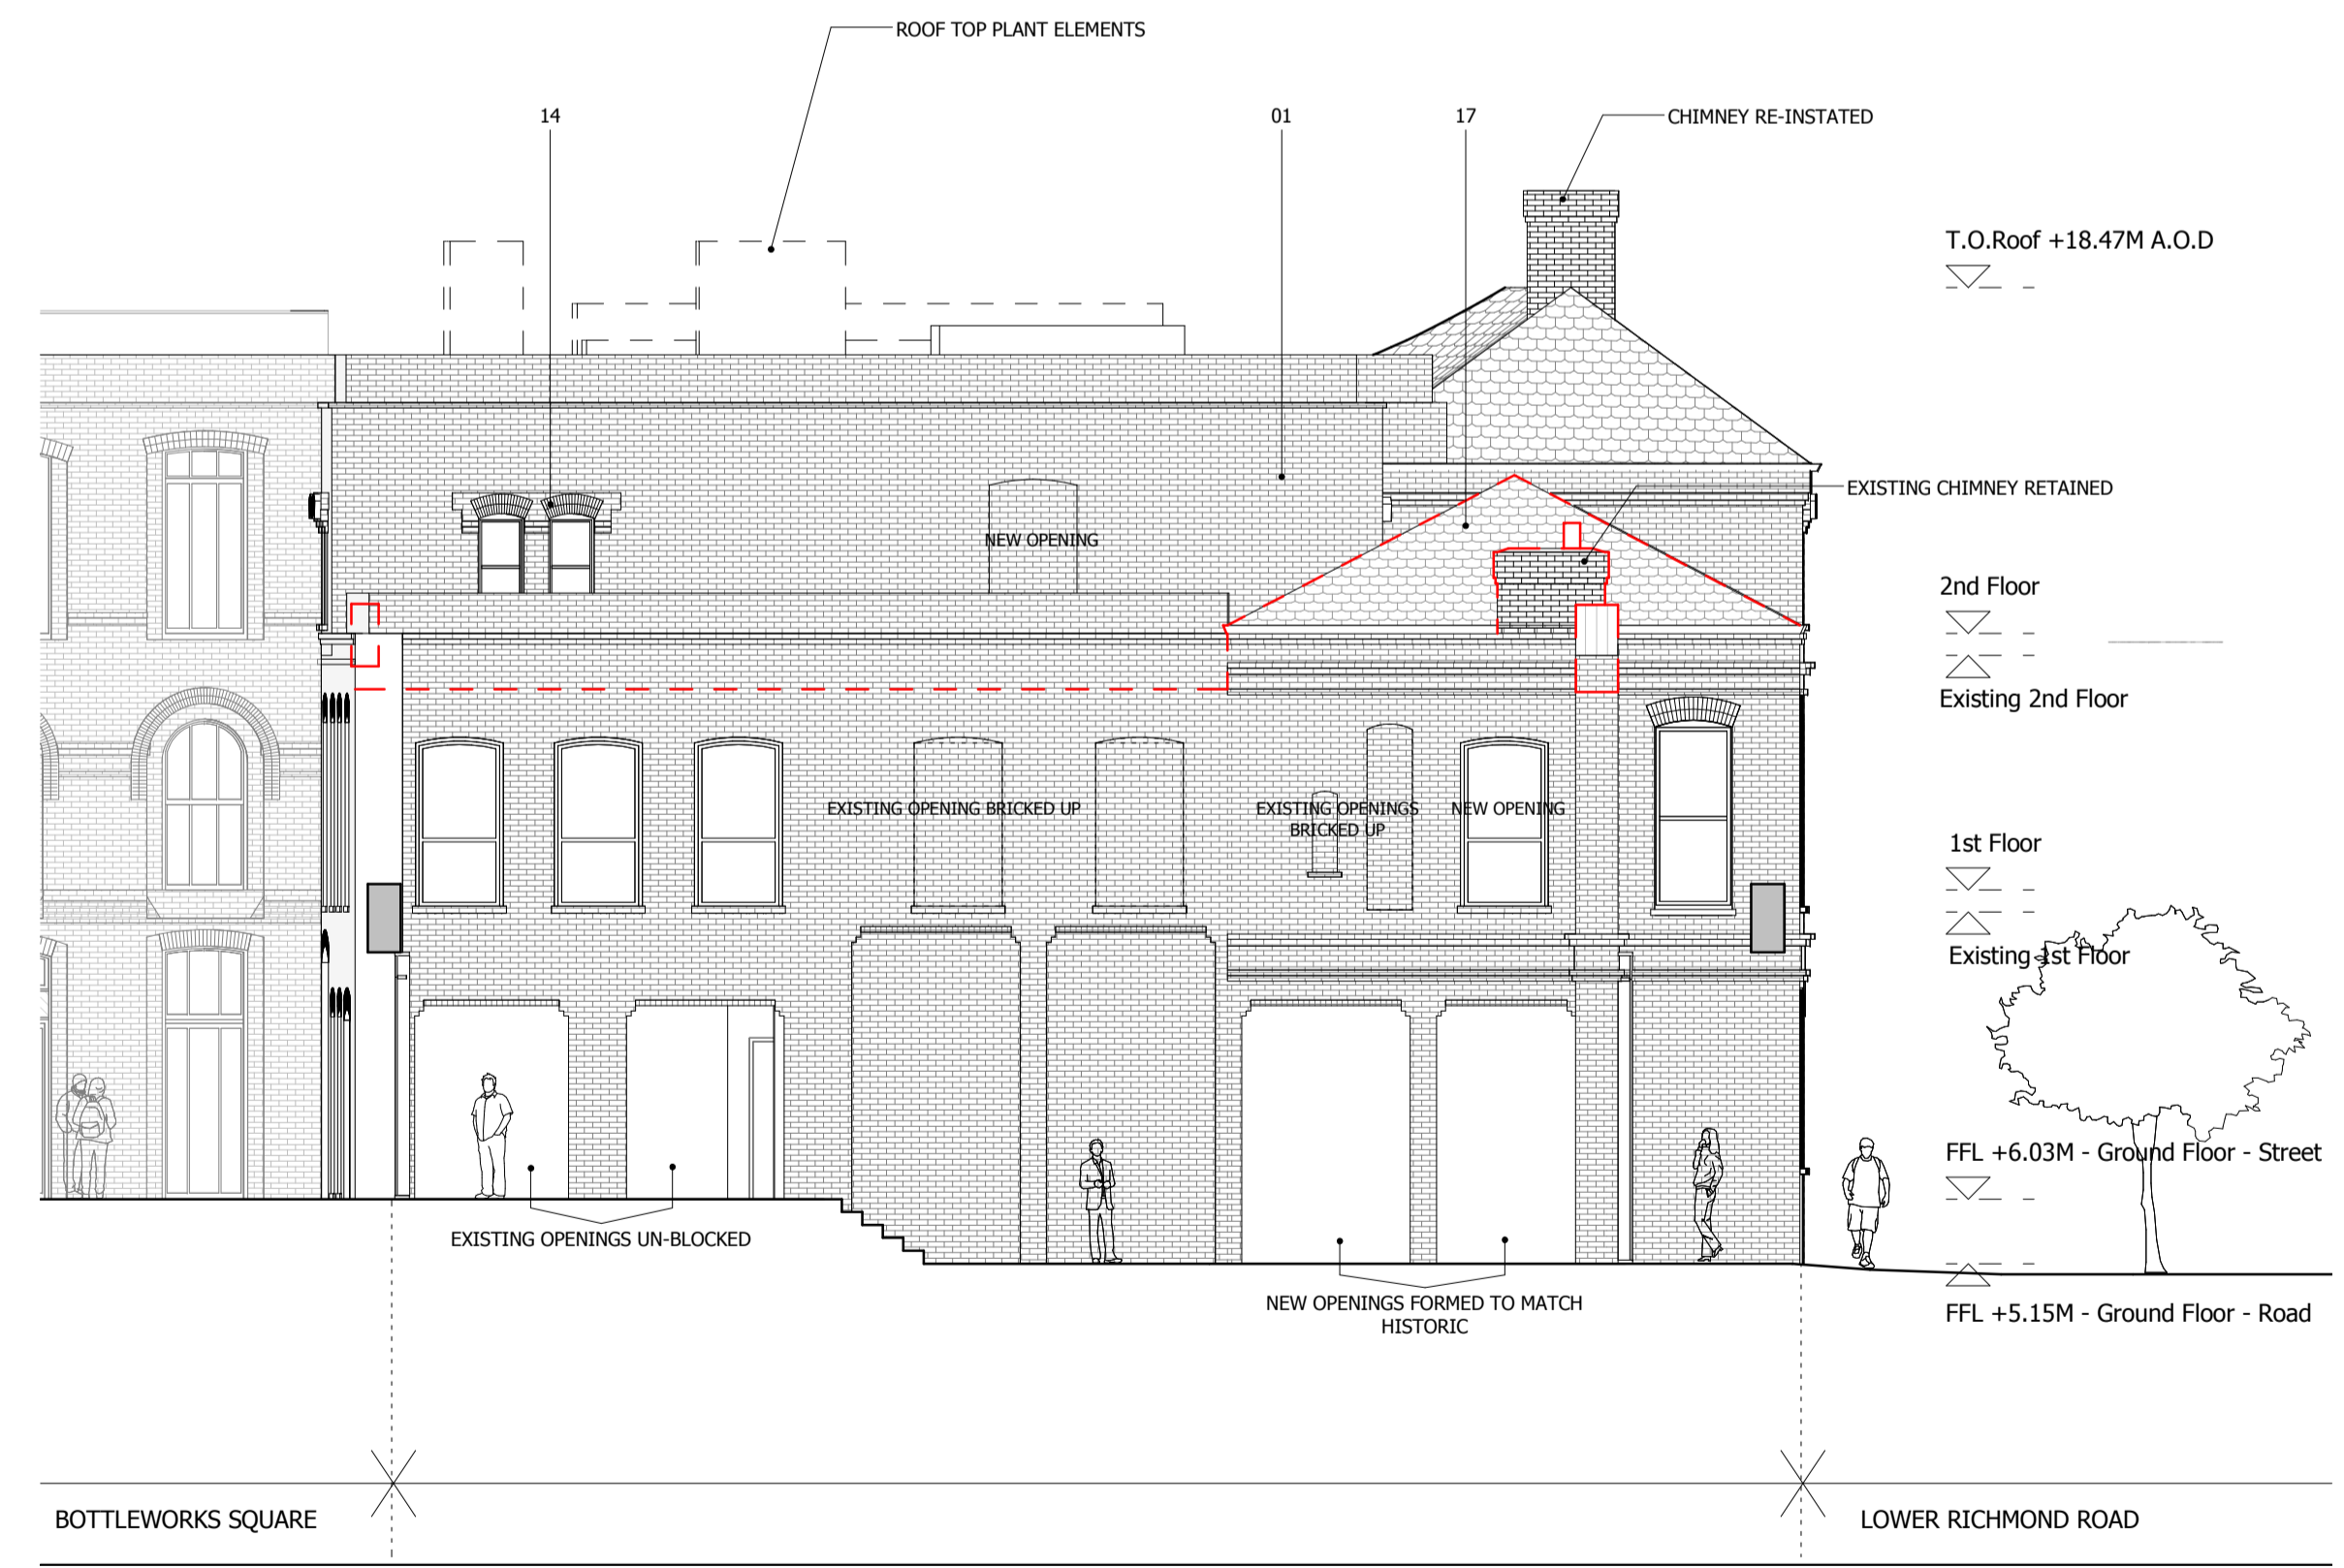

2 PROPOSED NORTH ELEVATION
1:100

NOTES:
DO NOT SCALE FROM THIS DRAWING. ALL DIMENSIONS TO BE CHECKED ON SITE. ALL OMISSIONS AND DISCREPANCIES TO BE REPORTED TO THE ARCHITECT IMMEDIATELY.

ALL RIGHTS RESERVED. THIS WORK IS COPYRIGHT AND CANNOT BE REPRODUCED OR COPIED OR MODIFIED IN ANY FORM OR BY ANY MEANS, GRAPHIC ELECTRONIC OR MECHANICAL, INCLUDING PHOTOCOPYING WITHOUT THE WRITTEN PERMISSION OF SQUIRE AND PARTNERS ARCHITECTS.

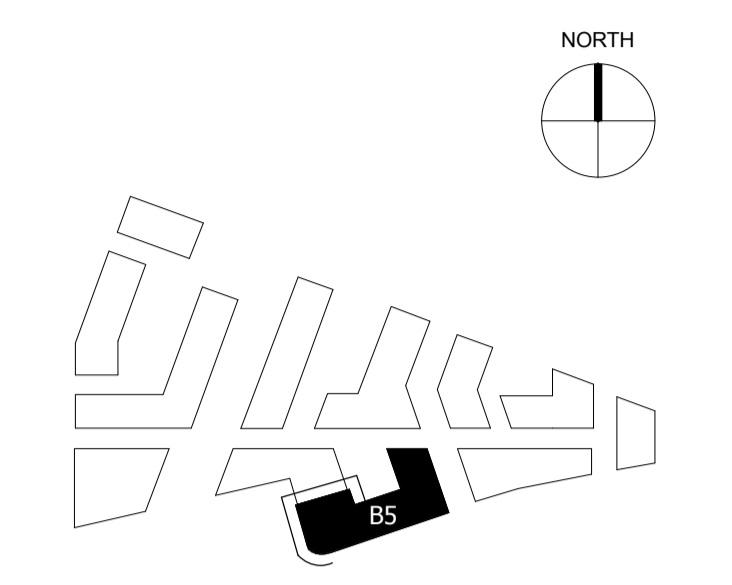

- KEY**
- 01. BRICK WALLS
 - 02. METAL CLAD ROOF
 - 03. HORIZONTAL CONCRETE BAND
 - 04. CLEAR GLAZING WITH GREY PPC ALUMINIUM FRAMES
 - 05. CLEAR GLAZING WITH BRONZE ANODIZED ALUMINIUM FRAMES
 - 06. GLASS BALUSTRADE
 - 07. METAL BALUSTRADE
 - 08. TEXTURED BRICK DETAIL
 - 09. PROFILED METAL CLADDING
 - 10. BRONZE ANODIZED ALUMINIUM PROFILE
 - 11. COLOURED MOSAIC TILES
 - 12. CURTAIN WALL
 - 13. PRE-CAST CONCRETE CLADDING
 - 14. DECORATIVE FRIEZE
 - 15. FASCIA SIGNAGE
 - 16. OBSCURE GLAZING
 - 17. SLATE CLAD ROOF

EXISTING ROOF PROFILE

Revision description	Date	Check	Rev
GLA SUBMISSION	27/04/20	BJ	C
DRAFT GLA SUBMISSION	24/01/20	KH	B
FINAL DRAFT PLANNING APPLICATION	21/10/19	KH	A
LEGAL REVIEW	13/09/19	KH	-

SQUIRE & PARTNERS

The Department Store
248 Ferndale Road London SW9 8FR
T: 020 7278 5555 F: 020 7239 0495

info@squireandpartners.com
www.squireandpartners.com

Project
Stag Brewery
Richmond

Drawing
BUILDING 05 - PROPOSED BOTTLEWORKS ELEVATIONS

Drawn	Date	Scale
NSh	09/06/19	1:100 @ A1
18125	C645_B05_E_H_001	1:200 @ A3

