
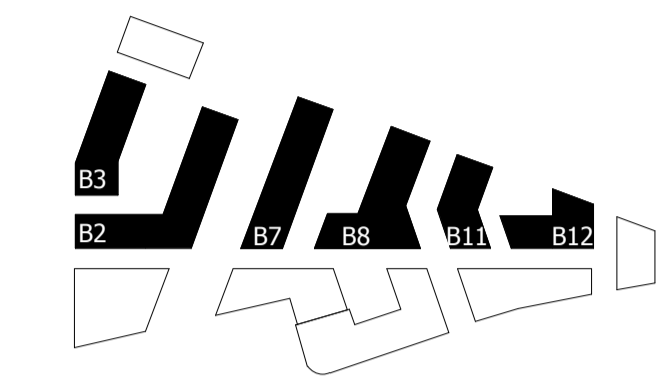


NOTES:
DO NOT SCALE FROM THIS DRAWING. ALL DIMENSIONS TO BE CHECKED ON SITE. ALL OMISSIONS AND DISCREPANCIES TO BE REPORTED TO THE ARCHITECT IMMEDIATELY.

ALL RIGHTS RESERVED. THIS WORK IS COPYRIGHT AND CANNOT BE REPRODUCED OR COPIED OR MODIFIED IN ANY FORM OR BY ANY MEANS, GRAPHIC ELECTRONIC OR MECHANICAL, INCLUDING PHOTOCOPYING WITHOUT THE WRITTEN PERMISSION OF SQUIRE AND PARTNERS ARCHITECTS.

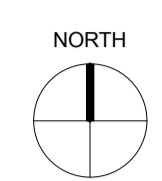

KEY

- 01. BRICK WALLS
- 02. RECESSED BRICK LINTEL
- 03. CLEAR GLAZING WITH GREY PPC ALUMINIUM FRAMES
- 04. GREY PPC ALUMINIUM VENTILATION GRILLES
- 05. PROFILED HORIZONTAL CONCRETE BAND
- 06. PROFILED PPC ALUMINIUM CLADDING
- 07. METAL PATTERN BALUSTRADE
- 08. METAL BALUSTRADE
- 09. GLASS BALUSTRADE
- 10. TEXTURED BRICK DETAIL
- 11. SINGLE COURSE BRICK LINTEL
- 12. GABLE END BRICK DETAIL
- 13. METAL FLASHING
- 14. METAL CLAD ROOF
- 15. FASCIA SIGNAGE
- 16. METAL PATTERN VENTILATION GRILLES
- 17. PROJECTING CLEAR GLAZED BAY WINDOW WITH GREY PPC ALUMINIUM FRAMING.
- 18. RECESSED CLEAR GLAZED BAY WINDOW WITH GREY PPC ALUMINIUM FRAMING.

NOTE

FOR DETAILED DESCRIPTION OF BUILDING MATERIALS AND COLOUR OF MATERIALS, PLEASE REFER TO VOLUME 2: DETAILED DESIGN & ACCESS STATEMENT.

NOTE

BAY STUDY TAKEN FROM BUILDING 02

Revision description	Date	Check	Rev
GLA SUBMISSION	27/04/20	BJ	C
DRAFT GLA SUBMISSION	24/01/20	KH	B
FINAL DRAFT PLANNING APPLICATION	21/10/19	KH	A
LEGAL REVIEW	13/09/19	KH	-

SQUIRE & PARTNERS

The Department Store
248 Ferndale Road London SW9 8FR
T: 020 7278 5555 F: 020 7239 0495


info@squireandpartners.com
www.squireandpartners.com

Project
Stag Brewery
Richmond

Drawing
MANSION TYPOLOGY BAY STUDY
ELEVATION - SINGLE GABLE

Drawn	Date	Scale
NSh	09/06/19	1:50 @ A1 @ A3
Job Number	Drawing number	Revision
18125	C645_Z1_E_01_003	C

3 Single Gable - Plan
1:50

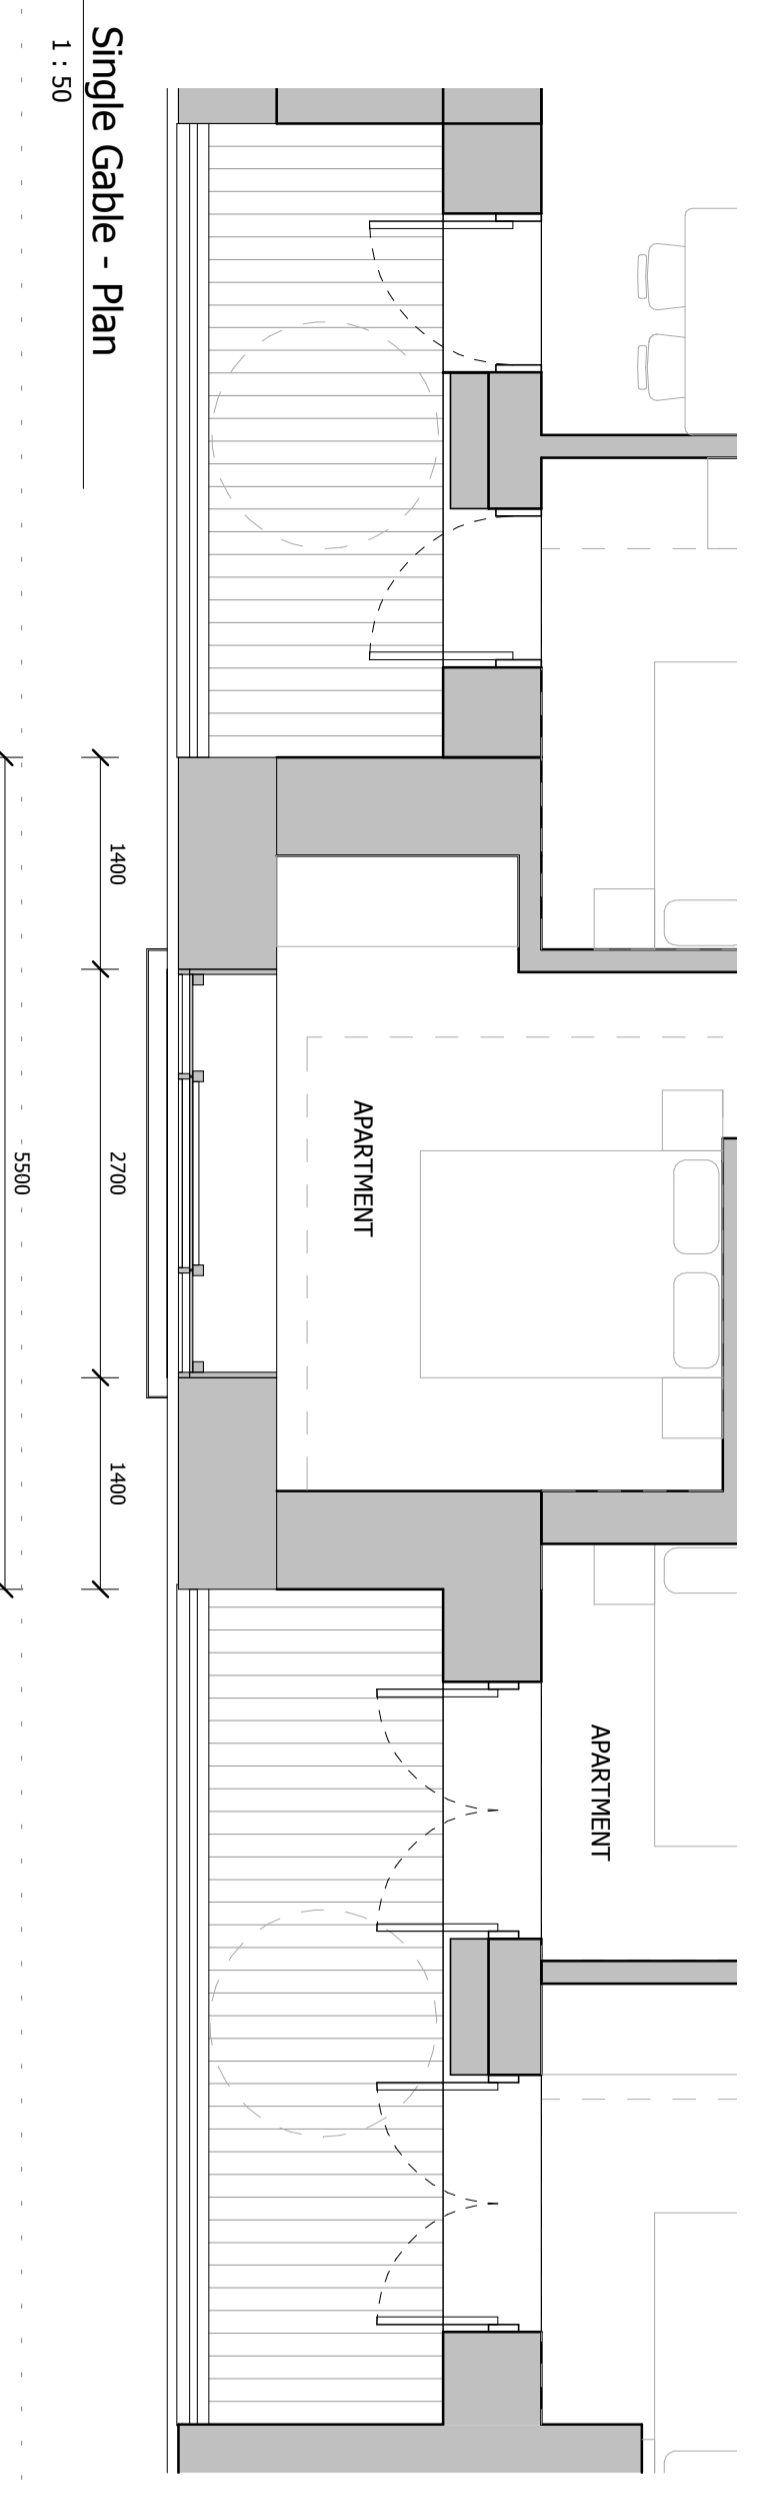

1 Single Gable - Elevation
1:50



2 Single Gable - Section
1:50

