
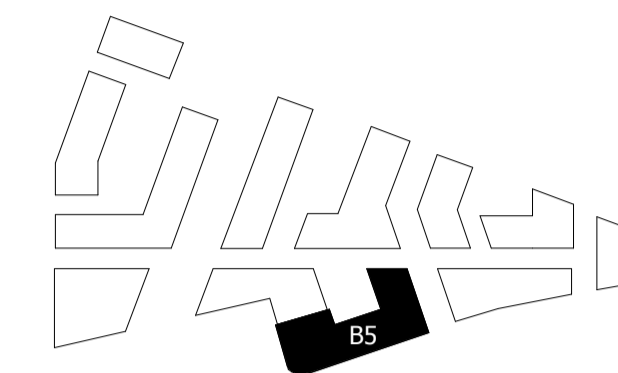


NOTES:
DO NOT SCALE FROM THIS DRAWING. ALL DIMENSIONS TO BE CHECKED ON SITE. ALL OMISSIONS AND DISCREPANCIES TO BE REPORTED TO THE ARCHITECT IMMEDIATELY.

ALL RIGHTS RESERVED. THIS WORK IS COPYRIGHT AND CANNOT BE REPRODUCED OR COPIED OR MODIFIED IN ANY FORM OR BY ANY MEANS, GRAPHIC ELECTRONIC OR MECHANICAL, INCLUDING PHOTOCOPIING WITHOUT THE WRITTEN PERMISSION OF SQUIRE AND PARTNERS ARCHITECTS.

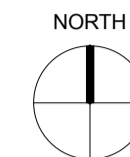

KEY

- 01. EXISTING BRICK WALLS
- 02. NEW BRICK WALLS (TO MATCH EXISTING)
- 03. EXISTING RECESSED BRICK WALLS
- 04. NEW RECESSED BRICK WALLS (TO MATCH EXISTING)
- 05. EXISTING CLEAR GLAZING WITH PAINTED TIMBER FRAMES
- 06. NEW CLEAR GLAZING WITH PAINTED TIMBER FRAMES (TO MATCH EXISTING)
- 07. CONCRETE SILL
- 08. DECORATIVE BRICK FRIEZE
- 09. EXISTING DECORATIVE CORNICE
- 10. CURTAIN WALL WITH CLEAR GLAZING
- 11. METAL CLAD ROOF
- 12. BRICK LINTEL
- 13. FASCIA SIGNAGE

NOTE

FOR DETAILED DESCRIPTION OF BUILDING MATERIALS AND COLOUR OF MATERIALS, PLEASE REFER TO VOLUME 2: DETAILED DESIGN & ACCESS STATEMENT.

Revision description	Date	Check	Rev
GLA SUBMISSION	27/04/20	BJ	C
DRAFT GLA SUBMISSION	24/01/20	KH	B
FINAL DRAFT PLANNING APPLICATION	21/10/19	KH	A
LEGAL REVIEW	13/09/19	KH	-

SQUIRE & PARTNERS


The Department Store
248 Ferndale Road London SW9 8FR
T: 020 7278 5555 F: 020 7239 0495

info@squireandpartners.com
www.squireandpartners.com


Project
Stag Brewery
Richmond

Drawing
BOTTLING BUILDING
BAY STUDY - NEW FACADE


Drawn	Date	Scale
NSh	09/10/19	1:50 @ A1 1:100 @ A3
Job Number	Drawing number	Revision
18125	C645_Z1_E_01_006	C

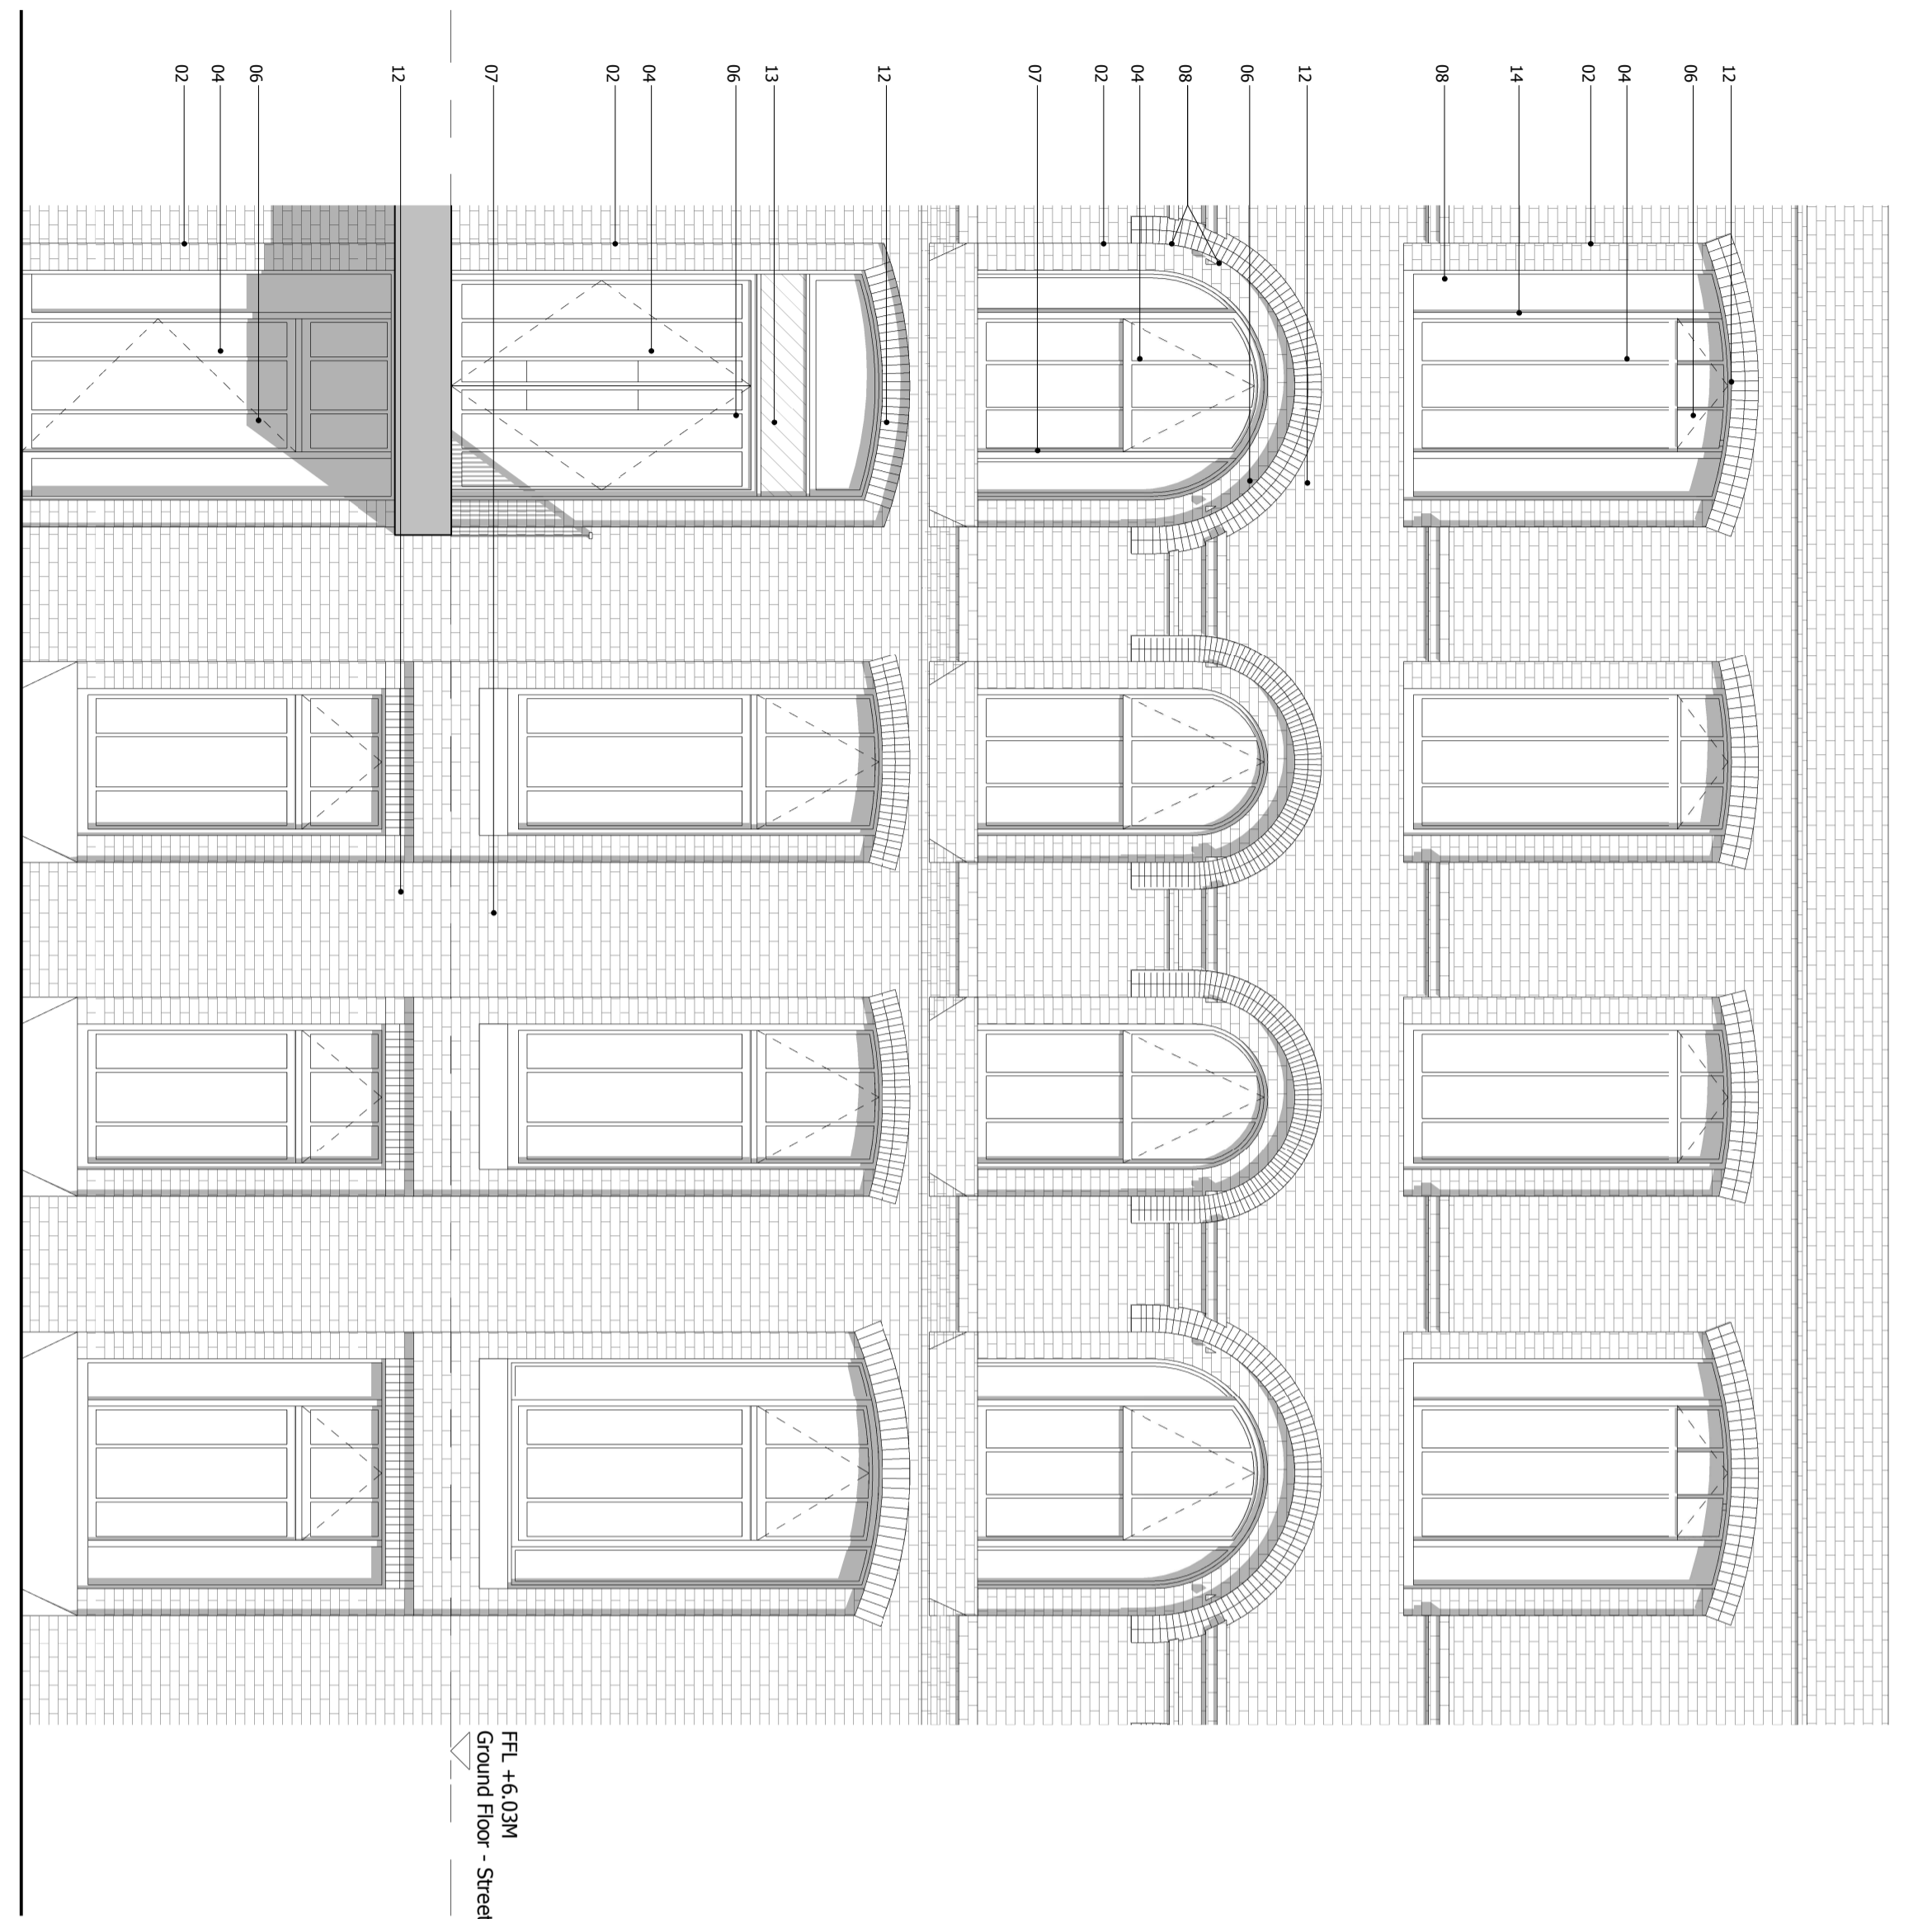

1
NEW FACADE BAY STUDY - ELEVATION
1:50

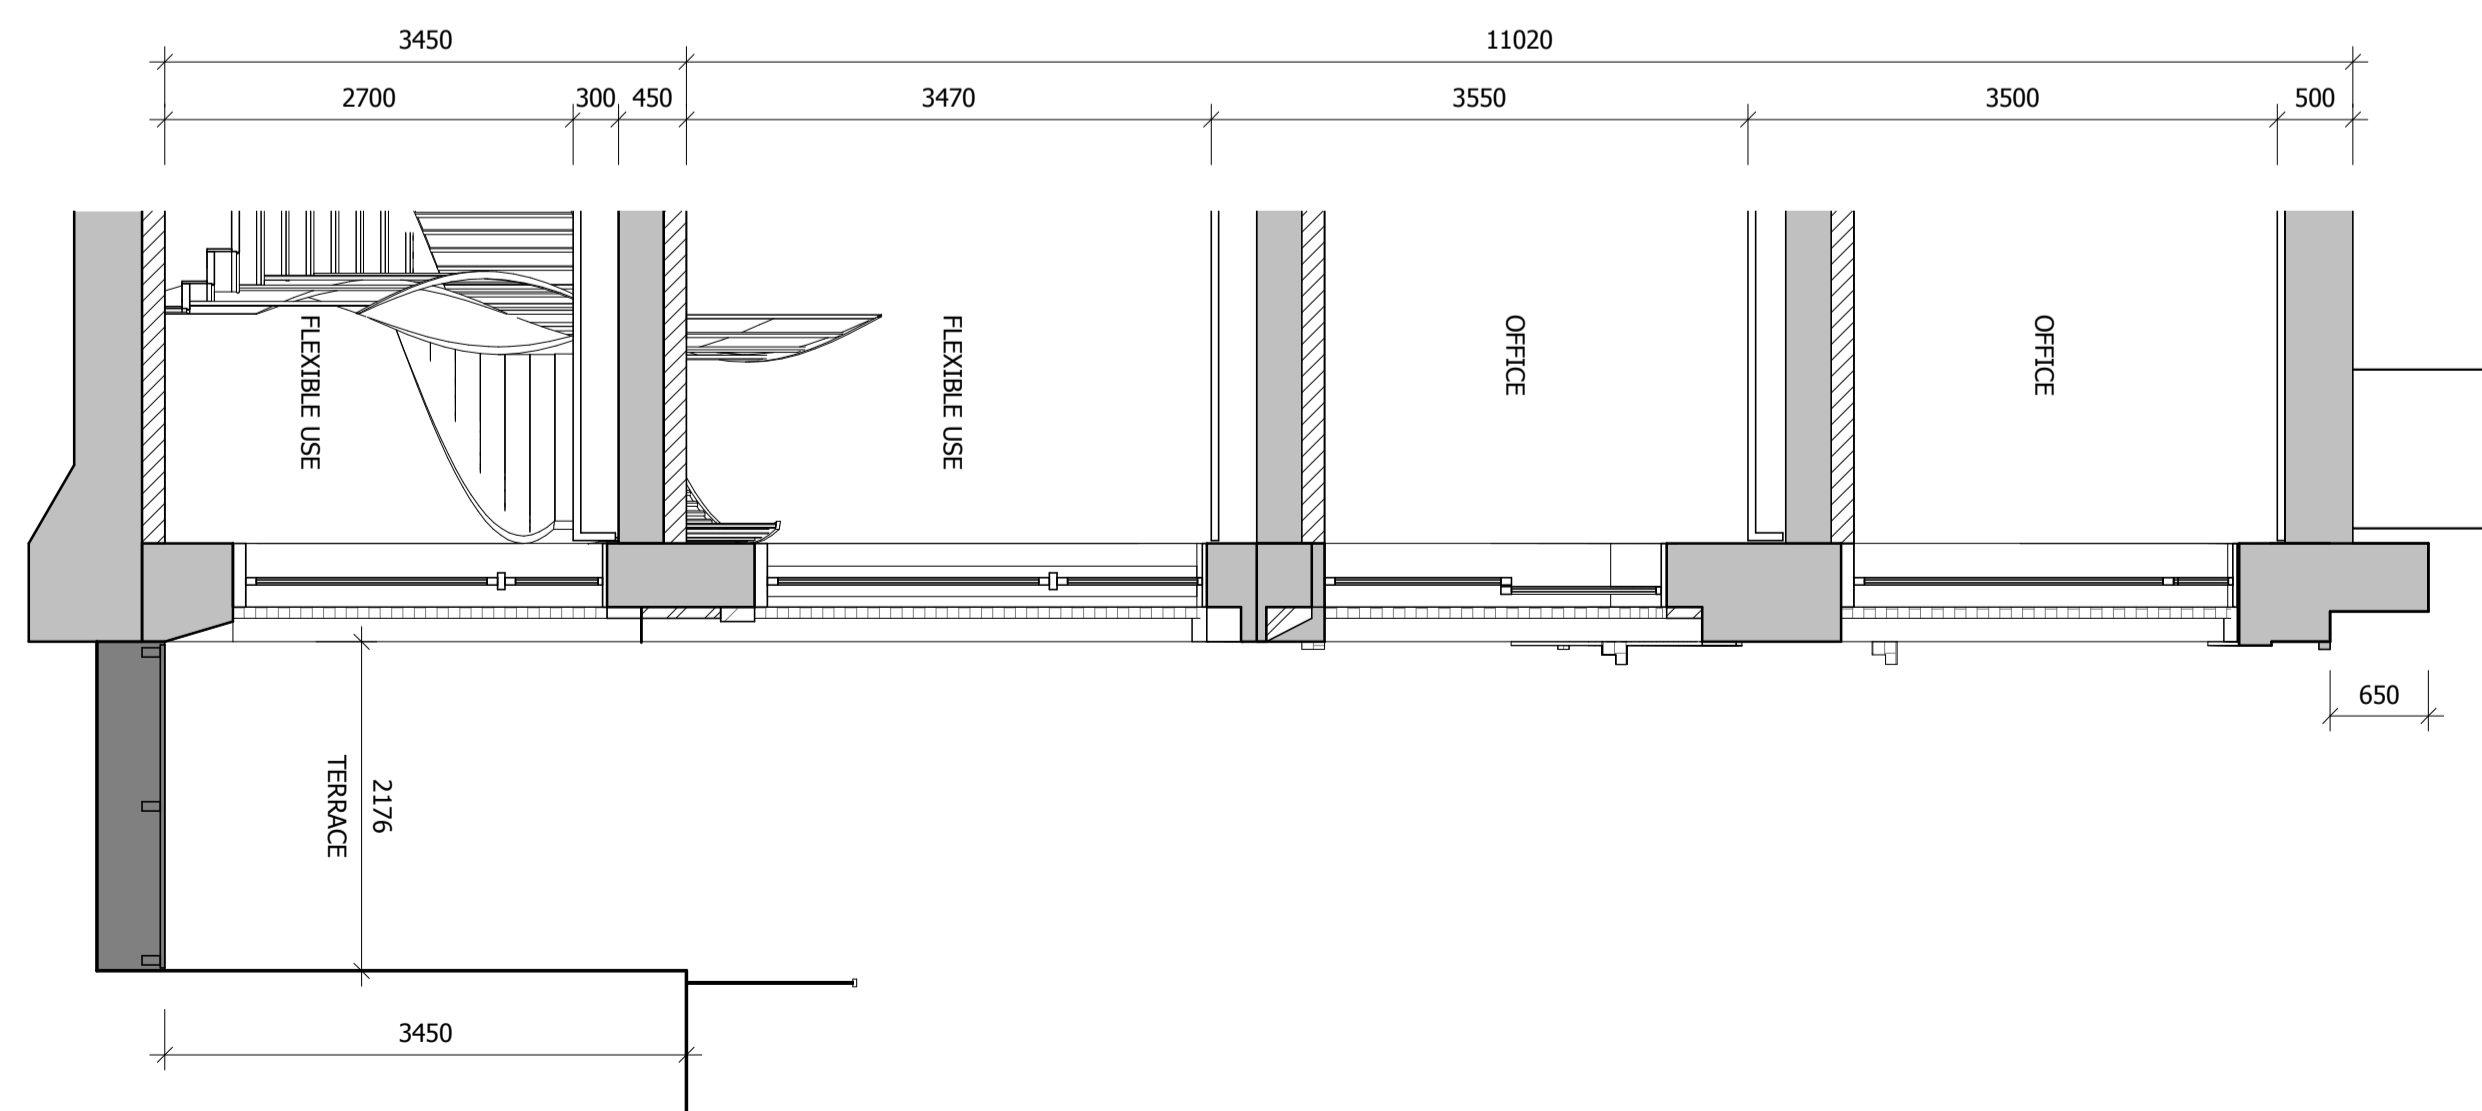

2
NEW FACADE BAY STUDY - SECTION
1:50

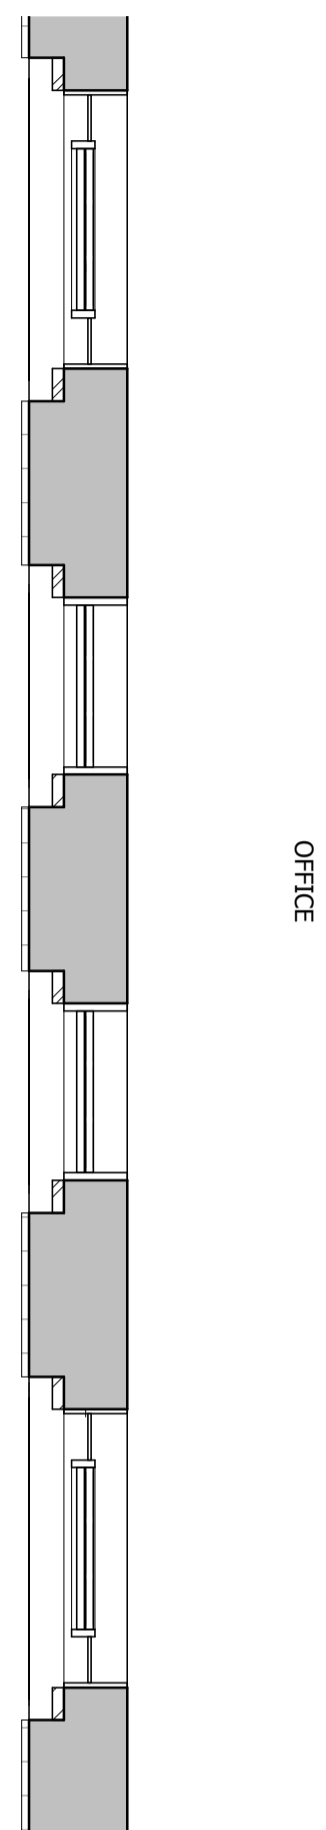

3
NEW FACADE BAY STUDY - PLAN
1:50

