
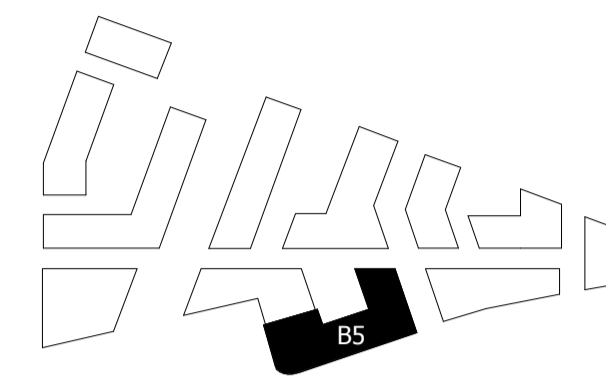


NOTES:  
DO NOT SCALE FROM THIS DRAWING. ALL DIMENSIONS TO BE CHECKED ON SITE. ALL OMISSIONS AND DISCREPANCIES TO BE REPORTED TO THE ARCHITECT IMMEDIATELY.

ALL RIGHTS RESERVED. THIS WORK IS COPYRIGHT AND CANNOT BE REPRODUCED OR COPIED OR MODIFIED IN ANY FORM OR BY ANY MEANS, GRAPHIC ELECTRONIC OR MECHANICAL, INCLUDING PHOTOCOPYING WITHOUT THE WRITTEN PERMISSION OF SQUIRE AND PARTNERS ARCHITECTS.

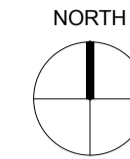

**KEY**

- 01. NEW BRICK WALLS (TO MATCH EXISTING)
- 02. NEW CLEAR GLAZING WITH PAINTED TIMBER FRAMES (TO MATCH EXISTING)
- 03. CONCRETE SILL
- 04. DECORATIVE BRICK FRIEZE
- 05. SLATE CLAD ROOF
- 06. NEW METAL CLAD ROOF

**NOTE**

FOR DETAILED DESCRIPTION OF BUILDING MATERIALS AND COLOUR OF MATERIALS, PLEASE REFER TO SECTION (b/c) OF THE D.A.S

GLA SUBMISSION	27/04/20	BJ	C
DRAFT GLA SUBMISSION	24/01/20	KH	B
FINAL DRAFT PLANNING APPLICATION	21/10/19	KH	A
LEGAL REVIEW	13/09/19	KH	-
Revision description	Date	Check	Rev

**SQUIRE & PARTNERS**


The Department Store  
248 Ferndale Road London SW9 8FR  
T: 020 7278 5555 F: 020 7239 0495

info@squireandpartners.com  
www.squireandpartners.com


Project  
**Stag Brewery**  
Richmond

Drawing  
**BOTTLING AND FORMER HOTEL**  
BUILDING BAY STUDY - EXISTING  
FACADE


Drawn	Date	Scale
NSh	09/10/19	1:50 @ A1 1:100 @ A3
Job Number	Drawing number	Revision
18125	C645_Z1_E_01_007	C

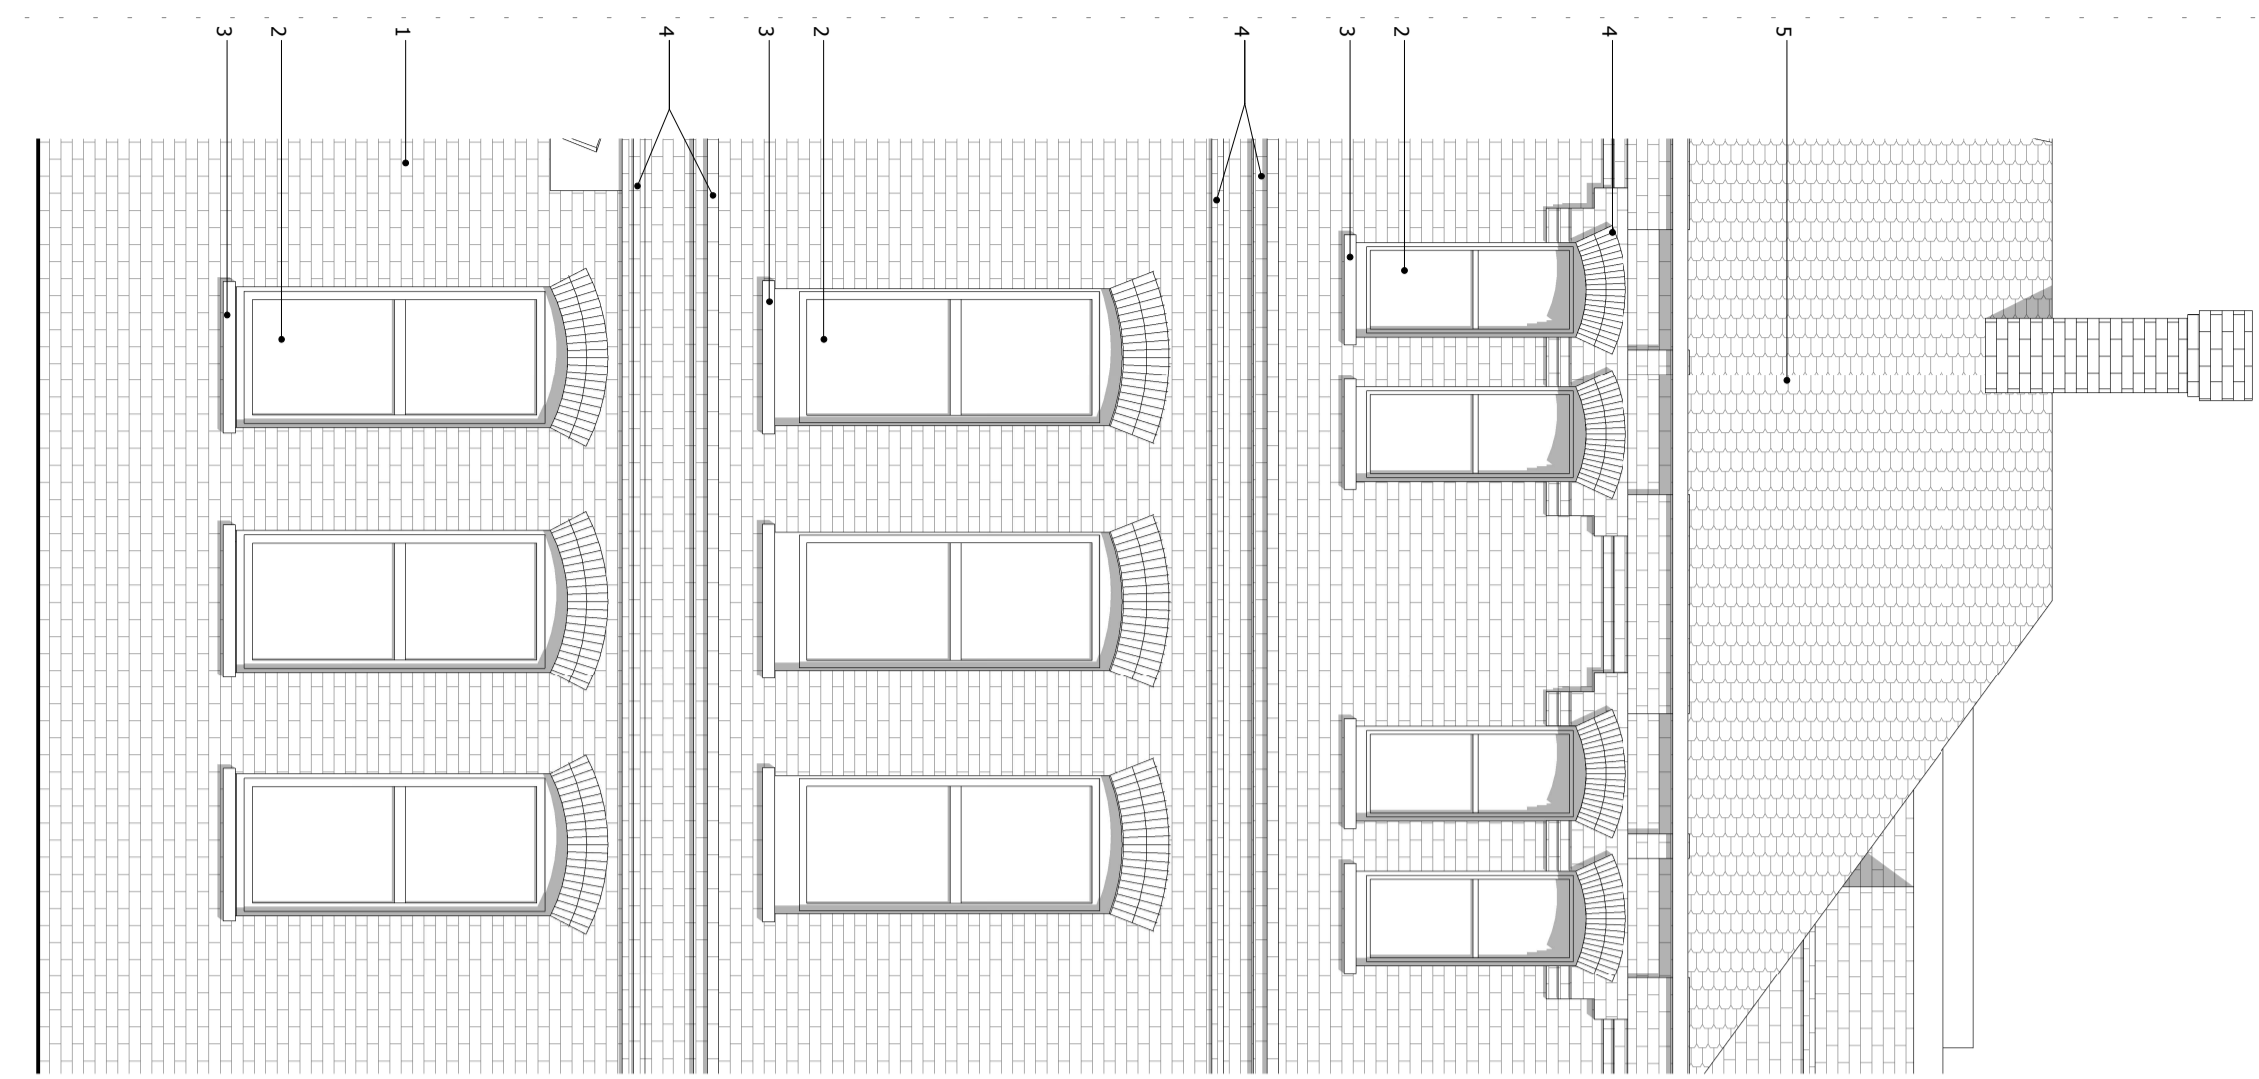


**1**  
HOTEL BAY STUDY 01 - ELEVATION  
1:50

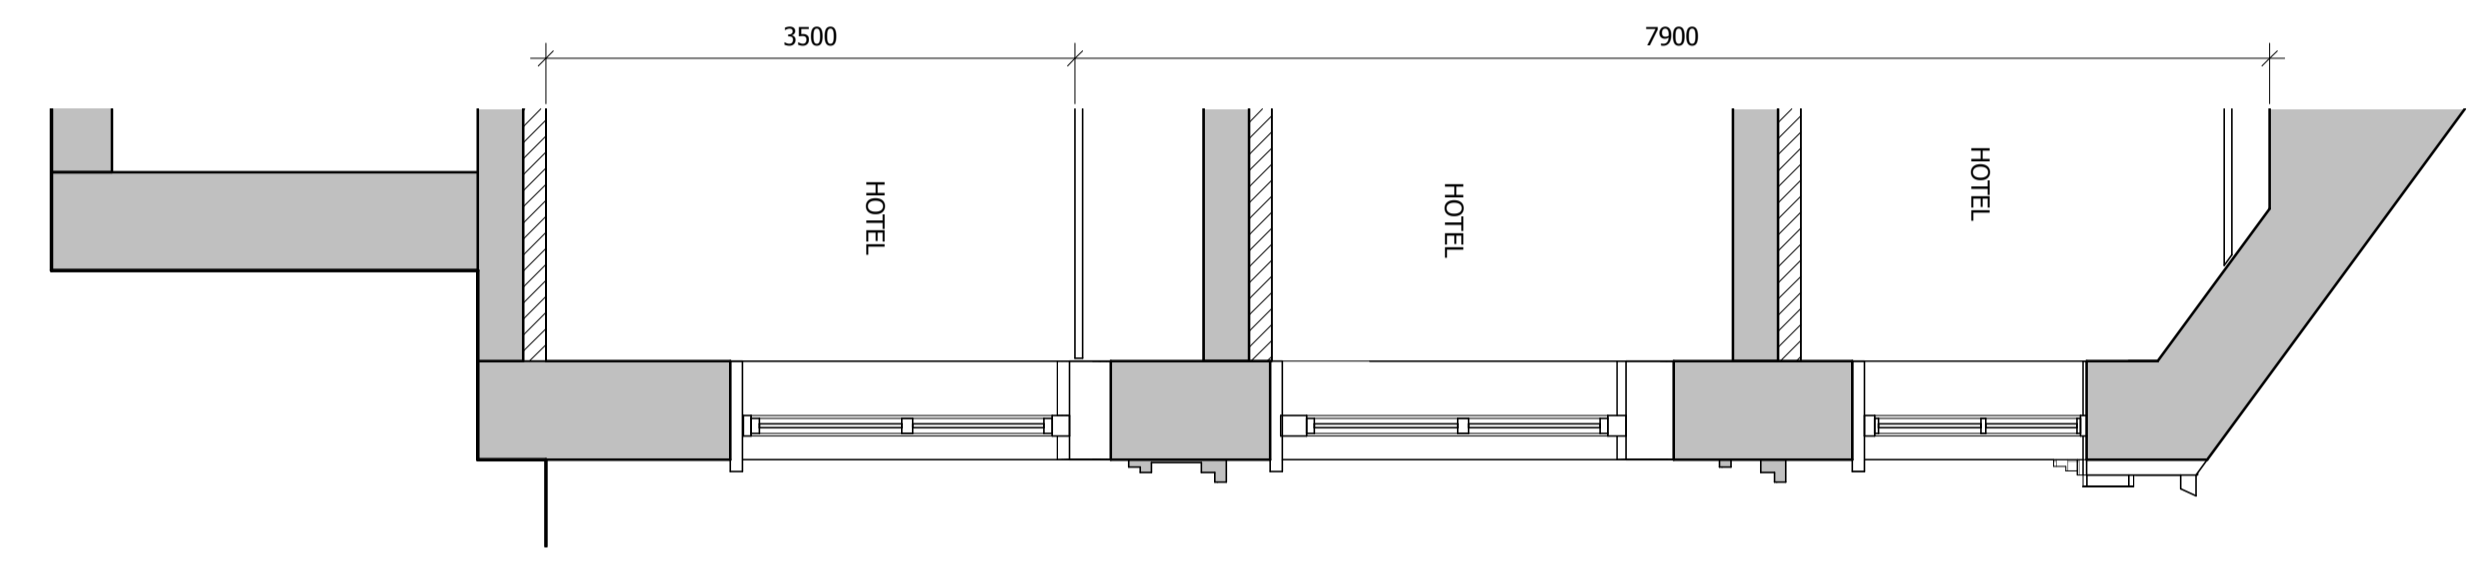


**3**  
HOTEL BAY STUDY 01 - SECTION  
1:50

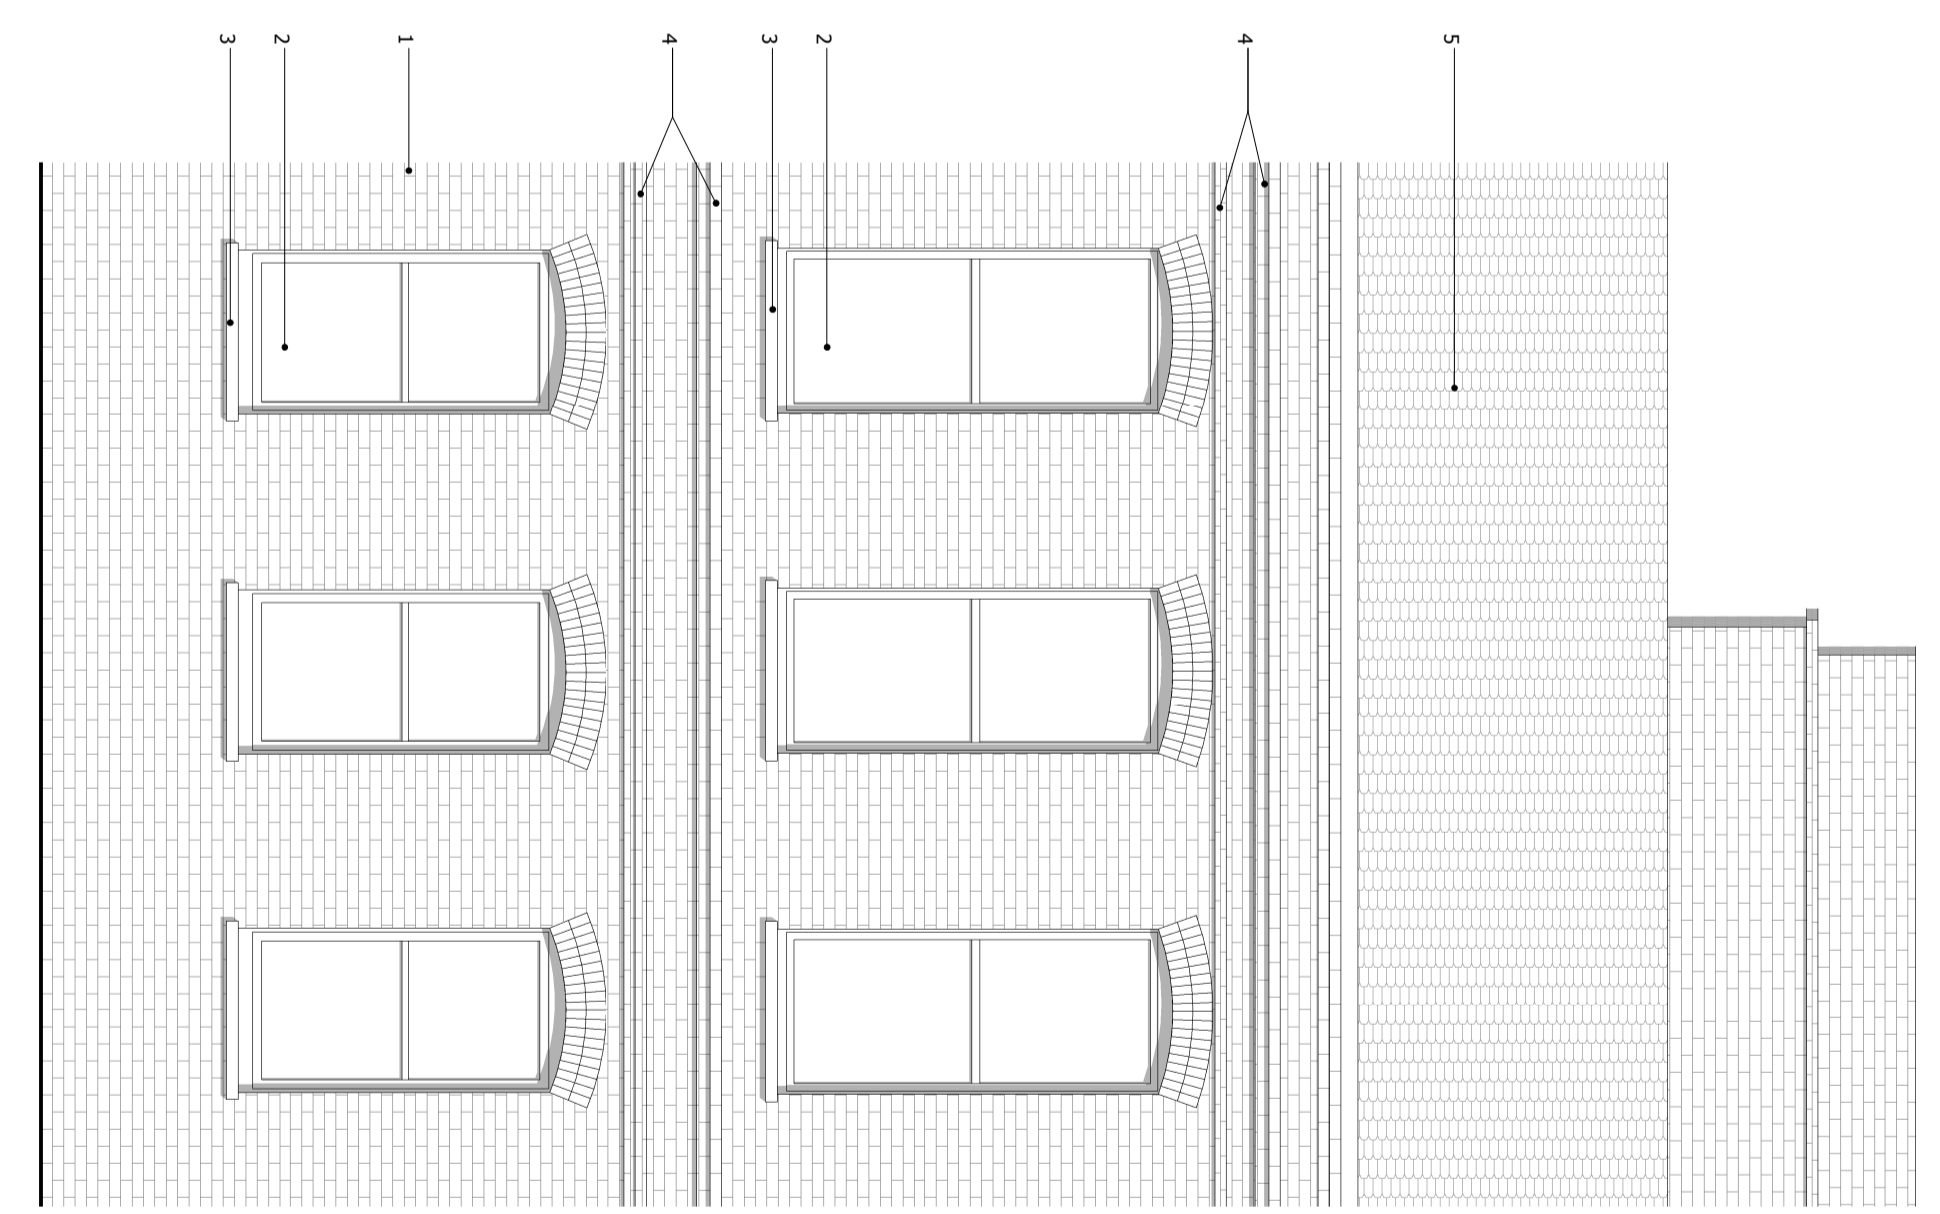


**4**  
HOTEL BAY STUDY 02 - ELEVATION  
1:50

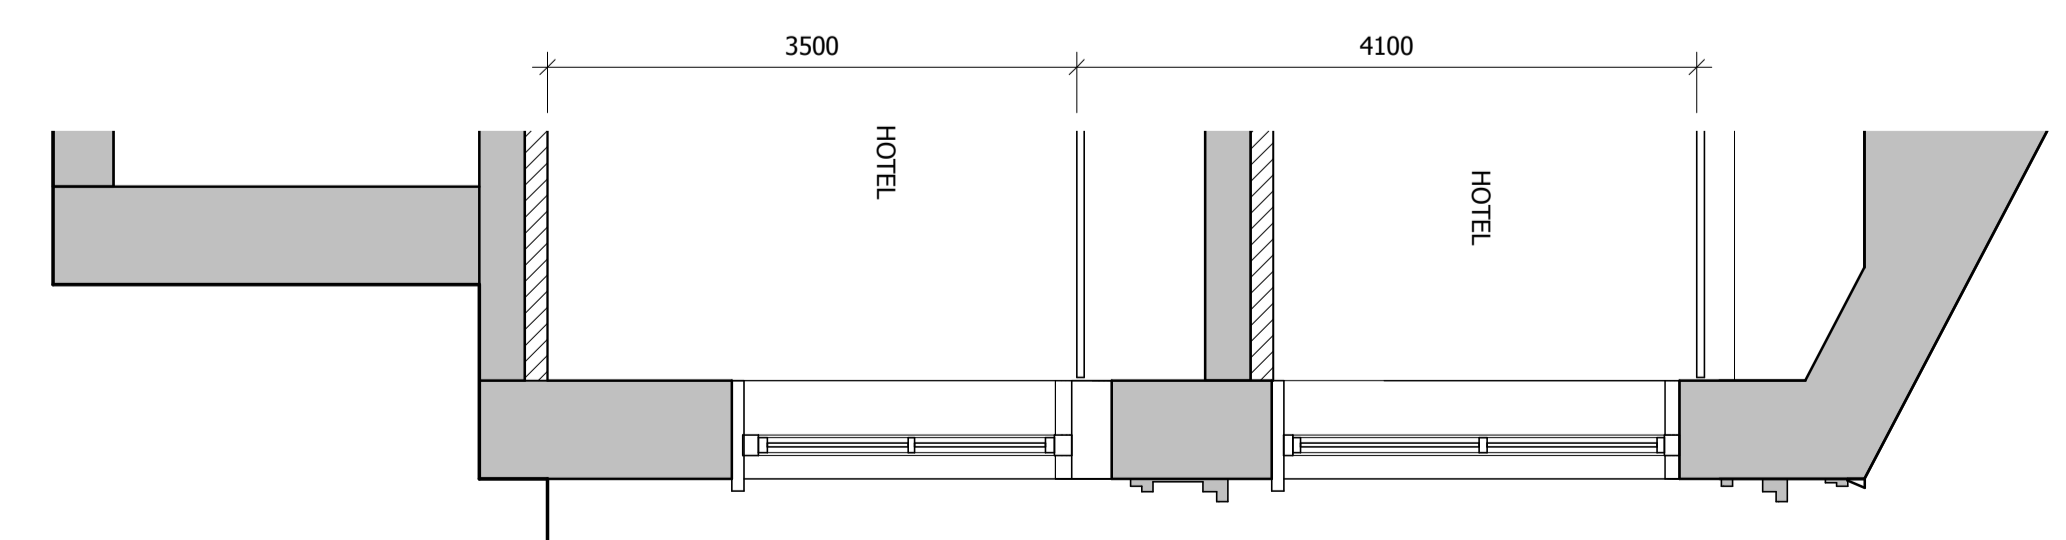


**6**  
HOTEL BAY STUDY 02 - SECTION  
1:50

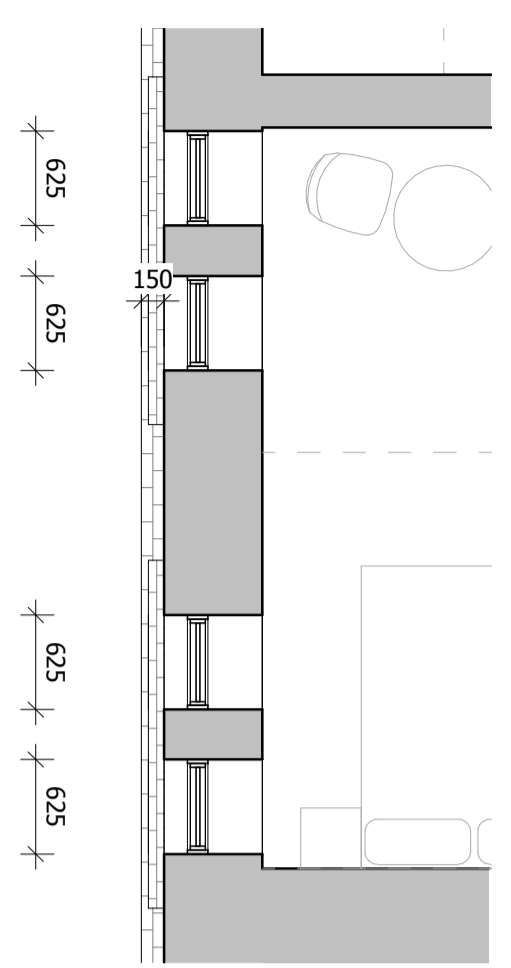

**7**  
HOTEL BAY STUDY 01 - LEVEL 2 PLAN  
1:50

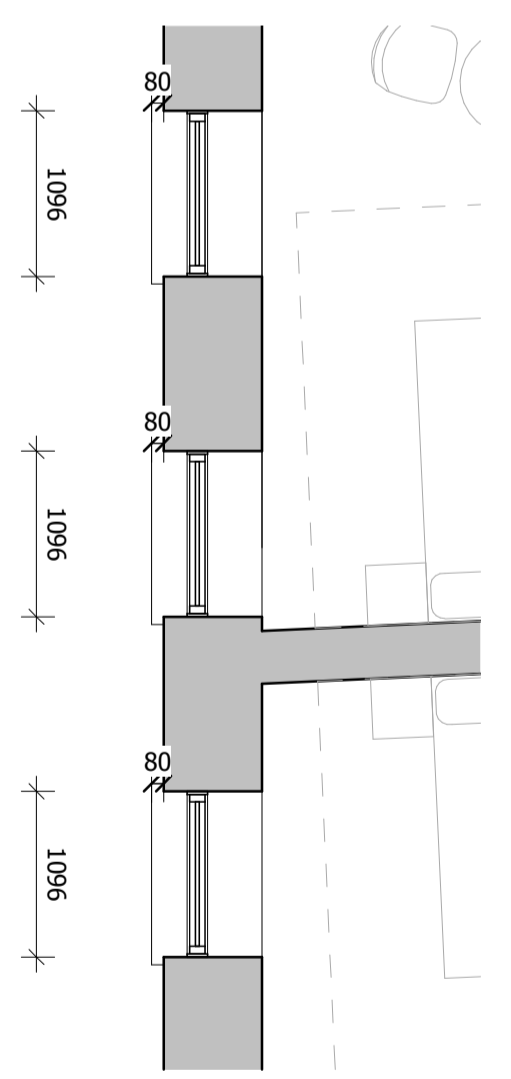

**5**  
HOTEL BAY STUDY 02 - LEVEL 1 PLAN  
1:50

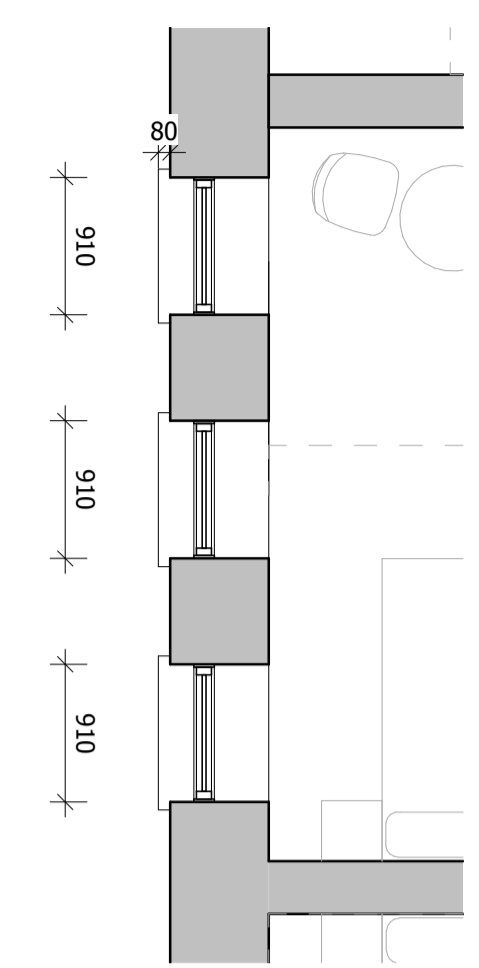

**2**  
HOTEL BAY STUDY 01 - LEVEL 1 PLAN  
1:50

