

rev	details	by	date
D01	Issued for Information	RJ	24.11.2017
D02	Issued for Planning	RJ	25.01.2018
D03	Issued for Planning	RJ	09.02.2018
D04	Issued for Planning	GP	03.05.2019
D05	Issued for Planning	RM	24.04.2020

Notes



- 1.0 Do not scale from drawing, use figured dimensions only
- 1.1 All dimensions to be checked onsite
- 1.2 This drawing to be read in conjunction with all other Gillespies drawings and specifications

LEGEND

-  Primary (Quiet Route)
-  Secondary
-  Towpath
-  External Cycle Rack Location
-  Crossing Treatment
-  Site Application Boundary
-  School Application Boundary

Note:

- 1. In the event that building positions move within the limits of deviation set out in the parameter plans, the landscape zones will be adjusted to match any deviation from the current layout.
- 2. Please refer to Squires and Partners Drawing 16019_C645_Z2_P_PR_001_C, 002_C, 003_C, 004_C, 005_C and 013_C for building locations.

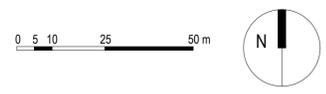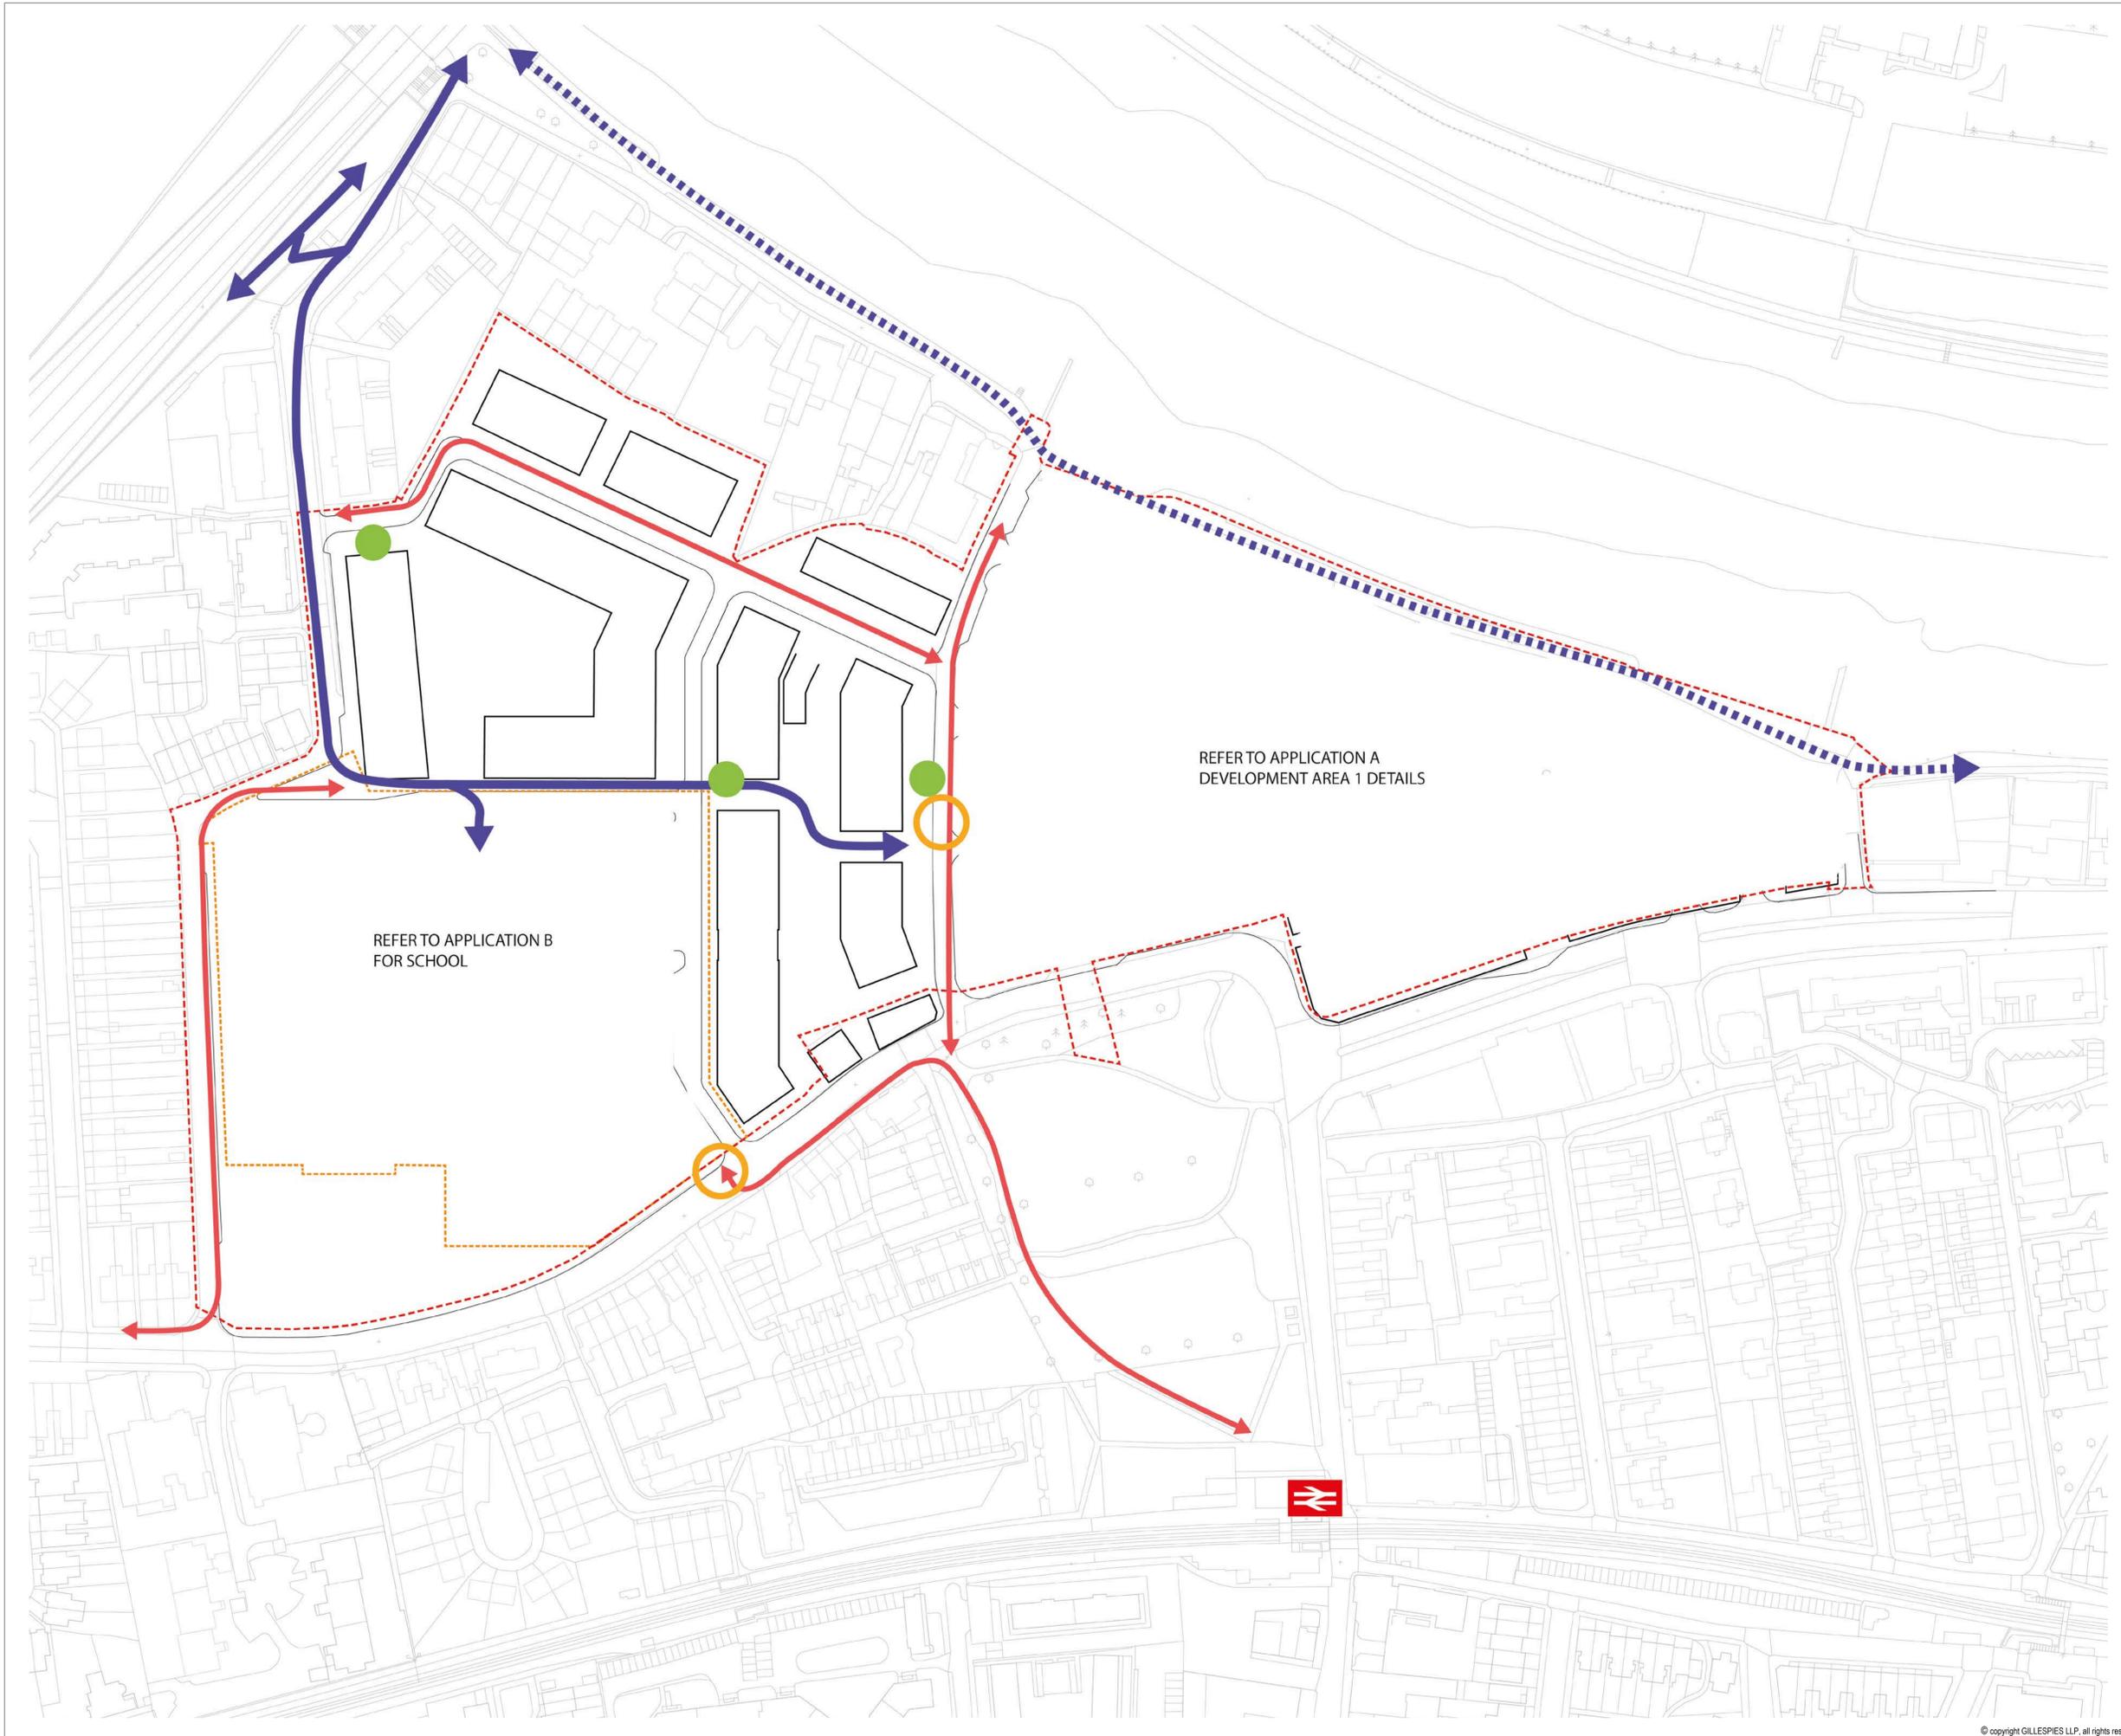

STAG BREWERY Project title

Cycle Circulation Parameter Plan Drawing title

DESIGN	Drawing status	Scale	Drawn
		1:1000 @ A1	RM
P10736-00-001-125	Date	Checked	
	24.04.2020	CL	
	Drawing number	Revision	
		D05	

Client
DARTMOUTH CAPITAL
 Alameda House, 90-100 Sydney Street, London SW3 6NJ
 P: 0207 629 0239

