
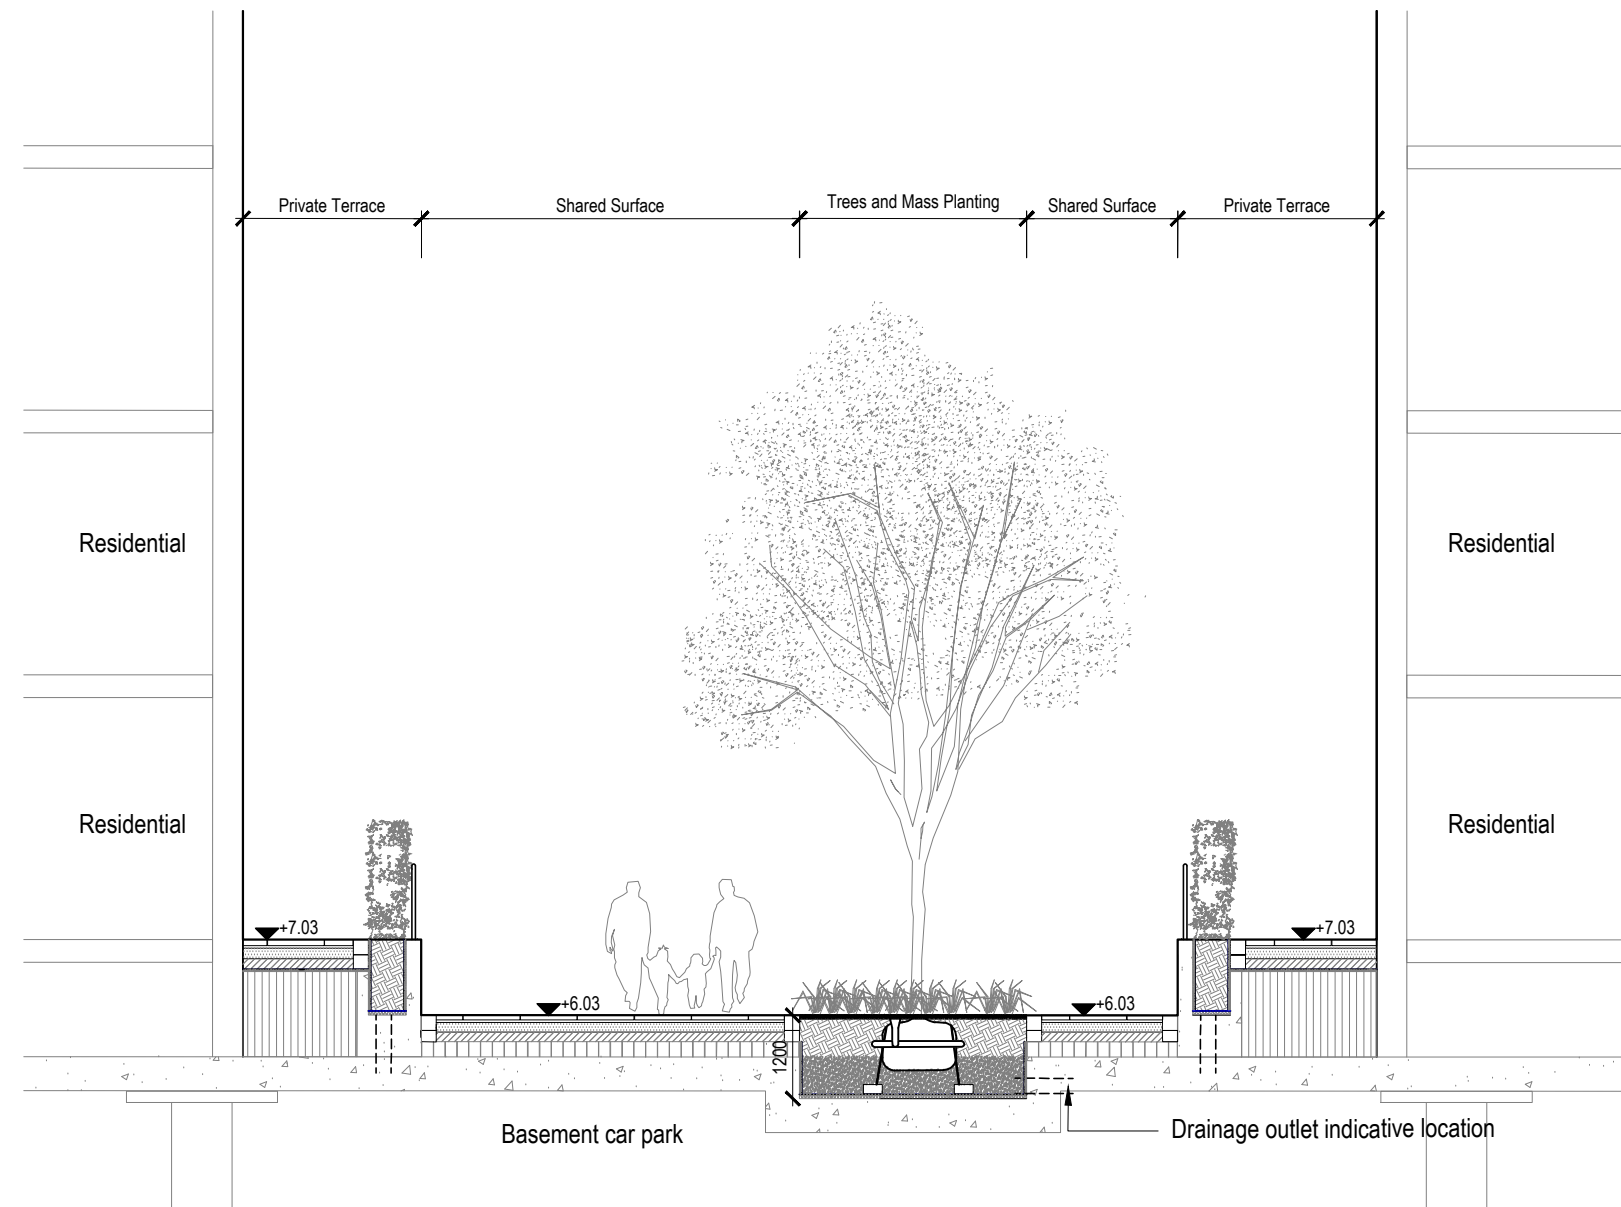


rev	details	by	date
D00	Issued for Planning	CC	03.11.2017
D01	Issued for Planning	RJ	01.02.2018
D02	Issued for Planning	RJ	09.02.2018
D03	Issued for Planning	RM	24.04.2020

Notes

- 1.0 All dimensions in millimeters.
1.2 Use only dimensions shown.

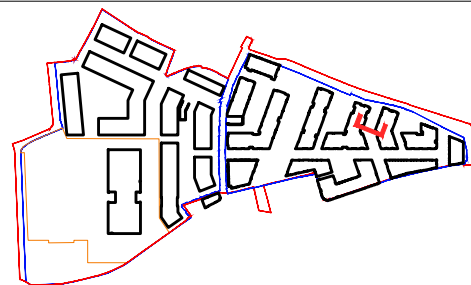

© copyright GILLESPIES LLP, all rights reserved

STAG BREWERY

Residential Street Section

Drawing number	P10736-00-001-203
Revision	D03
drawing status	DESIGN
Date	24.04.2020
Scale	1:100 @ A3
Drawn	RM
Checked	CL

Client

DARTMOUTH CAPITAL
Alameda House, 90-100 Sydney Street, London SW3 6NJ
P: 0207 629 0239

GILLESPIES

1 St John's Square, London EC1M 4DH
P 0207 2532929 E design.london@gillespies.co.uk