
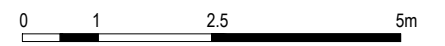



Development Area 2 Building

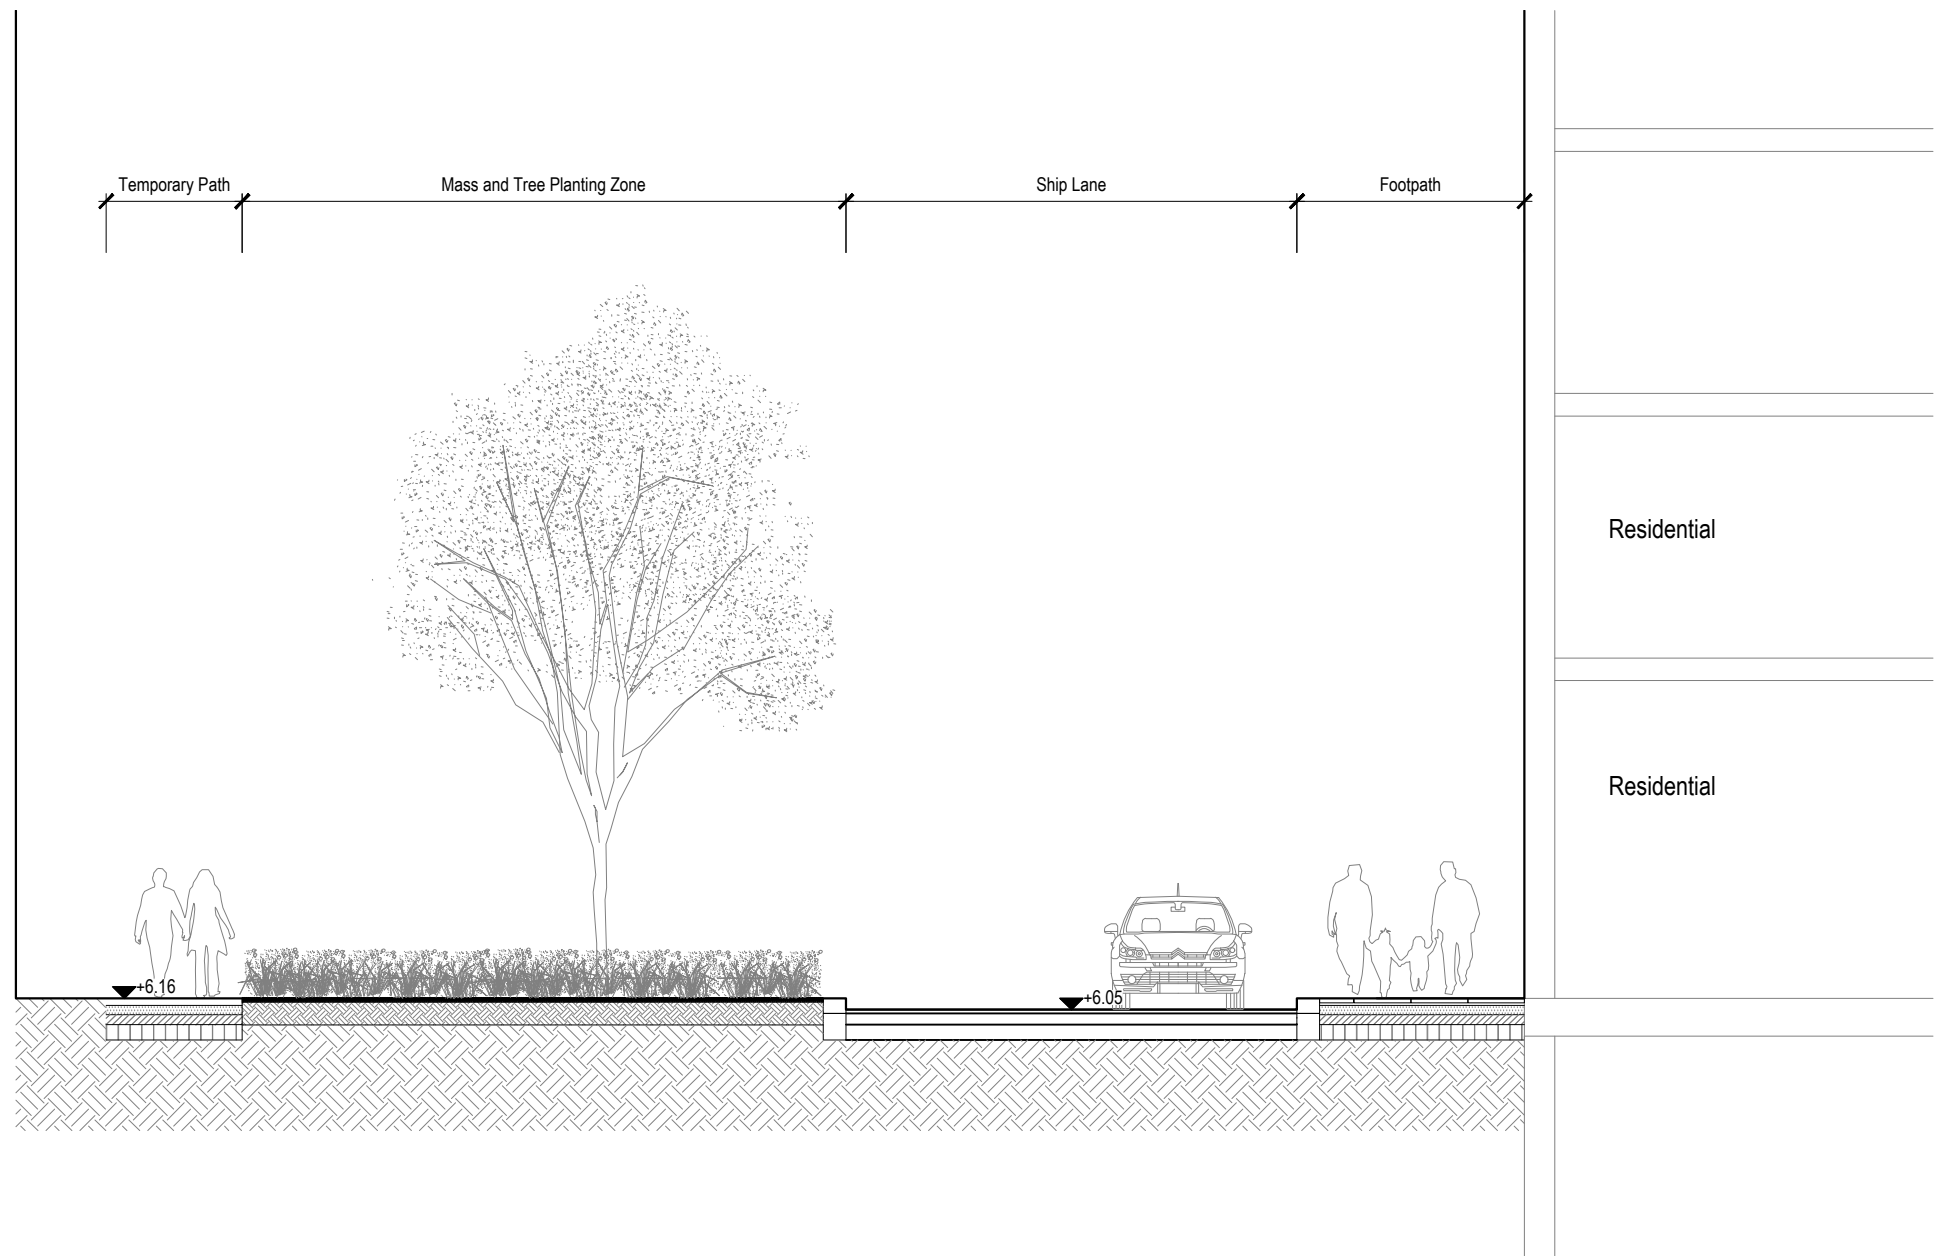

rev	details	by	date
D00	Issued for Planning	CC	03.11.2017
D01	Issued for Planning	RJ	01.02.2018
D02	Issued for Planning	RJ	09.02.2018
D03	Issued for Planning	RJ	13.02.2018
D04	Issued for Planning	RM	24.04.2020

Notes

- 1.0 All dimensions in millimeters.
- 1.2 Use only dimensions shown.

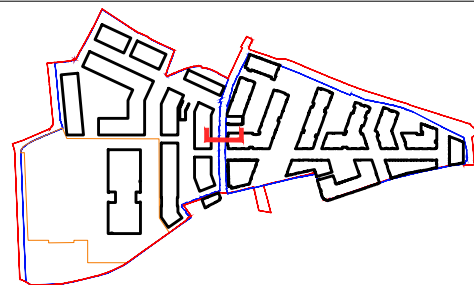

© copyright GILLESPIES LLP, all rights reserved

STAG BREWERY

Proposed Ship Lane
Section 1

Drawing number P10736-00-001-208	
Revision D04	
drawing status DESIGN	
Date 24.04.2020	Scale 1:100 @ A3
Drawn RM	Checked CL

Client

DARTMOUTH CAPITAL
Alameda House, 90-100 Sydney Street, London SW3 6NJ
P: 0207 629 0239
F: xxxxxx xxx xxx

GILLESPIES

1 St John's Square, London EC1M 4DH
P 0207 2532929 E design.london@gillespies.co.uk