


Residential


Residential

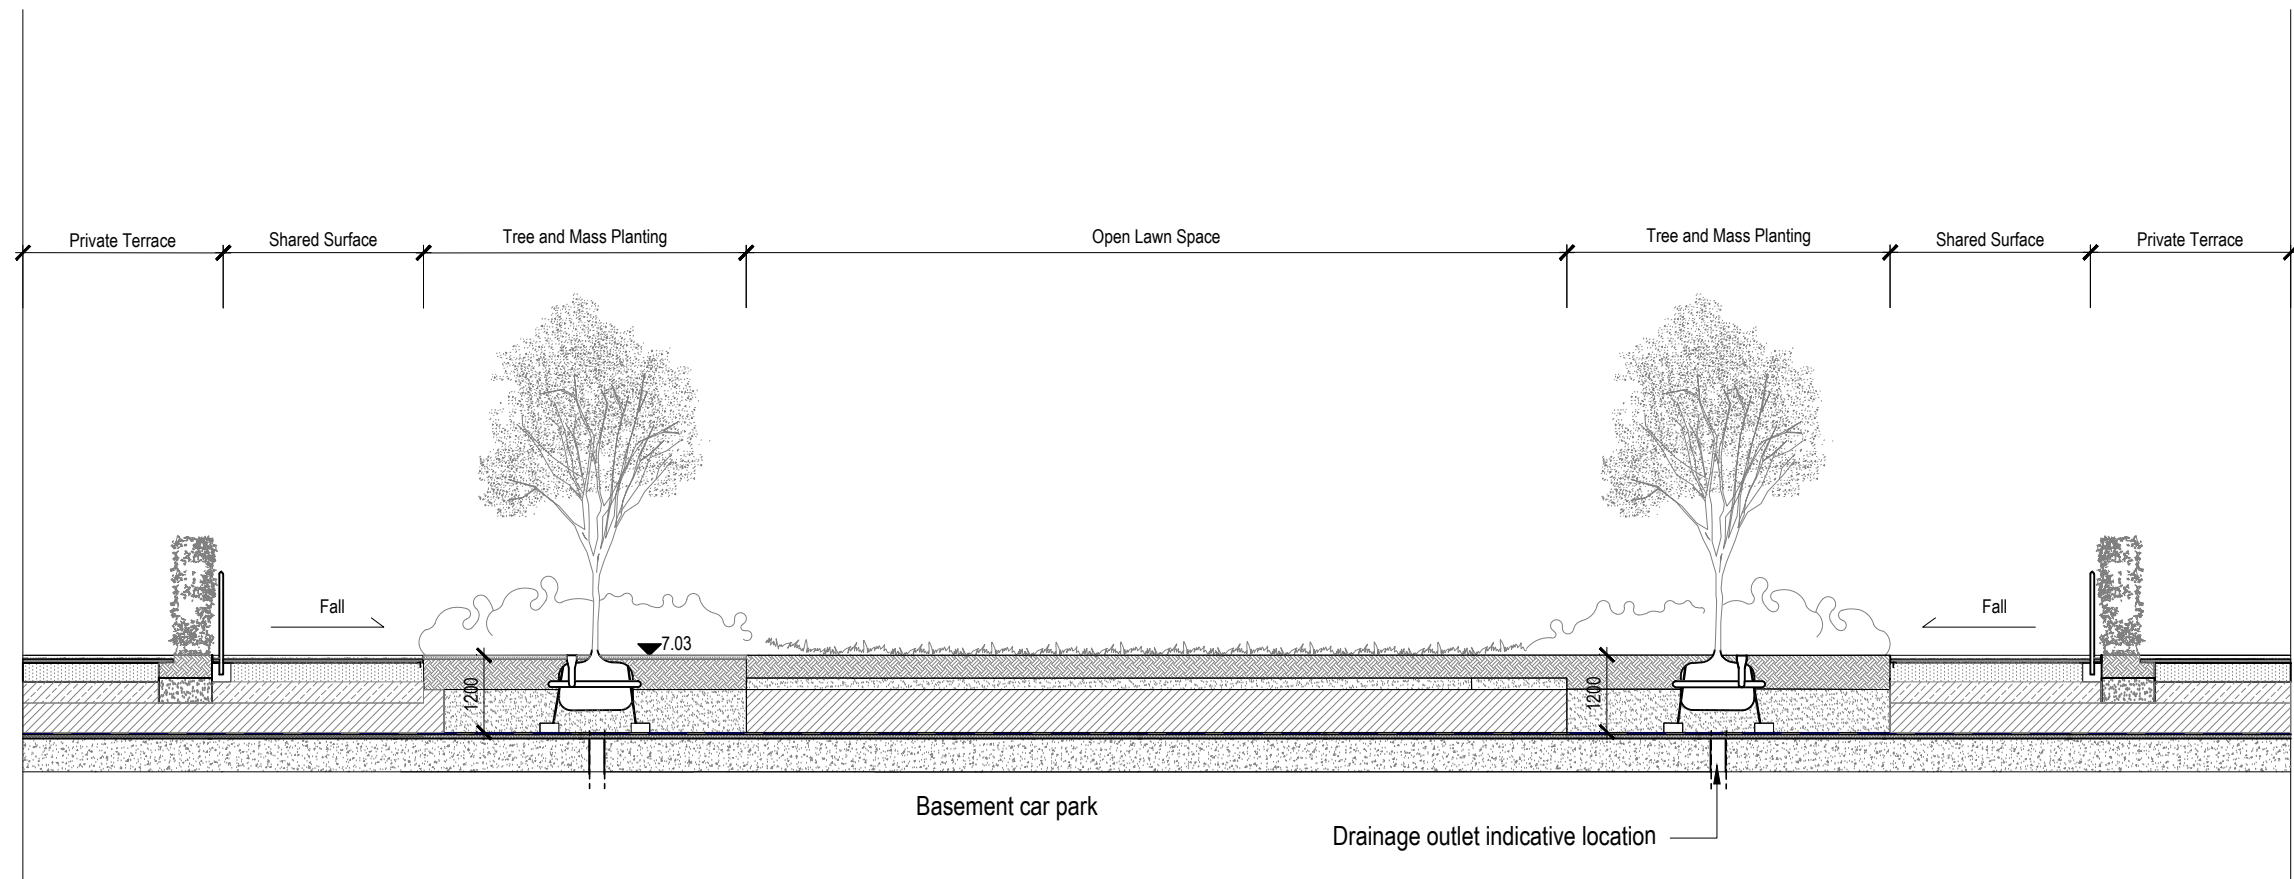

rev	details	by	date
D00	Issued for Information	RJ	14.12.2016
D01	Issued for Information	RJ	03.10.2017
D02	Issued for Planning	CC	03.11.2017
D03	Issued for Planning	RJ	02.02.2018
D04	Issued for Planning	RJ	09.02.2018
D05	Issued for Planning	RM	24.04.2020

Notes

- 1.0 All dimensions in millimeters.
- 1.2 Use only dimensions shown.

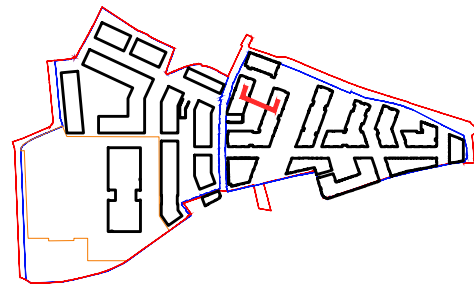

© copyright GILLESPIES LLP, all rights reserved

STAG BREWERY

Proposed Detailed Application Typical
Courtyard Section

Drawing number P10736-00-001-211	
Revision D05	
drawing status DESIGN	
Date 24.04.2020	Scale 1:100 @ A3
Drawn RM	Checked CL

Client
DARTMOUTH CAPITAL
Alameda House, 90-100 Sydney Street, London SW3 6NJ
P: 0207 629 0239
F: xxxxxx xxx xxx

GILLESPIES

1 St John's Square, London EC1M 4DH
P 0207 2532929 E design.london@gillespies.co.uk