




Appendix 18.1

Drawings of the Baseline Condition and Development Scenario

Sources of information

See Sources of Information in Appendix 1

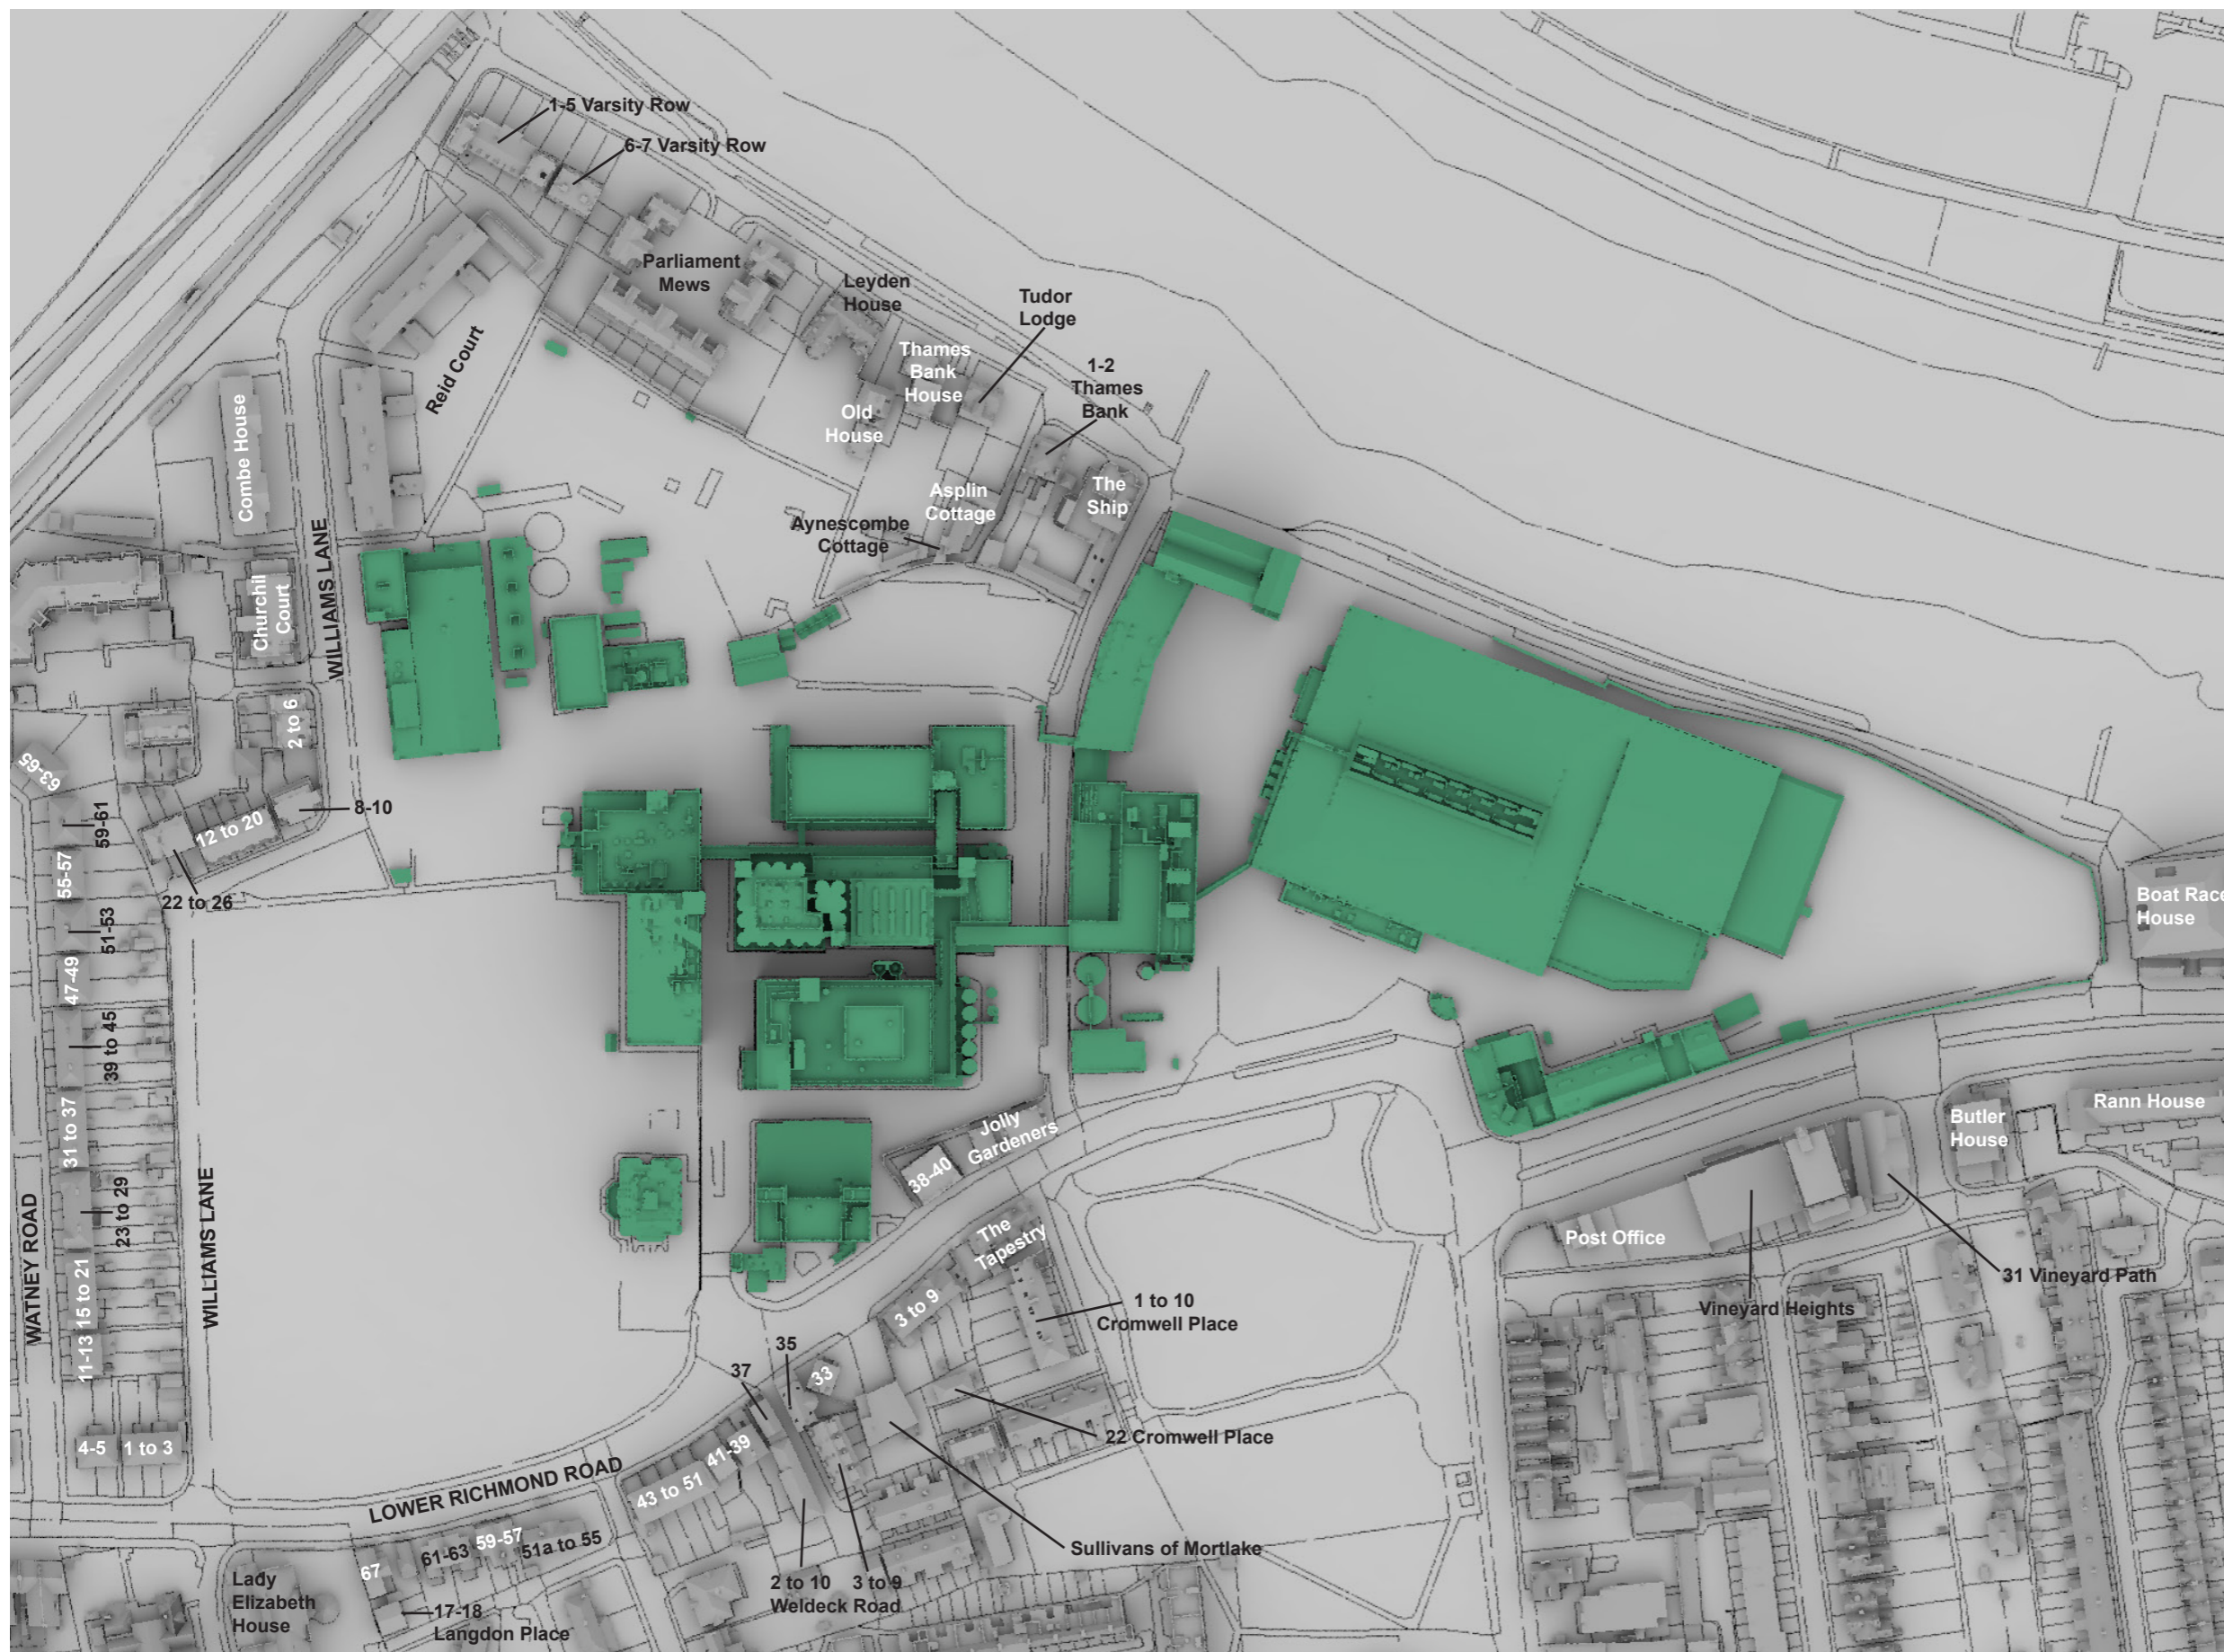

Key:

Existing

Proposed

NORTH



Project Stag Brewery
 SW14 7ET
 London

Title Existing Condition
 Plan View


Drawn AD Checked --

Date 09/04/2020 Project 2201

Rel no. 15 Prefix DS01 Page no. 01

Sources of information

See Sources of Information in Appendix 1

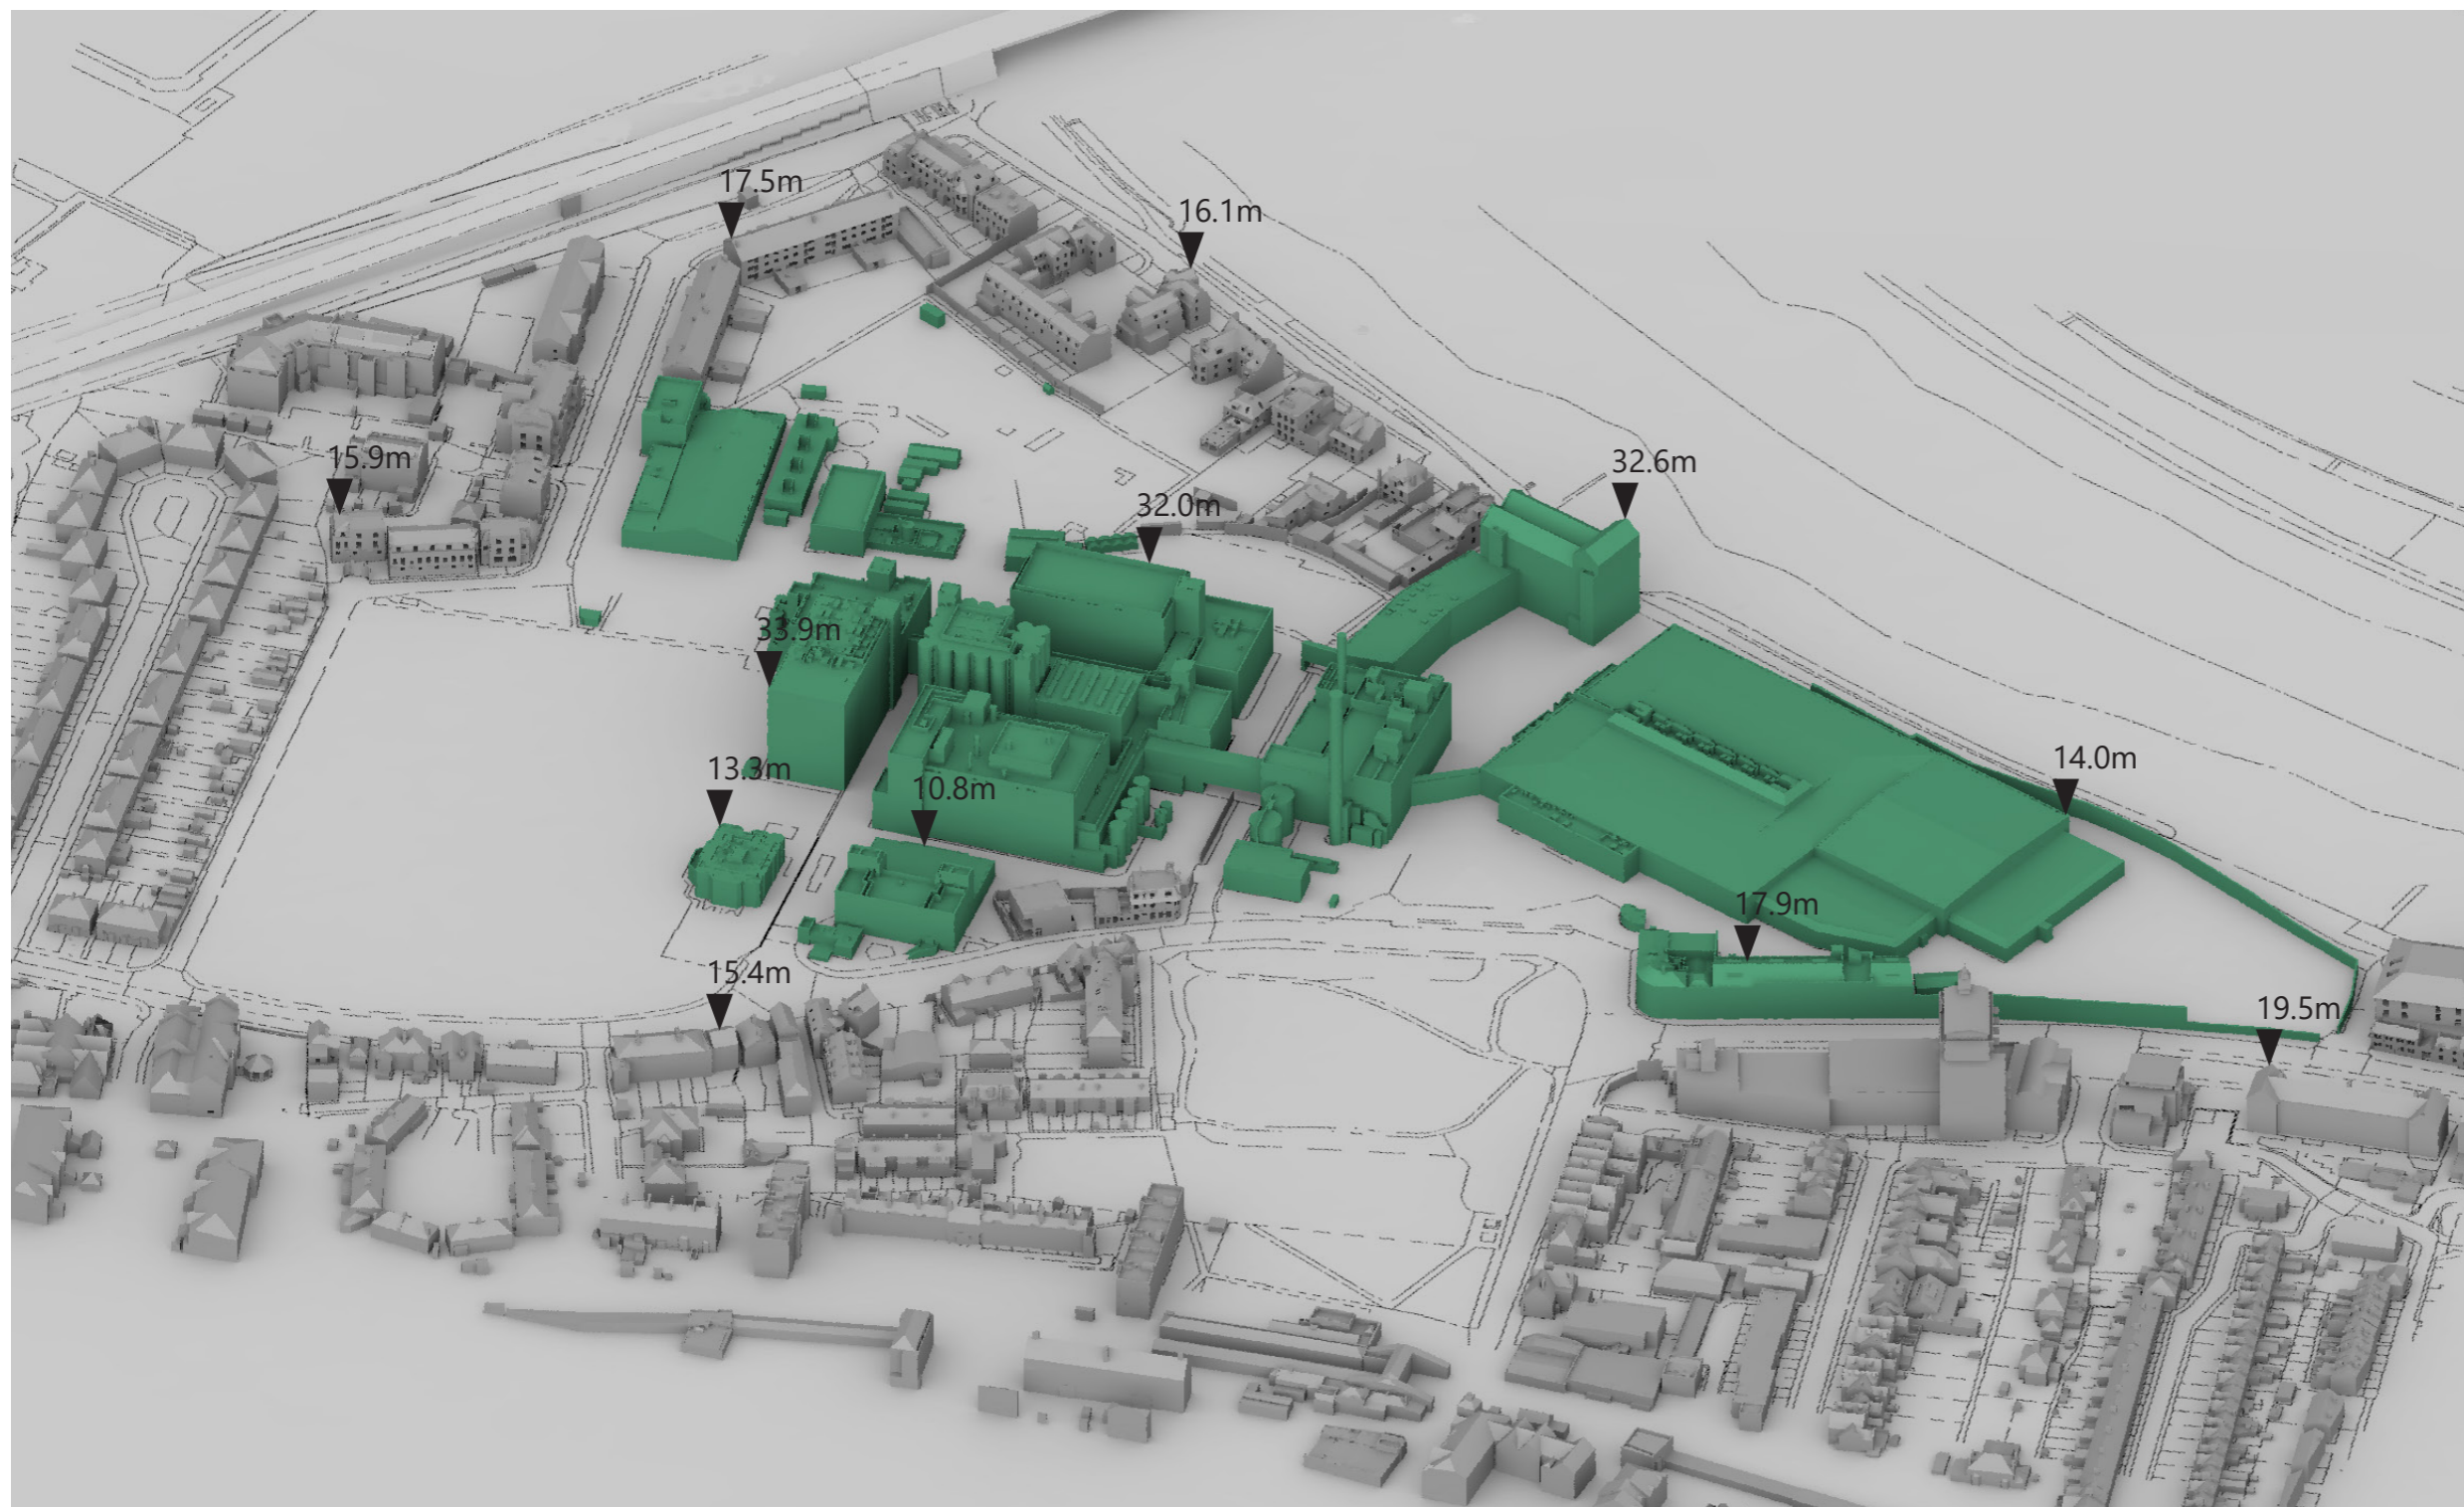

Key:

■ Existing

■ Proposed

Notes:
 All heights and dimensions are in AOD

Project Stag Brewery
 SW14 7ET
 London

Title Existing Condition
 3D View

Drawn AD Checked --

Date 09/04/2020 Project 2201

Rel no. 15 Prefix DS01 Page no. 02

Sources of information

See Sources of Information in Appendix 1



Key:

- Existing
- Proposed

NORTH



Project Stag Brewery
 SW14 7ET
 London

Title Proposed Development
 Plan View

Drawn AD Checked --

Date 09/04/2020 Project 2201

Rel no. 15 Prefix DS01 Page no. 03

Sources of information

See Sources of Information in Appendix 1



Key:

- Existing
- Proposed

Notes:
 All heights and dimensions are in AOD


Project Stag Brewery
 SW14 7ET
 London

Title Proposed Development
 3D View

Drawn AD Checked --


Date 09/04/2020 Project 2201

Rel no. 15 Prefix DS01 Page no. 04

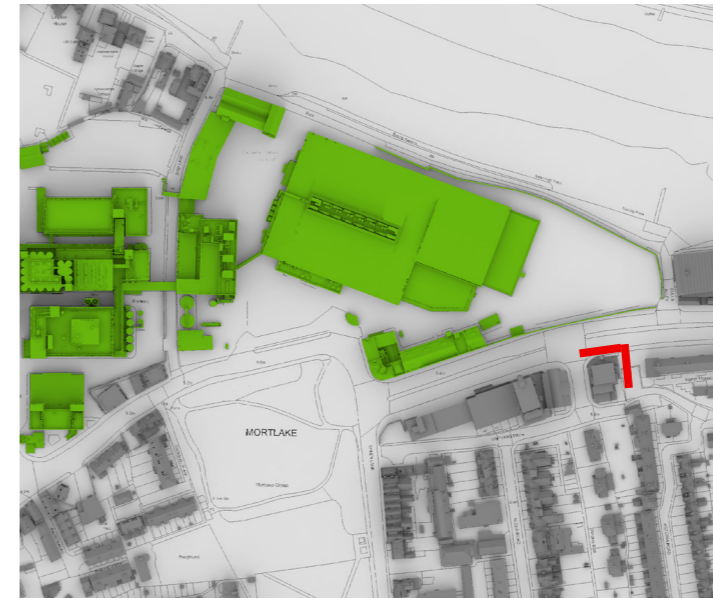

Sources of information

See Sources of Information in Appendix 1

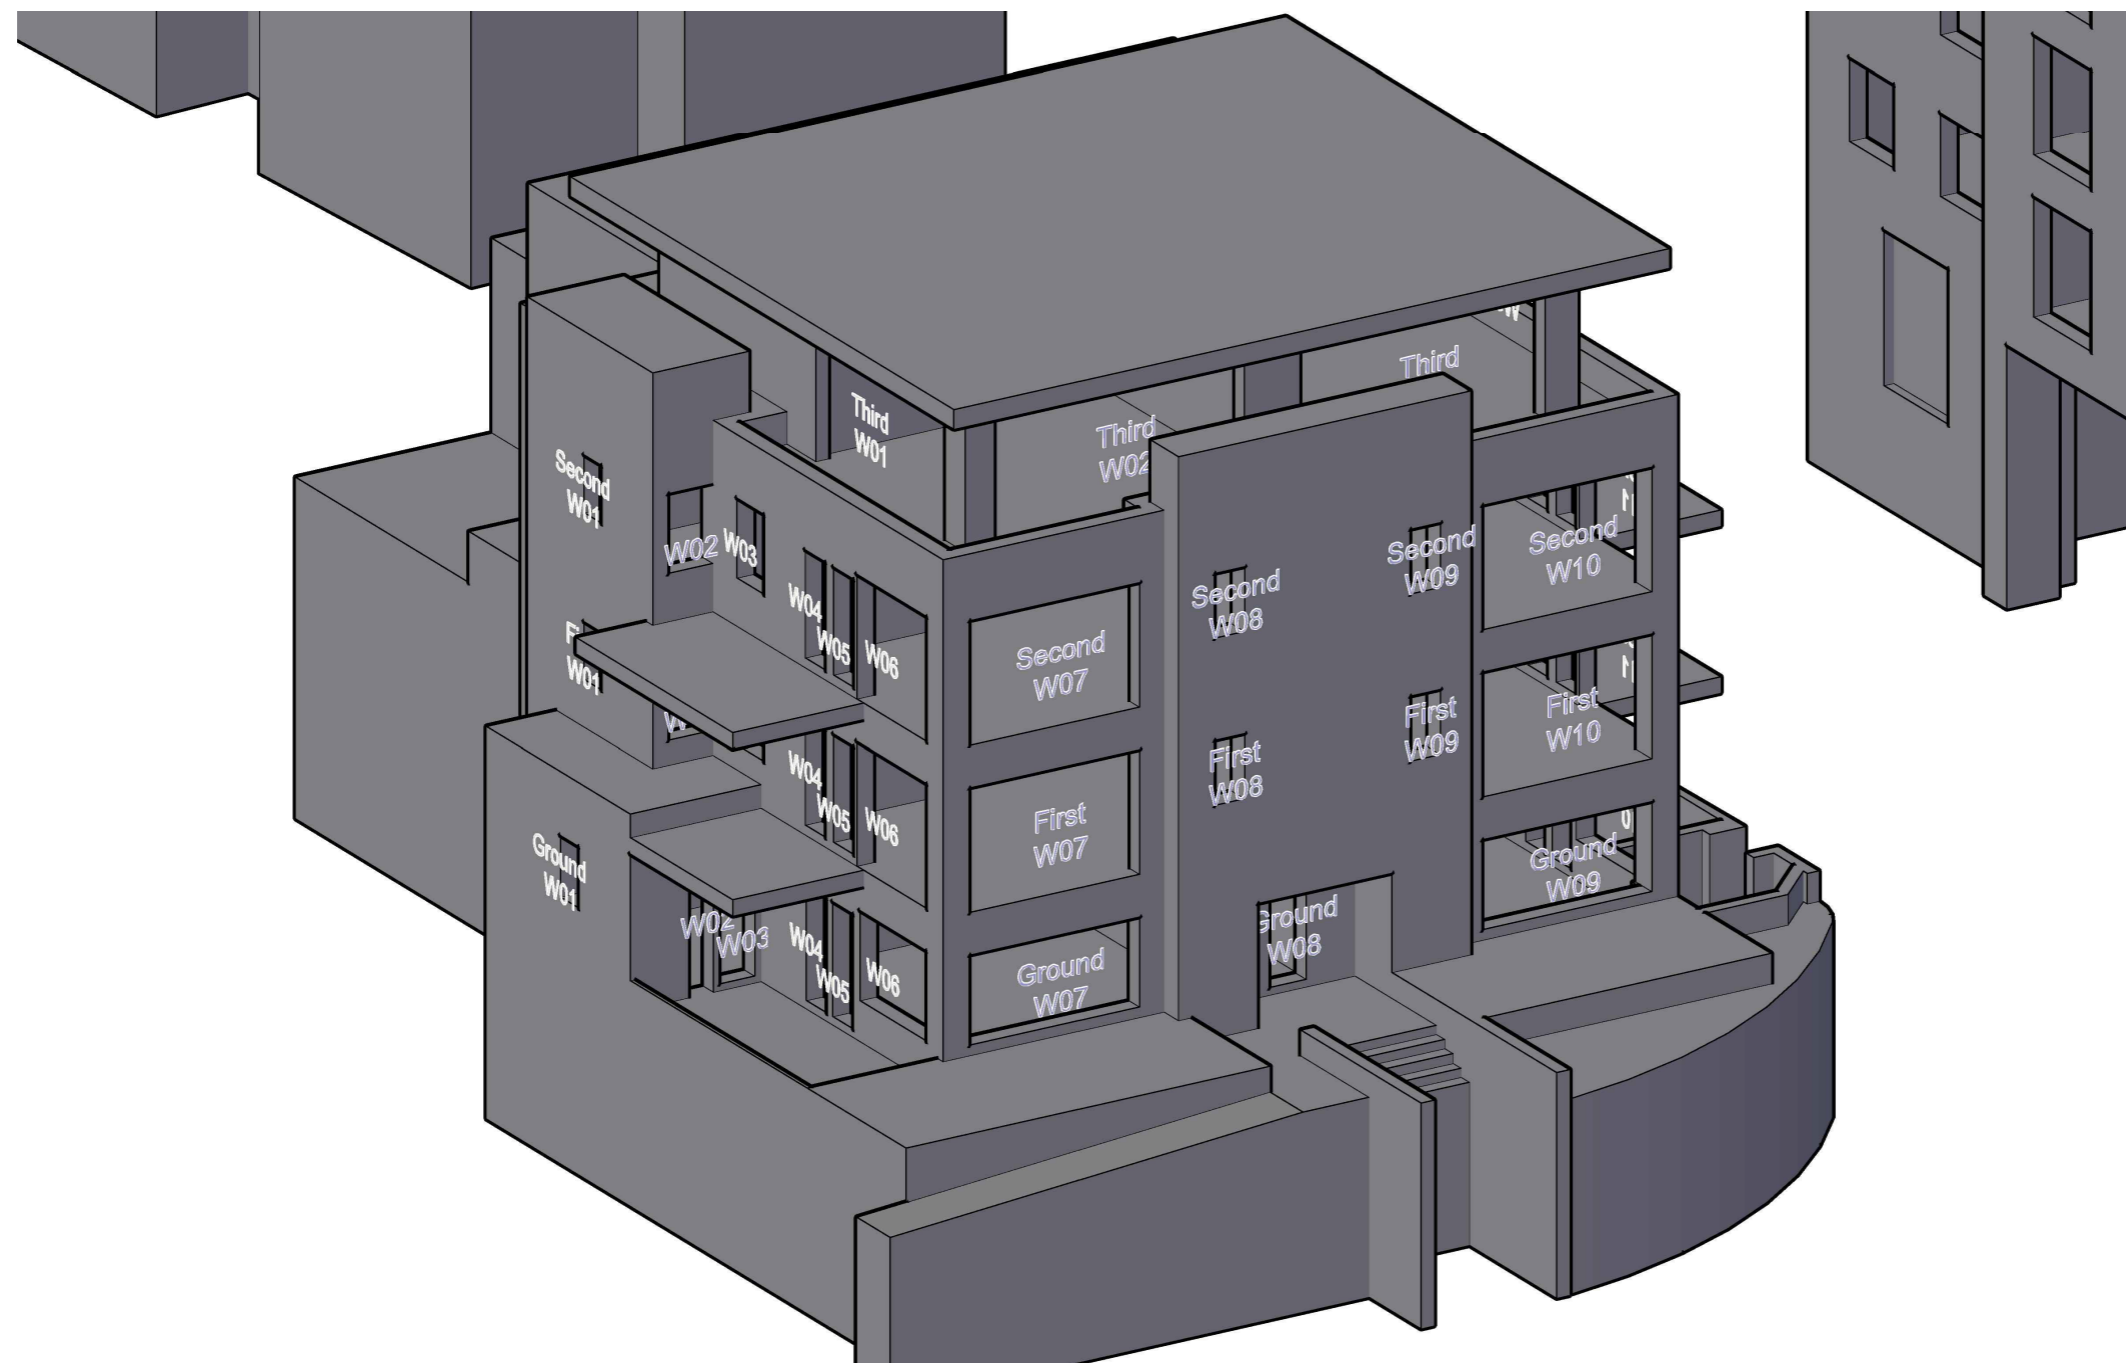

EB7 Ltd
Site Photographs
Ordnance Survey

Project The Stag Brewery
SW14 7ET
London

Title Butler House
Window Map

Drawn AA Checked --

Date 29/01/2018 Rel no. 07


Drawing no. 2201-WM01



Sources of information

See Sources of Information in Appendix 1

EB7 Ltd
Site Photographs
Ordnance Survey

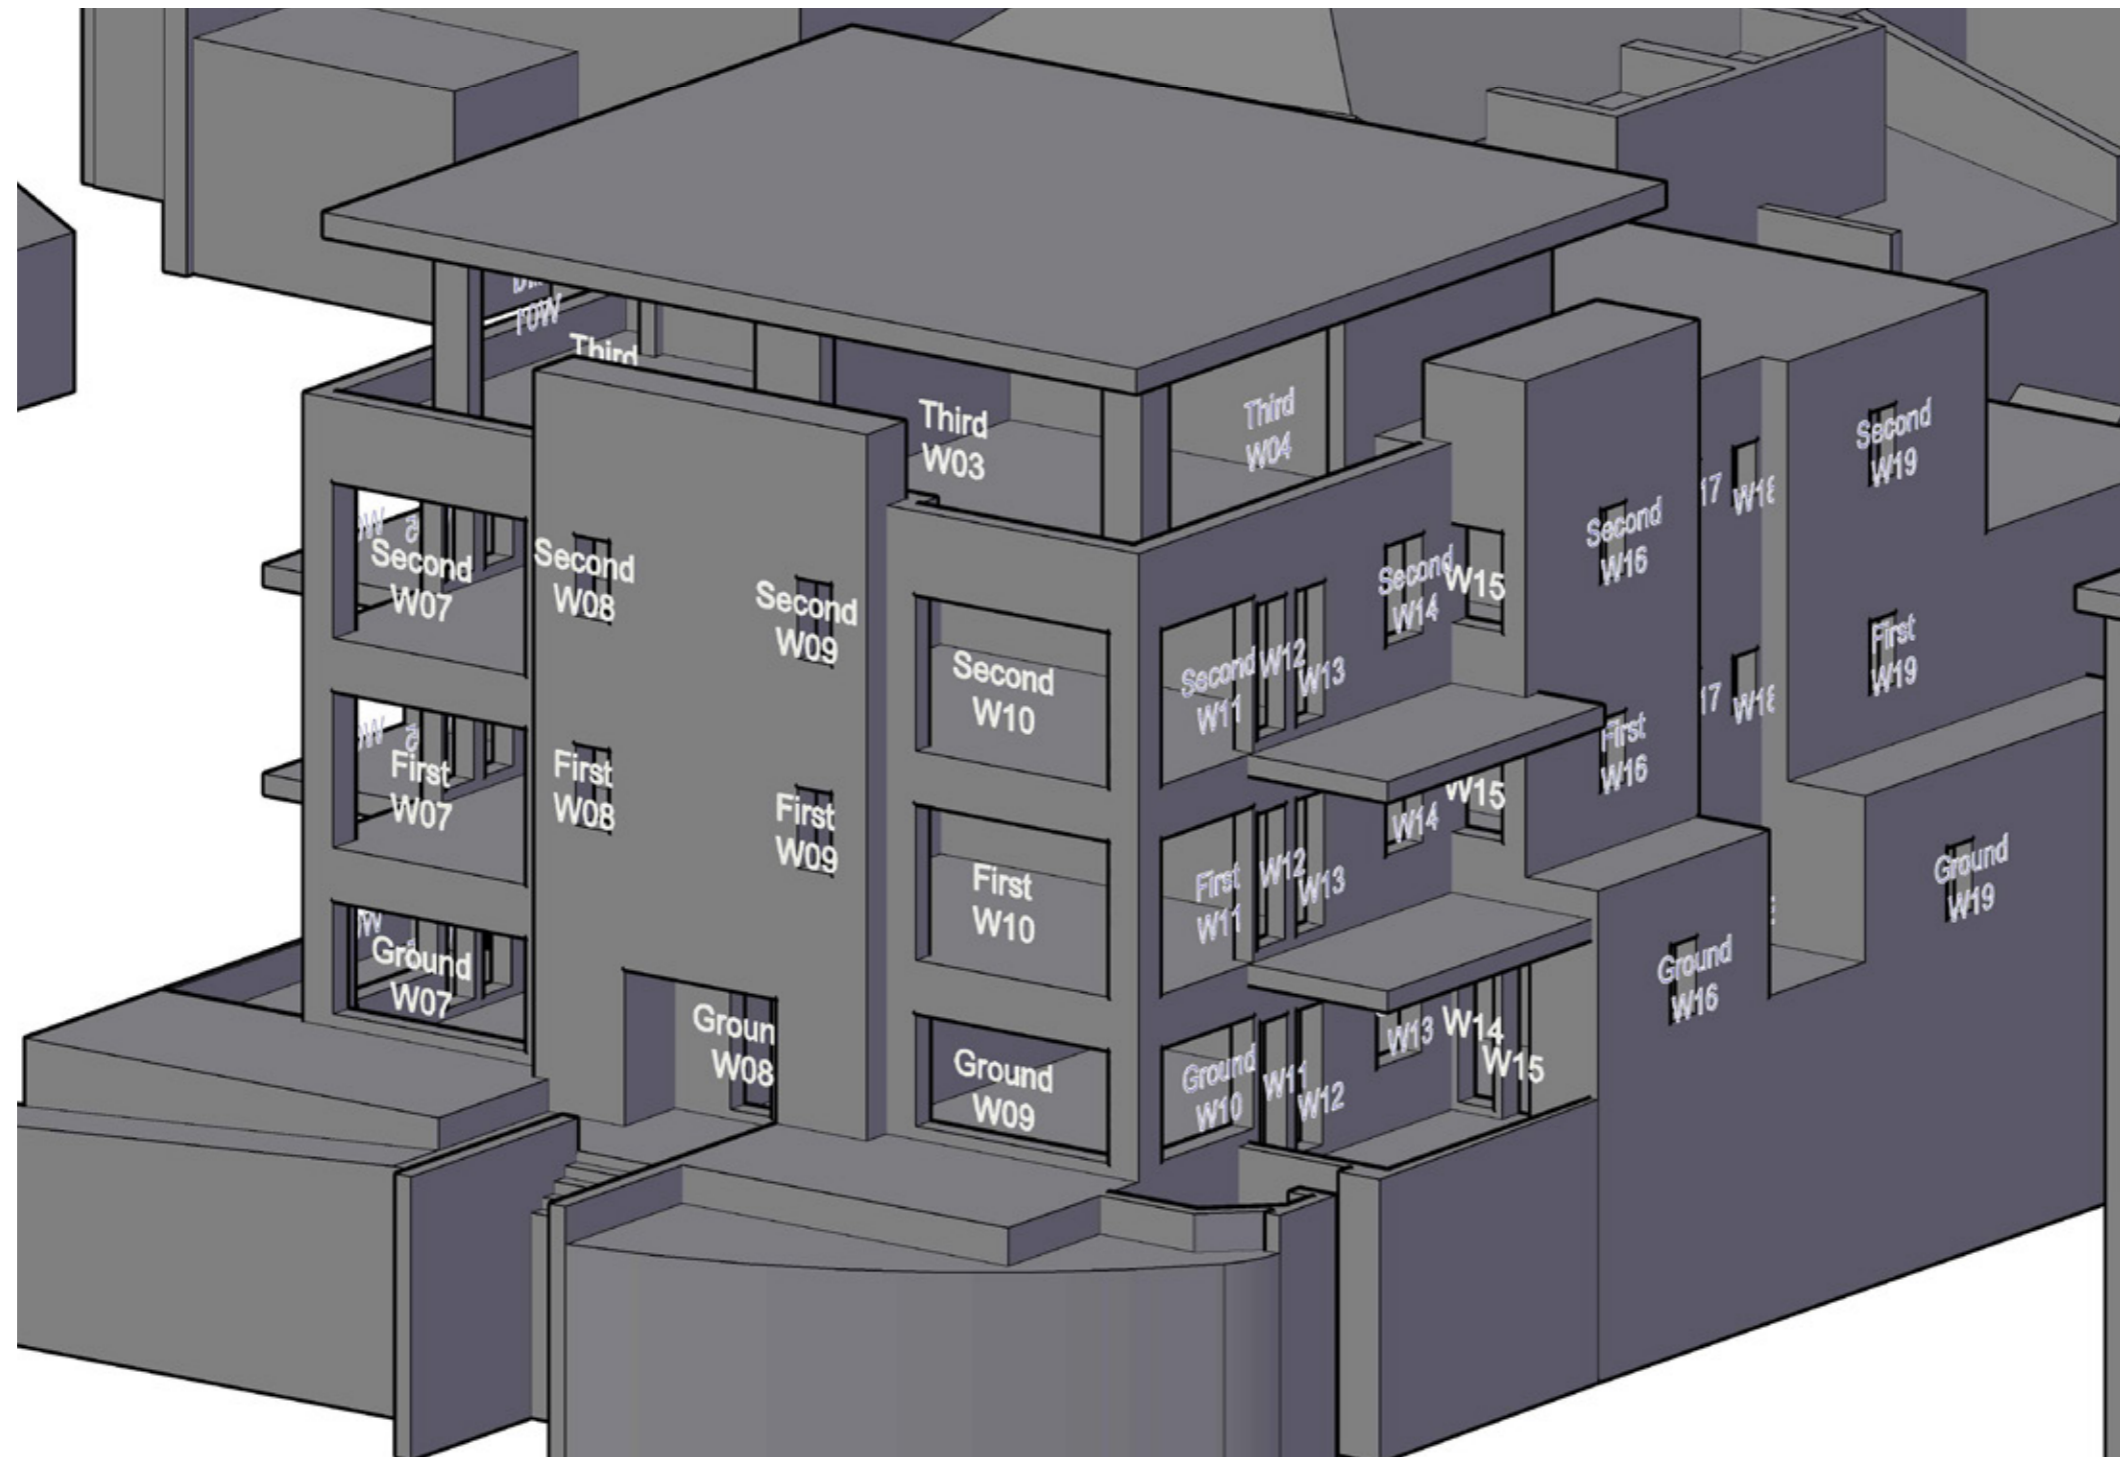

Project The Stag Brewery
SW14 7ET
London

Title Butler House
Window Map


Drawn AP Checked --

Date 04/10/2019 Rel no. 13

Drawing no. 2201-WM02

Sources of information

See Sources of Information in Appendix 1

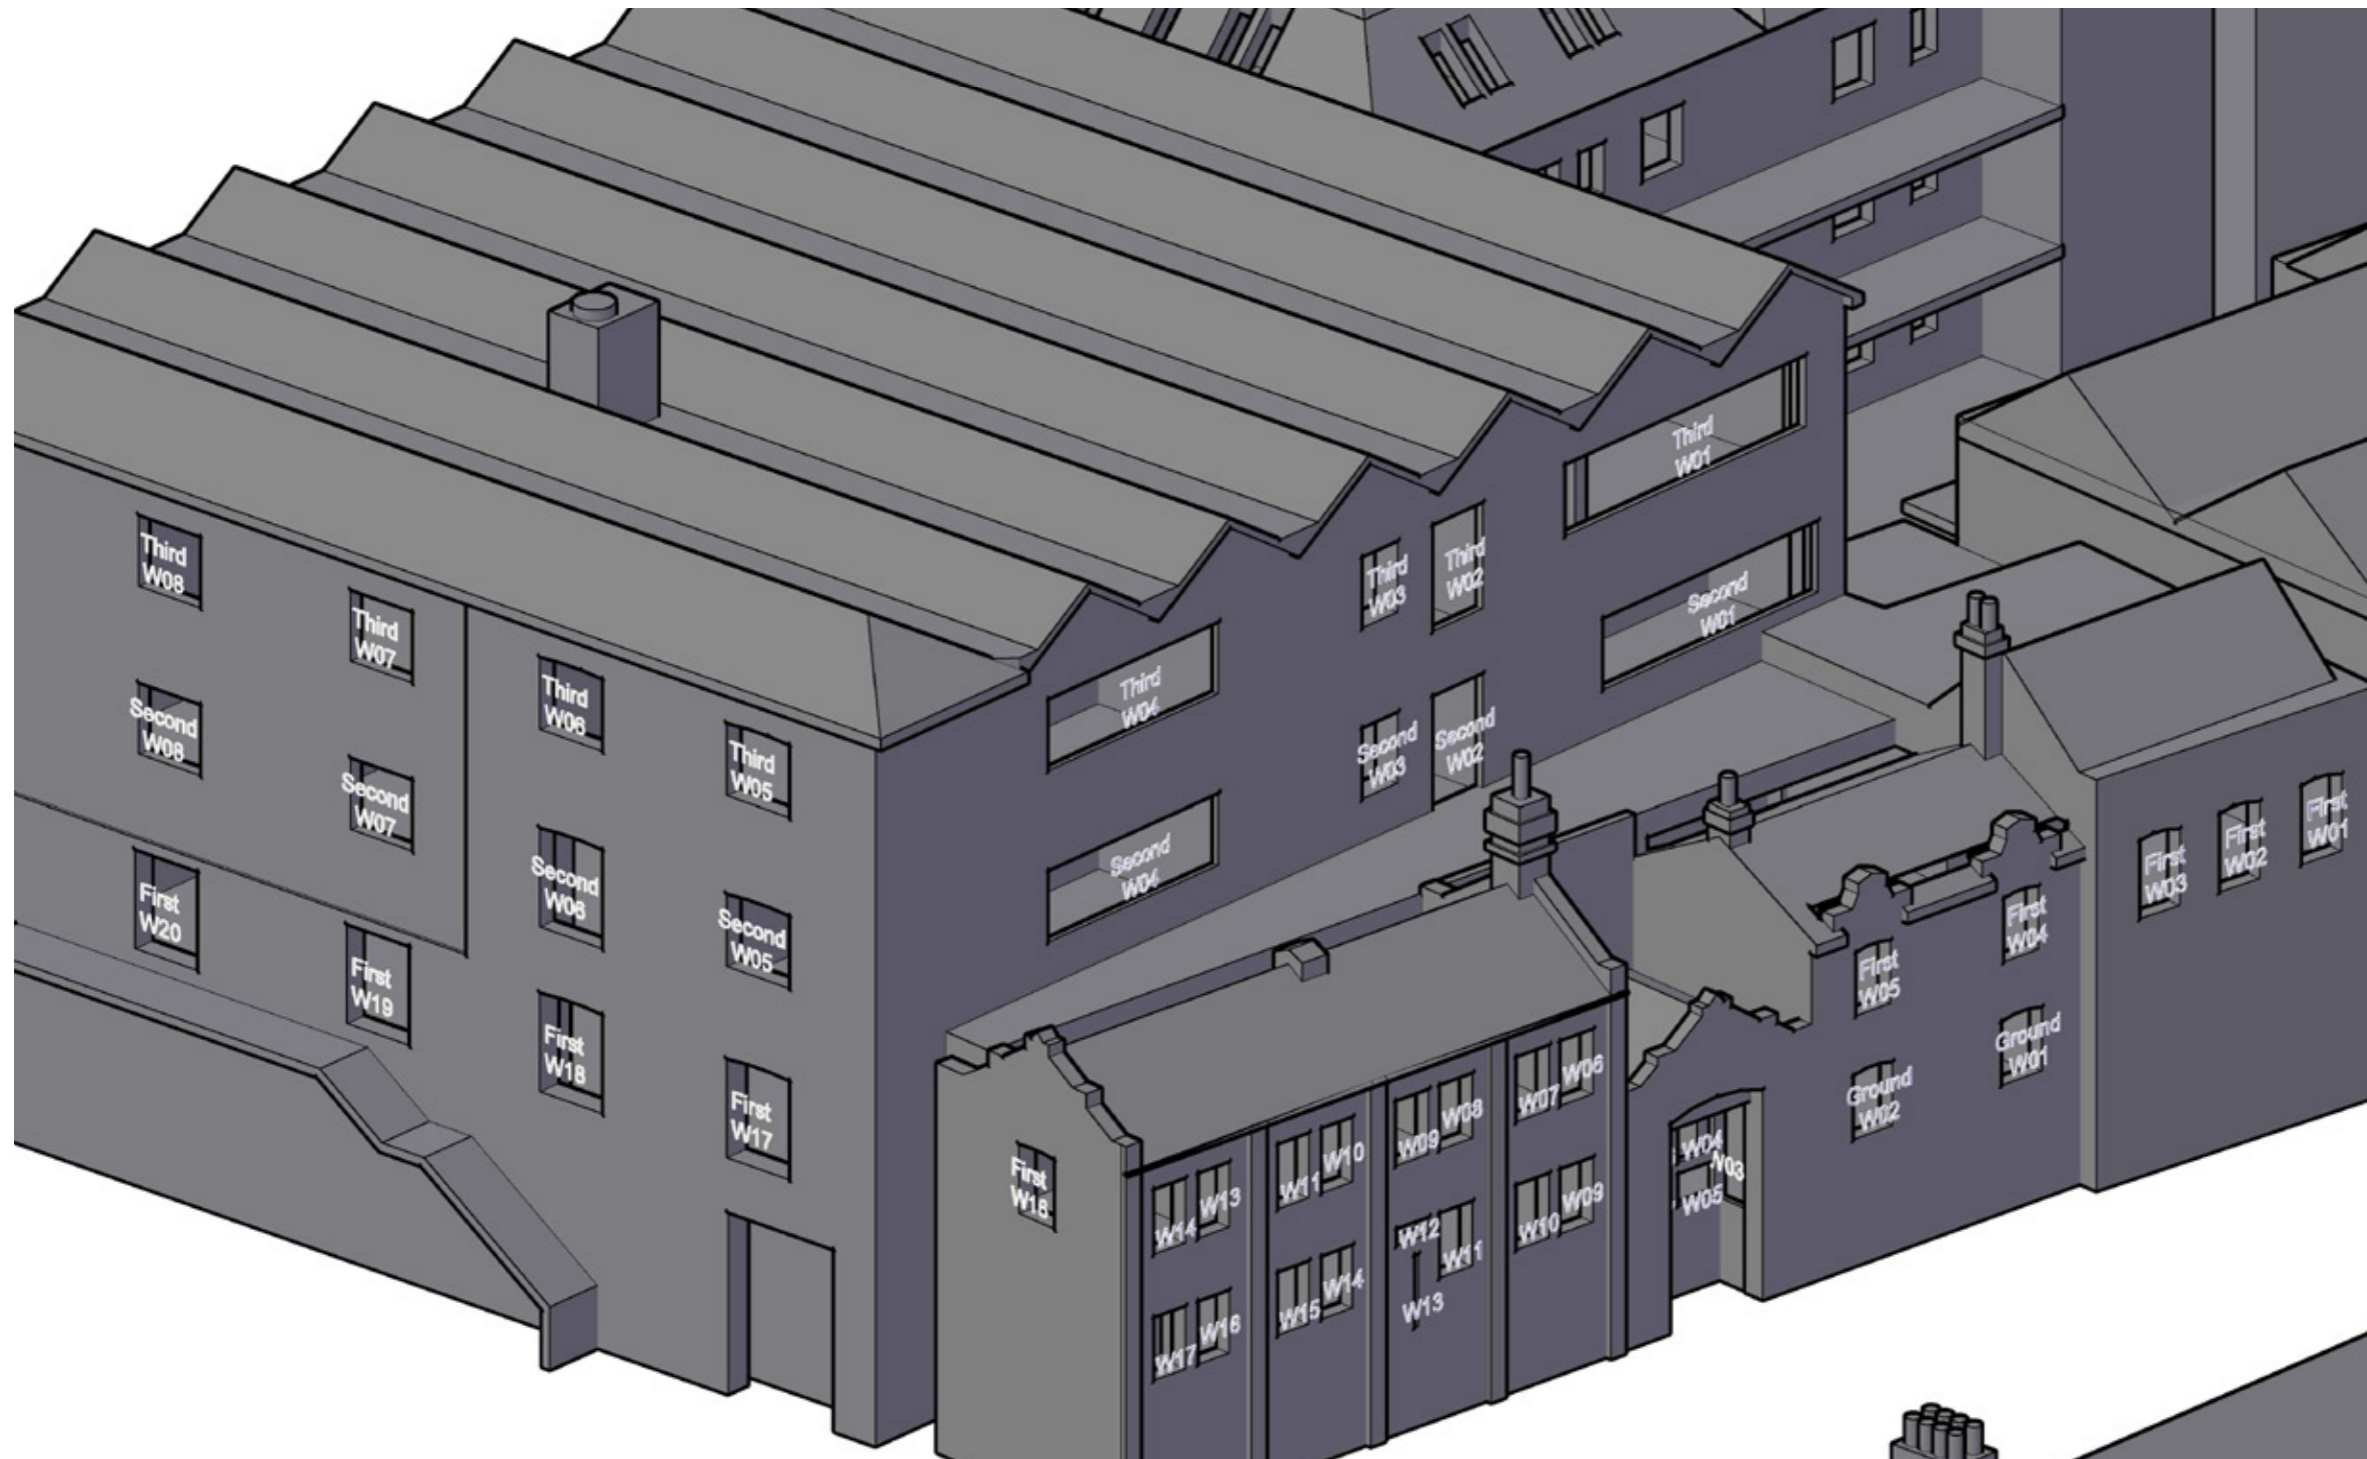

EB7 Ltd
Site Photographs
Ordnance Survey

Project The Stag Brewery
SW14 7ET
London

Title Boatrice House
Window Map


Drawn AP Checked --

Date 04/10/2019 Rel no. 13

Drawing no. 2201-WM03

Sources of information

See Sources of Information in Appendix 1

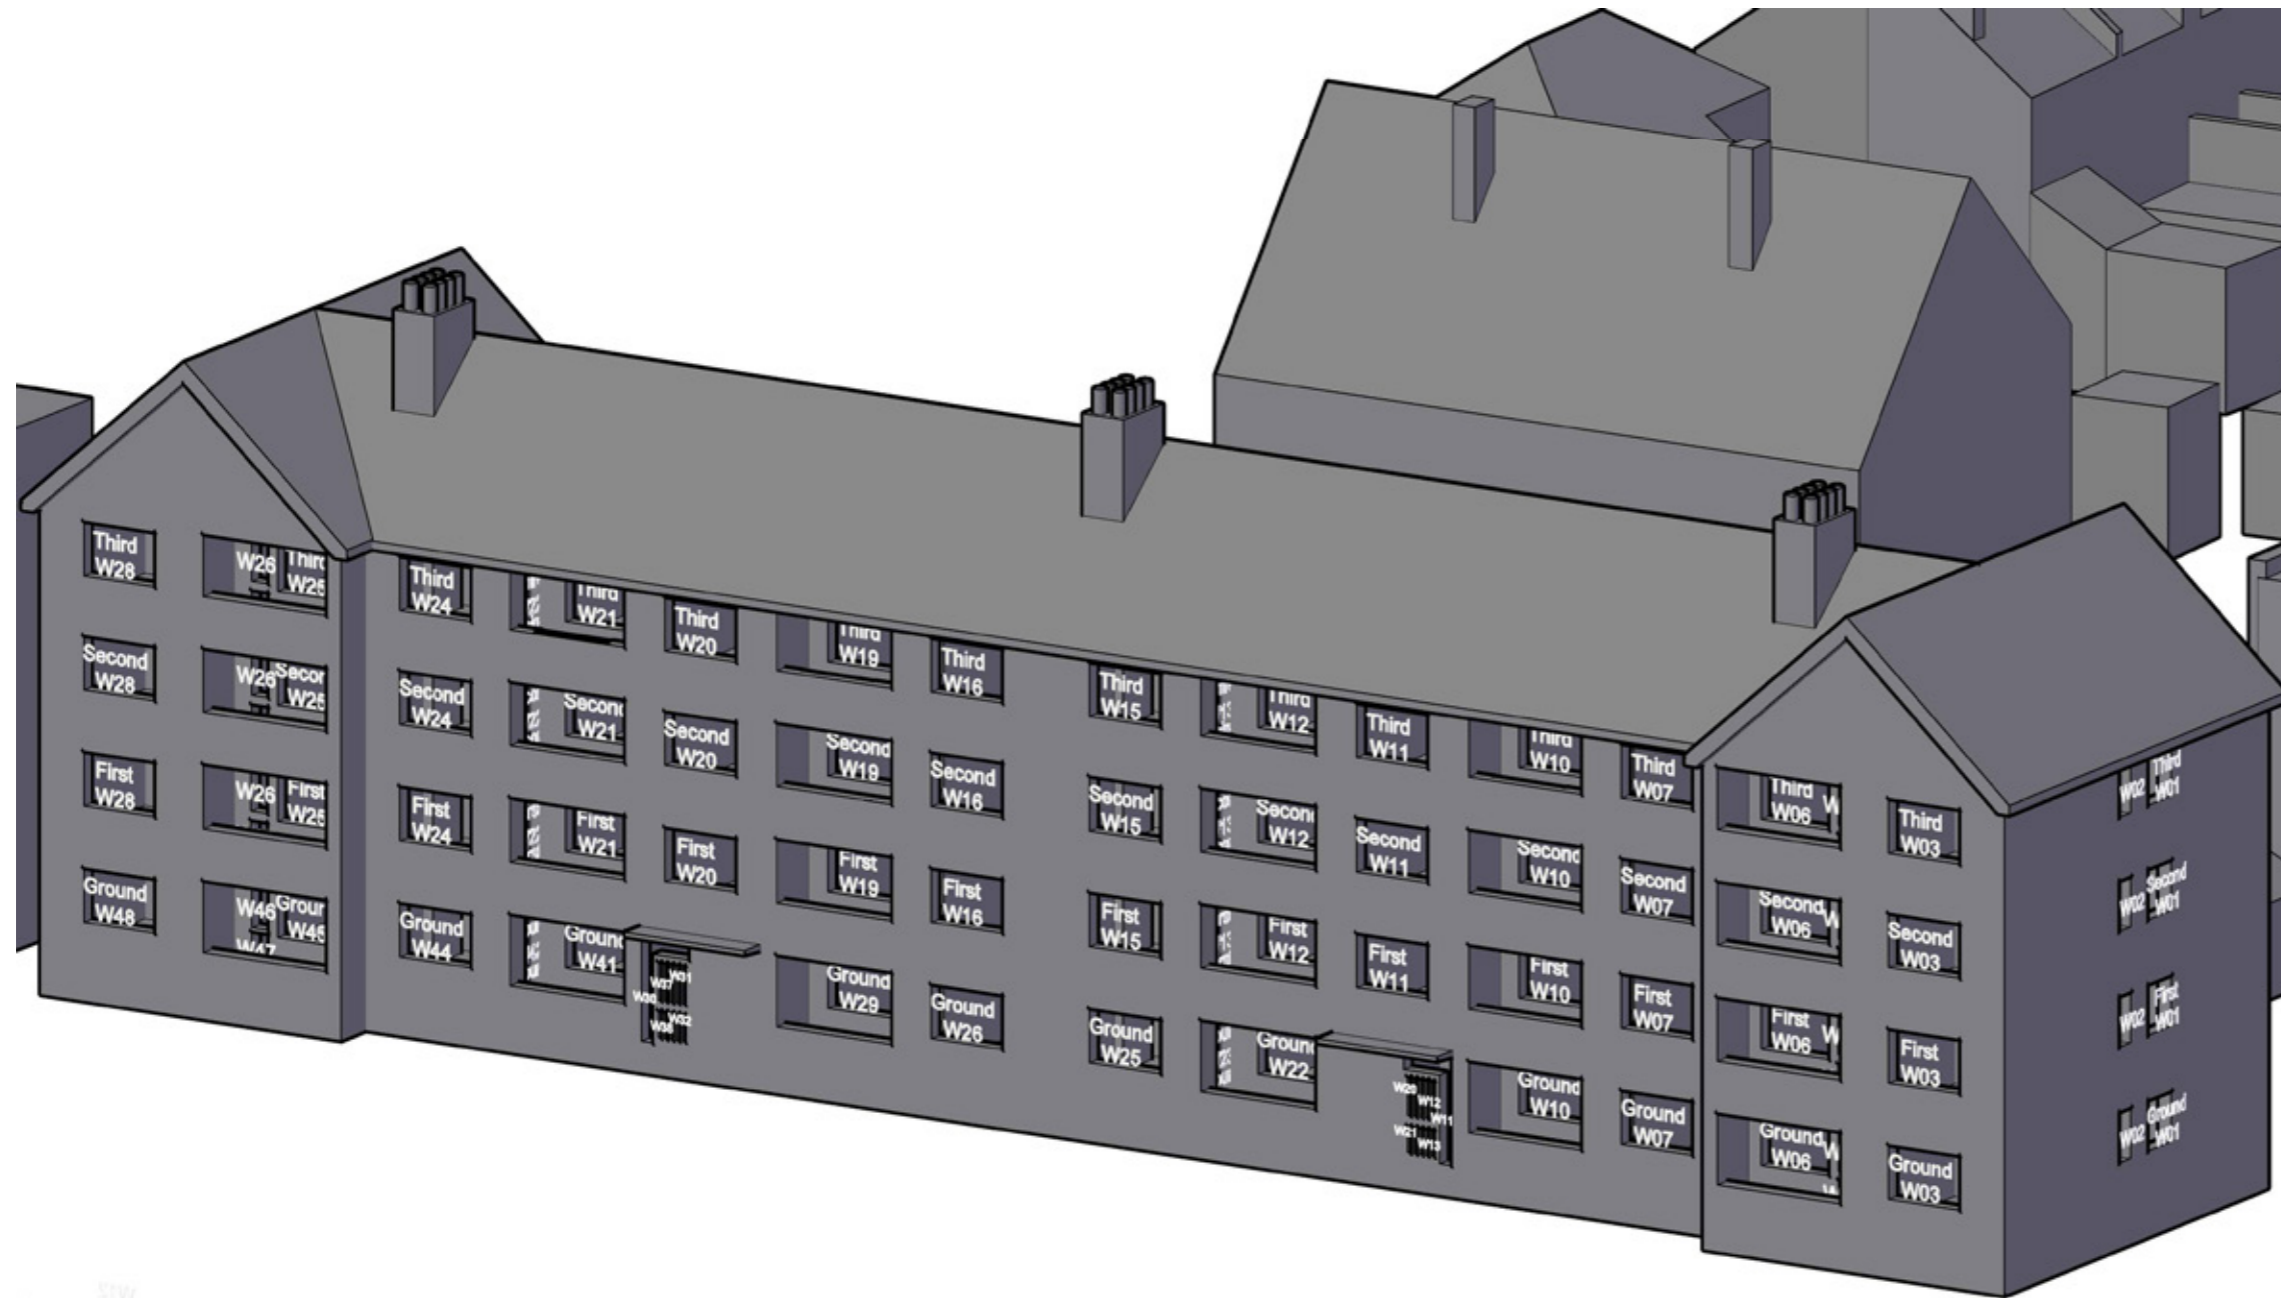

EB7 Ltd
 Site Photographs
 Ordnance Survey

Project The Stag Brewery
 SW14 7ET
 London

Title Rann House
 Window Map

Drawn AP Checked --

Date 04/10/2019 Rel no. 13


Drawing no. 2201-WM04

Sources of information

See Sources of Information in Appendix 1

EB7 Ltd

Site Photographs
Ordnance Survey

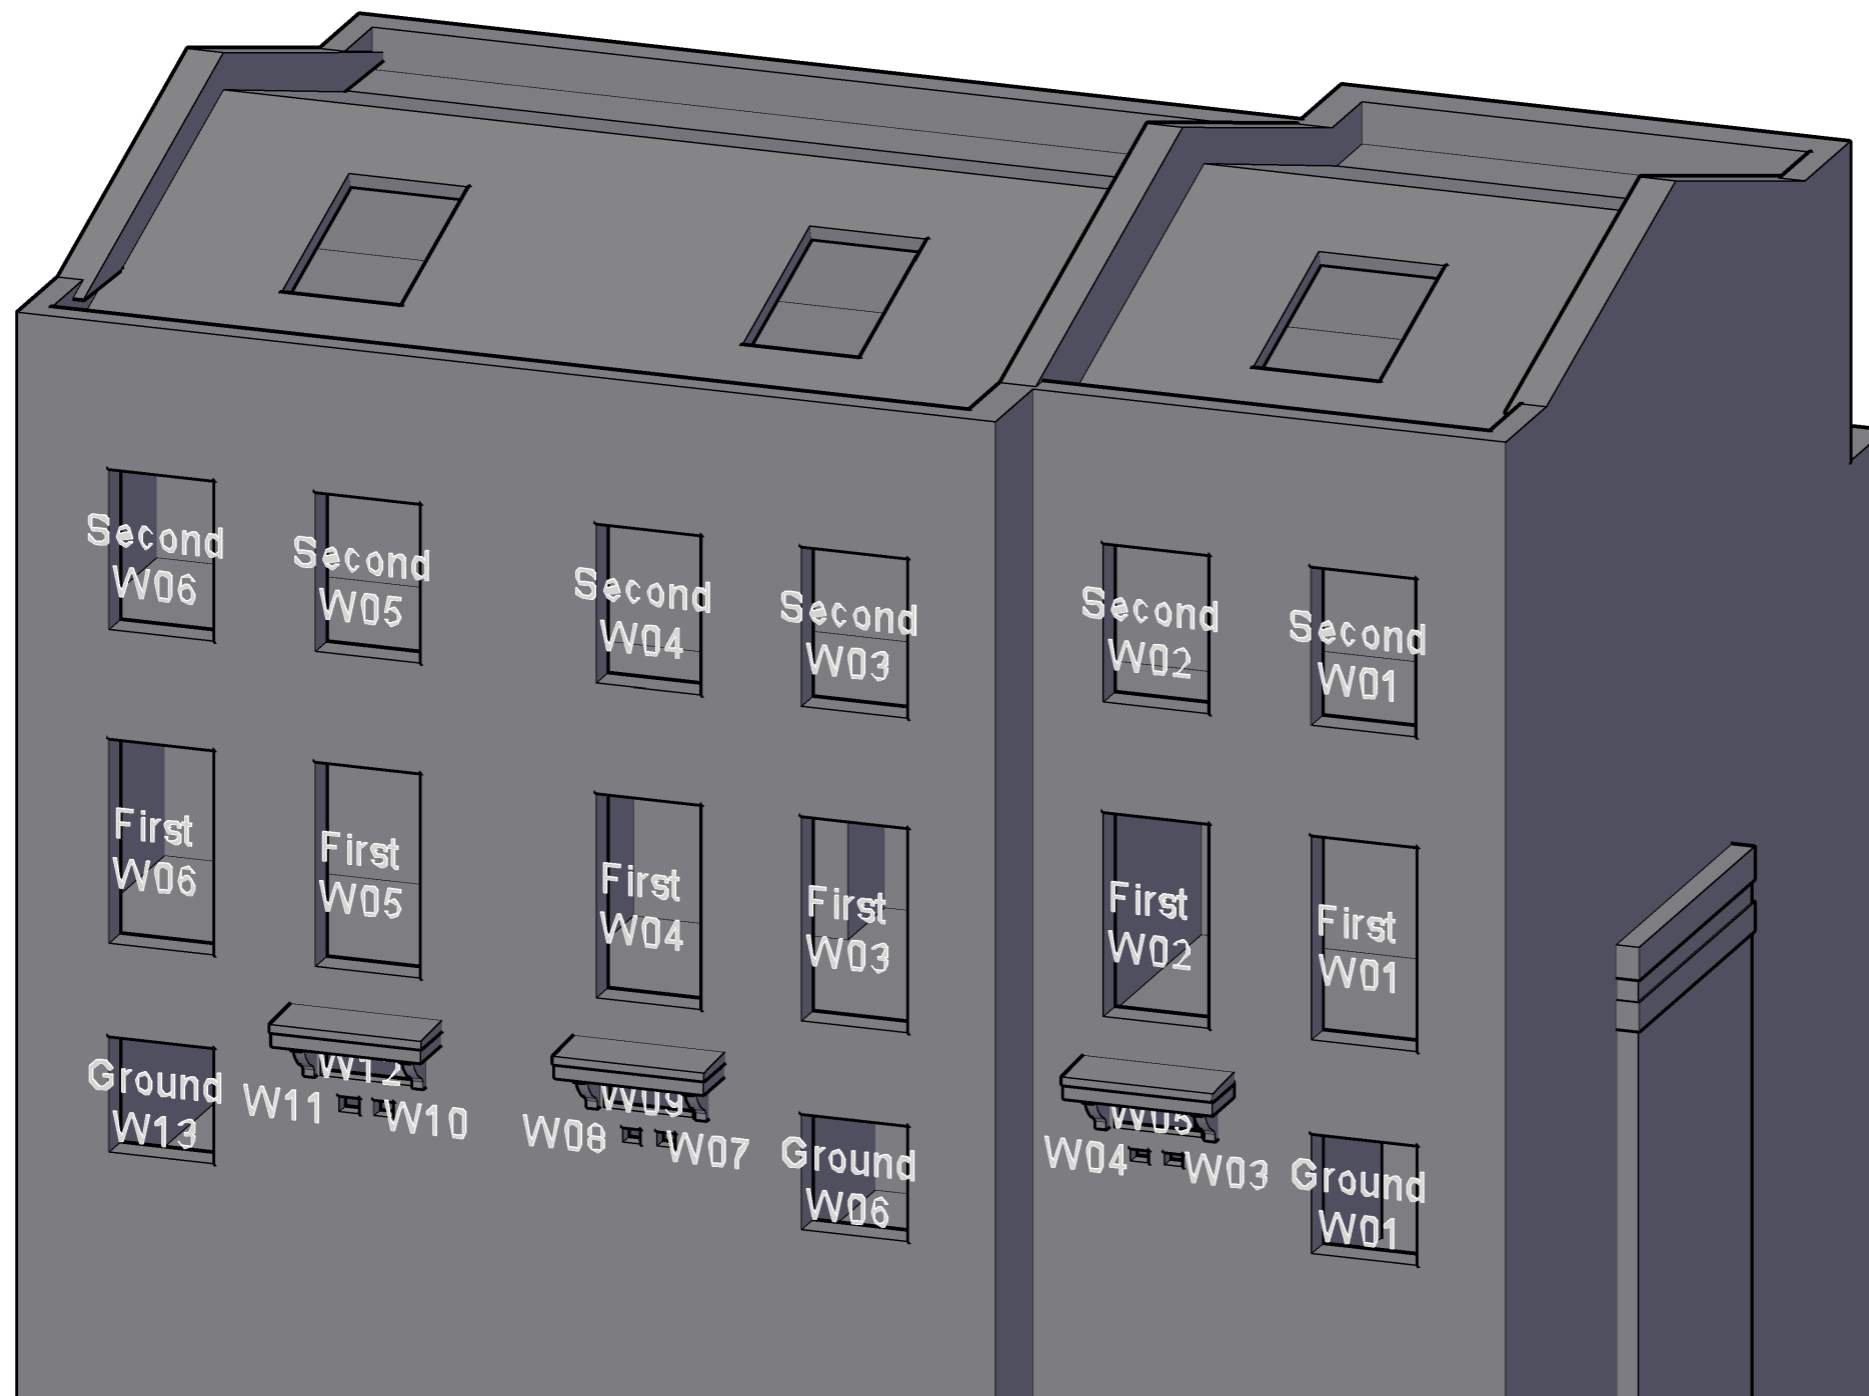


Project The Stag Brewery
SW14 7ET
London

Title 2 to 6 Williams Lane
Window Map

Drawn AP Checked --

Date 04/10/2019 Rel no. 13


Drawing no. 2201-WM15

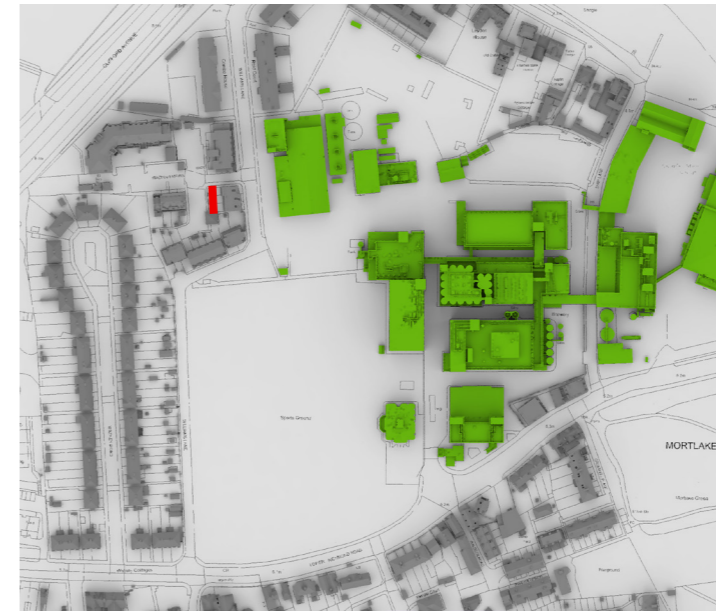

Sources of information

See Sources of Information in Appendix 1

EB7 Ltd
Site Photographs
Ordnance Survey

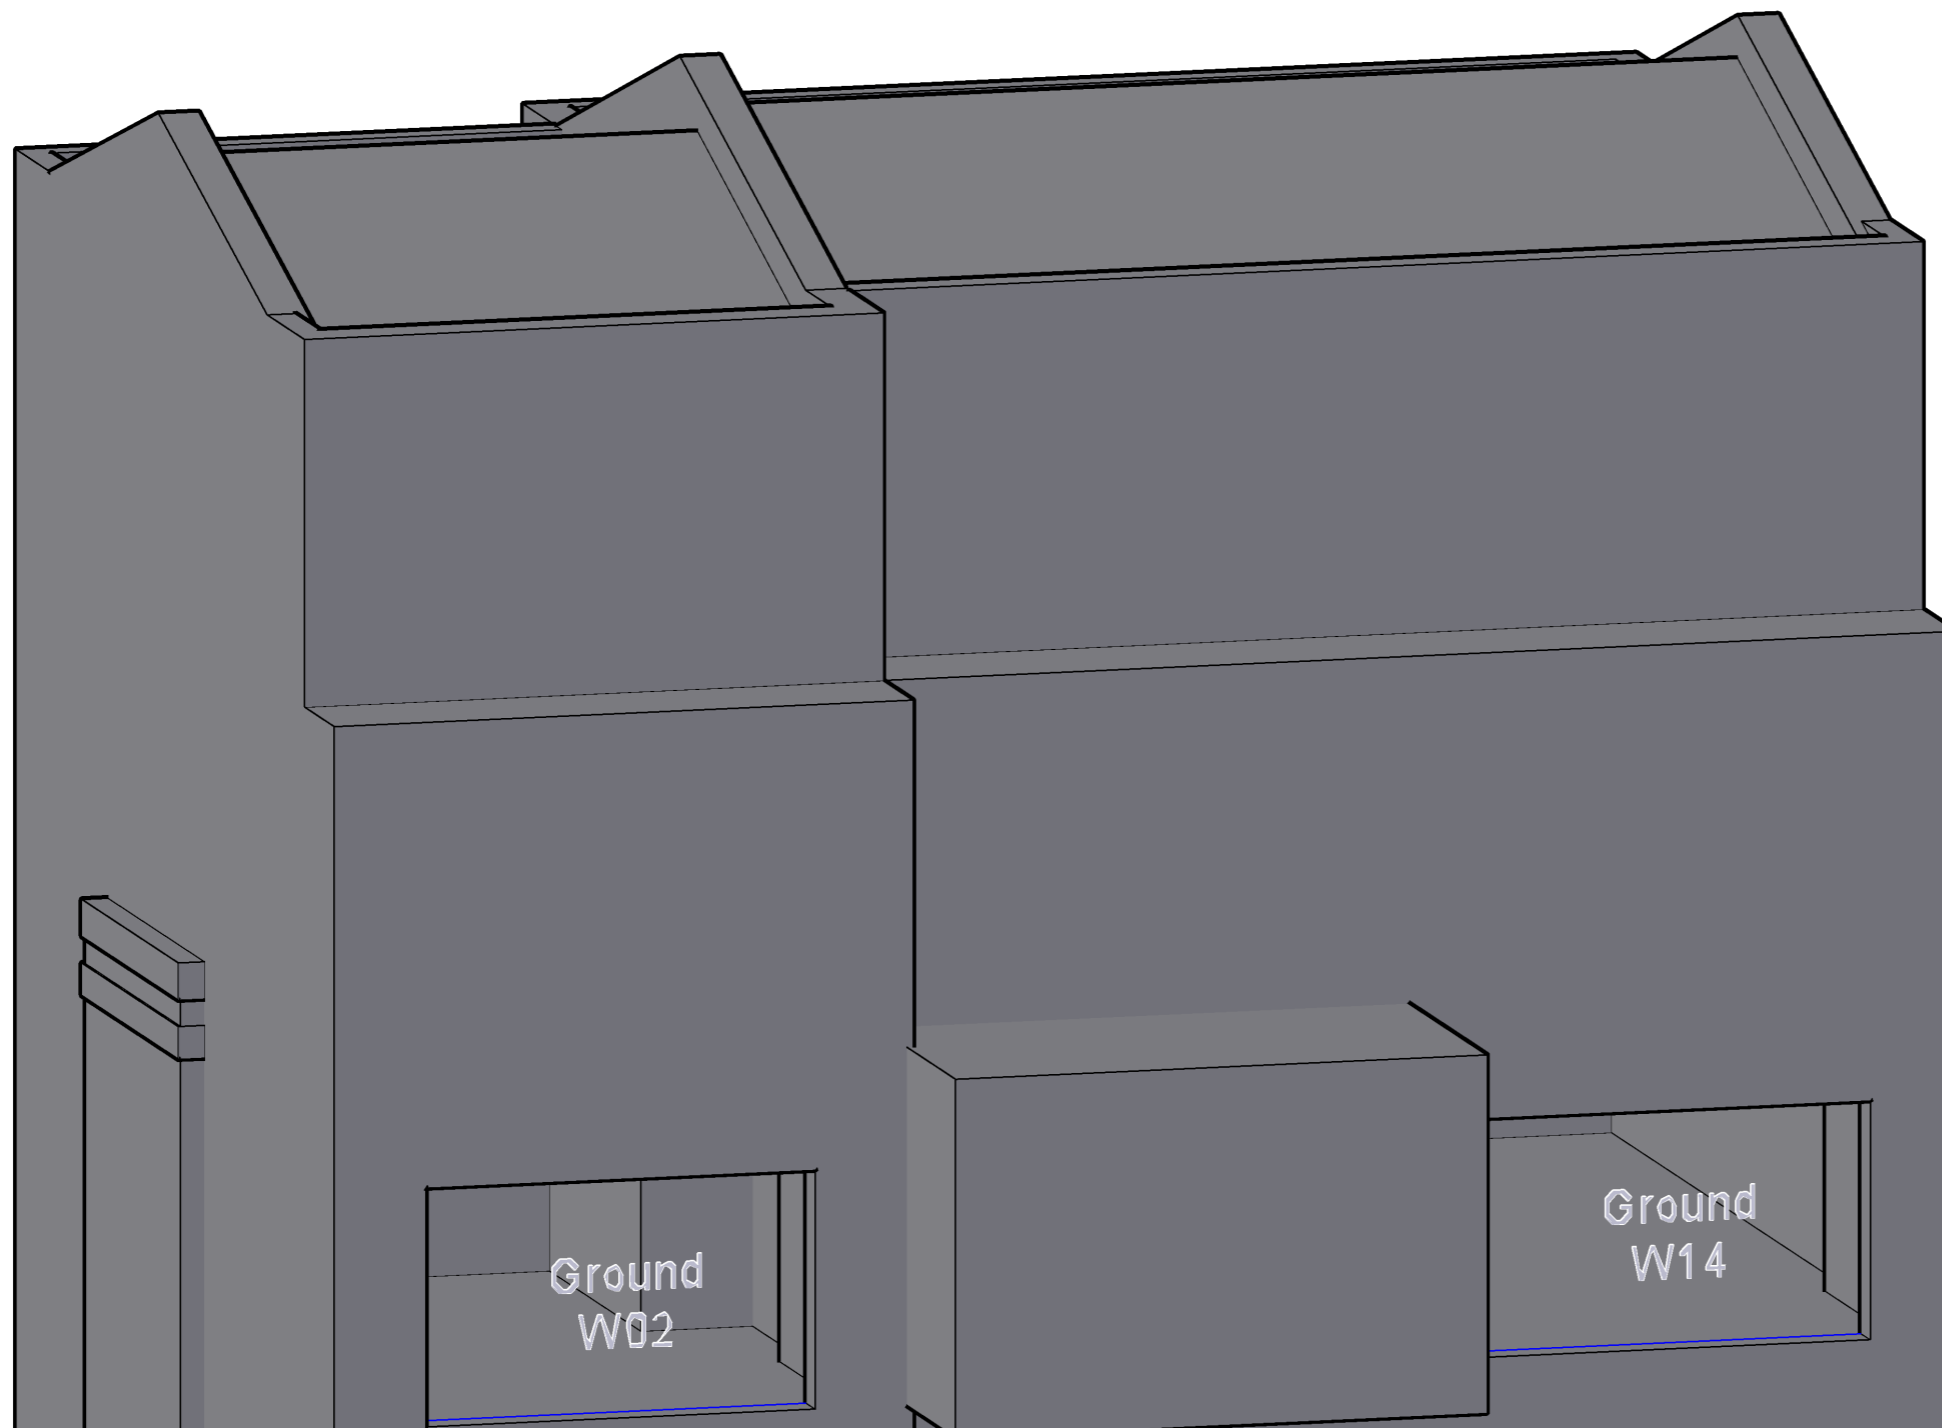

Project The Stag Brewery
SW14 7ET
London

Title 2 to 6 Williams Lane
Window Map

Drawn AP Checked --

Date 04/10/2019 Rel no. 13

Drawing no. 2201-WM16



Sources of information

See Sources of Information in Appendix 1

EB7 Ltd

Site Photographs
Ordnance Survey



Project The Stag Brewery
SW14 7ET
London

Title 8-10 Williams Lane
Window Map

Drawn AP Checked --

Date 04/10/2019 Rel no. 13


Drawing no. 2201-WM16

Sources of information

See Sources of Information in Appendix 1

EB7 Ltd

Site Photographs
Ordnance Survey

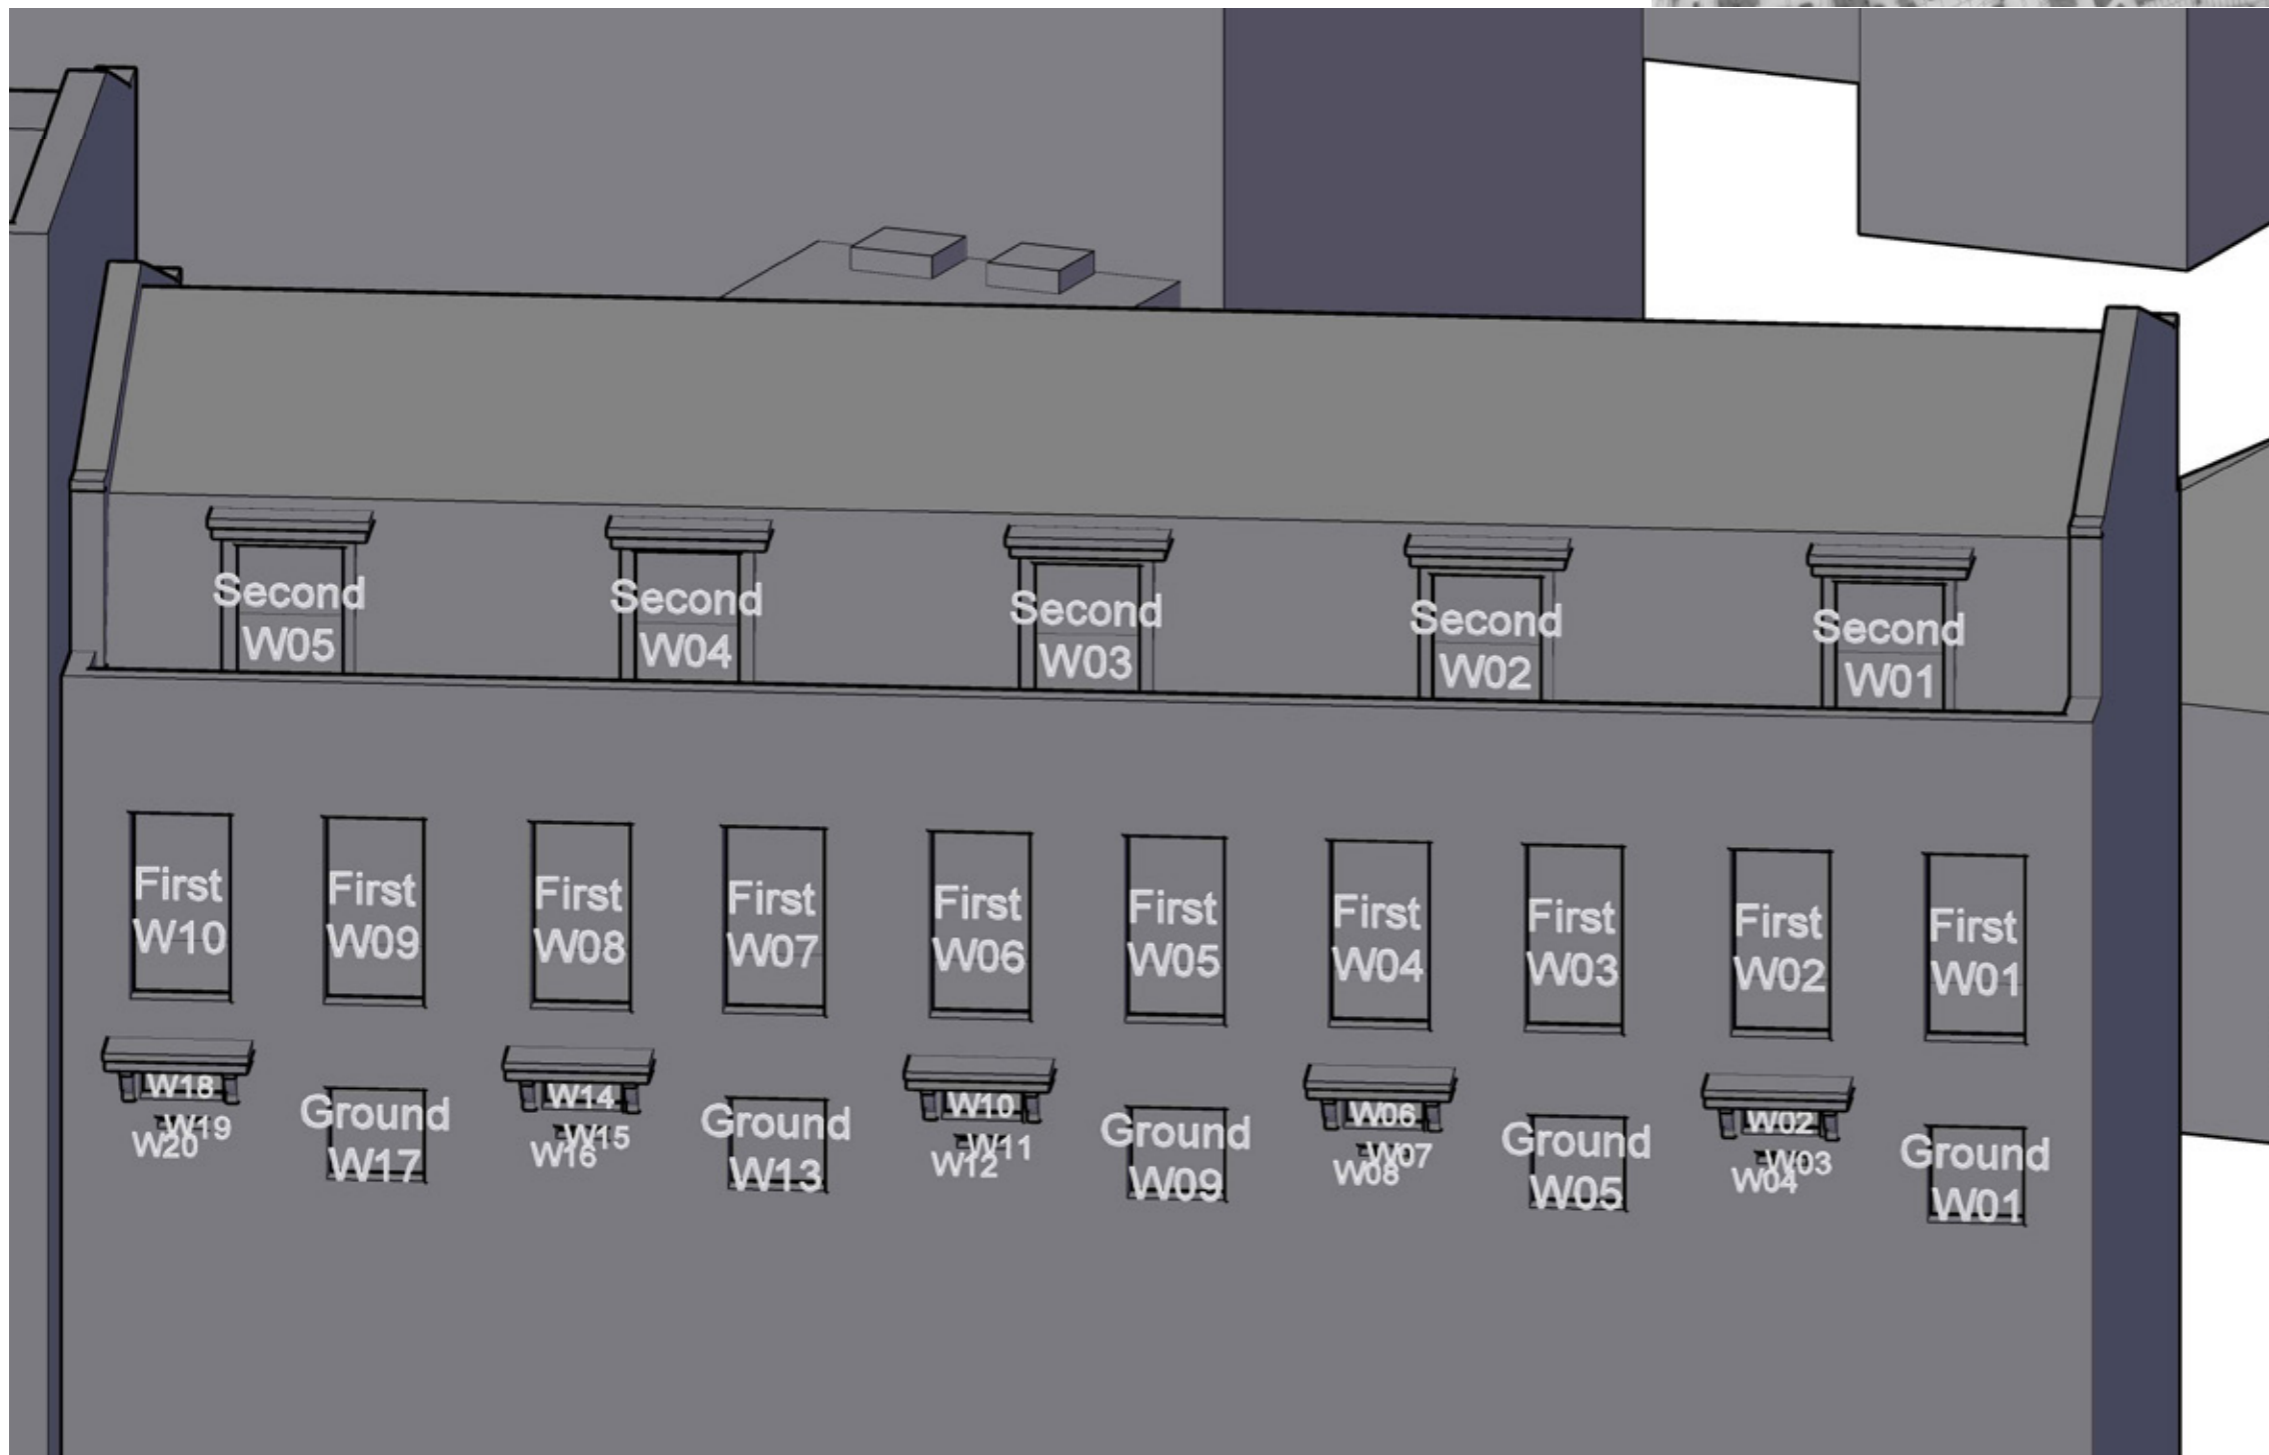

Project The Stag Brewery
SW14 7ET
London

Title 12 to 20 Williams Lane
Window Map

Drawn AP Checked --

Date 04/10/2019 Rel no. 13



Drawing no. 2201-WM17

Sources of information

See Sources of Information in Appendix 1

EB7 Ltd

Site Photographs
Ordnance Survey

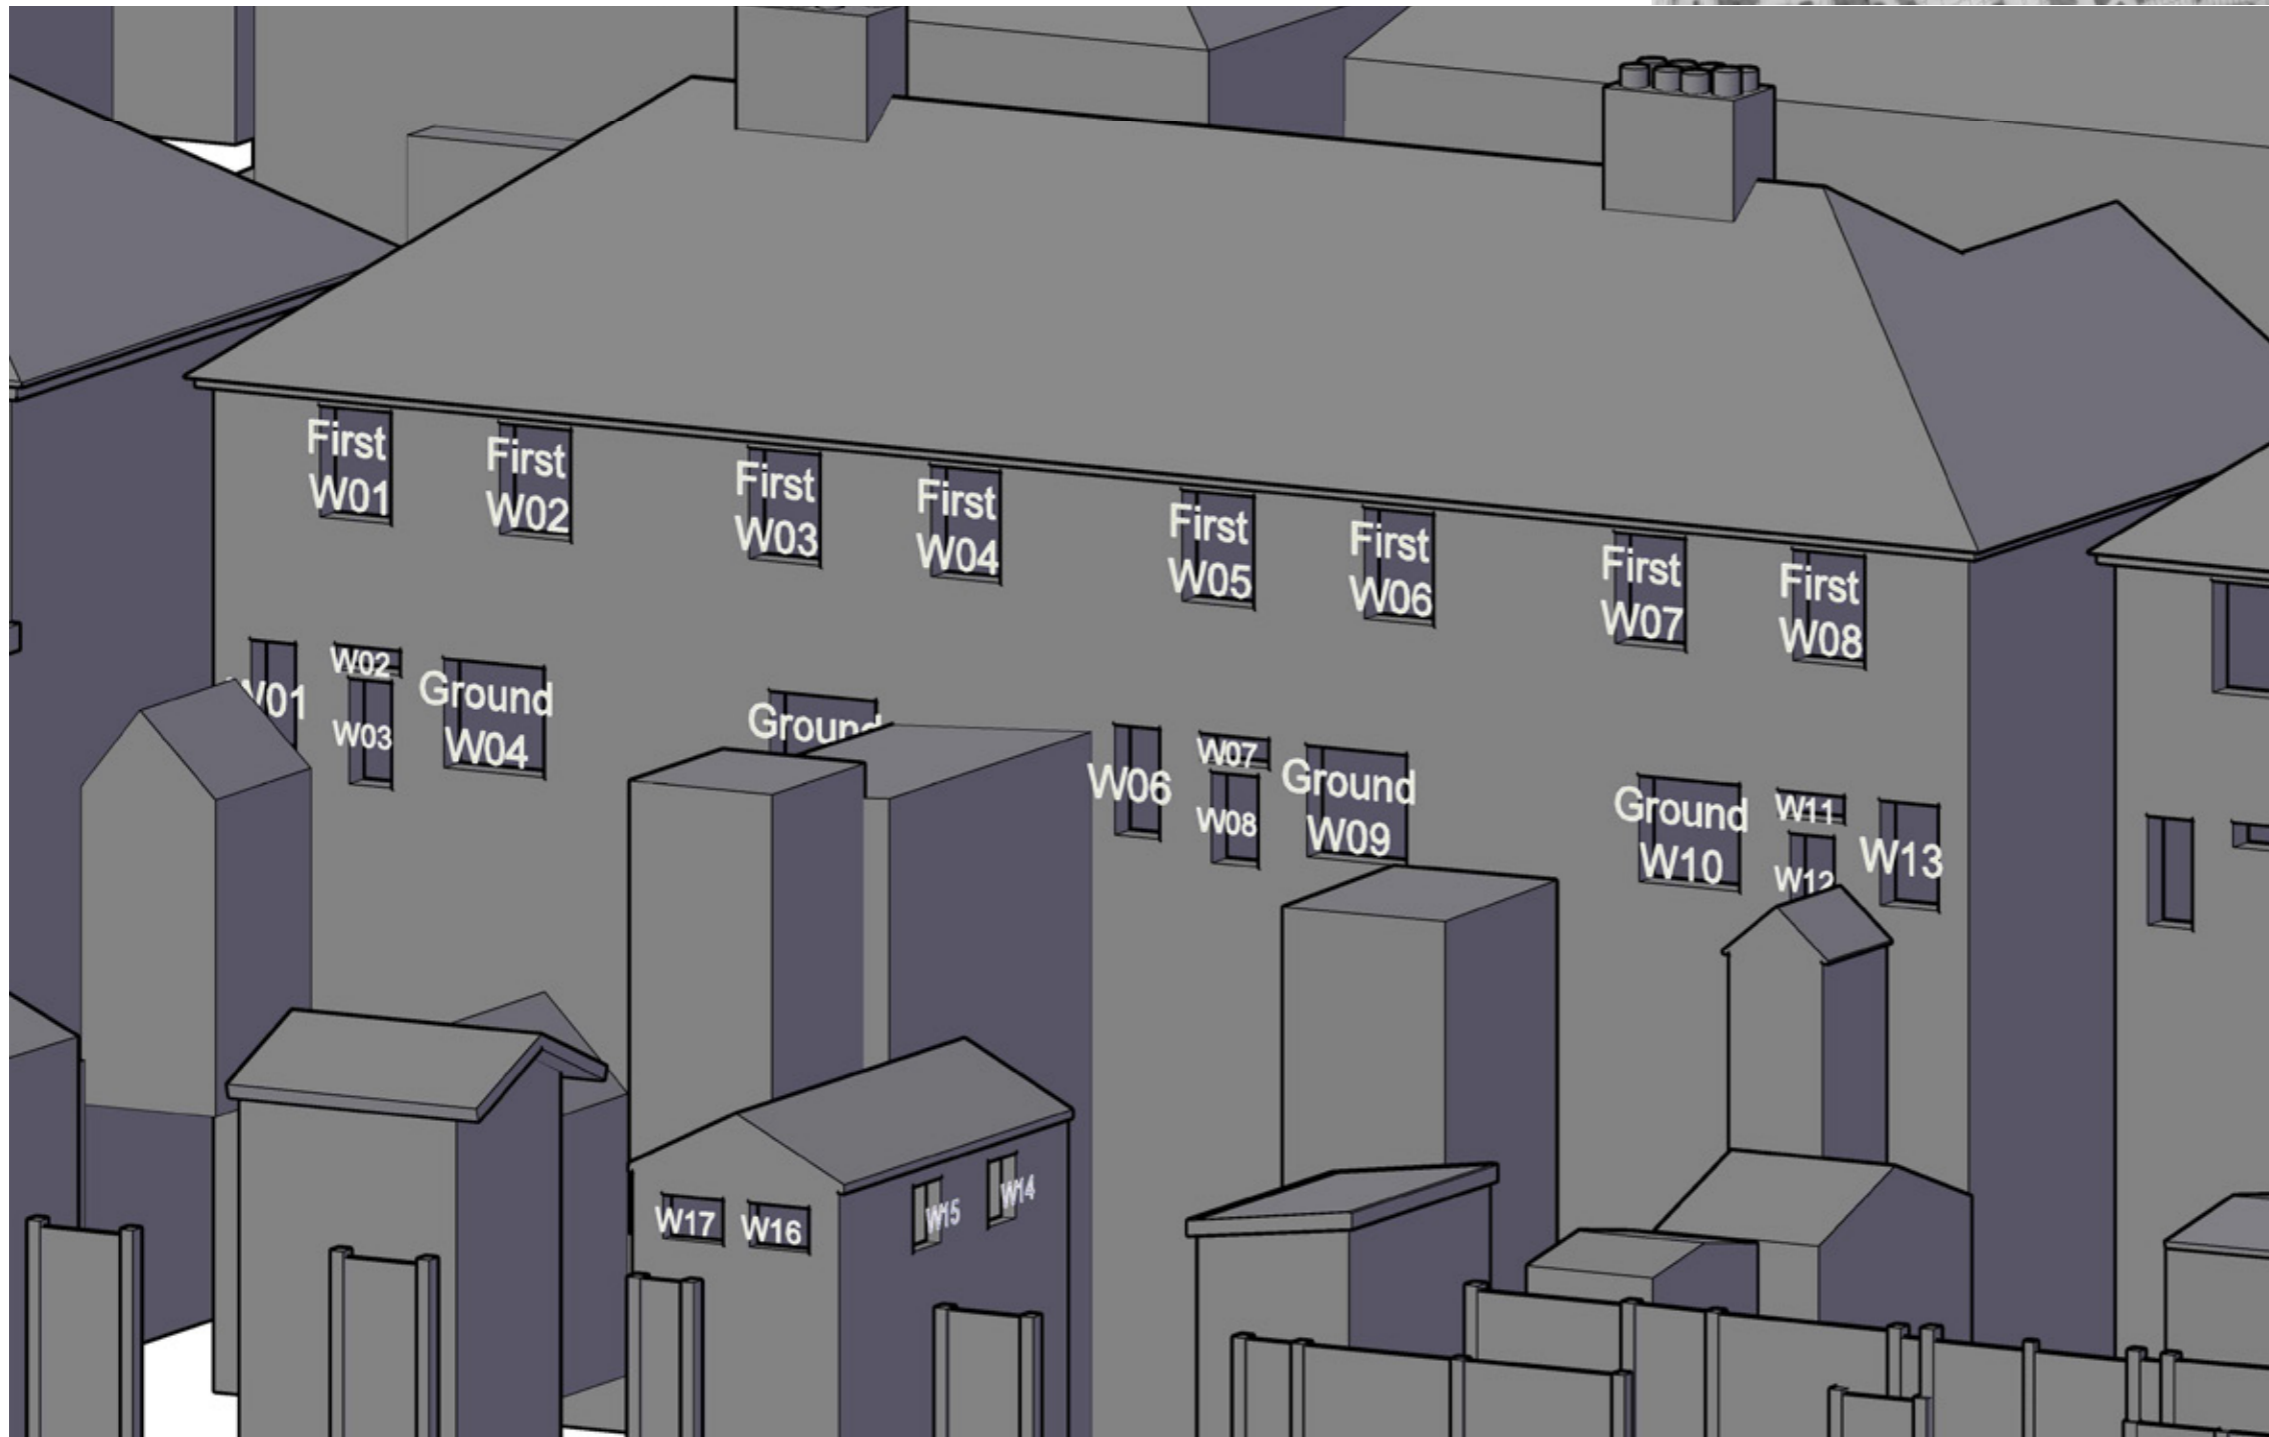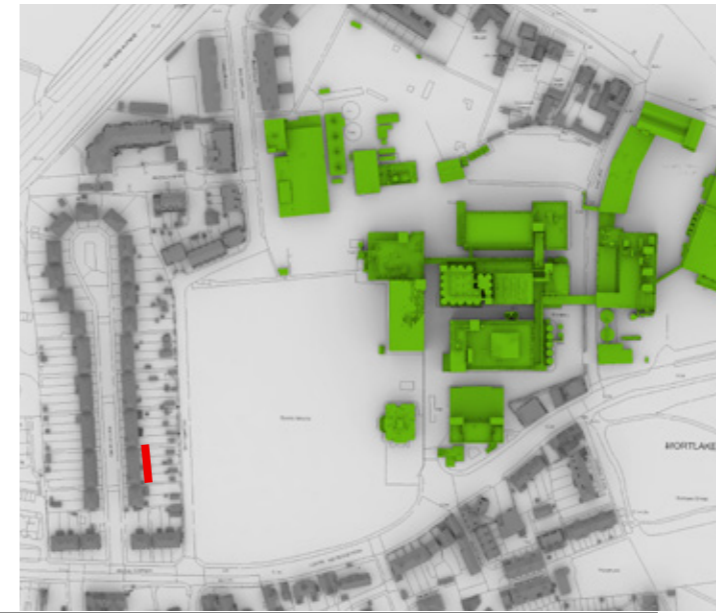

Project The Stag Brewery
SW14 7ET
London

Title 15 to 21 Watney Road
Window Map

Drawn AP Checked --

Date 04/10/2019 Rel no. 13

Drawing no. 2201-WM18

Sources of information

See Sources of Information in Appendix 1

EB7 Ltd
Site Photographs
Ordnance Survey



Project The Stag Brewery
SW14 7ET
London

Title Reid Court
Window Map

Drawn AP Checked --

Date 04/10/2019 Rel no. 13

Drawing no. 2201-WM19

Sources of information

See Sources of Information in Appendix 1

EB7 Ltd
 Site Photographs
 Ordnance Survey



Project The Stag Brewery
 SW14 7ET
 London

Title Churchil Court
 Window Map


Drawn AP Checked --

Date 04/10/2019 Rel no. 13

Drawing no. 2201-WM20

Sources of information

See Sources of Information in Appendix 1

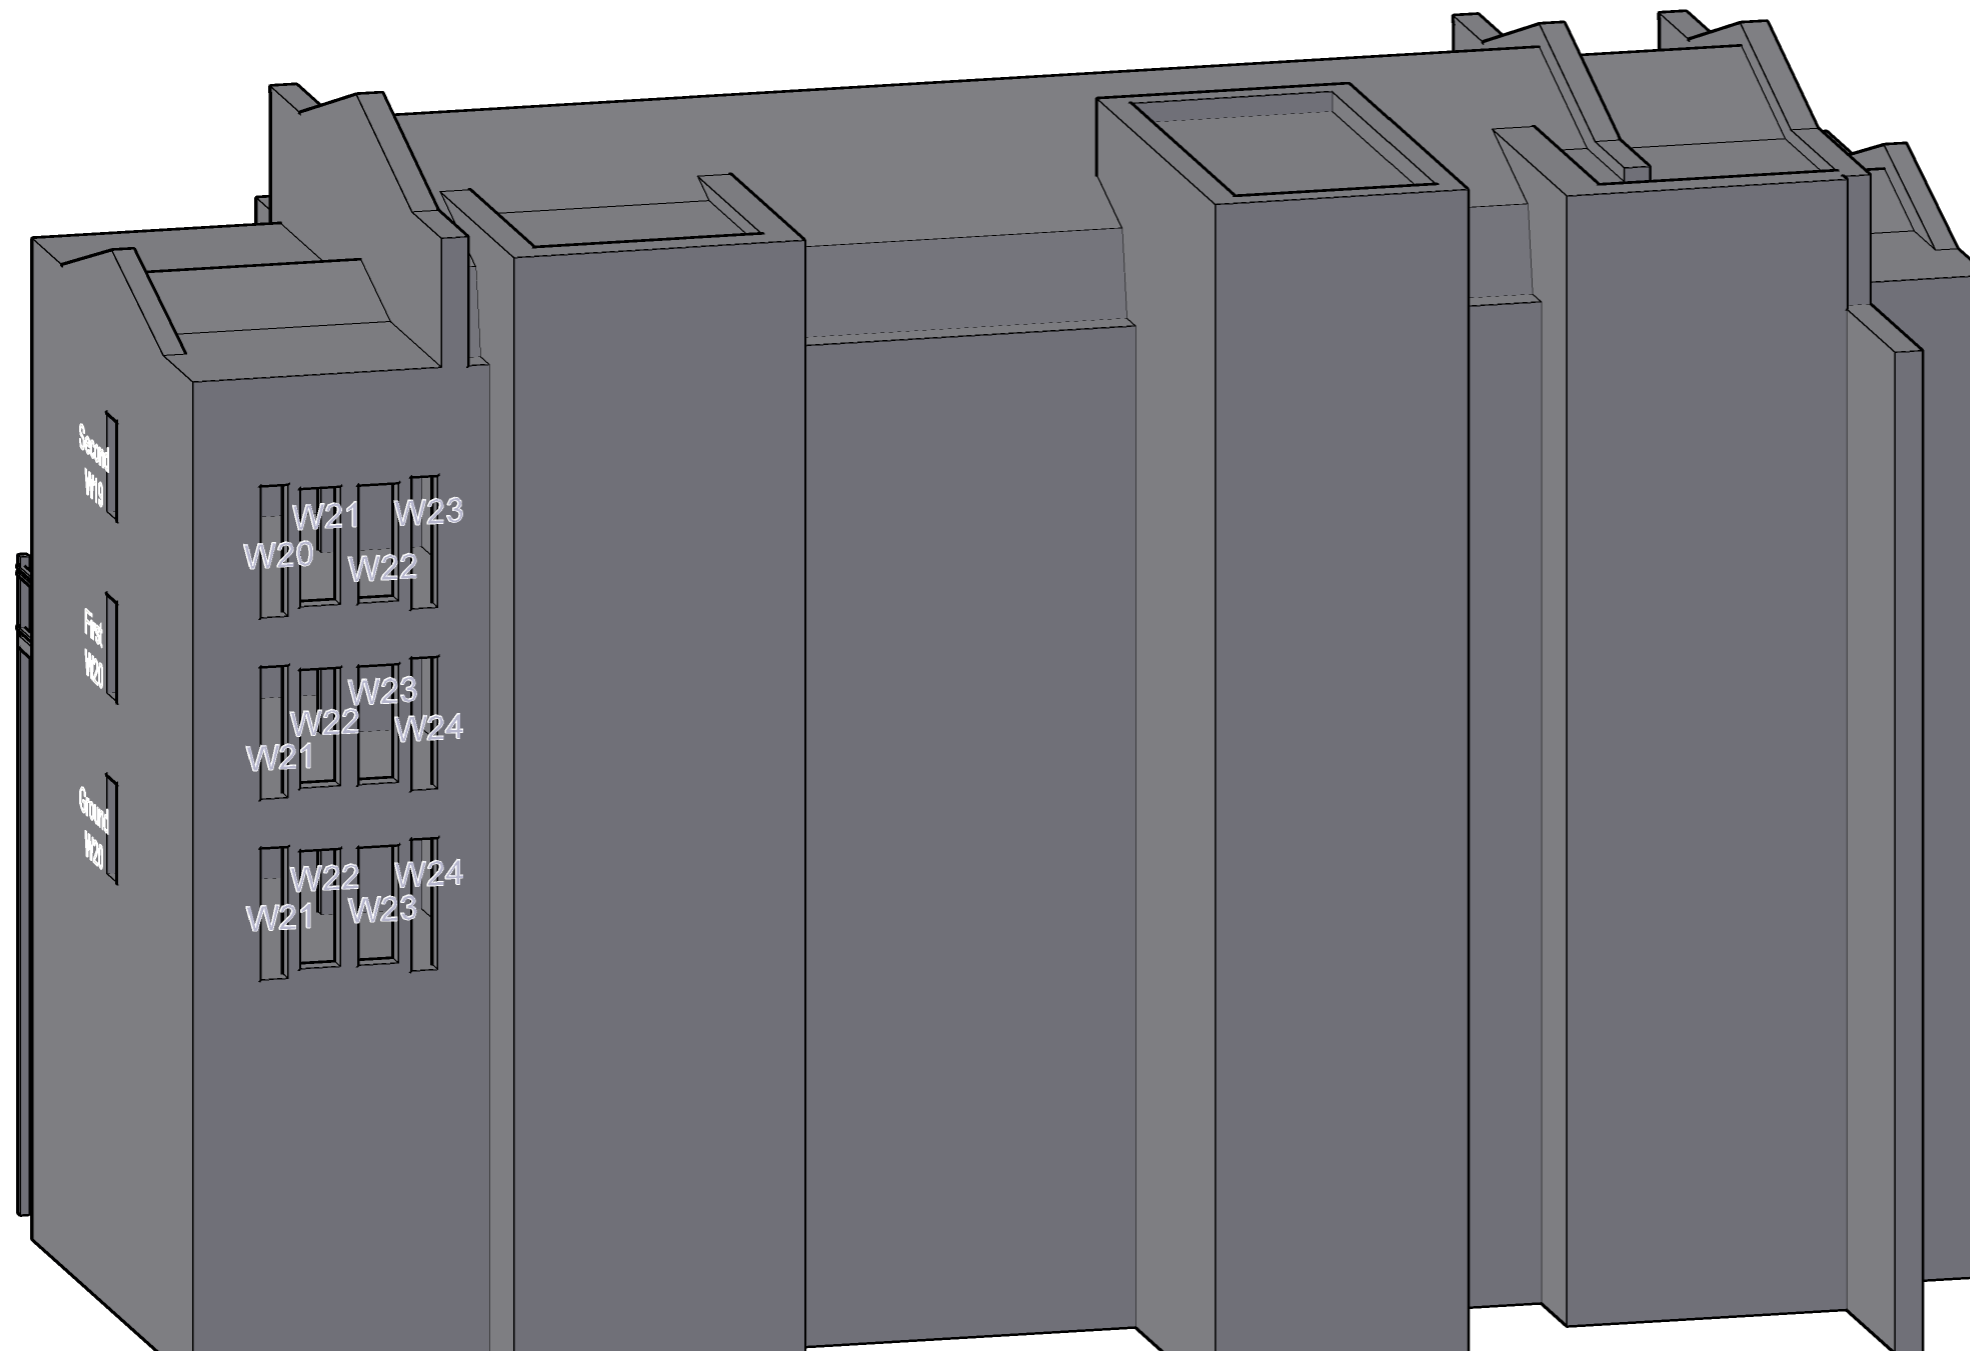

EB7 Ltd
Site Photographs
Ordnance Survey

Project The Stag Brewery
SW14 7ET
London

Title Churchill Court
Window Map

Drawn AP Checked --

Date 04/10/2019 Rel no. 13

Drawing no. 2201-WM20

Sources of information

See Sources of Information in Appendix 1

EB7 Ltd

Site Photographs
Ordnance Survey



Project The Stag Brewery
SW14 7ET
London

Title Jolly Gardeners
Window Map

Drawn AP Checked --

Date 04/10/2019 Rel no. 13

Drawing no. 2201-WM21



Sources of information

See Sources of Information in Appendix 1

EB7 Ltd

Site Photographs
Ordnance Survey



Project The Stag Brewery
SW14 7ET
London

Title The Tapestry
Window Map

Drawn AP Checked --

Date 04/10/2019 Rel no. 13

Drawing no. 2201-WM22

Sources of information

See Sources of Information in Appendix 1

EB7 Ltd

Site Photographs
Ordnance Survey



Project The Stag Brewery
SW14 7ET
London

Title The Tapestry
Window Map

Drawn AP Checked --

Date 04/10/2019 Rel no. 13


Drawing no. 2201-WM23

Sources of information

See Sources of Information in Appendix 1

EB7 Ltd

Site Photographs
Ordnance Survey

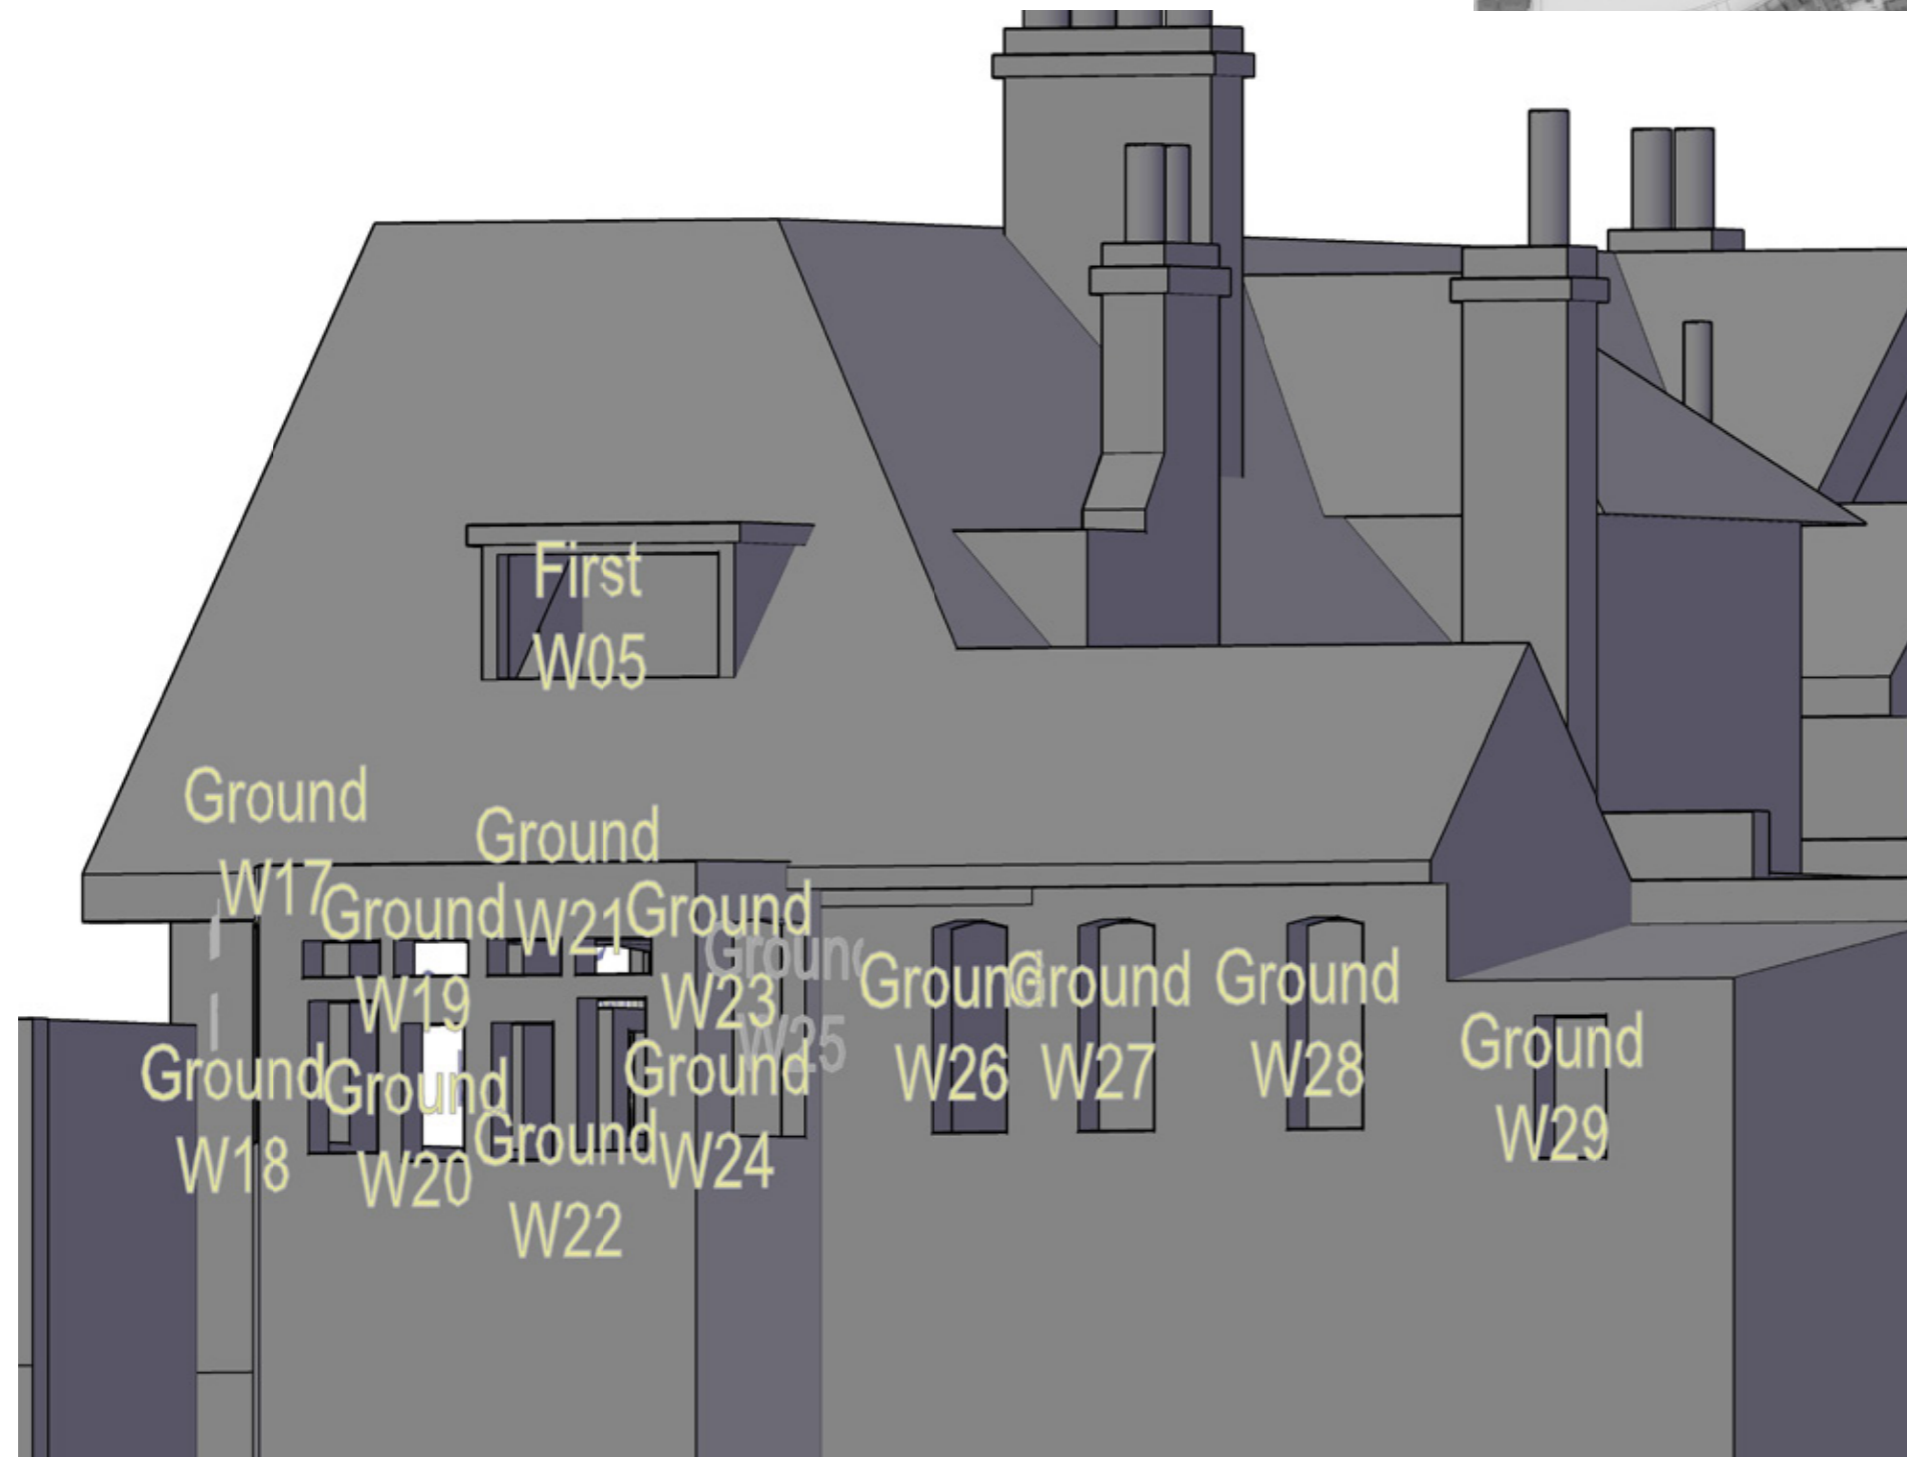

Project The Stag Brewery
SW14 7ET
London

Title The Tapestry
Window Map

Drawn AP Checked --

Date 04/10/2019 Rel no. 13


Drawing no. 2201-WM24

Sources of information

See Sources of Information in Appendix 1

EB7 Ltd

Site Photographs
 Ordnance Survey

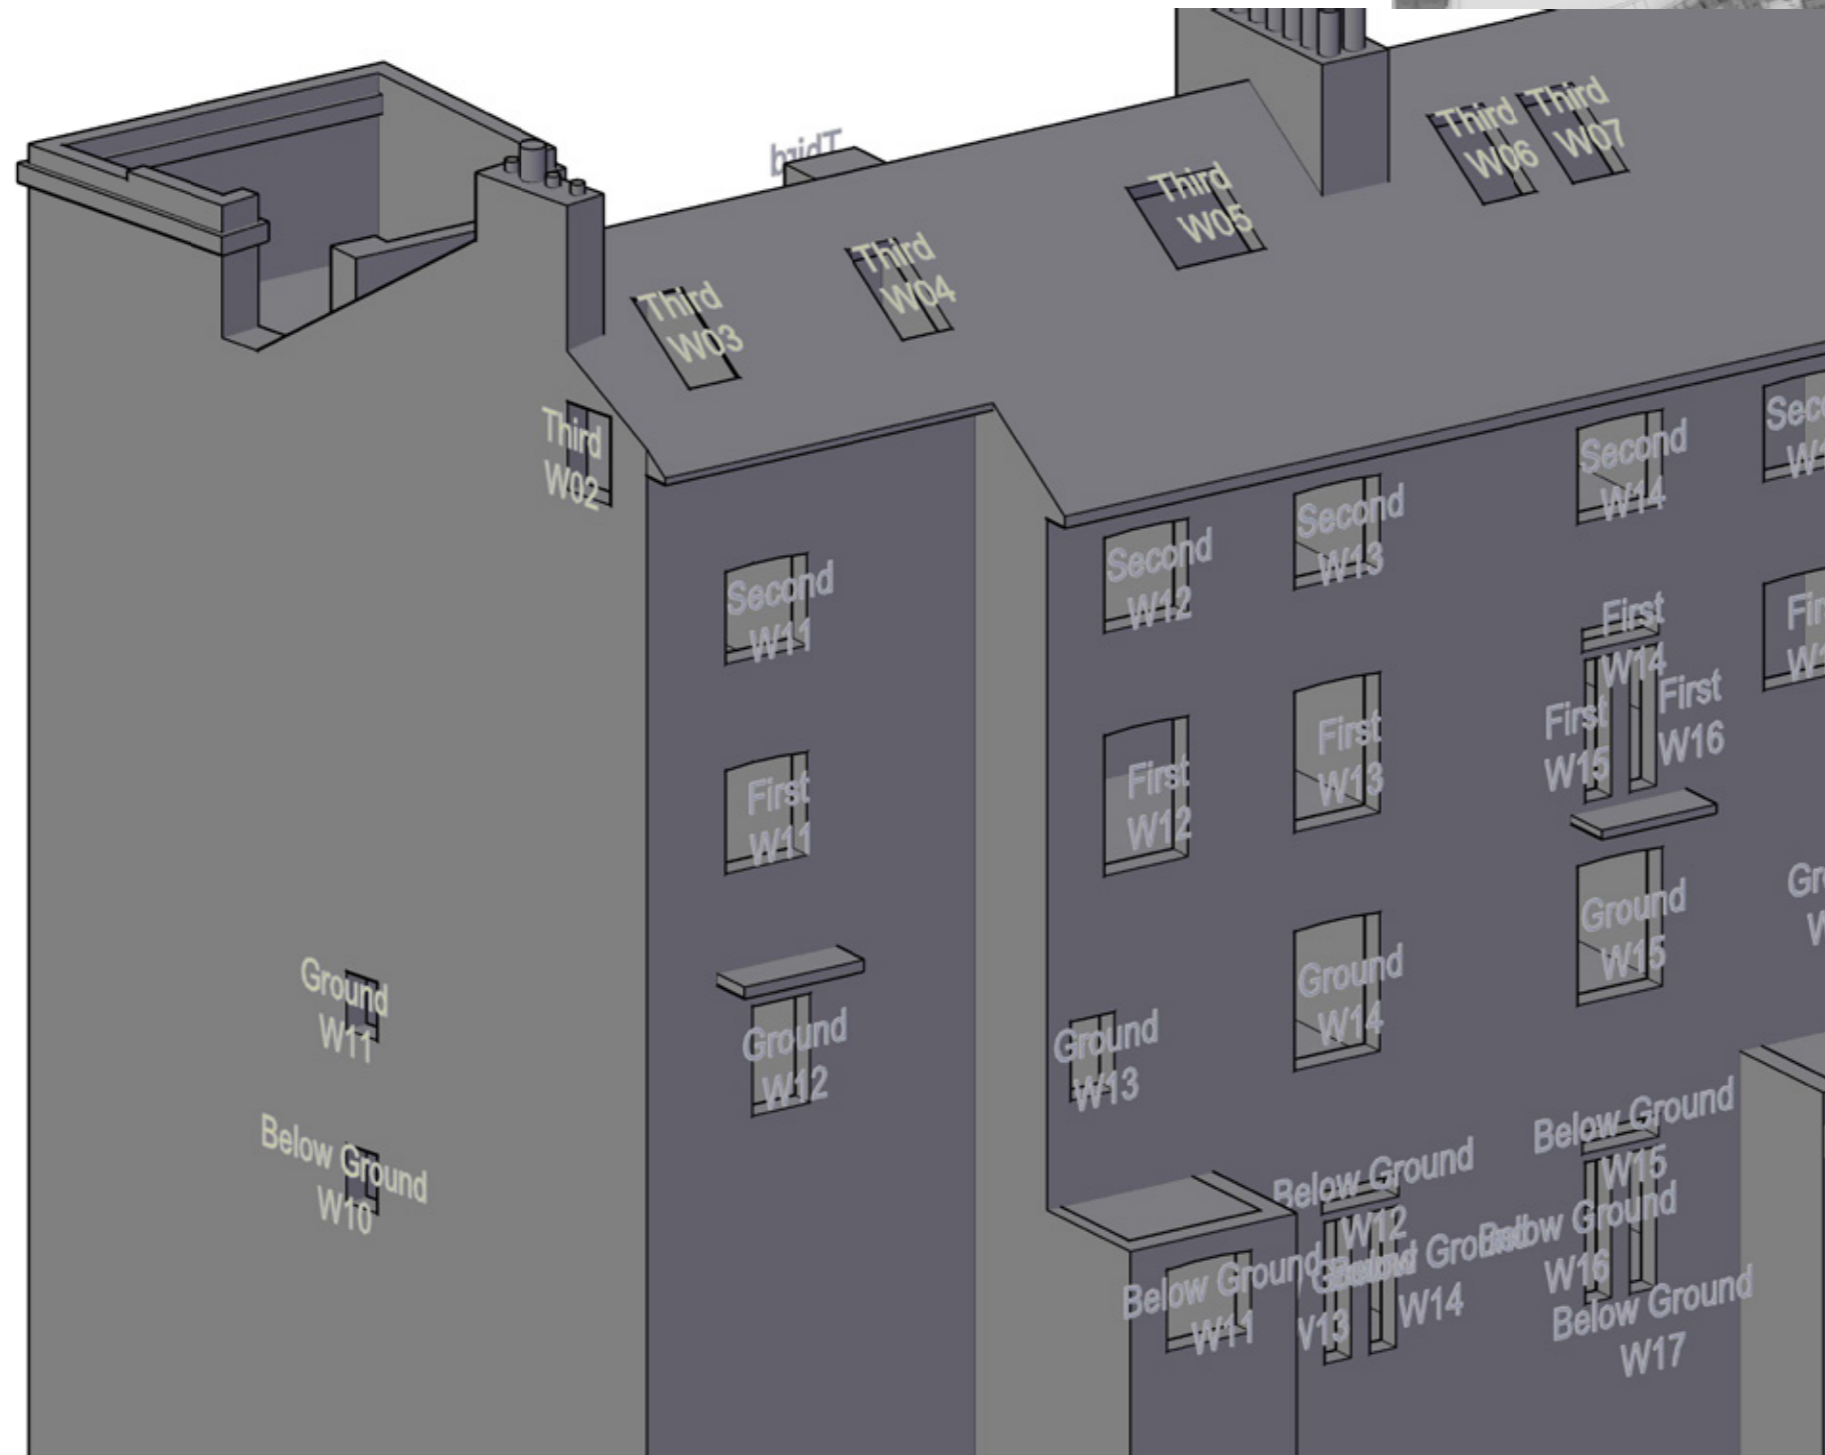

Project The Stag Brewery
 SW14 7ET
 London

Title 1-10 Cromwell Place
 Window Map

Drawn AP Checked --


Date 04/10/2019 Rel no. 13

Drawing no. 2201-WM25



Sources of information

See Sources of Information in Appendix 1

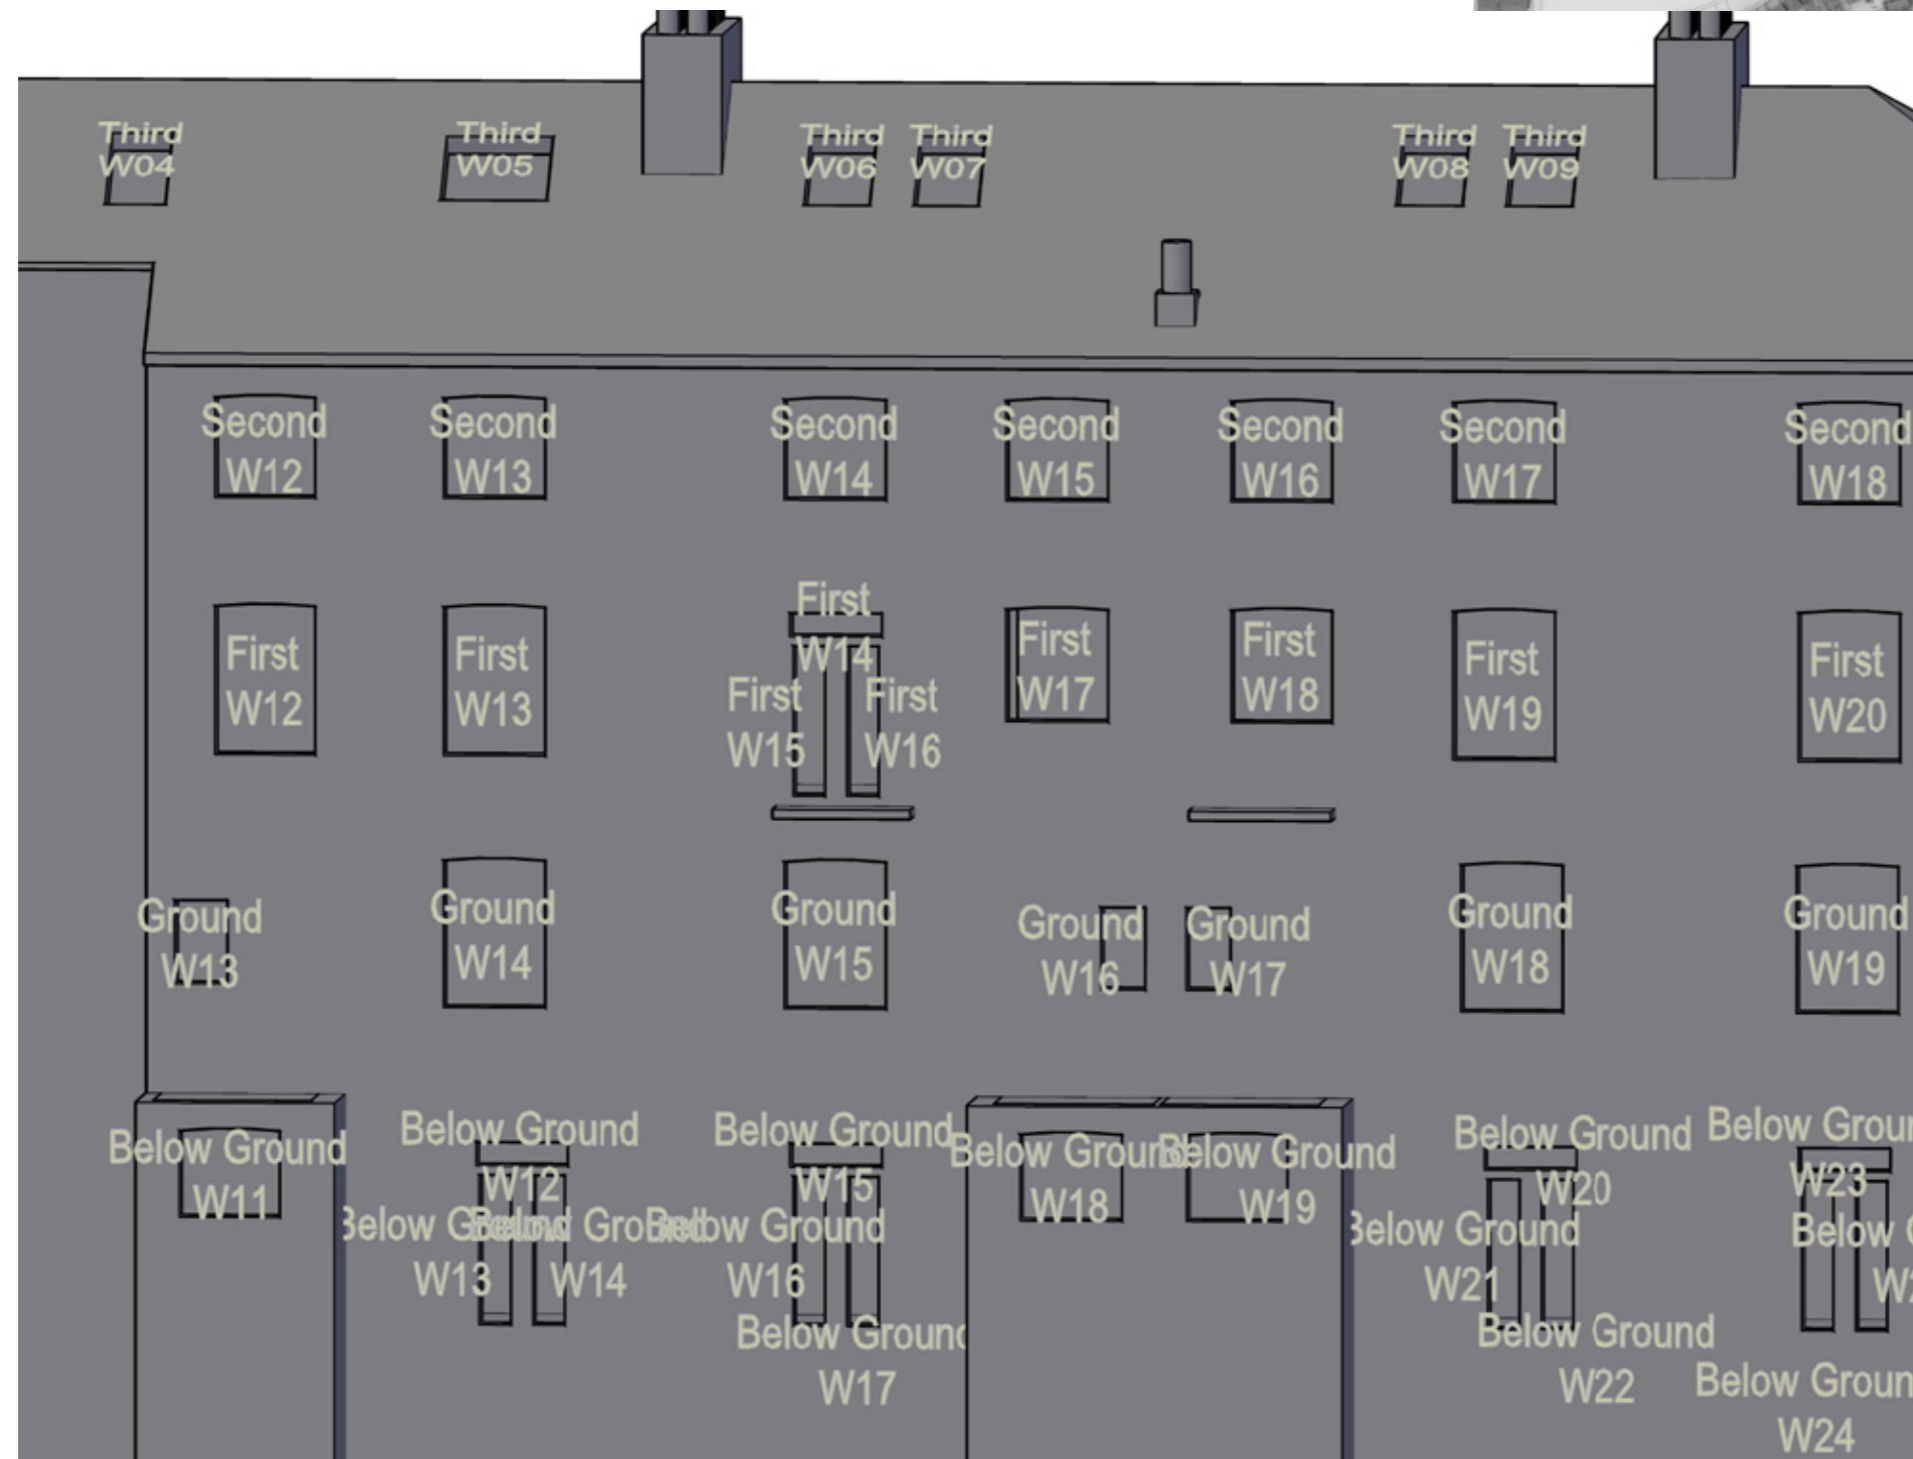

EB7 Ltd
 Site Photographs
 Ordnance Survey

Project The Stag Brewery
 SW14 7ET
 London

Title 1-10 Cromwell Place
 Window Map

Drawn AP Checked --

Date 04/10/2019 Rel no. 13

Drawing no. 2201-WM26

Sources of information

See Sources of Information in Appendix 1

EB7 Ltd

Site Photographs
Ordnance Survey



Project The Stag Brewery
SW14 7ET
London

Title 1-10 Cromwell Place
Window Map

Drawn AP Checked --

Date 04/10/2019 Rel no. 13

Drawing no. 2201-WM27

Sources of information

See Sources of Information in Appendix 1

EB7 Ltd

Site Photographs
Ordnance Survey



Project The Stag Brewery
SW14 7ET
London

Title 1-10 Cromwell Place
Window Map

Drawn AP Checked --

Date 04/10/2019 Rel no. 13

Drawing no. 2201-WM28




Sources of information

See Sources of Information in Appendix 1

EB7 Ltd

Site Photographs
Ordnance Survey

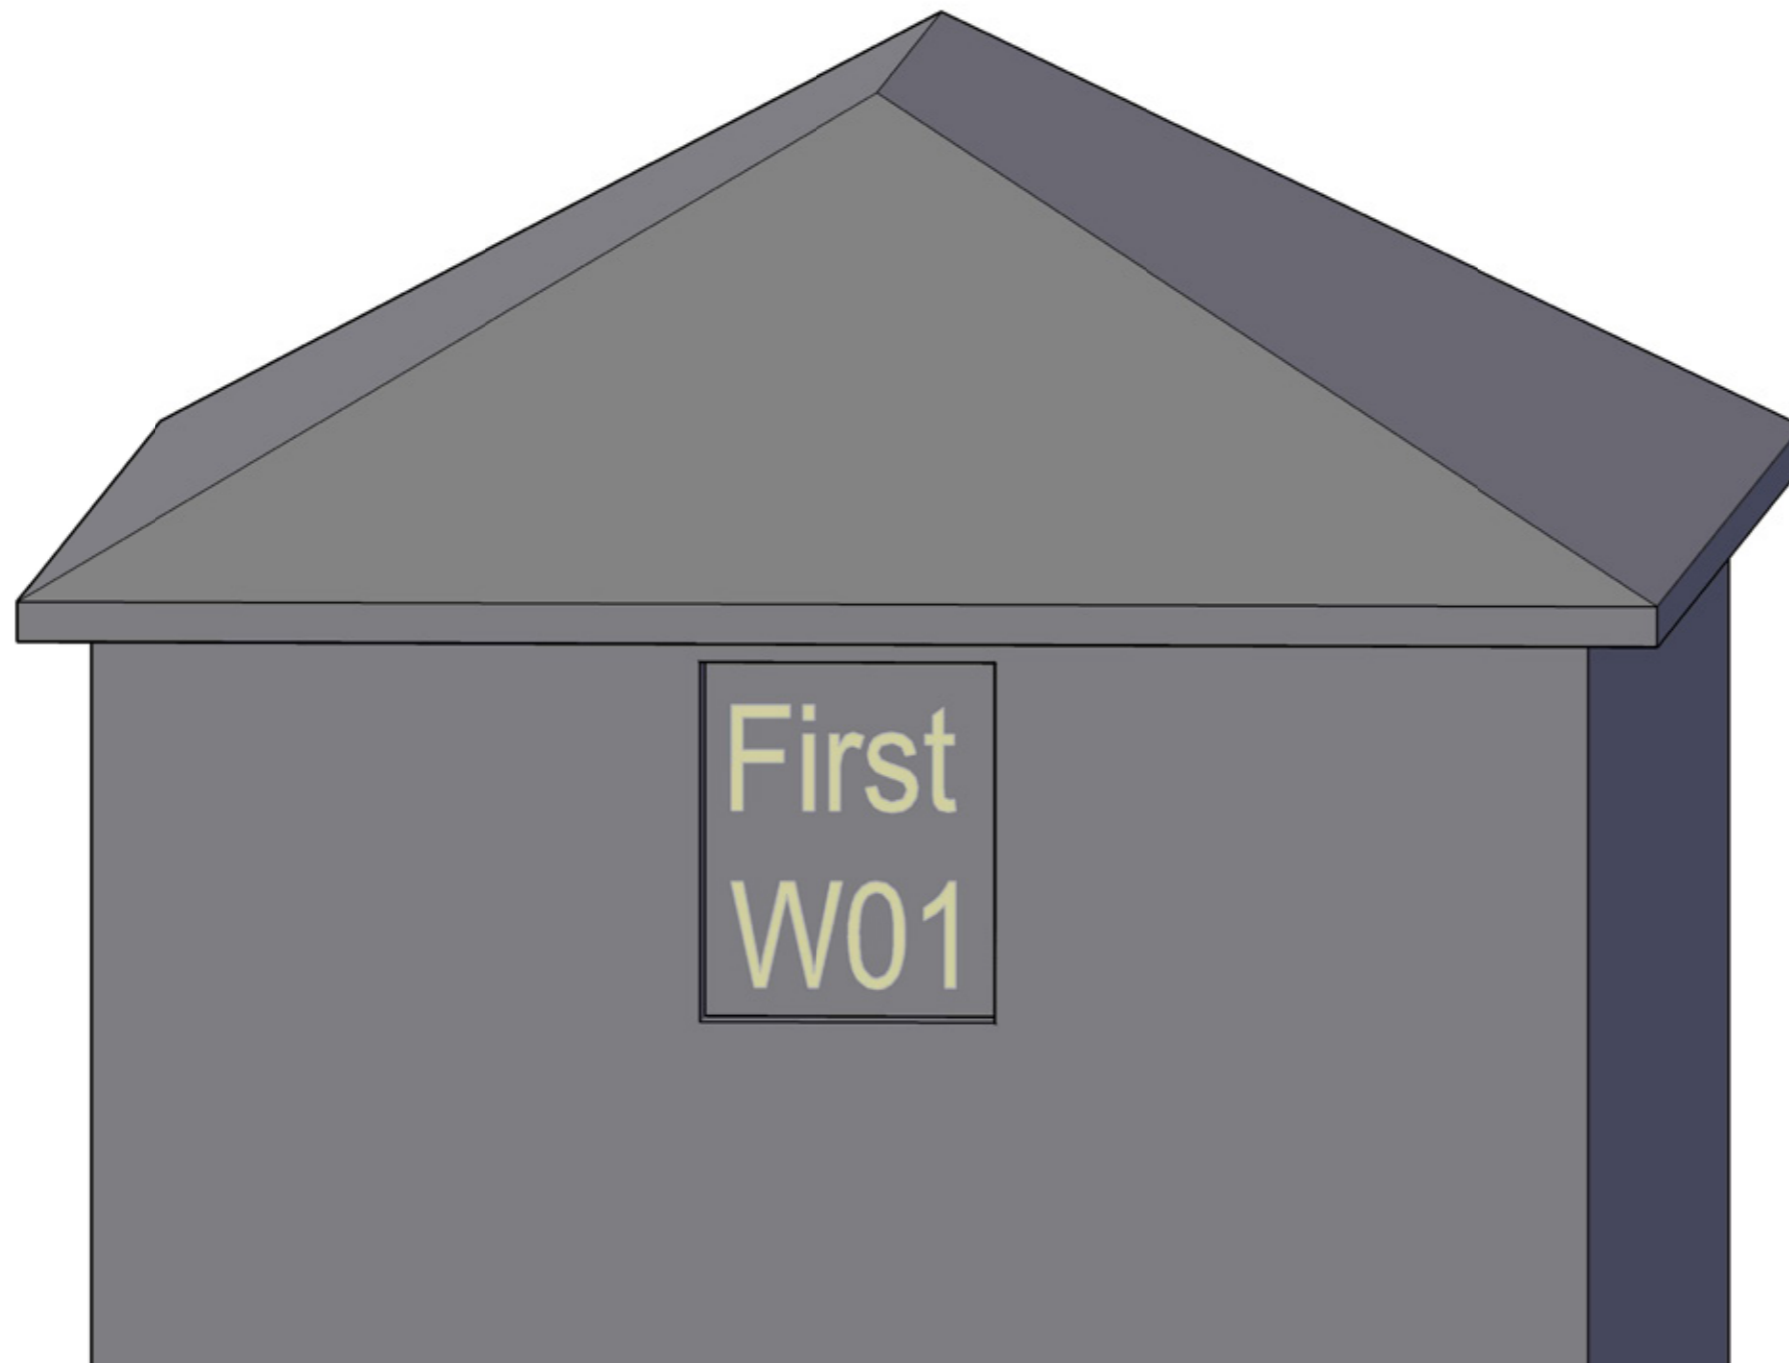

Project The Stag Brewery
SW14 7ET
London

Title 22 Cromwell Place
Window Map

Drawn AP Checked --

Date 04/10/2019 Rel no. 13

Drawing no. 2201-WM29