



THIS PAGE IS INTENTIONALLY BLANK

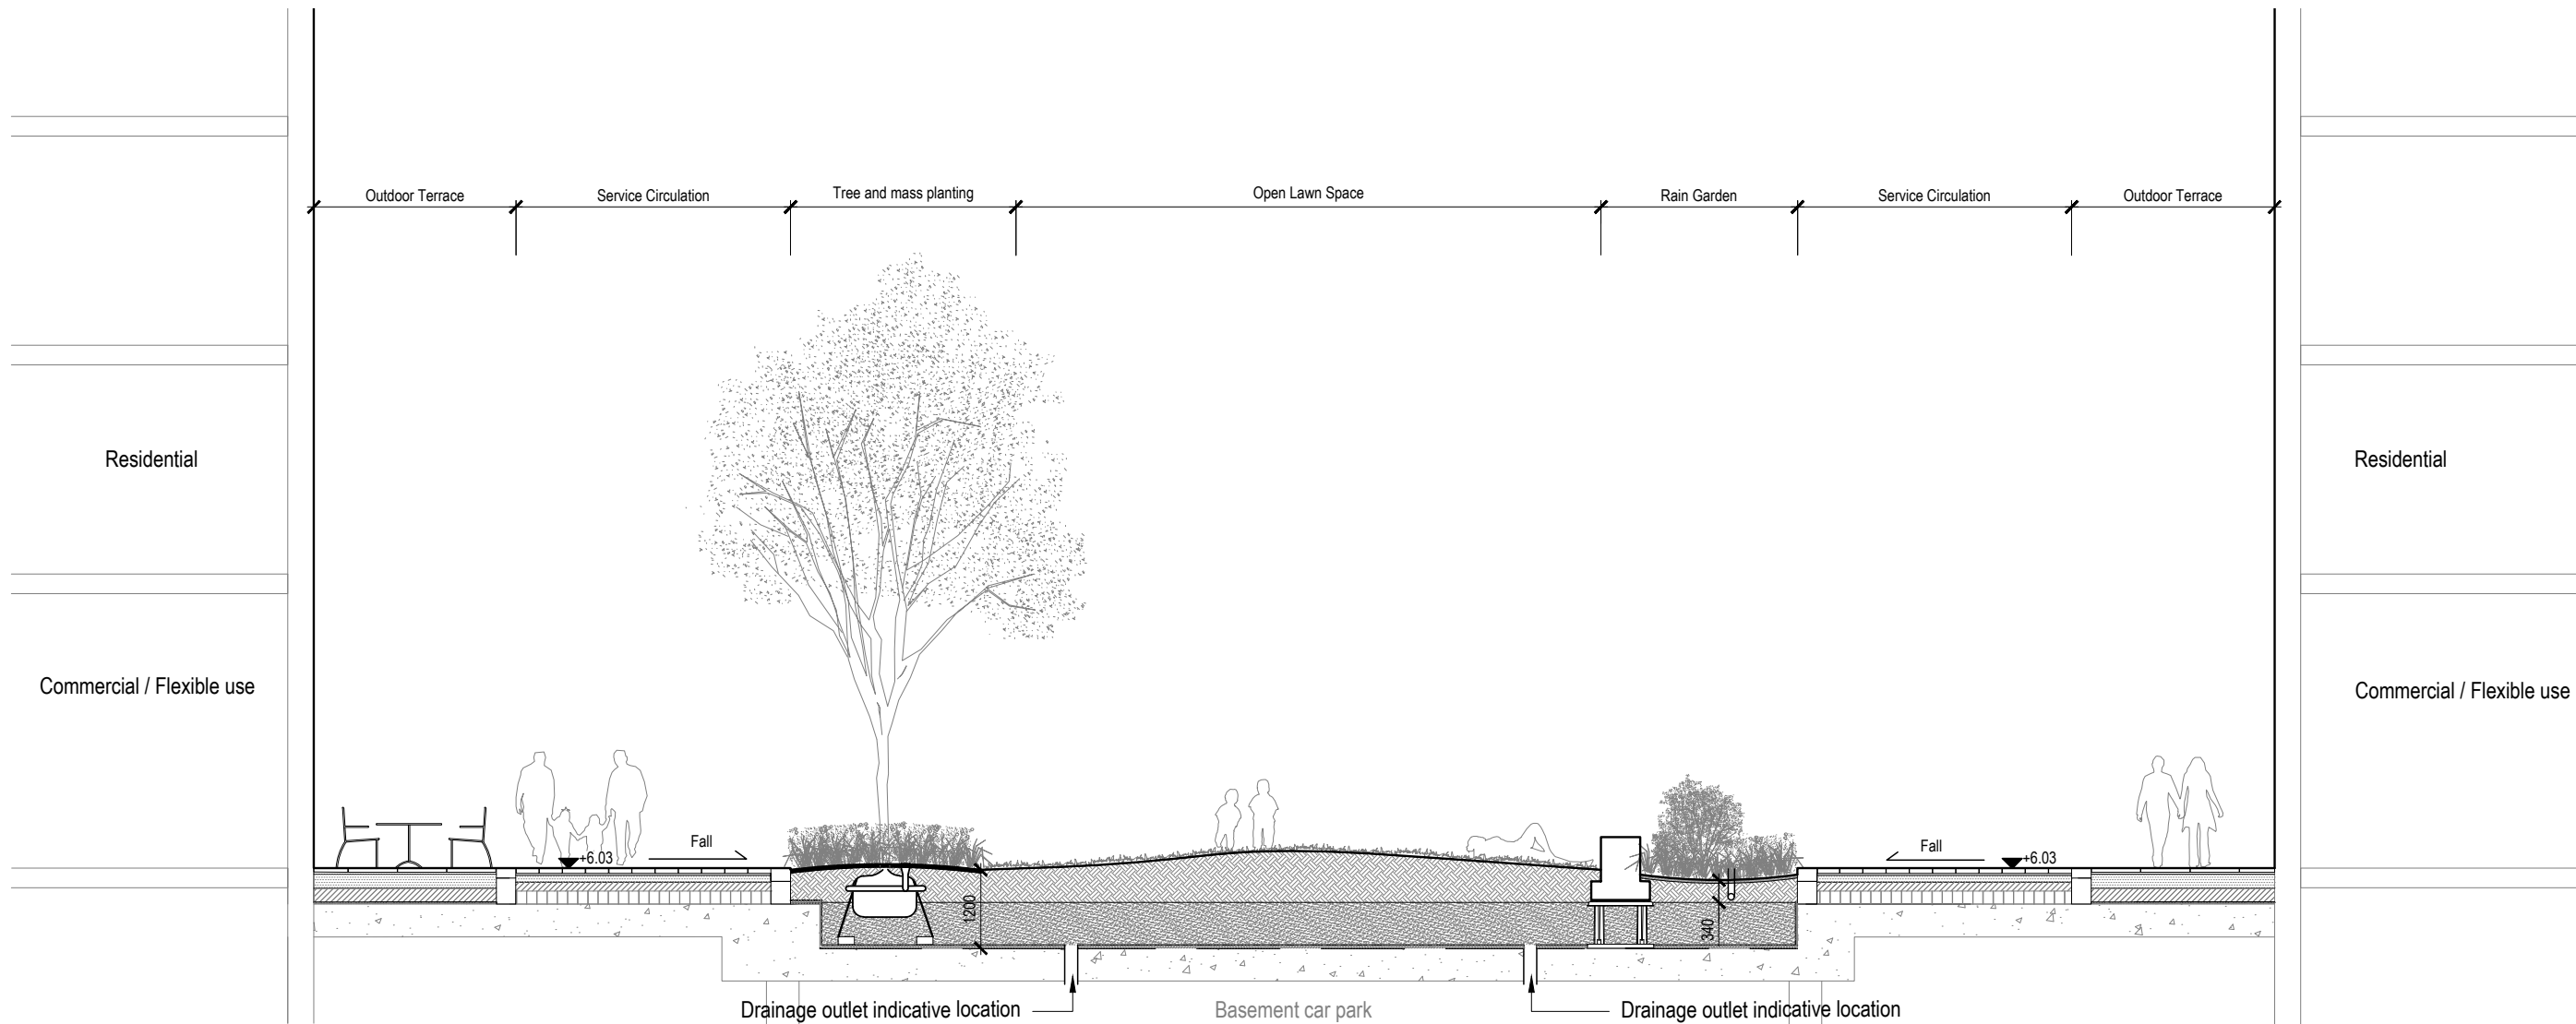

rev	details	by	date
D00	Issued for Planning	CC	03.11.2017
D01	Issued for Planning	RJ	01.02.2018
D02	Issued for Planning	RJ	09.02.2018
D03	Issued for Planning	RJ	13.02.2018
D04	Issued for Planning	CL	28.10.2018
D05	Issued for Planning	RM	24.04.2020

Notes

- 1.0 All dimensions in millimeters.
- 1.2 Use only dimensions shown.

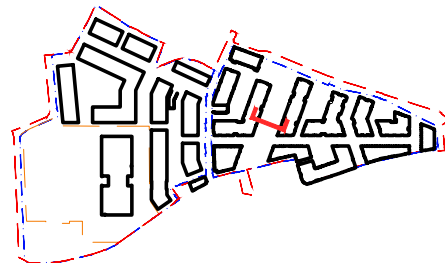

© copyright GILLESPIES LLP, all rights reserved

STAG BREWERY

Green Link Section

Drawing number P10736-00-001-200	
Revision D05	
drawing status DESIGN	
Date 24.04.2020	Scale 1:100 @ A3
Drawn RM	Checked CL



Client

DARTMOUTH CAPITAL
Alameda House, 90-100 Sydney Street, London SW3 6NJ
P: 0207 629 0239
F: xxxxx xxx xxx

GILLESPIES

1 St John's Square, London EC1M 4DH
P 0207 2532929 E design.london@gillespies.co.uk


Outdoor Terrace to Cinema Graded Walkway - Entry to Site Sloping Open Lawn Area Rain Garden Graded Walkway - Entry to Site Outdoor Terrace

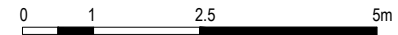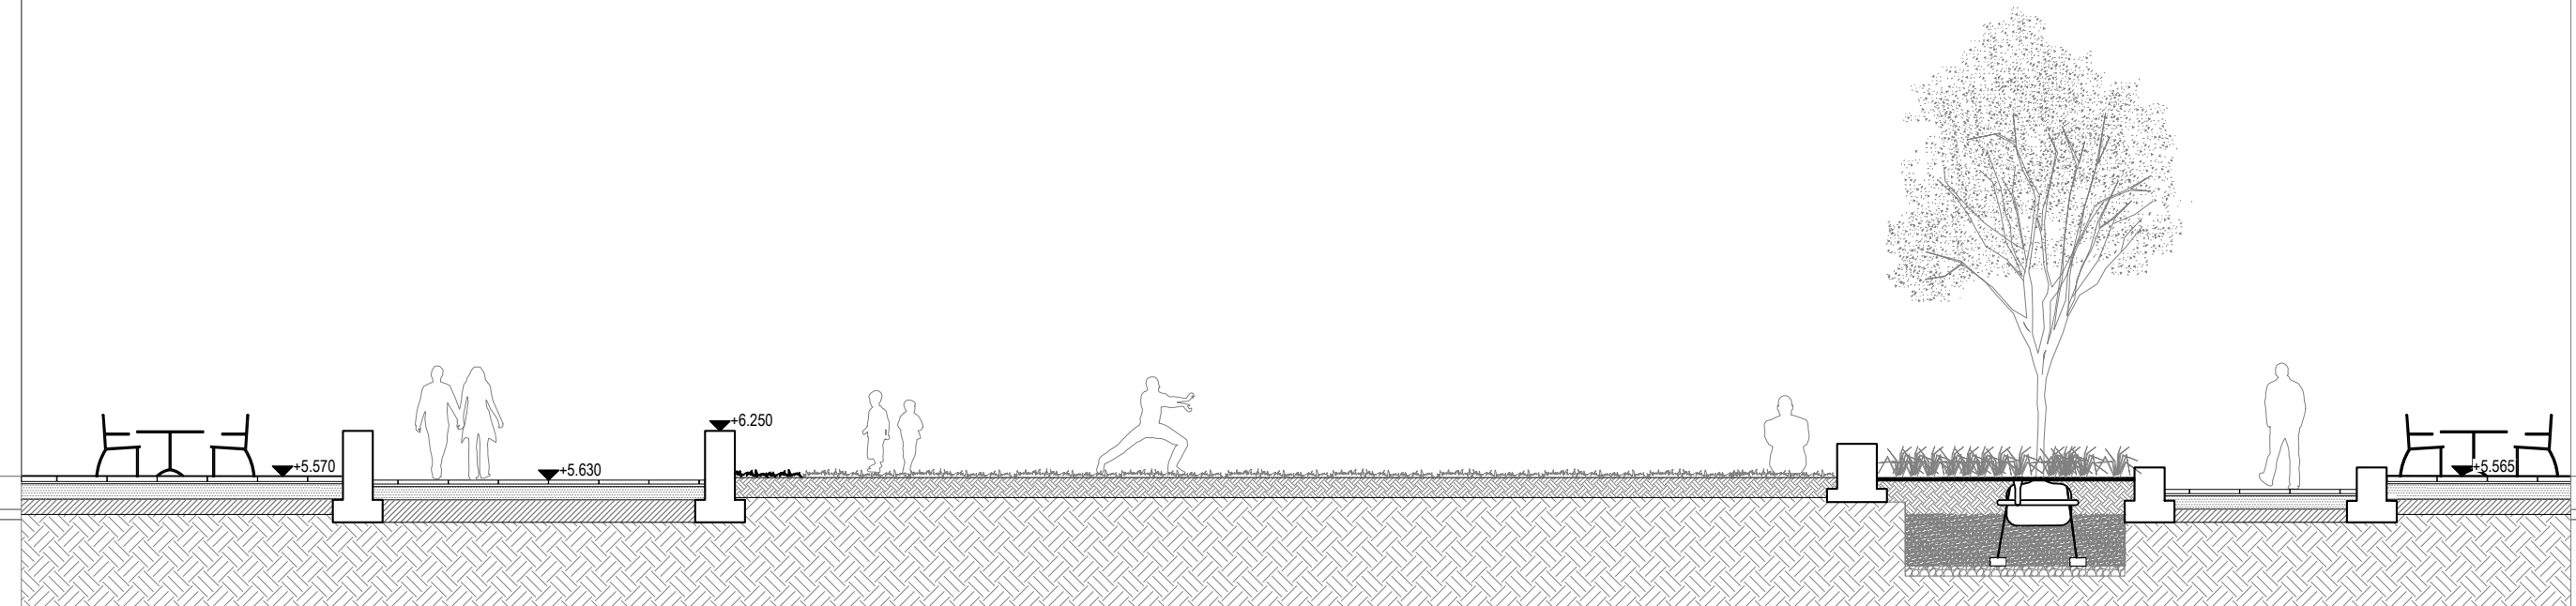

rev	details	by	date
D00	Issued for Planning	CC	03.11.2017
D01	Issued for Planning	RJ	01.02.2018
D02	Issued for Planning	RJ	09.02.2018
D03	Issued for Planning	RM	24.04.2020

Notes

- 1.0 All dimensions in millimeters.
- 1.2 Use only dimensions shown.

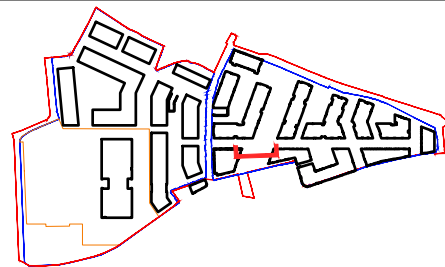

© copyright GILLESPIES LLP, all rights reserved



STAG BREWERY

Drawing
Entry Plaza Section

Drawing number P10736-00-001-201	
Revision D03	
drawing status DESIGN	
Date 24.04.2020	Scale 1:100 @ A3
Drawn RM	Checked CL

Client
DARTMOUTH CAPITAL
Alameda House, 90-100 Sydney Street, London SW3 6NJ
P: 0207 629 0239


GILLESPIES
1 St John's Square, London EC1M 4DH
P 0207 2532929 E design.london@gillespies.co.uk

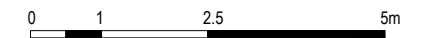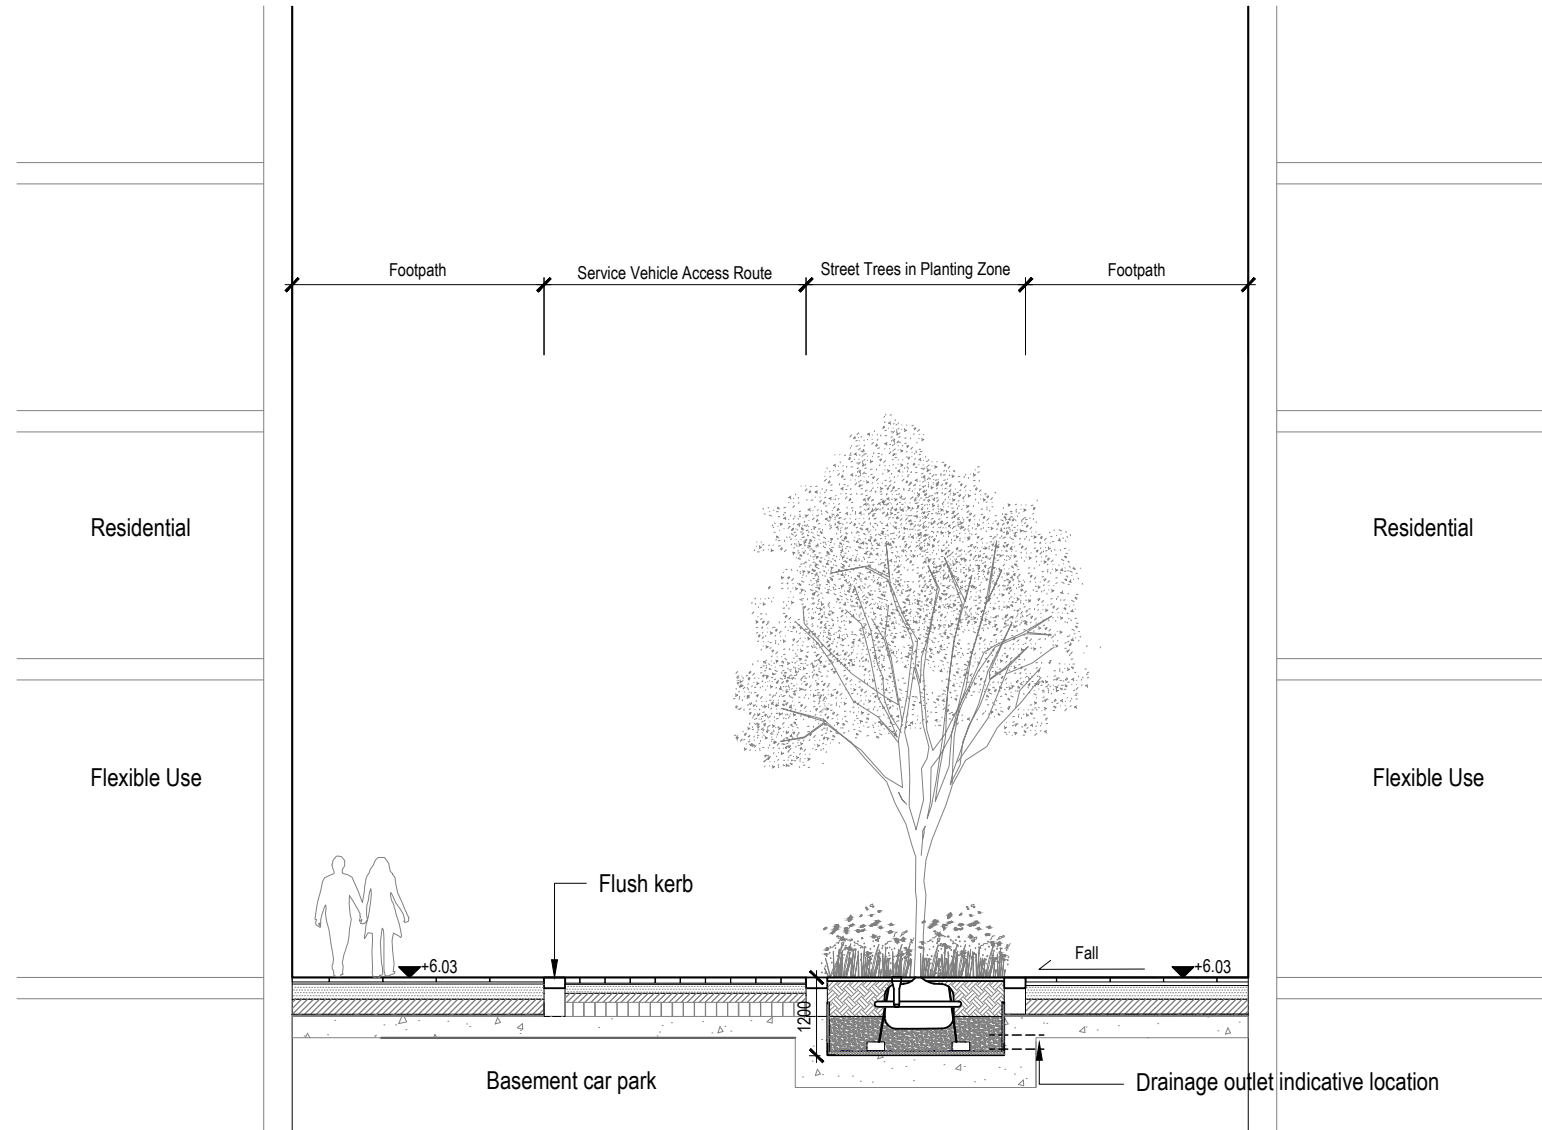

rev	details	by	date
D00	Issued for Planning	CC	03.11.2017
D01	Issued for Planning	RJ	01.02.2018
D02	Issued for Planning	RJ	09.02.2018
D03	Issued for Planning	RM	24.04.2020

Notes

- 1.0 All dimensions in millimeters.
- 1.2 Use only dimensions shown.

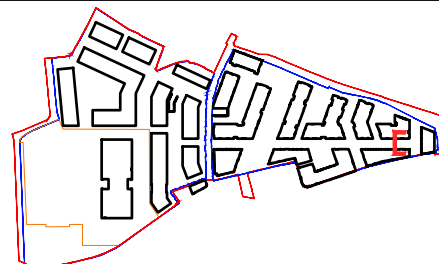

© copyright GILLESPIES LLP, all rights reserved

STAG BREWERY



Thames Street Section

Drawing number P10736-00-001-202	
Revision D03	
drawing status DESIGN	
Date 24.04.2020	Scale 1:100 @ A3
Drawn RM	Checked CL

Client
DARTMOUTH CAPITAL
Alameda House, 90-100 Sydney Street, London SW3 6NJ
P: 0207 629 0239

GILLESPIES


1 St John's Square, London EC1M 4DH
P 0207 2532929 E design.london@gillespies.co.uk

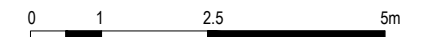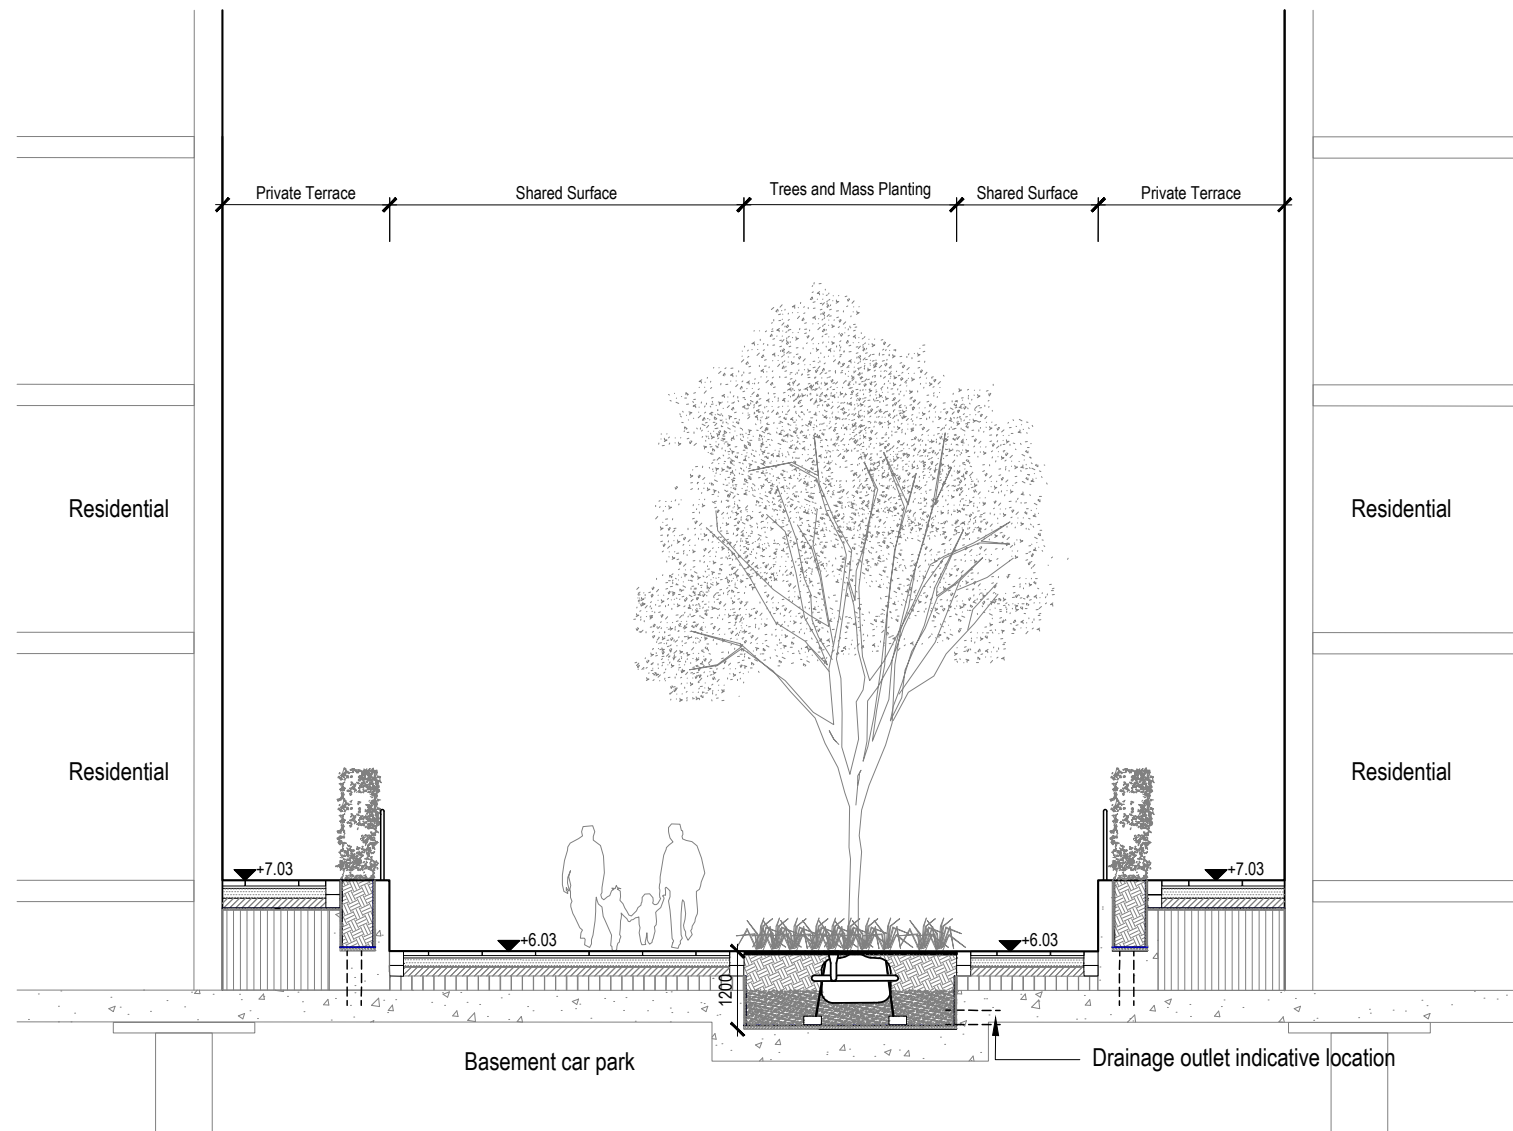

rev	details	by	date
D00	Issued for Planning	CC	03.11.2017
D01	Issued for Planning	RJ	01.02.2018
D02	Issued for Planning	RJ	09.02.2018
D03	Issued for Planning	RM	24.04.2020

Notes

- 1.0 All dimensions in millimeters.
- 1.2 Use only dimensions shown.

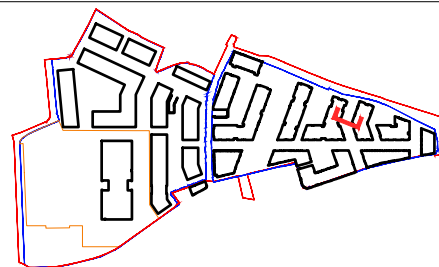

© copyright GILLESPIES LLP, all rights reserved

STAG BREWERY

Residential Street Section

Drawing number

P10736-00-001-203

Revision

D03

drawing status

DESIGN

Date

24.04.2020

Drawn

RM

Scale

1:100 @ A3

Checked


CL

Client

DARTMOUTH CAPITAL
Alameda House, 90-100 Sydney Street, London SW3 6NJ
P: 0207 629 0239

GILLESPIES


1 St John's Square, London EC1M 4DH
P 0207 2532929 E design.london@gillespies.co.uk

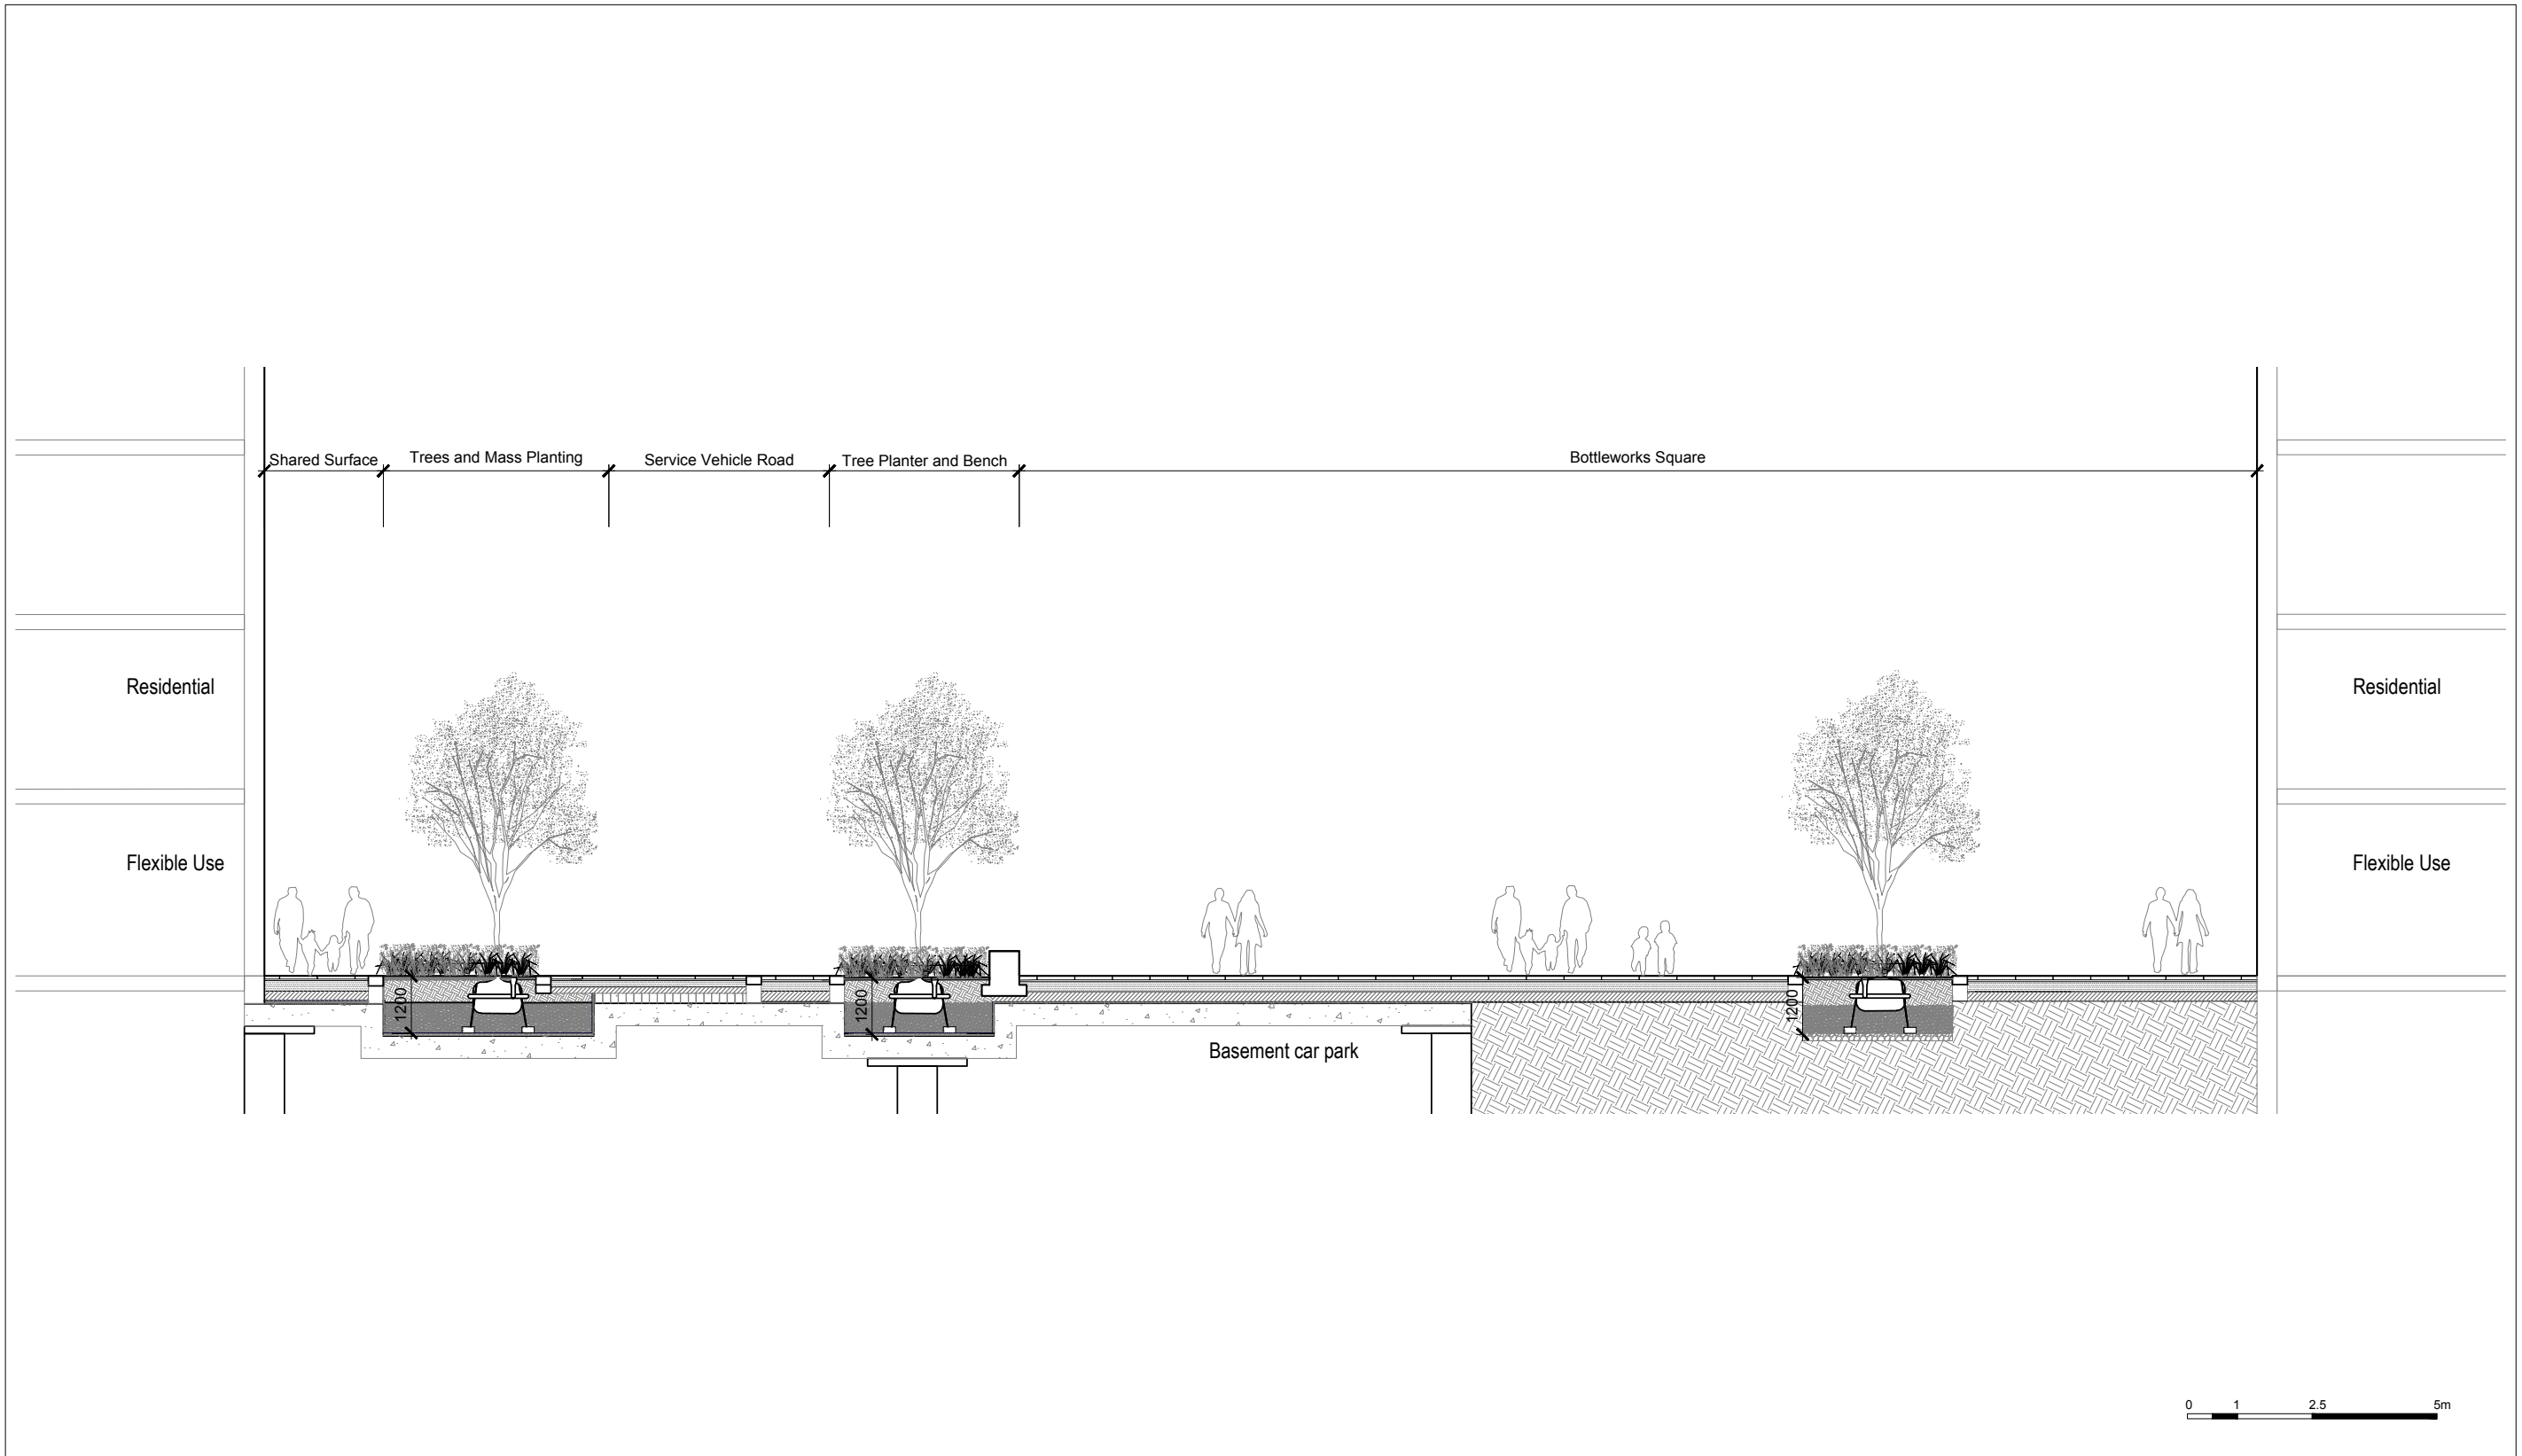

rev	details	by	date
D00	Issued for Planning	CC	03.11.2017
D01	Issued for Planning	RJ	01.02.2018
D02	Issued for Planning	RJ	09.02.2018
D03	Issued for Planning	RM	24.04.2020

Notes

- 1.0 All dimensions in millimeters.
- 1.2 Use only dimensions shown.

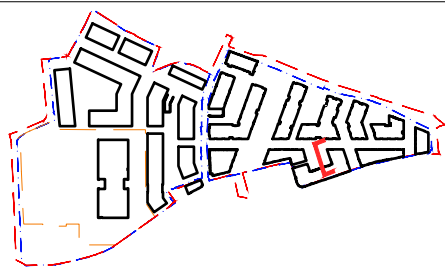

© copyright GILLESPIES LLP, all rights reserved

STAG BREWERY

Proposed Bottleworks Square Section


Drawing number		P10736-00-001-204	
Revision		D03	
drawing status			
DESIGN		Scale	
Date	24.04.2020	1:125 @ A3	
Drawn	RM	Checked	CL

Client

DARTMOUTH CAPITAL
Alameda House, 90-100 Sydney Street, London SW3 6NJ
P: 0207 629 0239
F: xxxxx xxx xxx

GILLESPIES


1 St John's Square, London EC1M 4DH
P 0207 2532929 F 0207 2533900 E design.london@gillespies.co.uk

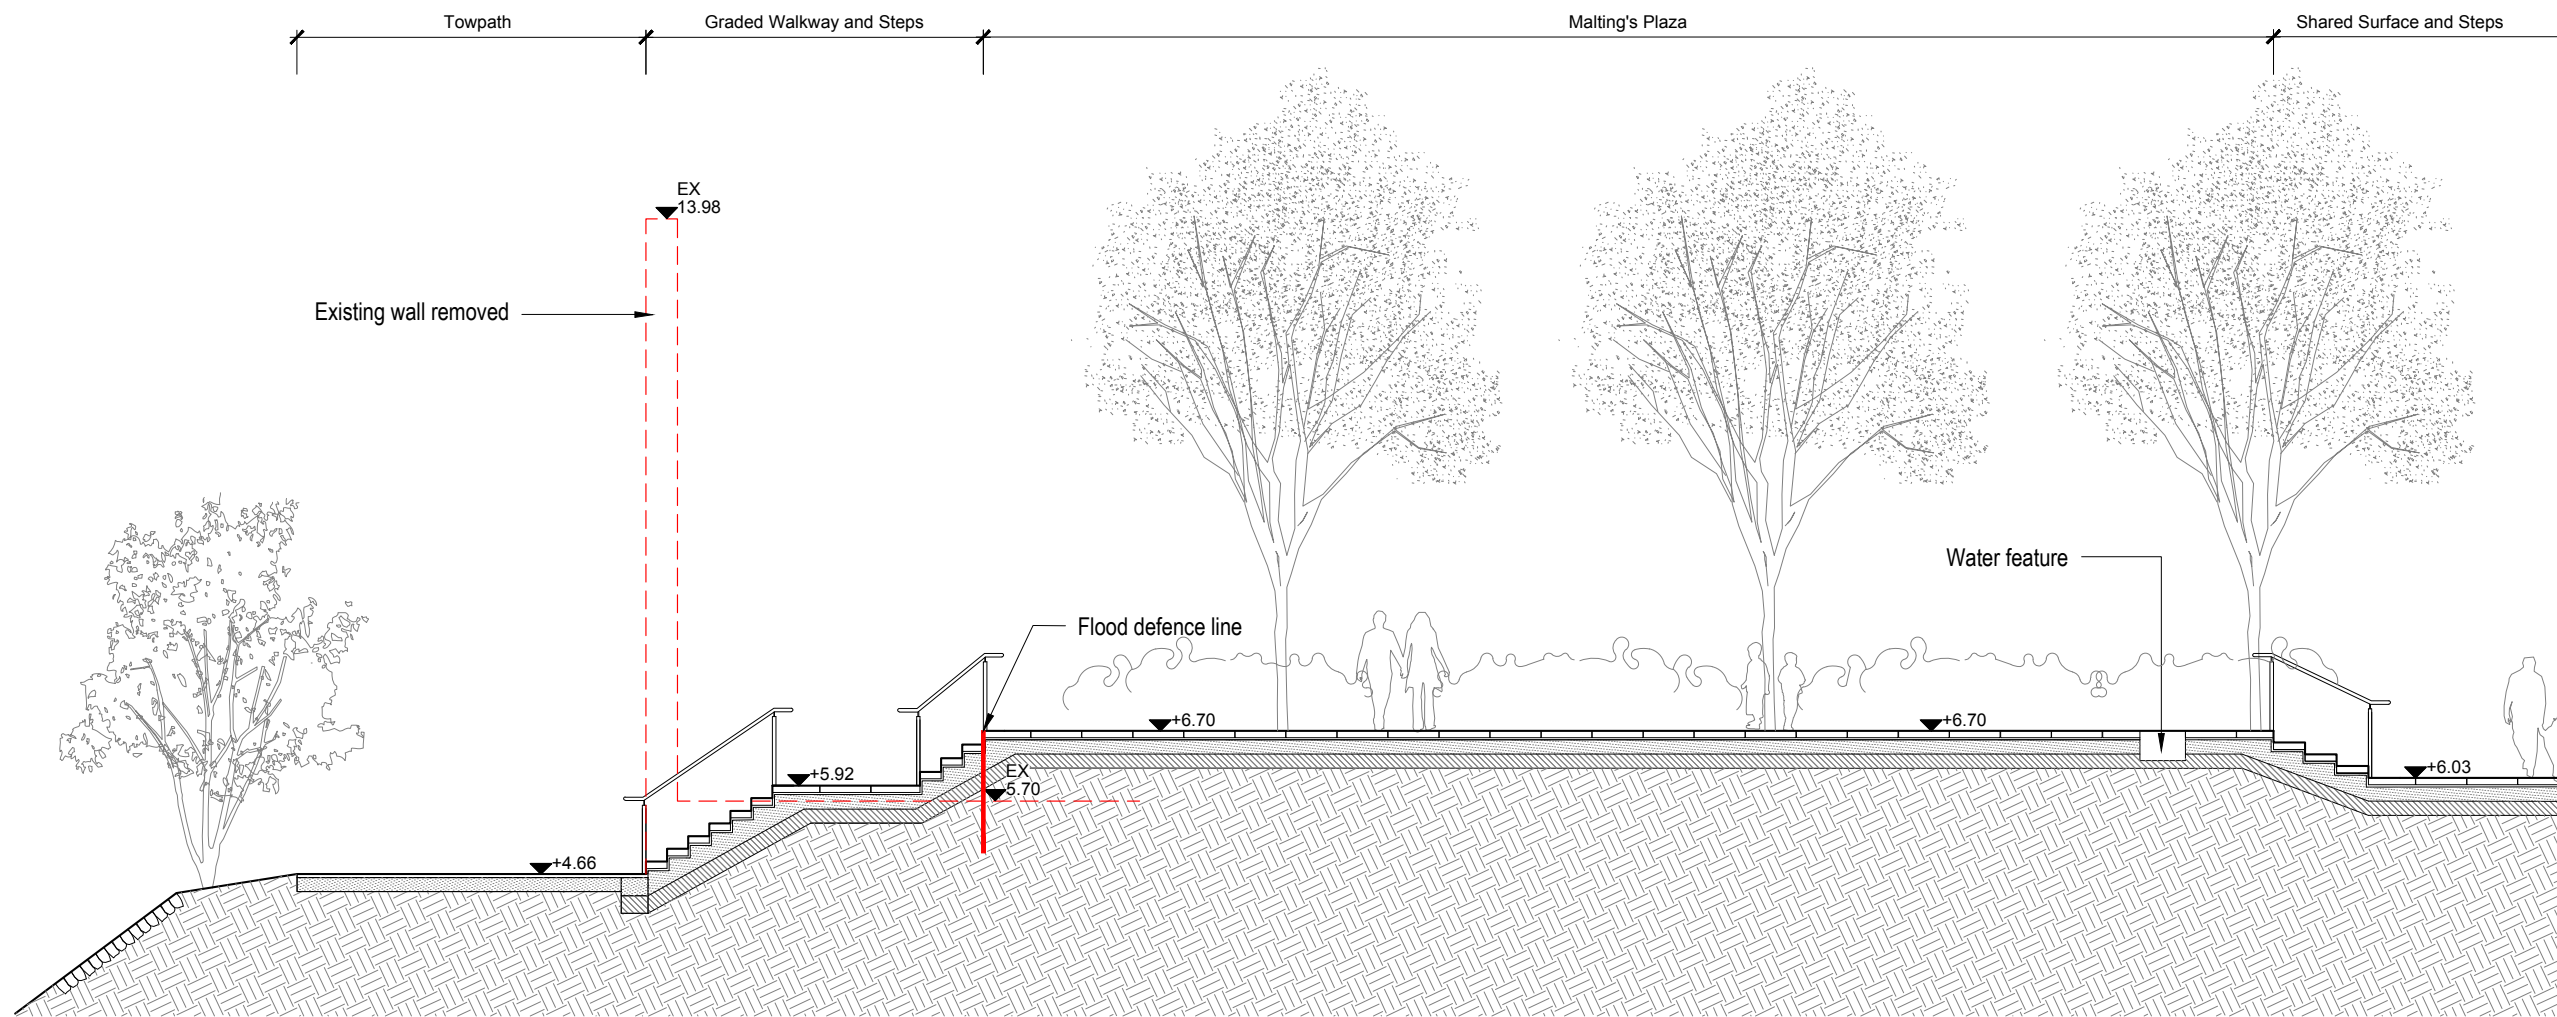

rev	details	by	date
D00	Issued for Planning	CC	03.11.2017
D01	Issued for Planning	RJ	01.02.2018
D02	Issued for Planning	RJ	09.02.2018
D03	Issued for Planning	RJ	08.06.2018
D04	Issued for Planning	RM	24.04.2020

Notes

- 1.0 All dimensions in millimeters.
- 1.2 Use only dimensions shown.

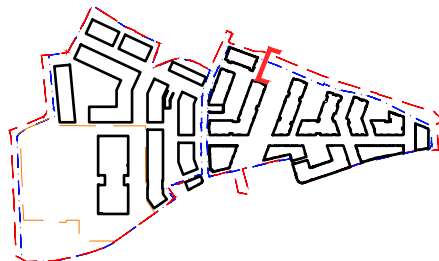

© copyright GILLESPIES LLP, all rights reserved

STAG BREWERY


Drawing
Proposed Maltings Plaza Section

Drawing number P10736-00-001-205	
Revision D04	
drawing status DESIGN	
Date 24.04.2020	Scale 1:100 @ A3
Drawn RM	Checked CL

Client
DARTMOUTH CAPITAL
Alameda House, 90-100 Sydney Street, London SW3 6NJ
P: 0207 629 0239
F: xxxxx xxx xxx

GILLESPIES


1 St John's Square, London EC1M 4DH
P 0207 2532929 E design.london@gillespies.co.uk

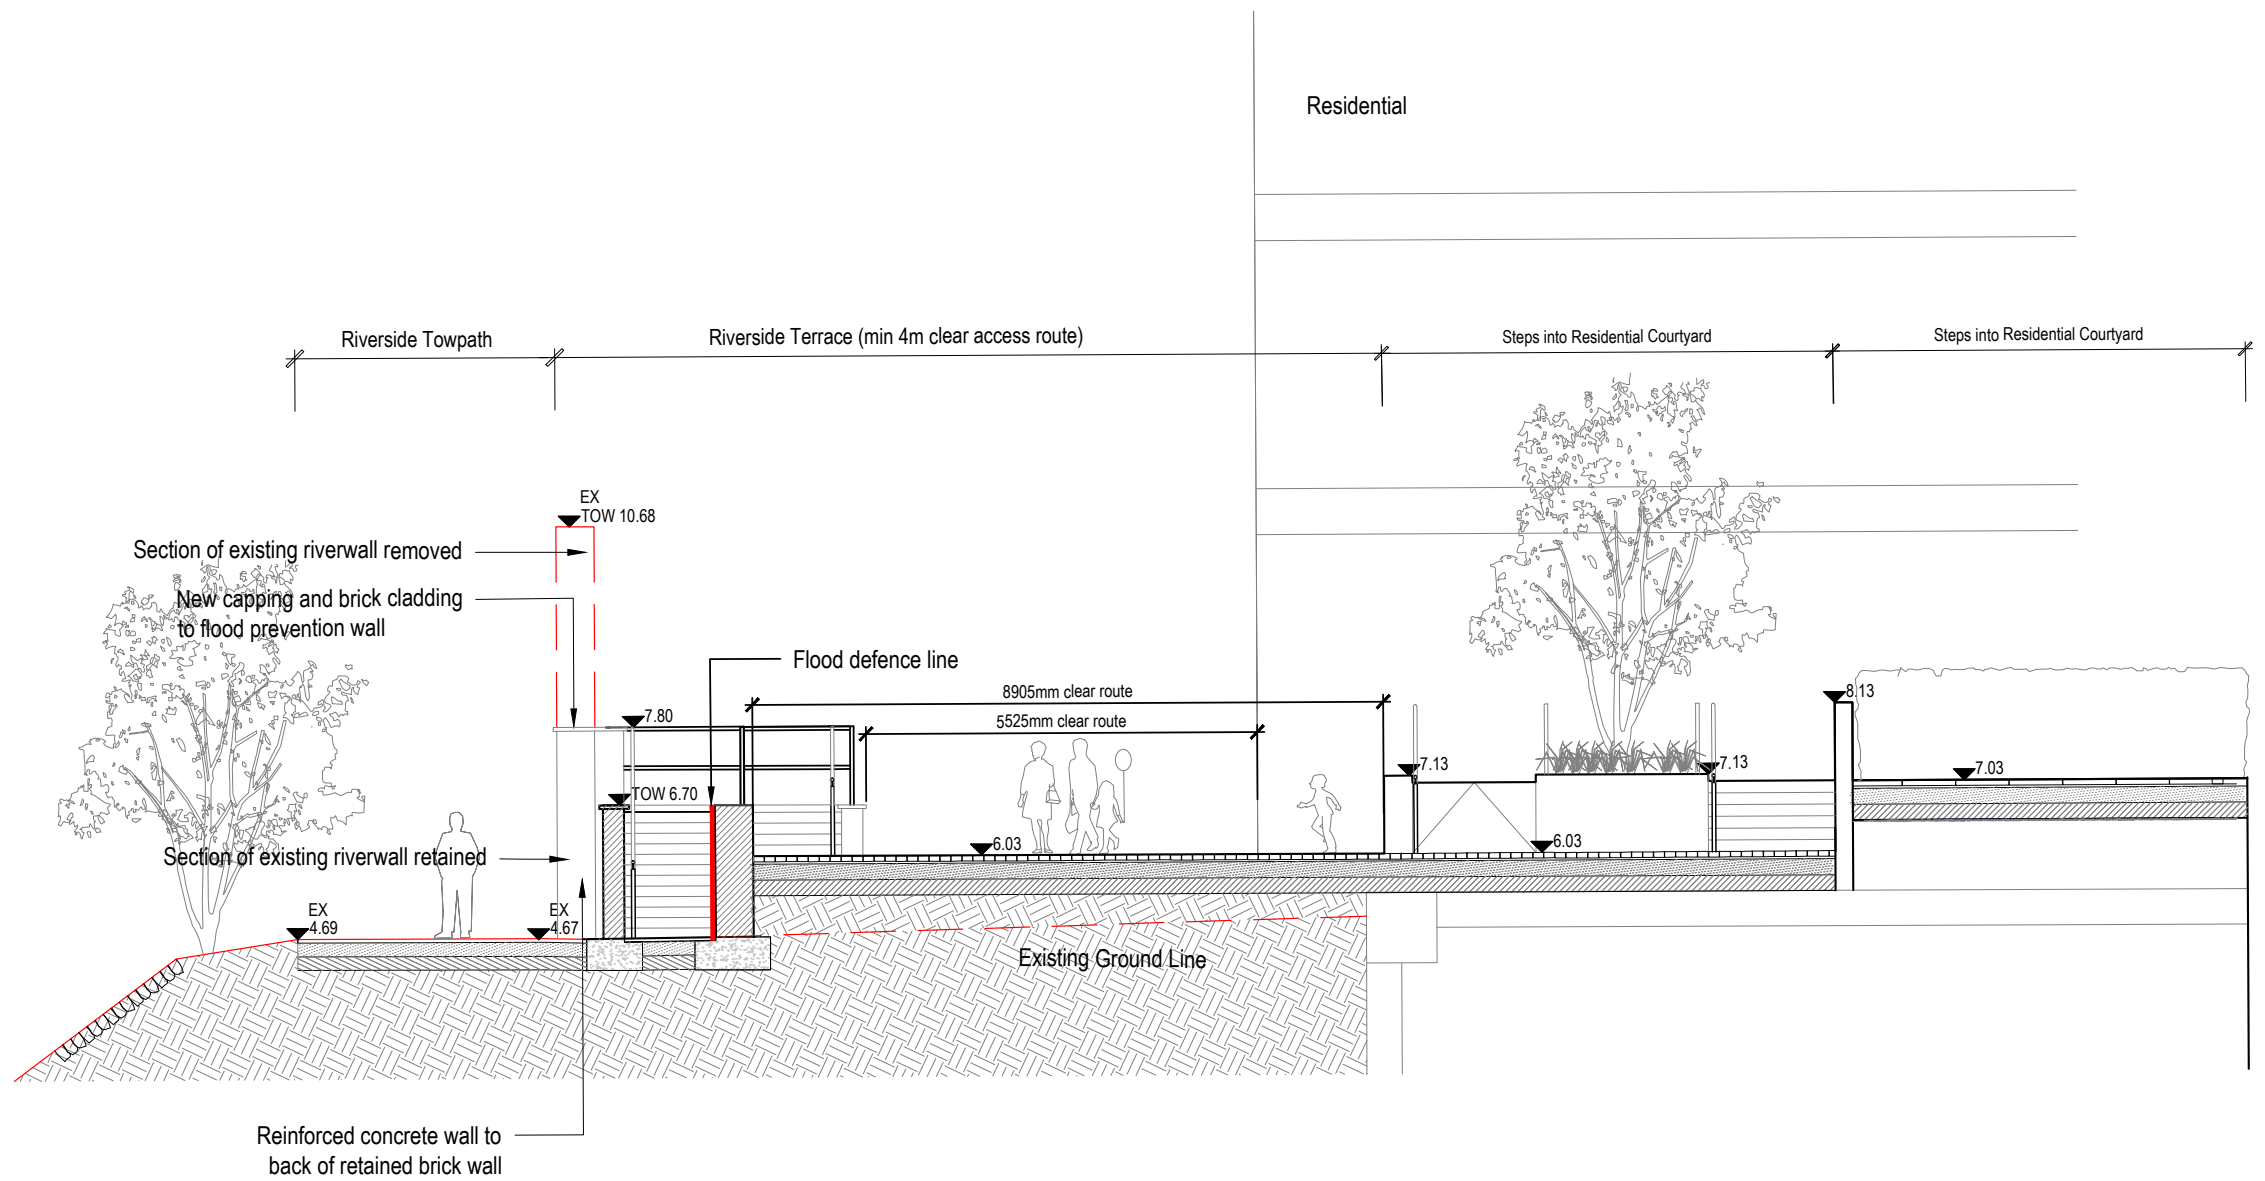

rev	details	by	date
D00	Issued for Information	RJ	03.11.2017
D01	Issued for Planning	RJ	01.02.2018
D02	Issued for Planning	RJ	09.02.2018
D03	Flood defence update	RJ	05.06.2018
D04	Issued for Planning	RM	24.04.2020

Notes

- 1.0 All dimensions in millimeters.
- 1.2 Use only dimensions shown.

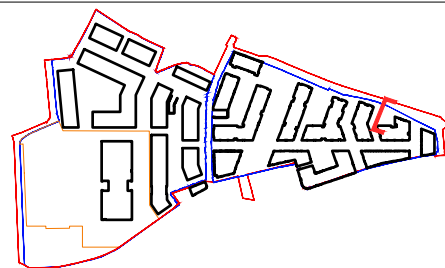

© copyright GILLESPIES LLP, all rights reserved

STAG BREWERY


Drawing
Proposed River Terrace
Section 1

Drawing number P10736-00-001-206	
Revision D04	
drawing status DESIGN	
Date 24.04.2020	Scale 1:100 @ A3
Drawn RM	Checked CL

Client
DARTMOUTH CAPITAL
Alameda House, 90-100 Sydney Street, London SW3 6NJ
P: 0207 629 0239
F: xxxxx xxx xxx


GILLESPIES

1 St John's Square, London EC1M 4DH
P 0207 2532929 E design.london@gillespies.co.uk

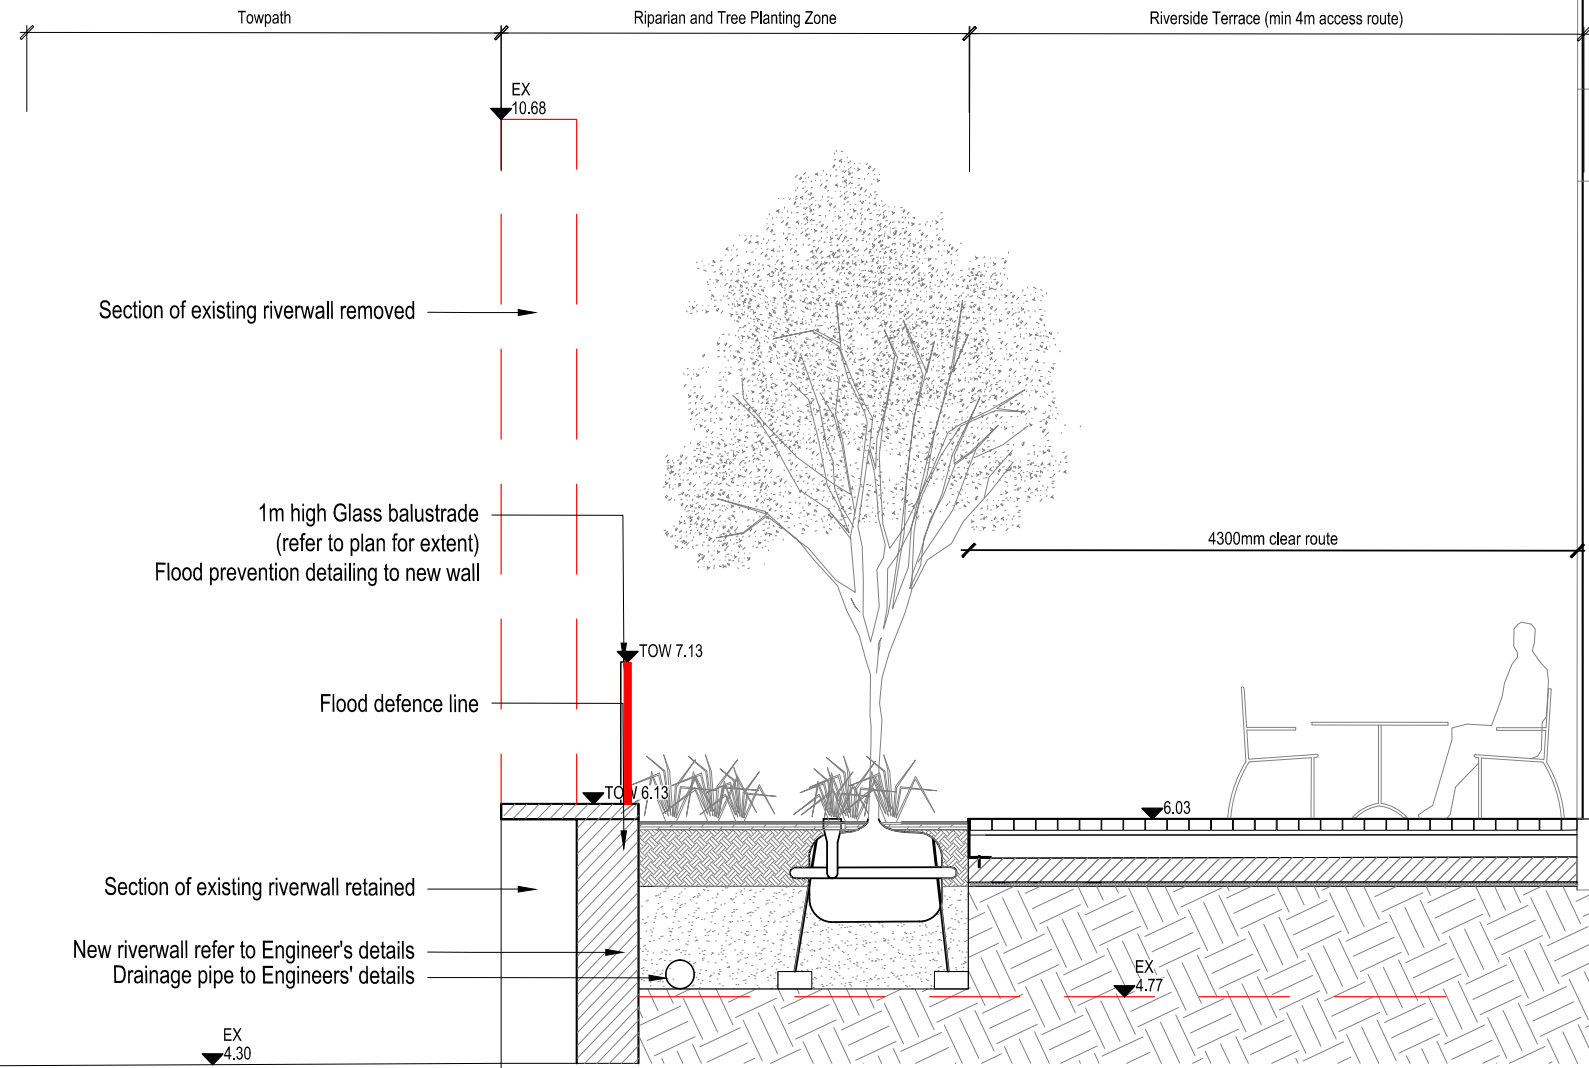

Residential


Flexible Use

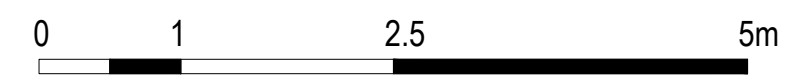

rev	details	by	date
D00	Issued for Information	RJ	03.11.2017
D01	Issued for planning	RJ	01.02.2018
D02	Issued for Planning	RJ	09.02.2018
D03	Flood Defence Update	RJ	05.06.2018
D04	Issued for Planning	RM	24.04.2020

Notes

- 1.0 All dimensions in millimeters.
- 1.2 Use only dimensions shown.

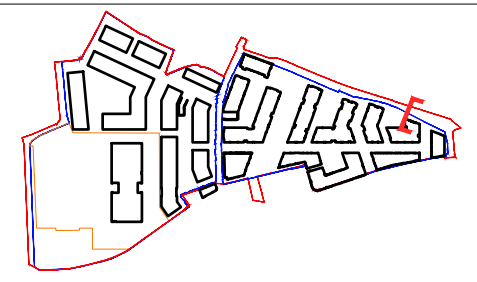

© copyright GILLESPIES LLP, all rights reserved

STAG BREWERY



Drawing
Proposed River Terrace
Section 2

Drawing number	P10736-00-001-207
Revision	D04
drawing status	DESIGN
Date	24.04.2020
Scale	1:50 @ A3
Drawn	RM
Checked	CL

Client
DARTMOUTH CAPITAL
Alameda House, 90-100 Sydney Street, London SW3 6NJ
P: 0207 629 0239
F: xxxxx xxx xxx

GILLESPIES
1 St John's Square, London EC1M 4DH
P 0207 2532929 F 0207 2533900 E design.london@gillespies.co.uk


Development Area 2 Building

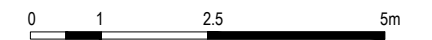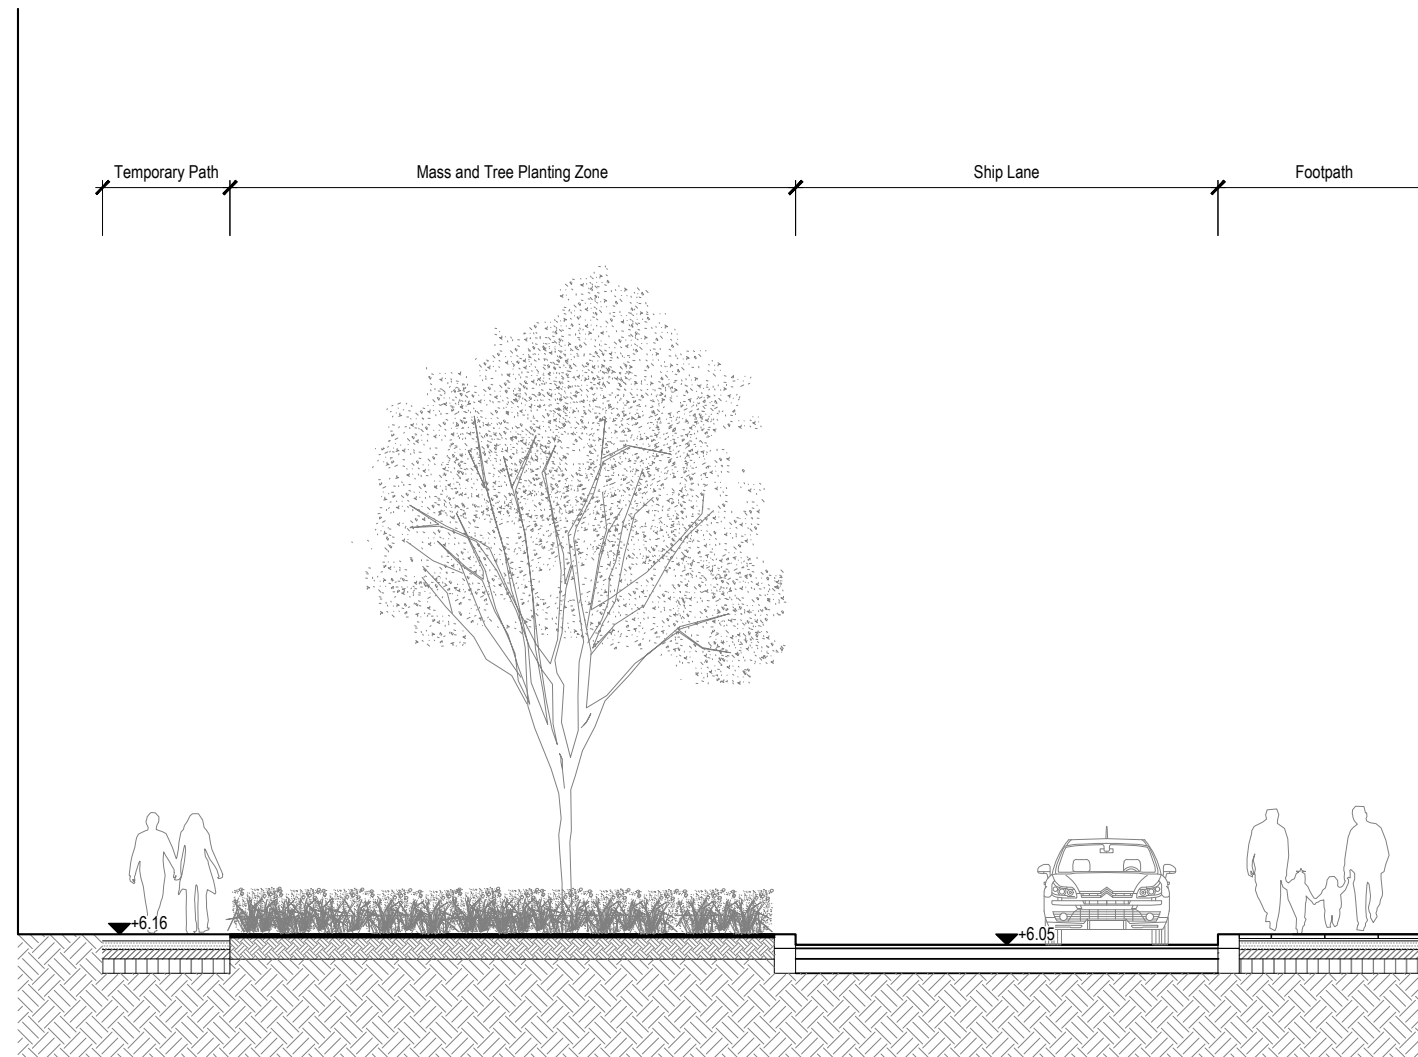

rev	details	by	date
D00	Issued for Planning	CC	03.11.2017
D01	Issued for Planning	RJ	01.02.2018
D02	Issued for Planning	RJ	09.02.2018
D03	Issued for Planning	RJ	13.02.2018
D04	Issued for Planning	RM	24.04.2020

Notes

- 1.0 All dimensions in millimeters.
- 1.2 Use only dimensions shown.

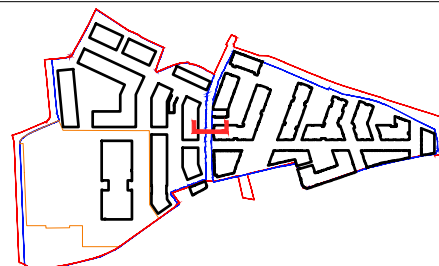

© copyright GILLESPIES LLP, all rights reserved



STAG BREWERY

Drawing
Proposed Ship Lane
Section 1

Drawing number P10736-00-001-208	
Revision D04	
drawing status DESIGN	
Date 24.04.2020	Scale 1:100 @ A3
Drawn RM	Checked CL

Client
DARTMOUTH CAPITAL
Alameda House, 90-100 Sydney Street, London SW3 6NJ
P: 0207 629 0239
F: xxxxx xxx xxx


GILLESPIES
1 St John's Square, London EC1M 4DH
P 0207 2532929 E design.london@gillespies.co.uk

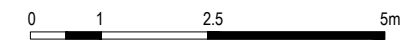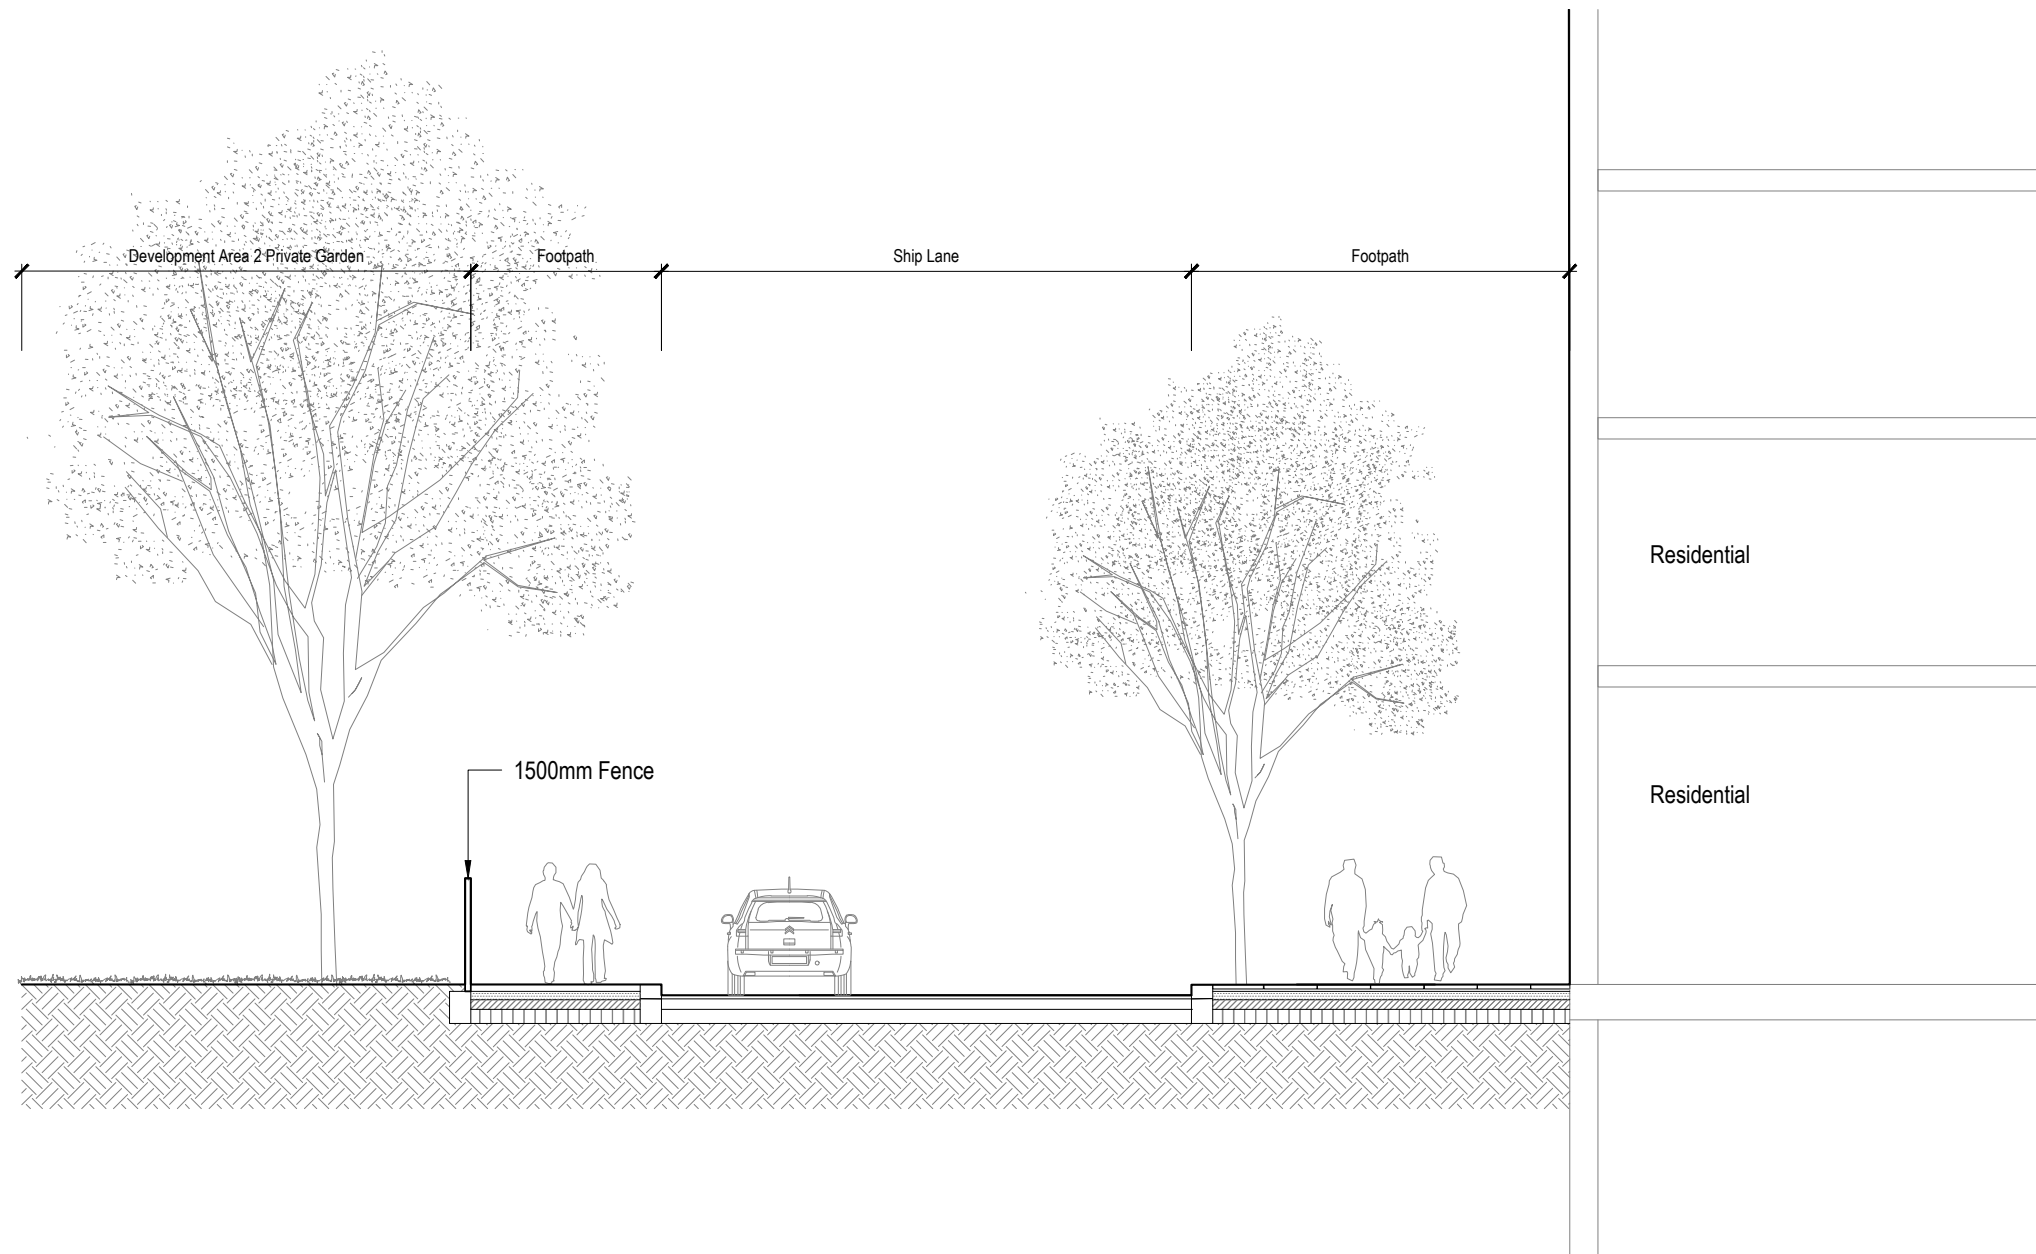

rev	details	by	date
D00	Issued for Planning	CC	03.11.2017
D01	Issued for Planning	RJ	01.02.2018
D02	Issued for Planning	RJ	09.02.2018
D03	Issued for Planning	RJ	13.02.2018
D04	Issued for Planning	RM	24.04.2020

Notes

- 1.0 All dimensions in millimeters.
- 1.2 Use only dimensions shown.

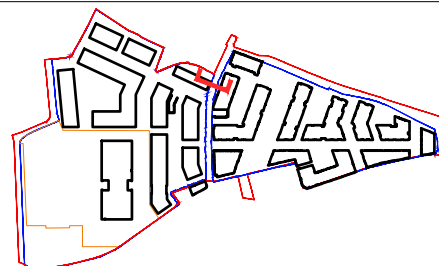

© copyright GILLESPIES LLP, all rights reserved



STAG BREWERY

Drawing
Proposed Ship Lane
Section 2

Drawing number P10736-00-001-209	
Revision D04	
drawing status DESIGN	
Date 24.04.2020	Scale 1:100 @ A3
Drawn RM	Checked CL

Client
DARTMOUTH CAPITAL
Alameda House, 90-100 Sydney Street, London SW3 6NJ
P: 0207 629 0239
F: xxxxx xxx xxx


GILLESPIES
1 St John's Square, London EC1M 4DH
P 0207 2532929 E design.london@gillespies.co.uk

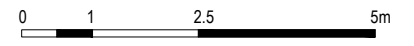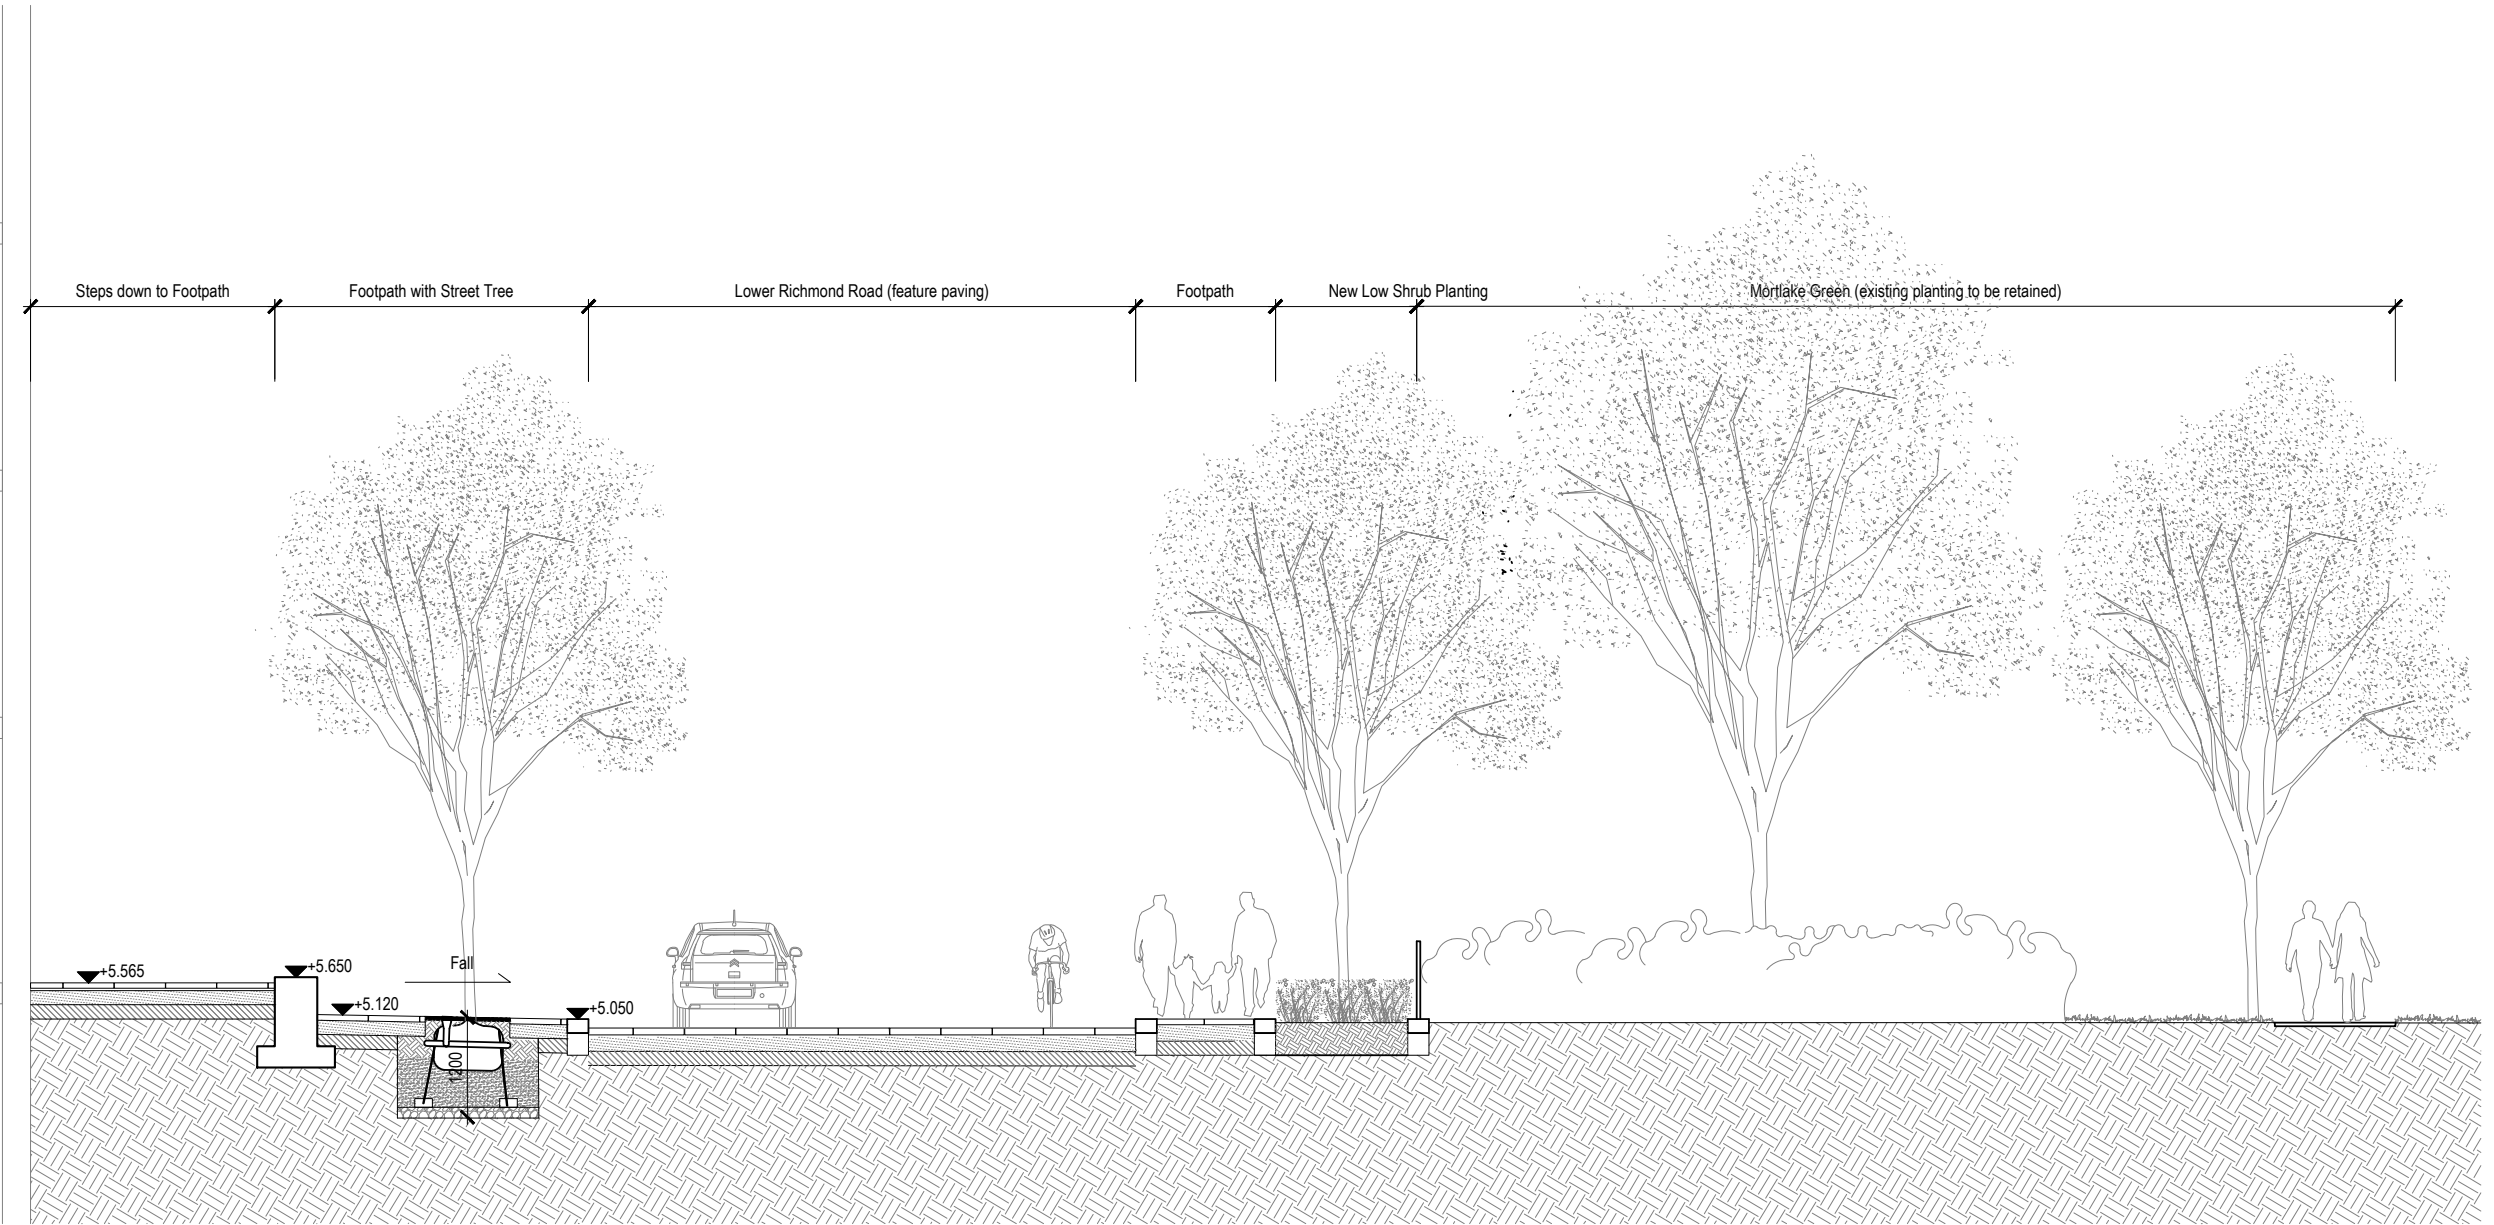

rev	details	by	date
D00	Issued for Planning	CC	03.11.2017
D01	Issued for Planning	RJ	01.02.2018
D02	Issued for Planning	RJ	09.02.2018
D03	Issued for Planning	RJ	14.02.2018
D04	Issued for Planning	RM	24.04.2020

Notes

- 1.0 All dimensions in millimeters.
- 1.2 Use only dimensions shown.

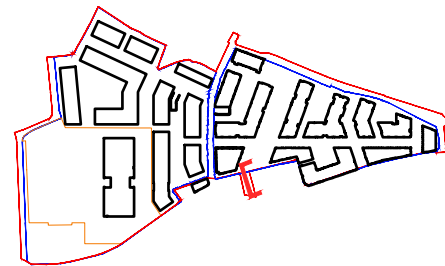

© copyright GILLESPIES LLP, all rights reserved


STAG BREWERY

Lower Richmond Road Section

Drawing number P10736-00-001-210	
Revision D04	
drawing status DESIGN	
Date 24.04.2020	Scale 1:100 @ A3
Drawn RM	Checked CL

Client
DARTMOUTH CAPITAL
Alameda House, 90-100 Sydney Street, London SW3 6NJ
P: 0207 629 0239


GILLESPIES
1 St John's Square, London EC1M 4DH
P 0207 2532929 E design.london@gillespies.co.uk

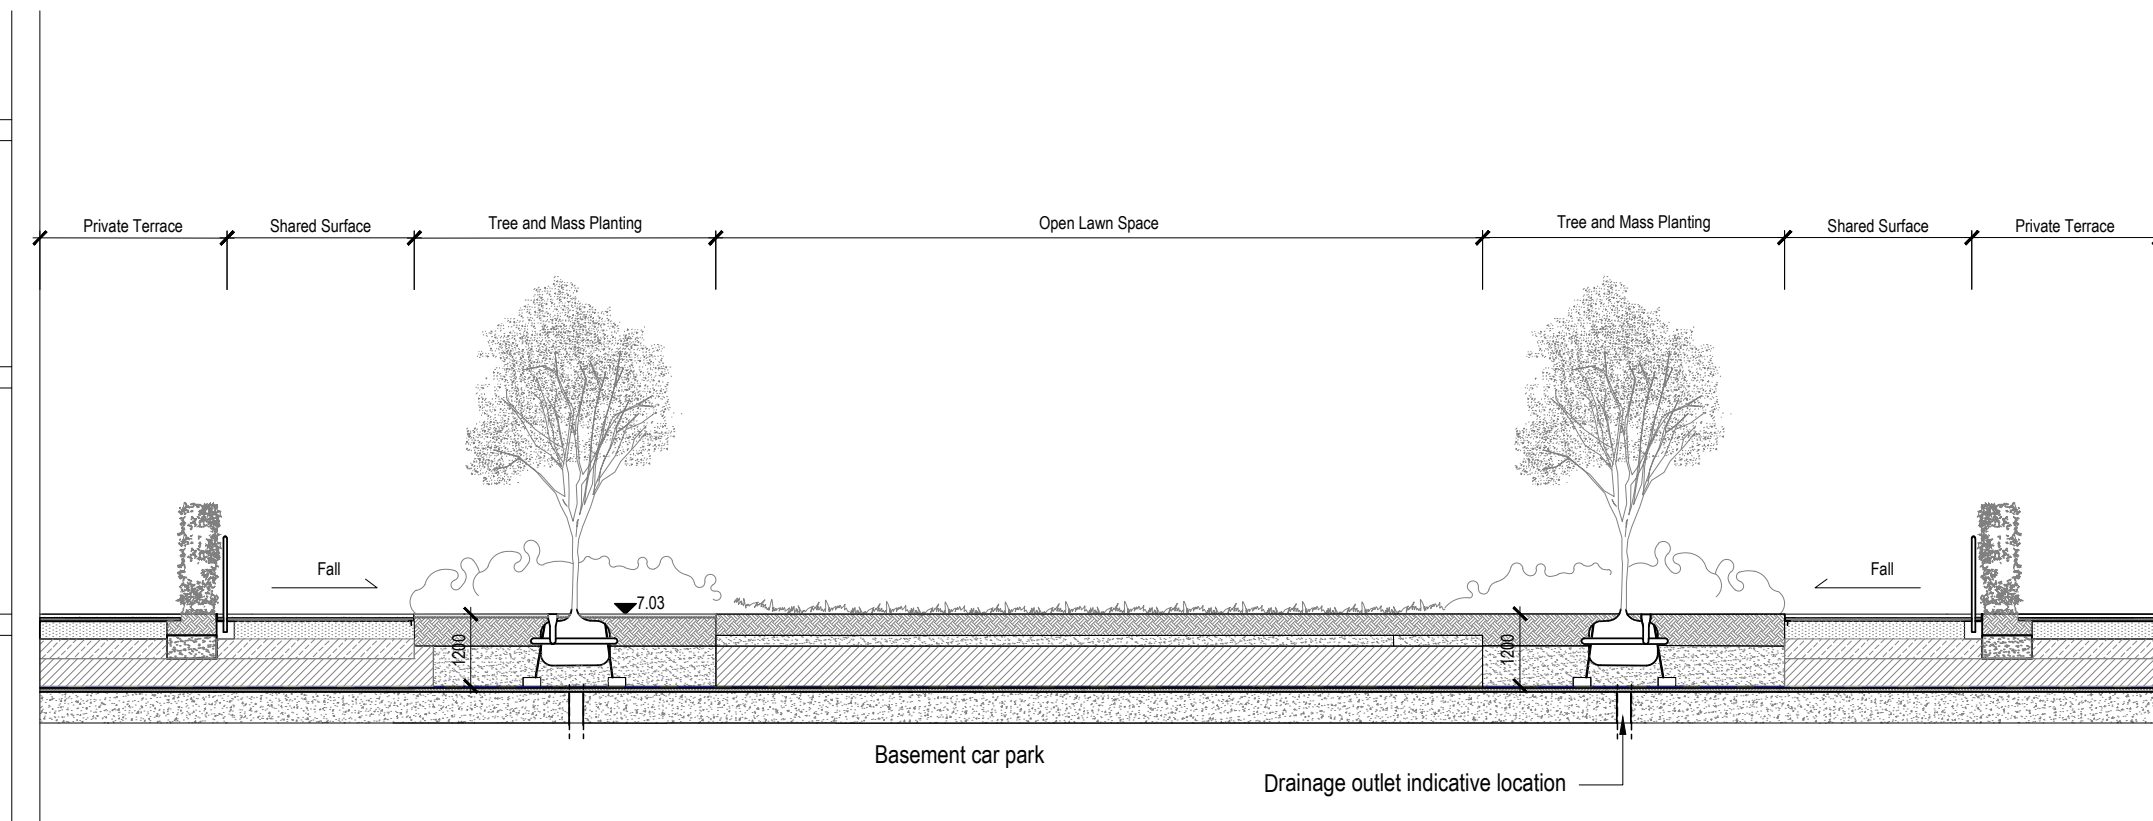

rev	details	by	date
D00	Issued for Information	RJ	14.12.2016
D01	Issued for Information	RJ	03.10.2017
D02	Issued for Planning	CC	03.11.2017
D03	Issued for Planning	RJ	02.02.2018
D04	Issued for Planning	RJ	09.02.2018
D05	Issued for Planning	RM	24.04.2020

Notes

- 1.0 All dimensions in millimeters.
- 1.2 Use only dimensions shown.

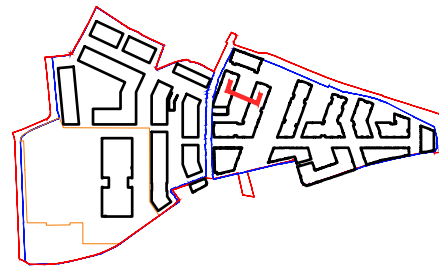

© copyright GILLESPIES LLP, all rights reserved

STAG BREWERY

Proposed Detailed Application Typical
Courtyard Section


Drawing number P10736-00-001-211	
Revision D05	
drawing status DESIGN	
Date 24.04.2020	Scale 1:100 @ A3
Drawn RM	Checked CL

Client

DARTMOUTH CAPITAL
Alameda House, 90-100 Sydney Street, London SW3 6NJ
P: 0207 629 0239
F: xxxxxx xxx xxx

GILLESPIES

1 St John's Square, London EC1M 4DH
P 0207 2532929 E design.london@gillespies.co.uk

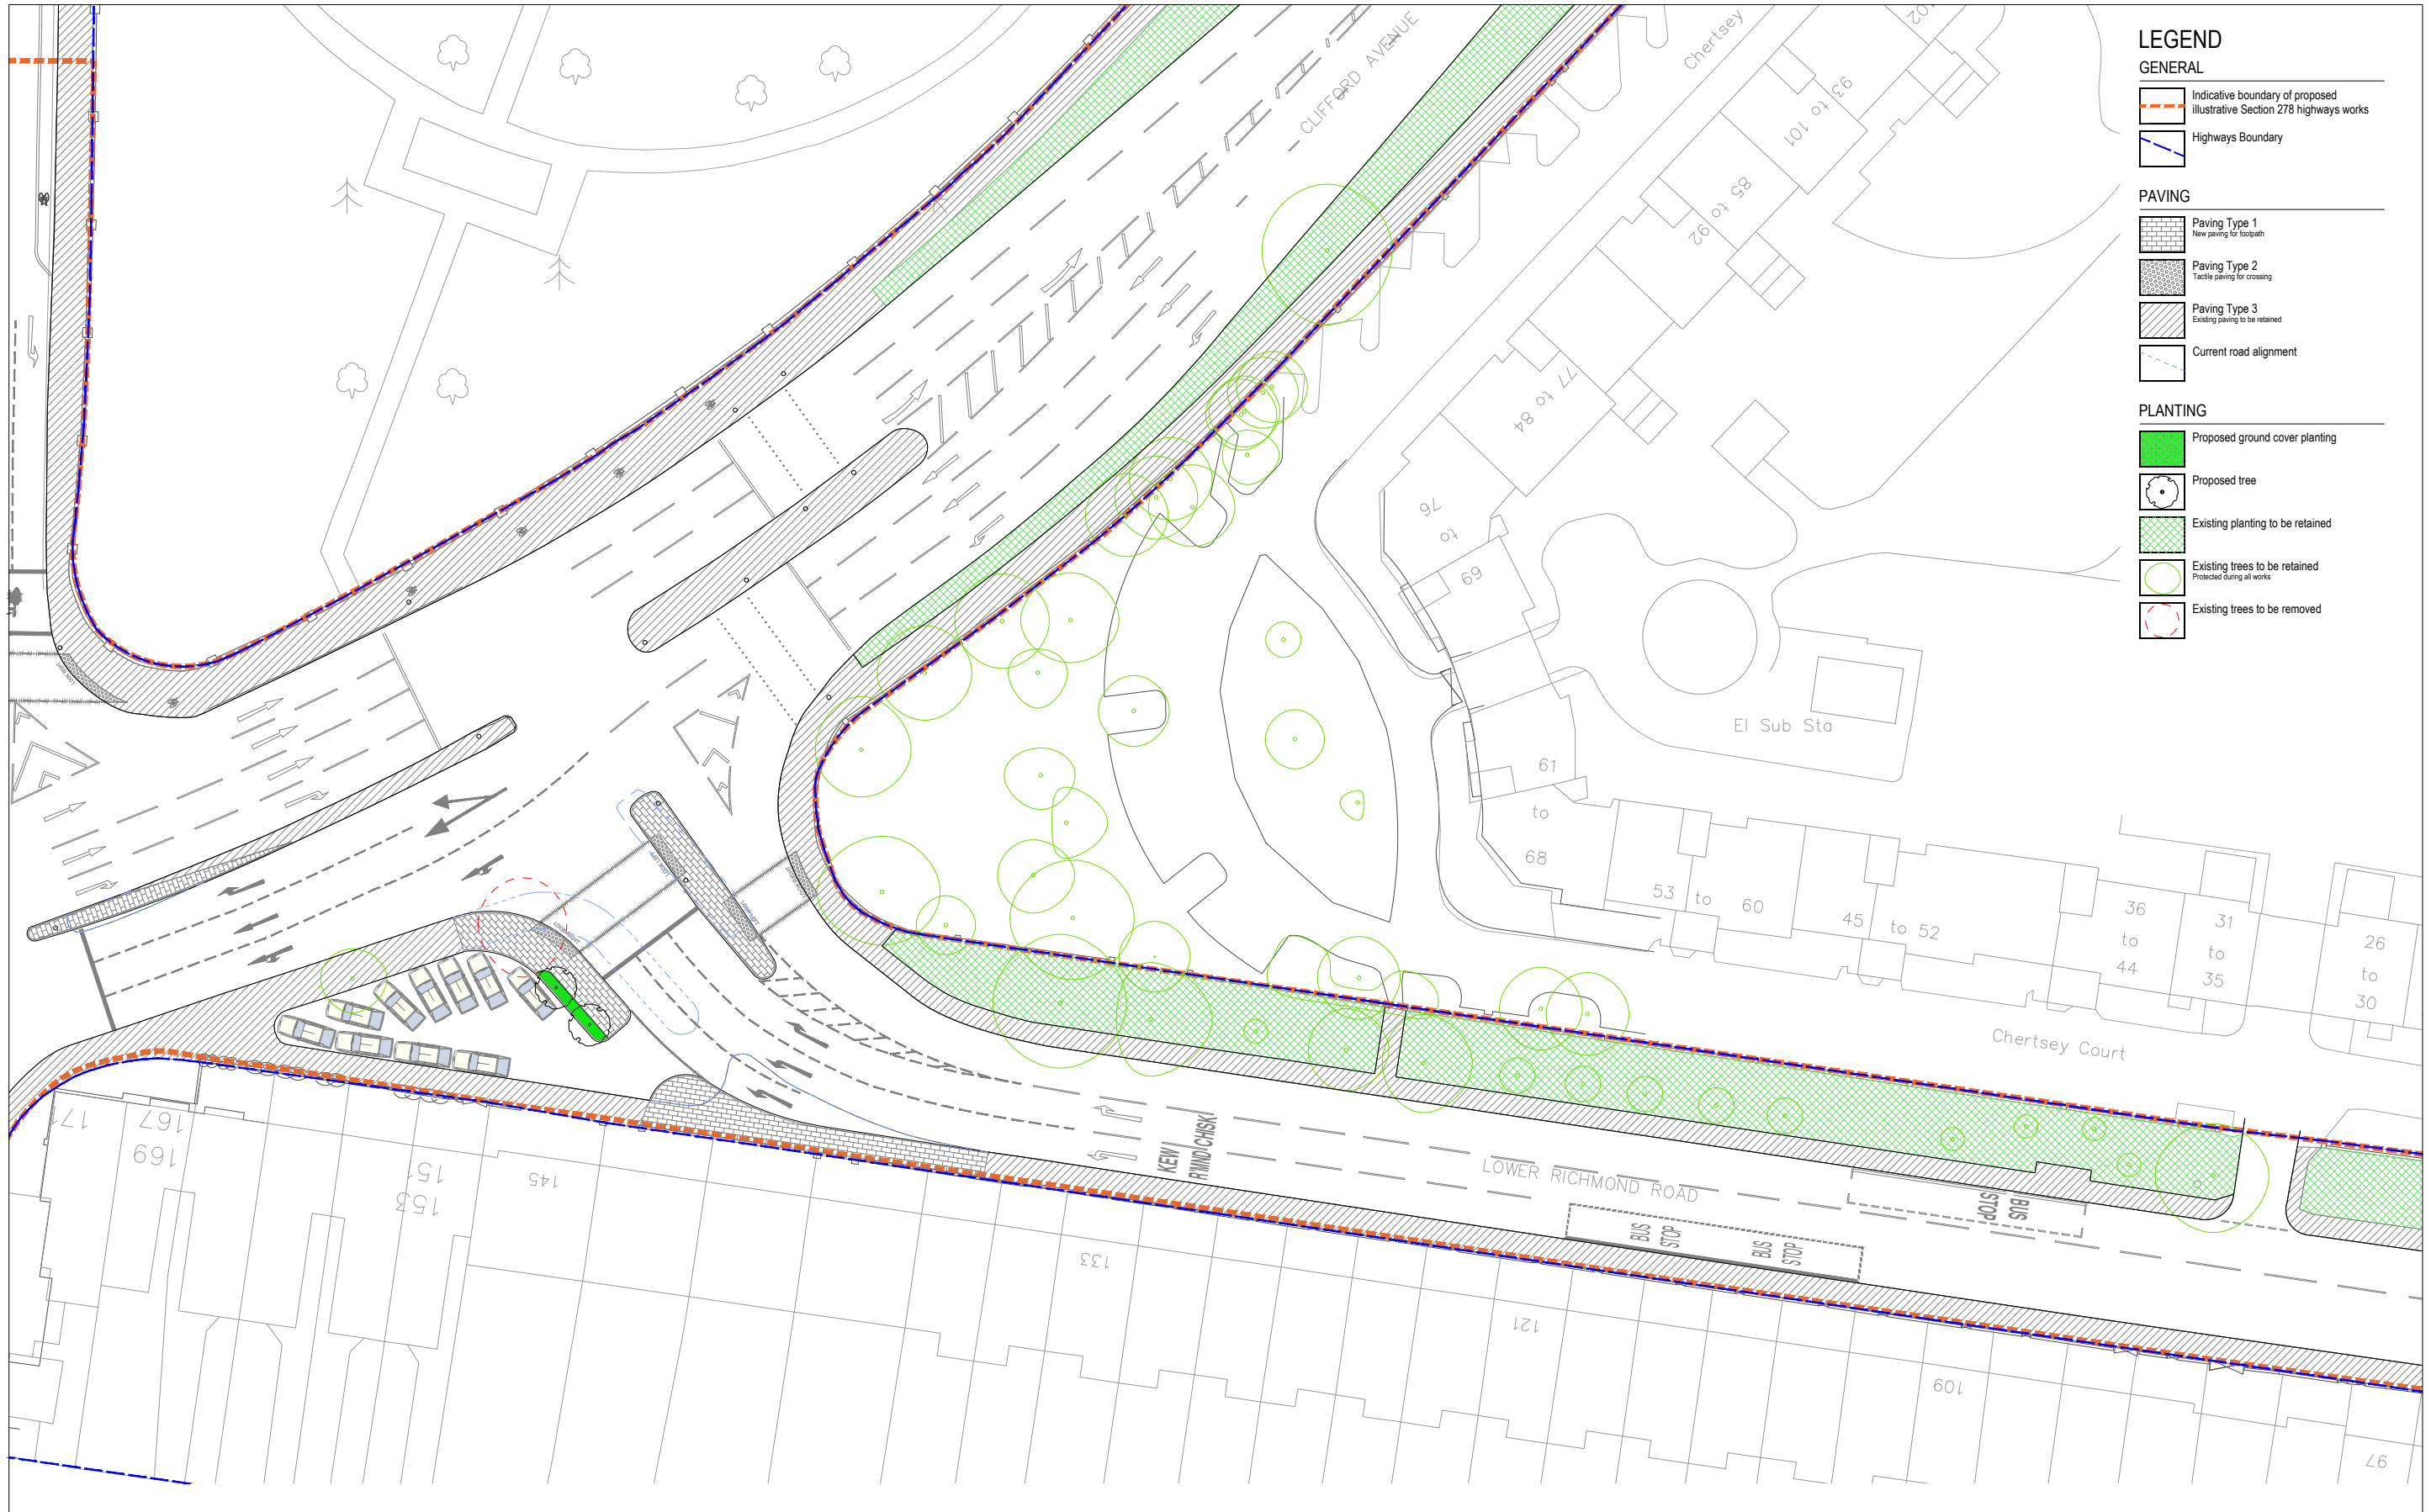

LEGEND

GENERAL

- Indicative boundary of proposed illustrative Section 278 highways works
- Highways Boundary

PAVING

- Paving Type 1
New paving for footpath
- Paving Type 2
Tactile paving for crossing
- Paving Type 3
Existing paving to be retained
- Current road alignment


PLANTING

- Proposed ground cover planting
- Proposed tree
- Existing planting to be retained
- Existing trees to be retained
Protected during all works
- Existing trees to be removed

rev	details	by	date
00	First Issue	RM	07.04.2020
01	Update to redline	RM	20.04.2020
02	Tree planting incorporated	RM	20.05.2020
03	Highway boundary incorporated	RM	10.07.2020

Notes

- Do not scale from drawing, use figured dimensions only
- All dimensions to be checked onsite
- This drawing to be read in conjunction with all other Gillespies drawings and specifications

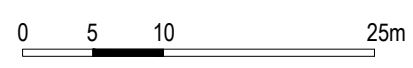

Project title
STAG BREWERY

Drawing title
Chalkers Corner Illustrative General Arrangement

Drawing number		Revision	
P10736-00-003-GIL-0111		03	
Drawing Status		Revision	
DESIGN		03	
Date	Scale	Drawn	Checked
10.07.2020	1:250 @ A1	RM	CL

Client
DARTMOUTH CAPITAL
Alameda House, 90-100 Sydney Street, London E16 3NU
P: 0207 629 0229

GILLESPIES
1 St John's Square, London EC1M 6EH
P: 020 7220 2029 E: design.team@gillespies.co.uk

© copyright GILLESPIES LLP, all rights reserved

\\on-svr\projectdata\P10736-00-003 Stag Brewery Enlarged Scheme\Drawings\01 Design\CAD\100 Series\P10736-00-003-GIL-0111 [Chalkers GA].dwg

