



Ground Floor Plan

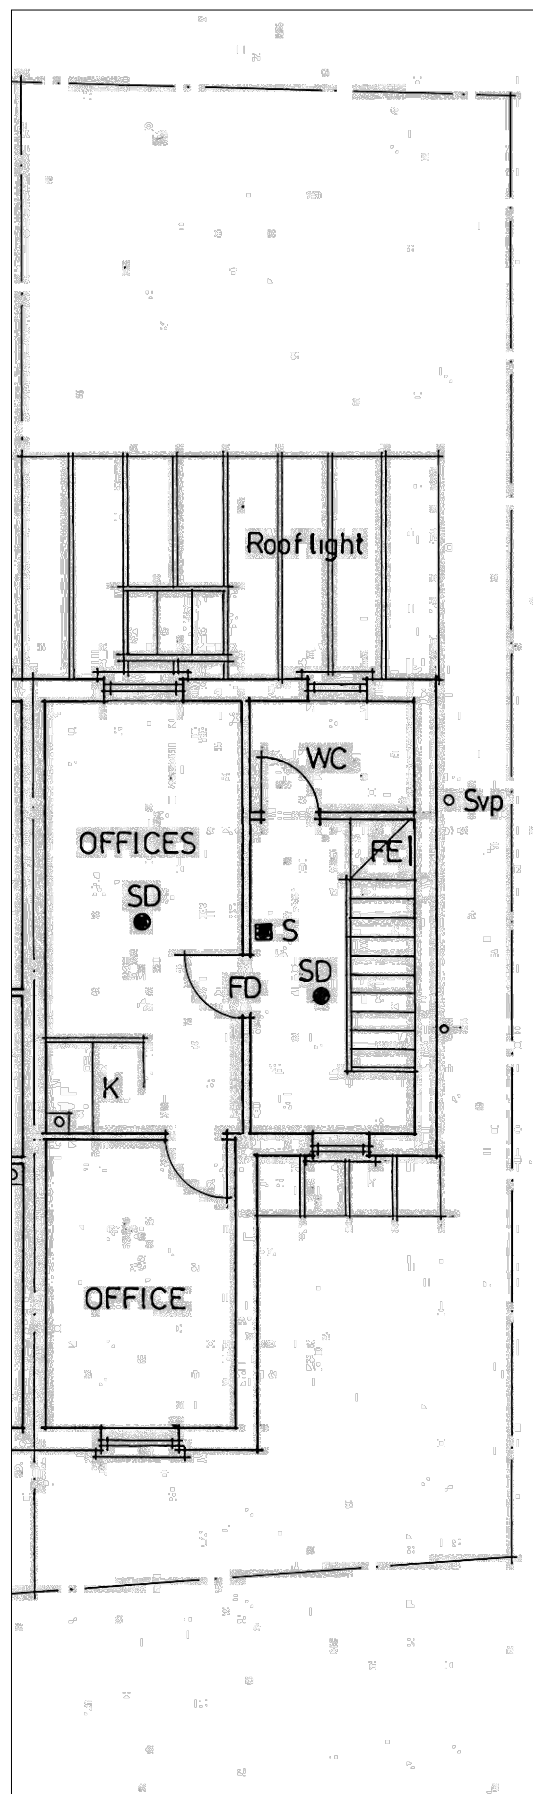

First Floor Plan

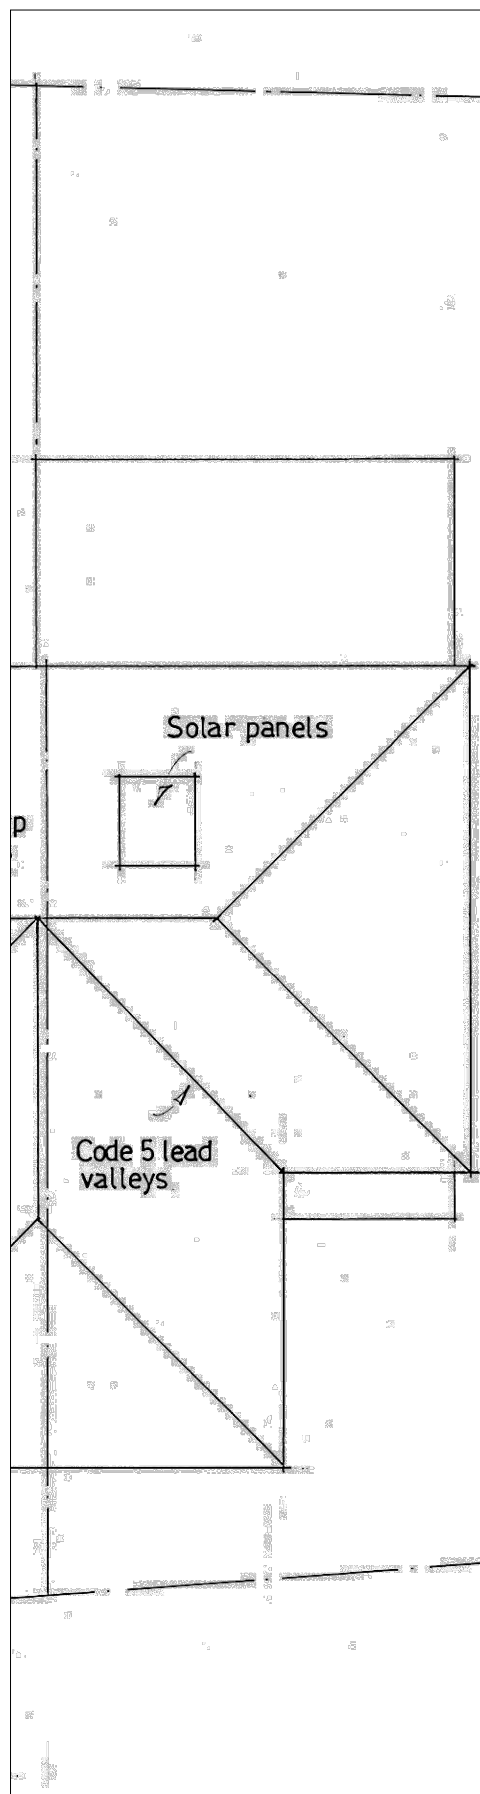


Roof Plan



Front Elevation



Rear Elevation

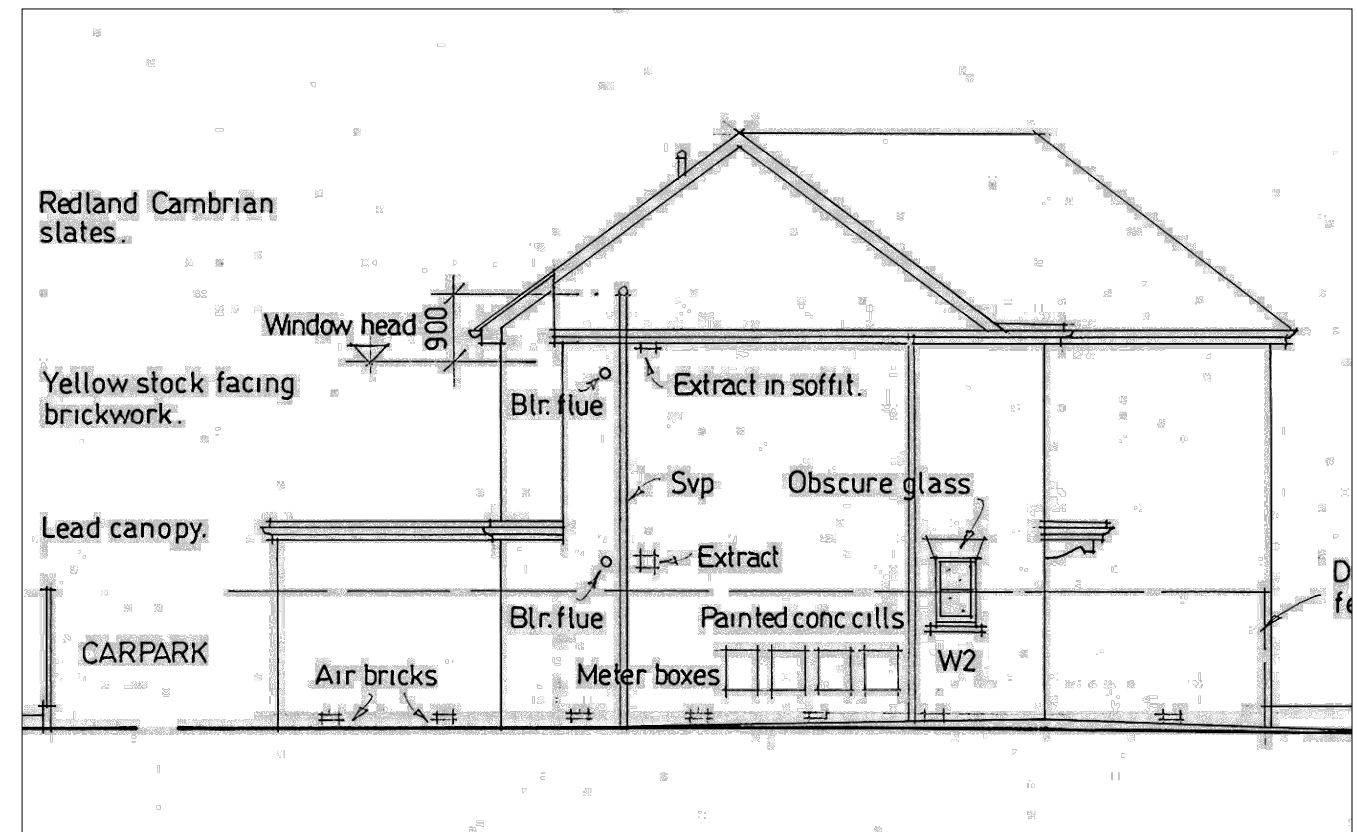

Side Elevation

